



1 Location Plan
1:1250

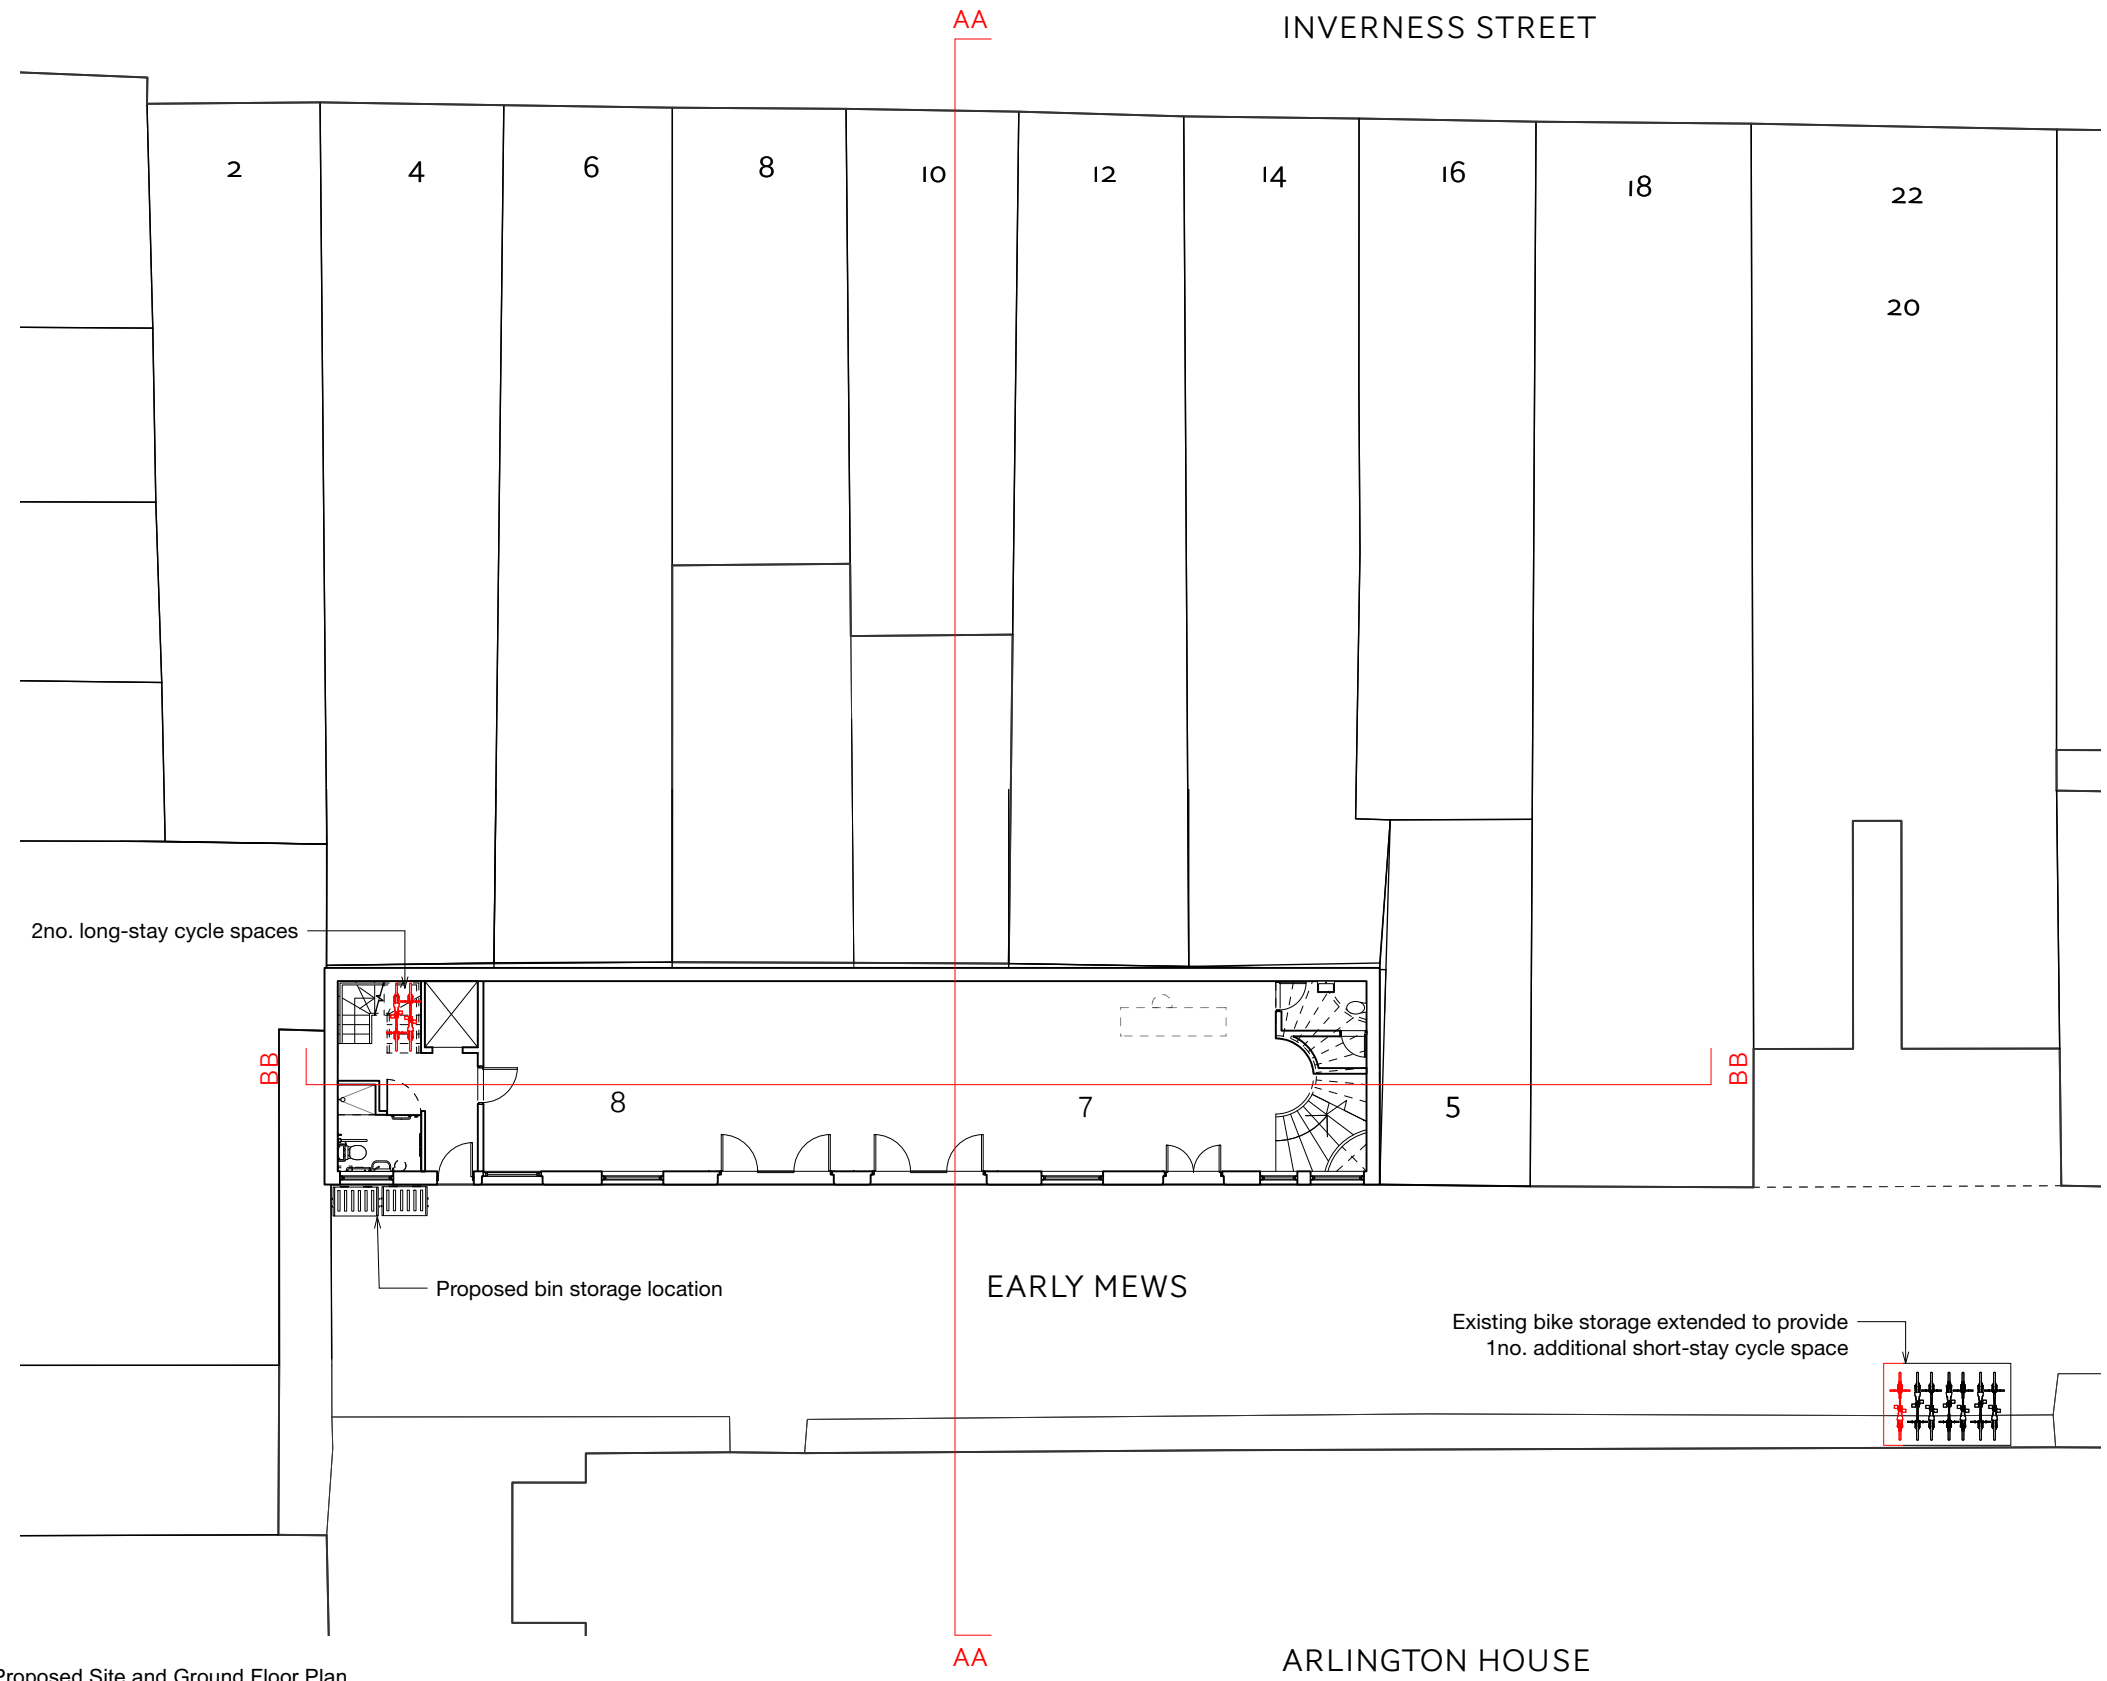

2 Proposed Site and Ground Floor Plan
1:200

rev	details	date
-	-	-

 

DO NOT SCALE FROM THIS DRAWING

All measurements given are indicative, on site dimensions must be determined prior to the purchaser manufacture of any components. All discrepancies between indicative dimensions given and those measured on site to be brought to architect's attention.

CASSION CASTLE ARCHITECTS

10 Old Dairy Court, 17 Crouch Hill, London, N4 4AP
E: info@cassioncastle.com T: +44 (0)20 7272 3051

Project: **Early Mews**

Drg.No: 2010/P/001 Rev: - Date: 09/02/2023 Scale: 1:200 @ A3

Title: **PROPOSED CYCLE STORAGE PLAN**