
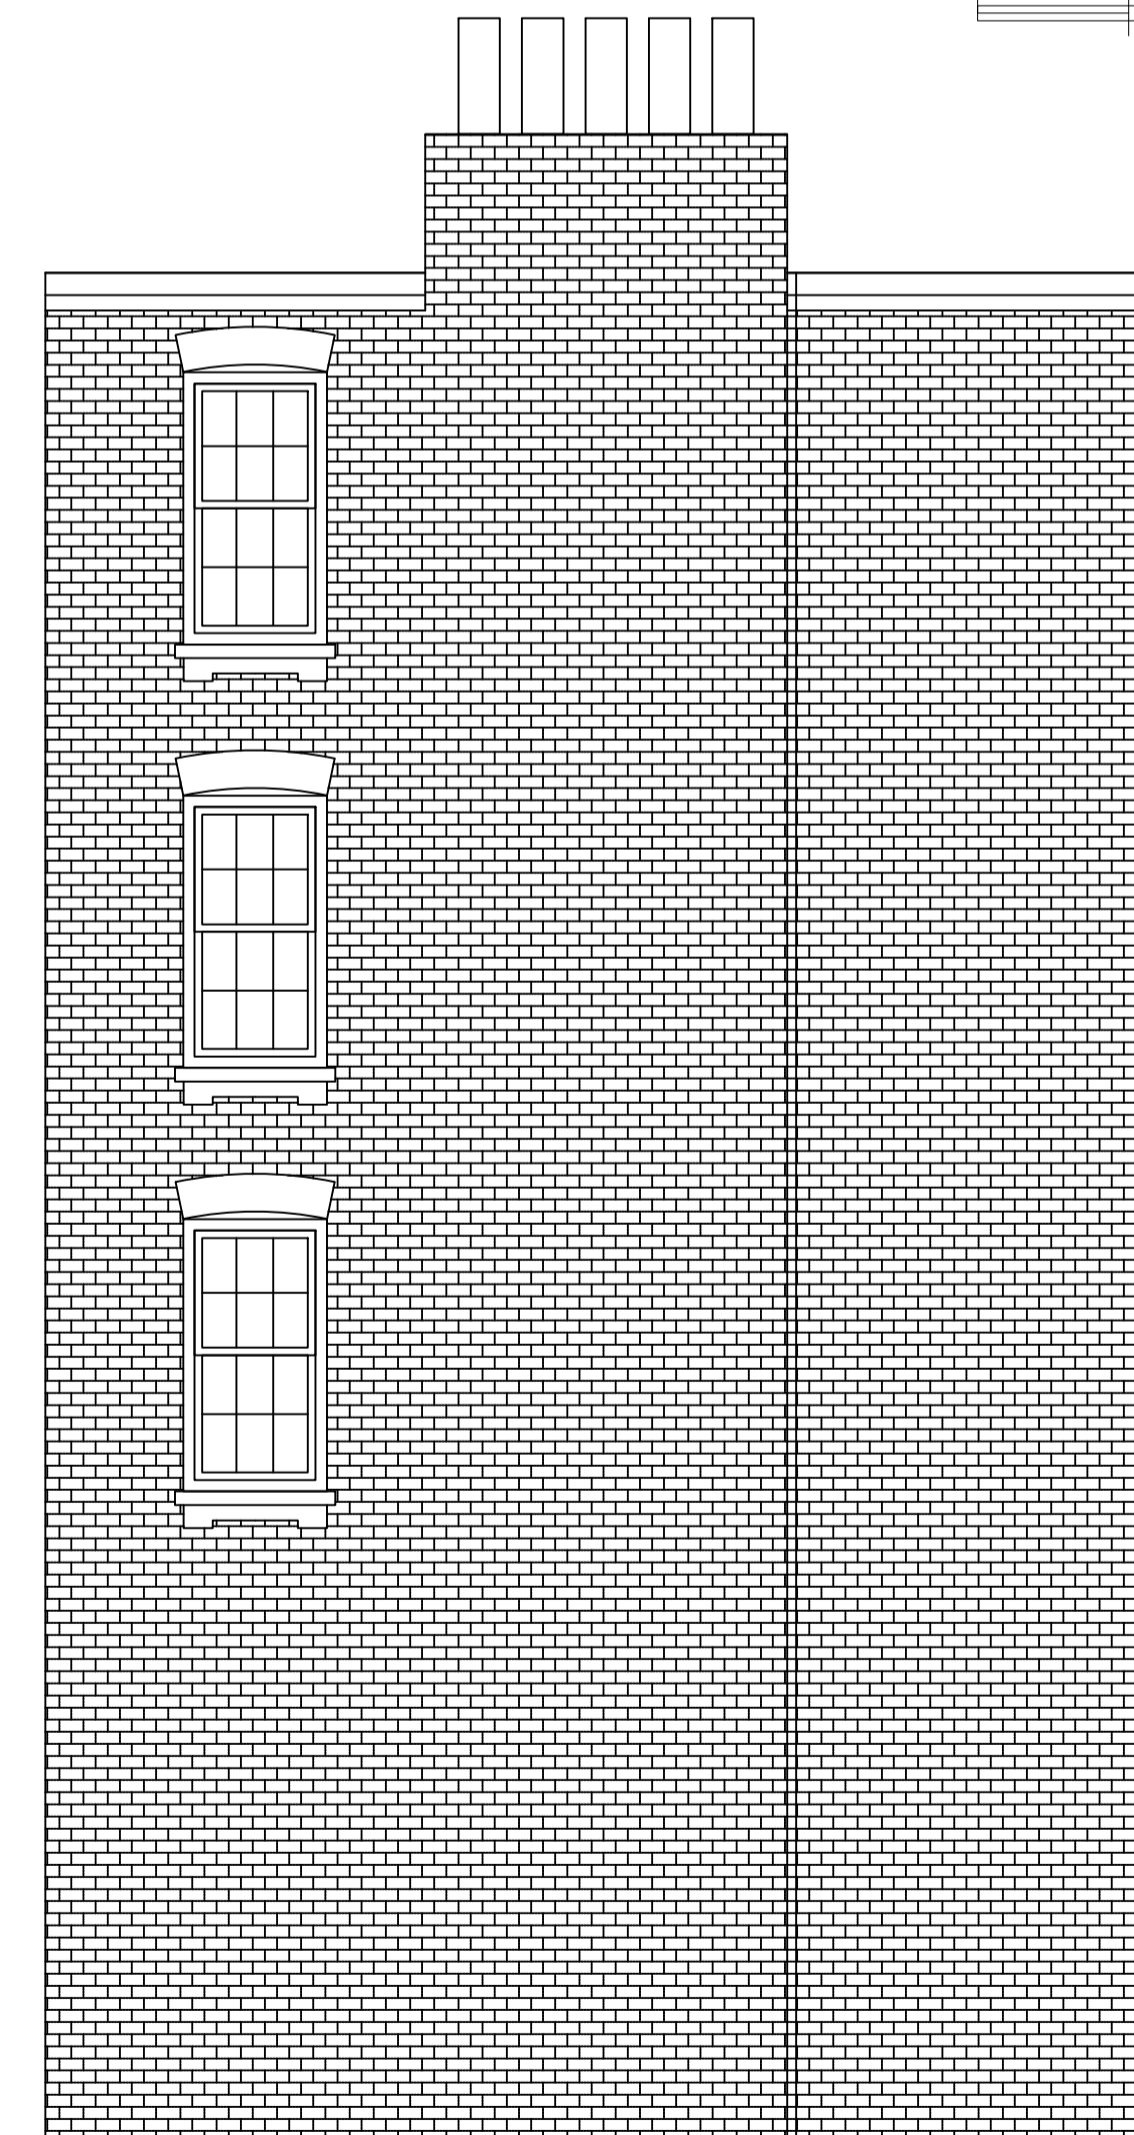
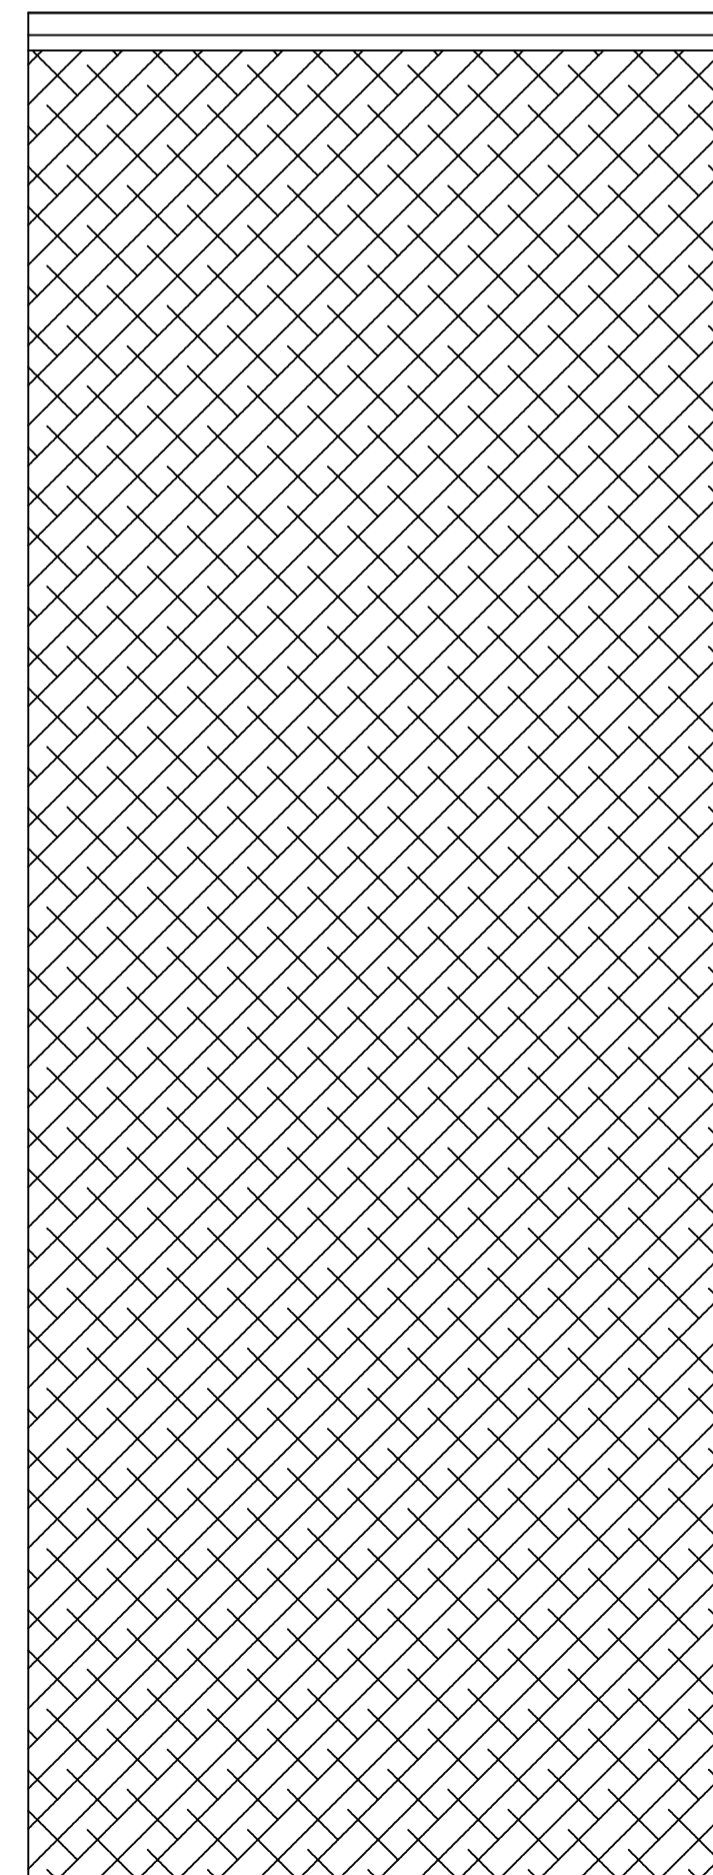
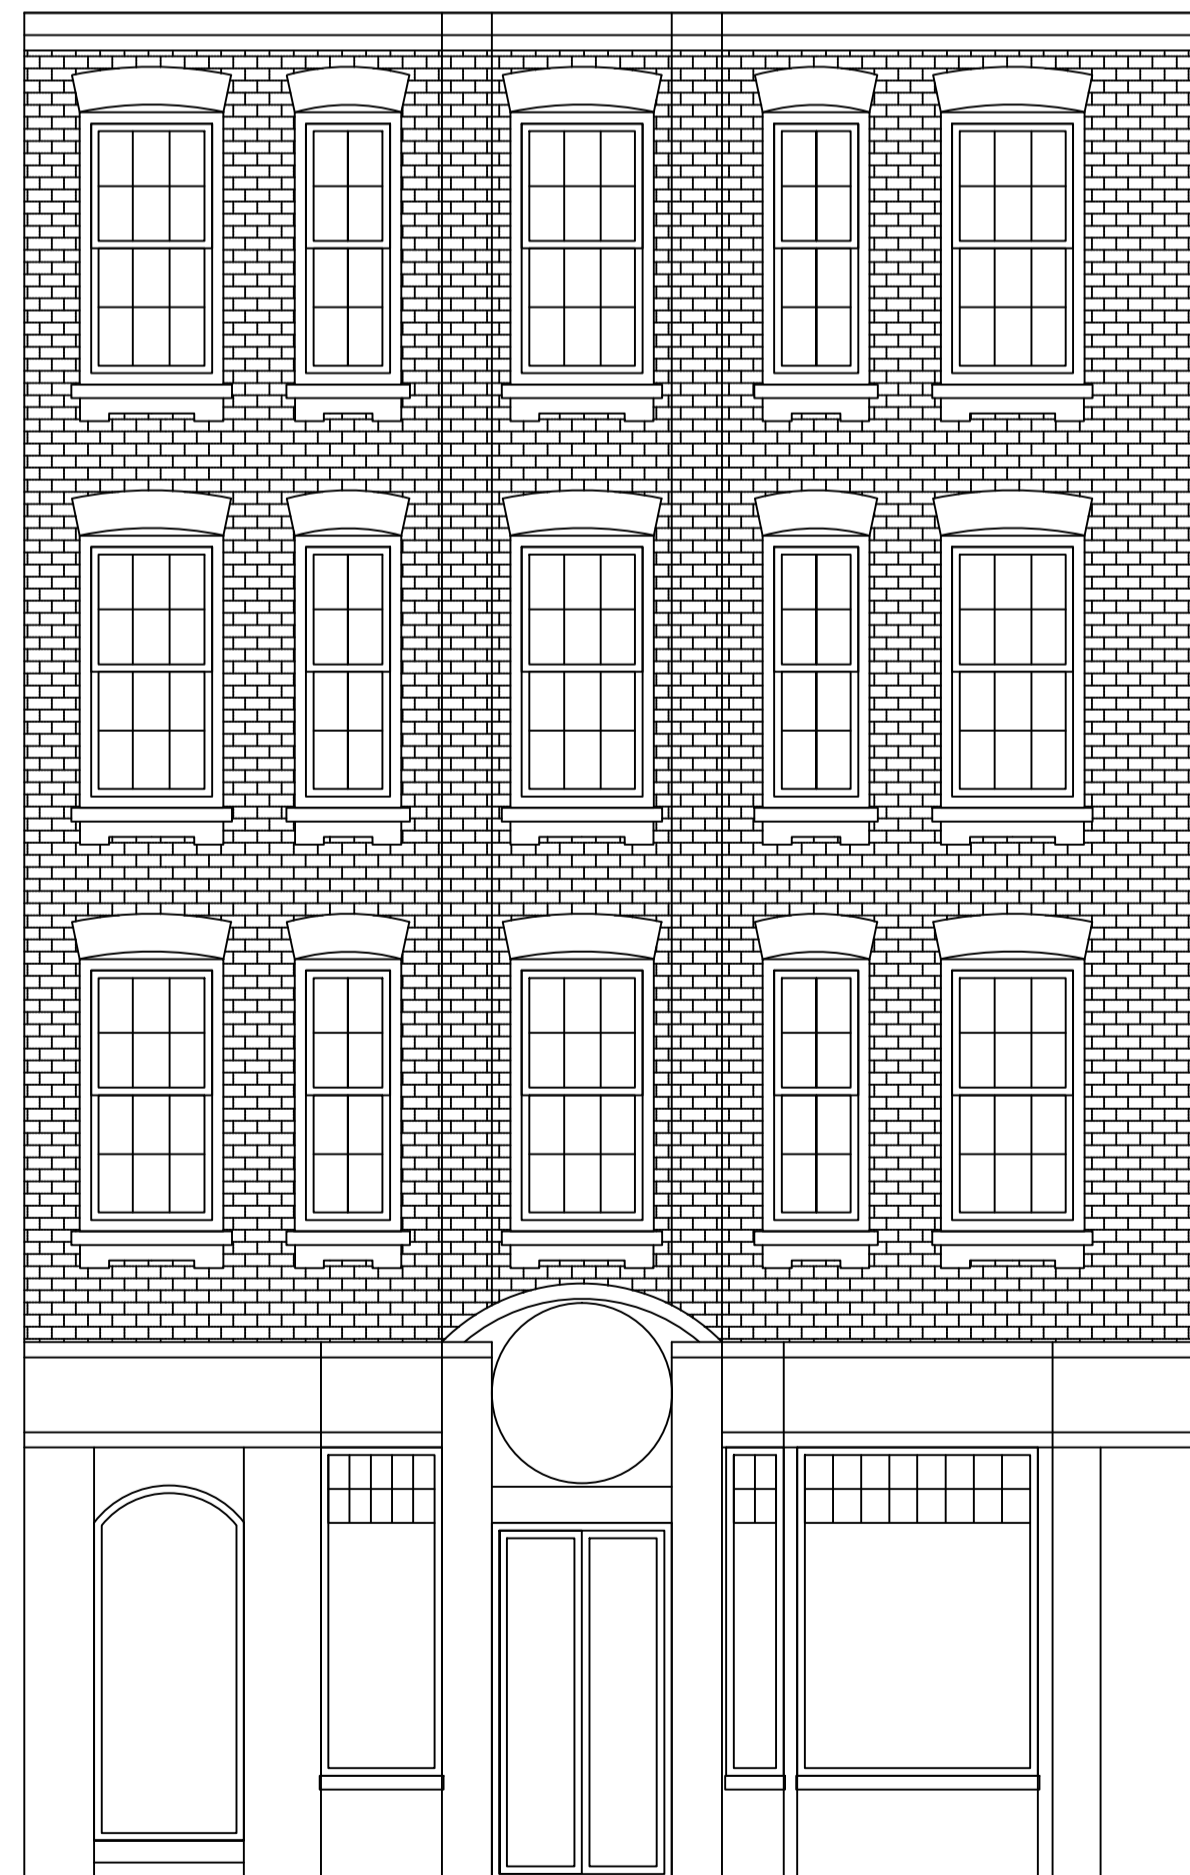
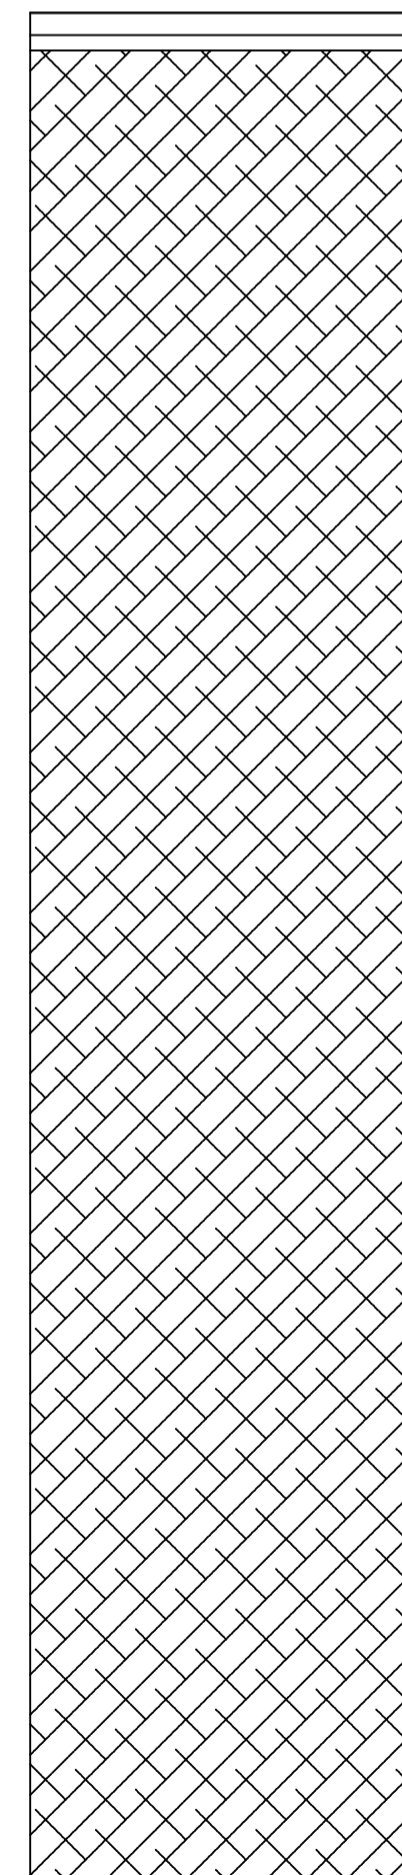
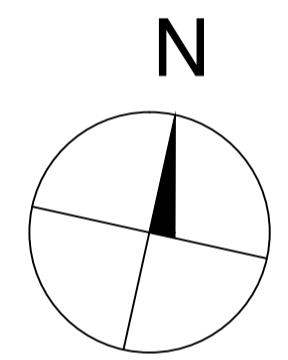


EXISTING BASEMENT FLOOR PLAN EXISTING GROUND FLOOR PLAN EXISTING FIRST FLOOR PLAN EXISTING SECOND FLOOR PLAN EXISTING THIRD FLOOR PLAN EXISTING ROOF PLAN

 

EXISTING LEFT SIDE ELEVATION

EXISTING FRONT ELEVATION

EXISTING RIGHT SIDE ELEVATION

EXISTING REAR ELEVATION

 STUDIO CAD PROJECTS Architectural Designers TEL: 079 581 581 90 E-mail: scp.projects@onet.eu	
PROJECT: 10 LITTLE TURNSTILE HOLBORN LONDON WC1V 7DX EXISTING PLANS	
SCALE: 1:100 (A3) DATE: JAN 2023	PROJECT No: 2230101-01
<small>THIS DRAWING MUST NOT BE REPRODUCED, MULTIPLIED OR SUBMITTED TO THE INSPECTION OF THIRD PARTIES WITHOUT OUR PRIOR PERMISSION. ALL DIMENSIONS TO BE CHECKED AND VERIFIED ON SITE.</small>	