
 
 



 

 
 

 





- KEY:**
-  SITE BOUNDARY
 -  PROPOSED GRANITE FLAG PAVING TO Pr_25_93_60_58
 -  PROPOSED CONCRETE FLAG PAVING TO Ss_30_14_90_36
 -  LOOSE GRAVEL TO Ss_30_14_80_48
 -  METAL EDGE TO Pr_45_63_63_03
 -  RAISED METAL PLANTER TO Pr_45_63_63_83
 -  RAISED METAL PLANTER TO Pr_45_63_63_83
 -  GRANITE EDGE TO Ss_45_40_28_25
 -  METAL RAILING FIXED TO CONCRETE UPSTAND TO Ss_25_14_63_86
 -  METAL RAILING WITH ACCESS GATE TO Ss_25_14_63_86
 -  BENCH TO Pr_40_50_12_07
 -  ORNAMENTAL PLANTING
 -  MEADOW PLANTING
 -  PROPOSED HEDGE
 -  PROPOSED MULTI STEM TREES TO Pr_45_30_90/305

BUILDING DESIGN PARTNERSHIP SHALL HAVE NO RESPONSIBILITY FOR ANY USE MADE OF THIS DOCUMENT OTHER THAN FOR THAT WHICH IT WAS PREPARED AND ISSUED.


ALL DIMENSIONS SHOULD BE CHECKED ON SITE.

DO NOT SCALE FROM THIS DRAWING.

 ANY DRAWING ERRORS OR DIVERGENCES SHOULD BE BROUGHT TO THE ATTENTION OF BUILDING DESIGN PARTNERSHIP AT THE ADDRESS SHOWN BELOW.

NOTES

TO BE READ IN CONJUNCTION WITH:
 RCS-BDP-XX-00-DR-L-921301 - Ground Floor GA
 RCS-BDP-XX-ZZ-DR-L-925301 - Intermediate floors GA
 RCS-BDP-XX-03-DR-L-921301 - 3rd Floor Terrace GA
 RCS-BDP-XX-05-DR-L-921301 - Roof (5th floor) GA
 RCS-BDP-XX-00-DR-L-931301 - Ground Floor Planting Plan
 RCS-BDP-XX-ZZ-DR-L-935301 - Intermediate floors Planting Plan
 RCS-BDP-XX-03-DR-L-931301 - 3rd Floor Terrace Planting Plan
 RCS-BDP-XX-05-DR-L-931301 - Roof (5th floor) Planting Plan
 RCS-BDP-XX-ZZ-DR-L-903401 - Long Sections
 RCS-BDP-XX-ZZ-DR-L-906701 - Typical Details Sheet 1 of 2
 RCS-BDP-XX-00-DR-L-936701 - Root cell details
 RCS-BDP-XX-00-DR-L-921302 - Ground Floor Levels Plan
 RCS-BDP-XX-00-SP-L-909901 - External Works Specification

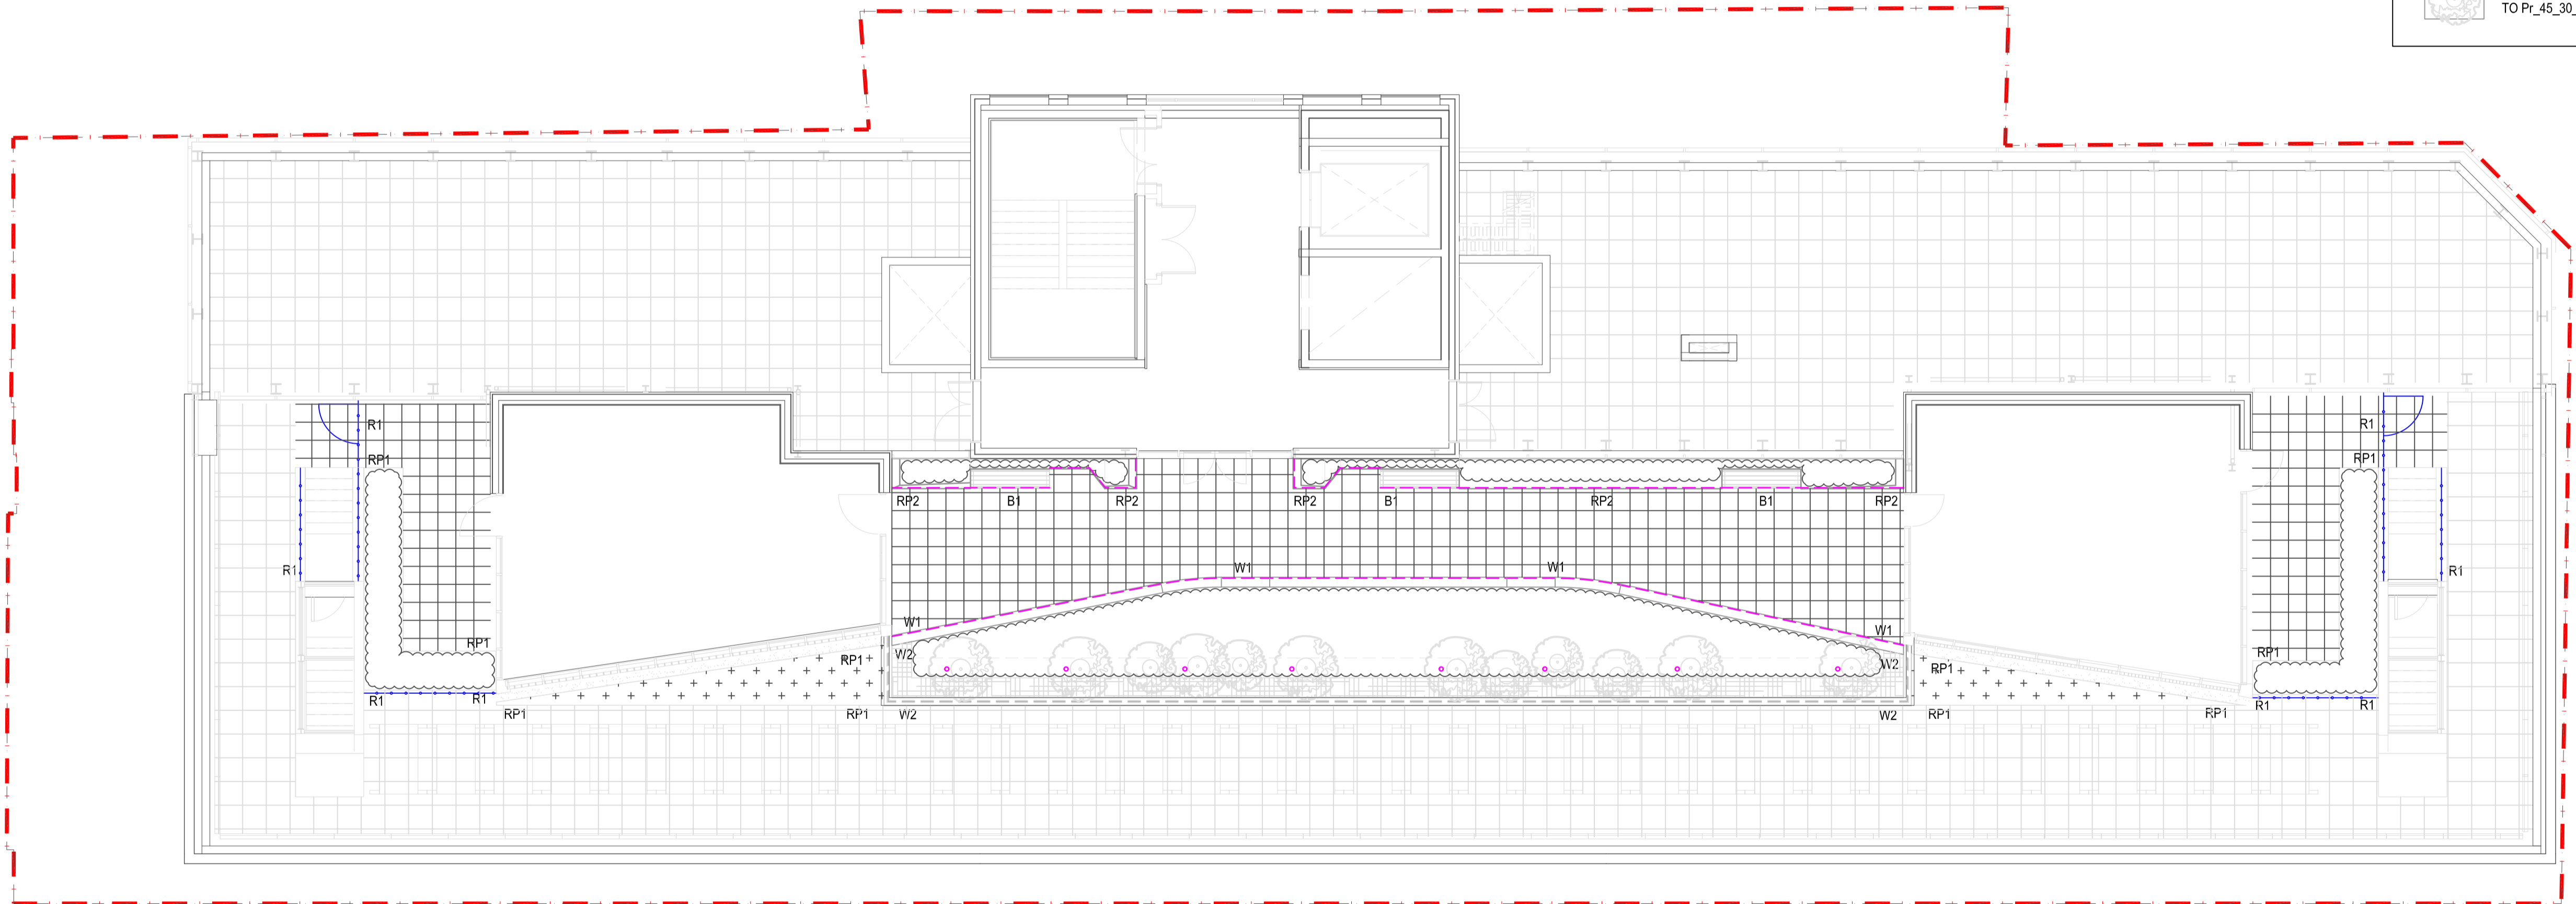

P03	ISSUED FOR DISCHARGE OF CONDITIONS	IF	MC	20.02.23
P02	ISSUED FOR TENDER	IF	MC	27.11.20
P01	DRAFT FOR TENDER	IF	MC	30.10.20

FIRST ISSUE			
REVISION/DESCRIPTION	DRAWN	CHECKED	DATE

ROCCO VENTURES

ARCHITECTURE
 DESIGN
 ENGINEERING
 URBANISM
 SUSTAINABILITY
 LIGHTING
 ACOUSTICS

BDP.

3 St Paul's Place
 Sheffield S1 2JE
 United Kingdom
 T +44 (0)114 273 1641
 E sheffield@bdp.com
 www.bdp.com

PROJECT TITLE		ROYAL COLLEGE STREET LONDON	
PROJECT NUMBER	PURPOSE OF ISSUE	P3000358 FOR TENDER	
DRAWING TITLE	SCALE	ROOF TERRACE GENERAL ARRANGEMENT @ A1 1:100	
DATE	DATE	OCT '20	
DRAWN BY	REVISION	RCS-BDP-XX-05-DR-L-921301 P03	