

- KEY:
- SITE BOUNDARY
 - PROPOSED SINGLE SPECIES PLANTING
 - PROPOSED PLANTING MIX
 - MEADOW PLANTING
 - PROPOSED BULB PLANTING
 - PROPOSED HEDGE
 - PROPOSED MULTI STEM TREES TO Pr_45_30_90/305
 - PROPOSED PRE GROWN SCREEN

BUILDING DESIGN PARTNERSHIP SHALL HAVE NO RESPONSIBILITY FOR ANY USE MADE OF THIS DOCUMENT OTHER THAN FOR THAT WHICH IT WAS PREPARED AND ISSUED.

ALL DIMENSIONS SHOULD BE CHECKED ON SITE.

DO NOT SCALE FROM THIS DRAWING.

ANY DRAWING ERRORS OR DIVERGENCES SHOULD BE BROUGHT TO THE ATTENTION OF BUILDING DESIGN PARTNERSHIP AT THE ADDRESS SHOWN BELOW.

NOTES

TO BE READ IN CONJUNCTION WITH:
RCS-BDP-XX-00-DR-L-925301 - Ground Floor GA
RCS-BDP-XX-ZZ-DR-L-925301 - Intermediate floors GA
RCS-BDP-XX-03-DR-L-925301 - 3rd Floor Terrace GA
RCS-BDP-XX-05-DR-L-925301 - Roof (5th floor) GA
RCS-BDP-XX-00-DR-L-931301 - Ground Floor Planting Plan
RCS-BDP-XX-ZZ-DR-L-935301 - Intermediate floors Planting Plan
RCS-BDP-XX-03-DR-L-931301 - 3rd Floor Terrace Planting Plan
RCS-BDP-XX-05-DR-L-931301 - Roof (5th floor) Planting Plan
RCS-BDP-XX-ZZ-DR-L-903401 - Long Sections
RCS-BDP-XX-ZZ-DR-L-906701 - Typical Details Sheet 1 of 2
RCS-BDP-XX-00-DR-L-936701 - Root cell details
RCS-BDP-XX-00-DR-L-921302 - Ground Floor Levels Plan
RCS-BDP-XX-00-SP-L-909901 - External Works Specification

PLANTING SCHEDULE, SIZES AND SPECIFICATION IS IN ACCORDANCE WITH BS 3936-1, NURSERY STOCK SPECIFICATION FOR TREES AND SHRUBS. ALL TREE PLANTING SHOULD BE IN ACCORDANCE WITH BS 8545:2014 WHICH PROVIDES GUIDANCE FOR TREE PLANTING.

PROPOSED WILDFLOWER MEADOW MIX (TOT. AREA COVERED 12 M²): SEDUM & WILDFLOWER MODULAR ROOF TILES SUPPLIED BY GRUFEKIT OR SIMILAR APPROVED BY CLIENTS/ LANDSCAPE ARCHITECTS. TO BE INSTALLED AS PER SUPPLIER RECOMMENDED BY SUPPLIER. TILES TO BE CUT TO SUIT AREAS AS SHOWN IN DRAWINGS.

P03	ISSUED FOR DISCHARGE OF CONDITIONS	MP	MC	20.02.23
P02	ISSUED FOR TENDER	MP	MC	27.11.20
P01	DRAFT FOR TENDER	MP	MC	30.10.20

FIRST ISSUE

REVISION DESCRIPTION	DRAWN	CHECKED	DATE
----------------------	-------	---------	------

REVISION

CLIENT


ROCCO VENTURES

ARCHITECTURE
DESIGN
ENGINEERING
URBANISM
SUSTAINABILITY
LIGHTING
ACOUSTICS

BDP.

3 St Paul's Place
Sheffield S1 2JE
United Kingdom
T +44 (0)114 273 1641
E sheffield@bdp.com
www.bdp.com

PROJECT NAME	PROJECT NUMBER	PURPOSE OF ISSUE	SCALE	DATE
ROYAL COLLEGE STREET LONDON	P3000358	FOR TENDER	@ A1	OCT '20
DRAWING TITLE	DATE	REVISION		
ROOF TERRACE PLANTING PLAN		P03		
DRAWING NO.	PROJECT NO.			
RCS-BDP-XX-05-DR-L-931301				

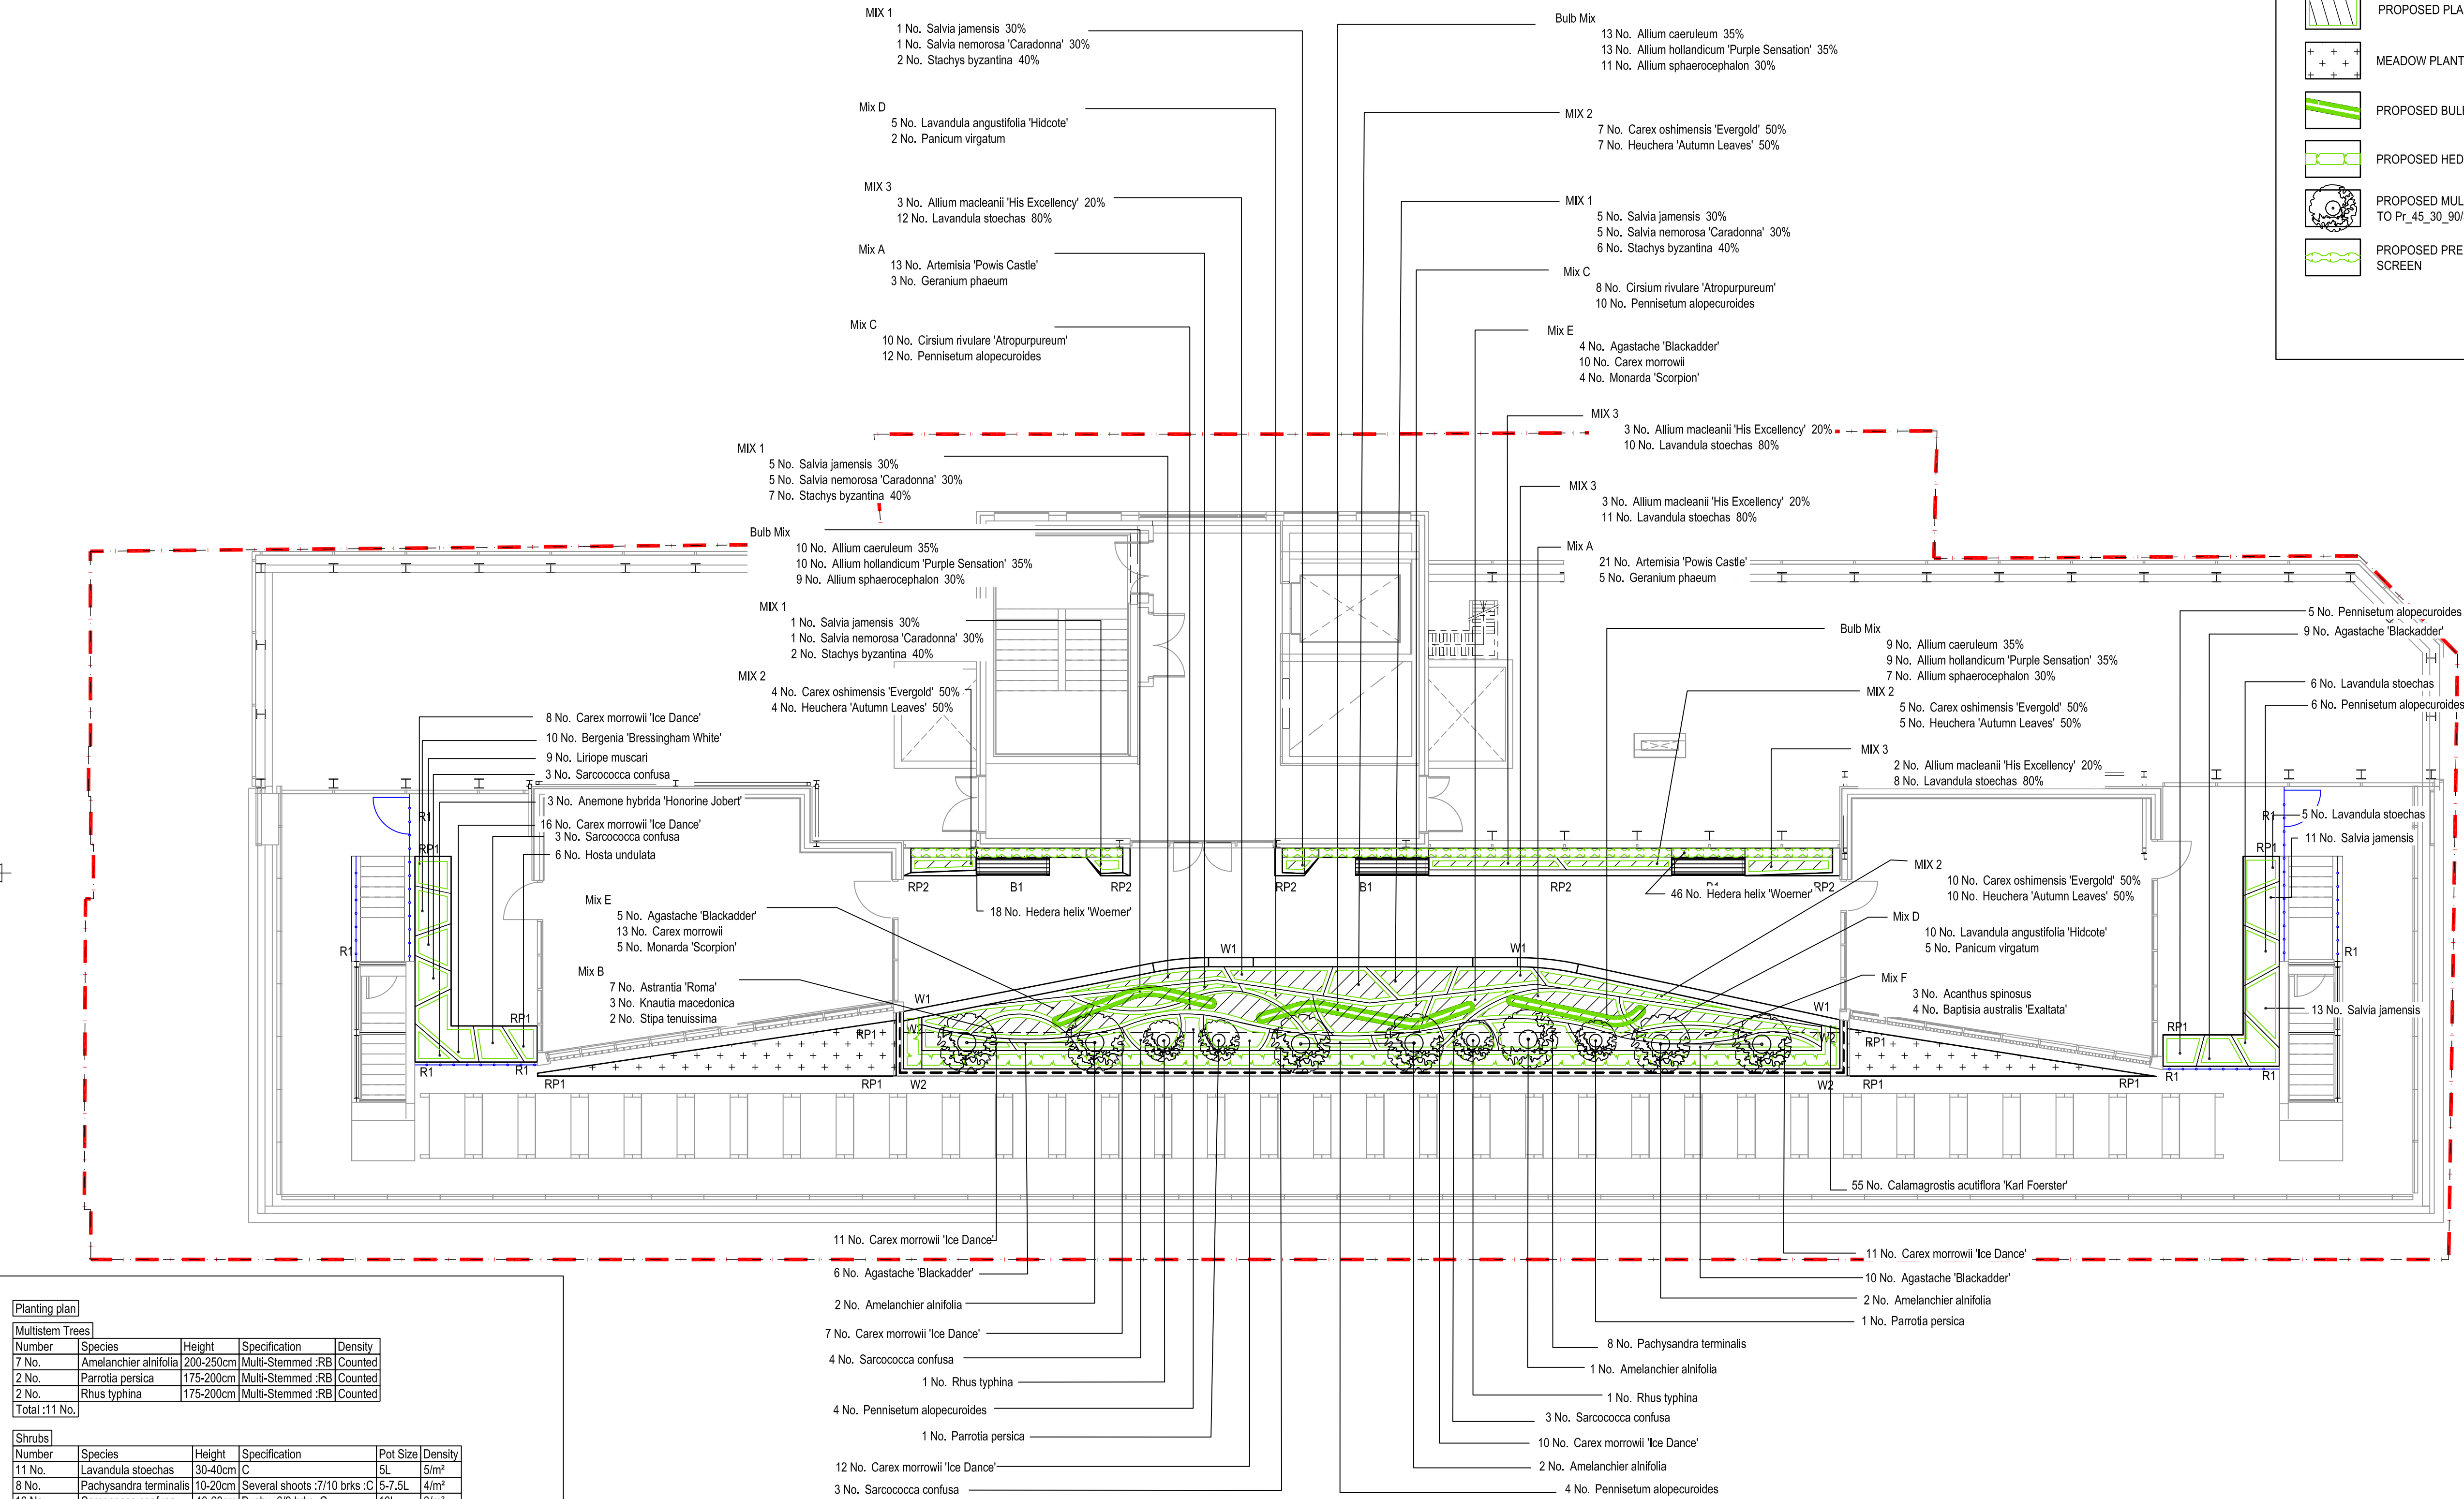

Planting plan				
Multistem Trees				
Number	Species	Height	Specification	Density
7 No.	Amelanchier alnifolia	200-250cm	Multi-Stemmed :RB	Counted
2 No.	Parrotia persica	175-200cm	Multi-Stemmed :RB	Counted
2 No.	Rhus typhina	175-200cm	Multi-Stemmed :RB	Counted
Total :11 No.				

Shrubs				
Number	Species	Height	Specification	Pot Size Density
11 No.	Lavandula stoechas	30-40cm	C	5L 5/m ²
8 No.	Pachysandra terminalis	10-20cm	Several shoots :7/10 brks :C	5-7.5L 4/m ²
16 No.	Sarcococca confusa	40-60cm	Bushy :6/9 brks :C	10L 3/m ²
Total :35 No.				

Herbaceous				
Number	Species	Specification	Pot Size	Density
25 No.	Agastache 'Blackadder'	Full Pot	2L	9/m ²
3 No.	Anemone hybrida 'Honore Jobert'	Full Pot	2L	4/m ²
10 No.	Bergenia 'Bressingham White'	Full Pot	2L	9/m ²
6 No.	Hosta undulata	Full Pot	2L	9/m ²
24 No.	Salvia jamensis	Full Pot	2L	9/m ²
Total :88 No.				

Grasses				
Number	Species	Specification	Pot Size	Density
55 No.	Calamagrostis acutiflora 'Karl Foerster'	Full Pot	5L	2/m
75 No.	Carex morrowii 'Ice Dance'	Full Pot	2L	9/m ²
9 No.	Liriope muscari	Full Pot	2L	9/m ²
19 No.	Pennisetum alopecuroides	Full Pot	5L	5/m ²
Total :158 No.				

Pre grown screen			
Number	Species	Specification	Density
64 No.	Hedera helix 'Woerner'	As per manufacturer's specification	3/m
Total :64 No.			

Mix A				
Number	Species	Specification	Pot Size	Density
34 No.	Artemisia 'Powis Castle'	Full Pot	2L	9/m ²
8 No.	Geranium phaeum	Full Pot	5L	5/m ²
Total :42 No.				

Mix B				
Number	Species	Specification	Pot Size	Density
7 No.	Astrantia 'Roma'	Full Pot	2L	9/m ²
3 No.	Knautia macedonica	Full Pot	2L	9/m ²
Total :10 No.				

Grasses				
Number	Species	Specification	Pot Size	Density
2 No.	Stipa tenuissima	Full Pot	5-7.5L	4/m ²
Total :2 No.				

Mix C				
Number	Species	Specification	Pot Size	Density
18 No.	Cirsium rivulare 'Atropurpureum'	Full Pot	2L	9/m ²
Total :18 No.				

Grasses				
Number	Species	Specification	Pot Size	Density
22 No.	Pennisetum alopecuroides	Full Pot	5L	5/m ²
Total :22 No.				

Mix D				
Number	Species	Height	Specification	Pot Size Density
15 No.	Lavandula angustifolia 'Hidcote'	30-40cm	Bushy :5 brks :C	5L 5/m ²
Total :15 No.				

Herbaceous				
Number	Species	Specification	Pot Size	Density
7 No.	Panicum virgatum	Full Pot	5L	5/m ²
Total :7 No.				

Mix E				
Number	Species	Specification	Pot Size	Density
9 No.	Agastache 'Blackadder'	Full Pot	2L	9/m ²
23 No.	Carex morrowii	Full Pot	2L	9/m ²
9 No.	Monarda 'Scorpion'	Full Pot	2L	9/m ²
Total :41 No.				

Mix F				
Number	Species	Specification	Pot Size	Density
3 No.	Acanthus spinosus	Full Pot	5L	5/m ²
4 No.	Baptisia australis 'Exaltata'	Full Pot	5L	5/m ²
Total :7 No.				

Bulb Mix		
Number	Species	Density
32 No.	Allium caeruleum	20/m ²
32 No.	Allium hollandicum 'Purple Sensation'	20/m ²
27 No.	Allium sphaerocephalon	20/m ²
Total :91 No.		

Low Planting MIX 1				
Number	Species	Specification	Pot Size	Density
12 No.	Salvia jamensis	Full Pot	2L	9/m ²
12 No.	Salvia nemorosa 'Caradonna'	Full Pot	2L	9/m ²
17 No.	Stachys byzantina	Full Pot	2L	9/m ²
Total :41 No.				

Low Planting MIX 2				
Number	Species	Specification	Pot Size	Density
26 No.	Carex oshimensis 'Evergold'	Full Pot	2L	9/m ²
26 No.	Heuchera 'Autumn Leaves'	Full Pot	2L	9/m ²
Total :52 No.				

Low Planting MIX 3				
Number	Species	Specification	Pot Size	Density
11 No.	Allium maclearii 'His Excellency'	Full Pot	2L	9/m ²
41 No.	Lavandula stoechas	C	2L	9/m ²
Total :52 No.				