



BUILDING DESIGN PARTNERSHIP SHALL HAVE NO RESPONSIBILITY FOR ANY USE MADE OF THIS DOCUMENT OTHER THAN FOR THAT WHICH IT WAS PREPARED AND ISSUED.  
 ALL DIMENSIONS SHOULD BE CHECKED ON SITE.  
 DO NOT SCALE FROM THIS DRAWING.  
 ANY DRAWING ERRORS OR DIVERGENCES SHOULD BE BROUGHT TO THE ATTENTION OF BUILDING DESIGN PARTNERSHIP AT THE ADDRESS SHOWN BELOW.

**NOTES**


TO BE READ IN CONJUNCTION WITH:  
 RCS-BDP-XX-00-DR-L-921301 - Ground Floor GA  
 RCS-BDP-XX-ZZ-DR-L-925301 - Intermediate floors GA  
 RCS-BDP-XX-03-DR-L-921301 - 3<sup>rd</sup> Floor Terrace GA  
 RCS-BDP-XX-05-DR-L-921301 - Roof (5<sup>th</sup> floor) GA  
 RCS-BDP-XX-00-DR-L-931301 - Ground Floor Planting Plan  
 RCS-BDP-XX-ZZ-DR-L-935301 - Intermediate floors Planting Plan  
 RCS-BDP-XX-03-DR-L-931301 - 3<sup>rd</sup> Floor Terrace Planting Plan  
 RCS-BDP-XX-05-DR-L-931301 - Roof (5<sup>th</sup> floor) Planting Plan  
 RCS-BDP-XX-ZZ-DR-L-903401 - Long Sections  
 RCS-BDP-XX-ZZ-DR-L-906701 - Typical Details Sheet 1 of 2  
 RCS-BDP-XX-ZZ-DR-L-906702 - Typical Details Sheet 2 of 2  
 RCS-BDP-XX-00-DR-L-936701 - Roof cell details  
 RCS-BDP-XX-00-DR-L-921302 - Ground Floor Levels Plan  
 RCS-BDP-XX-00-SP-L-909901 - External Works Specification

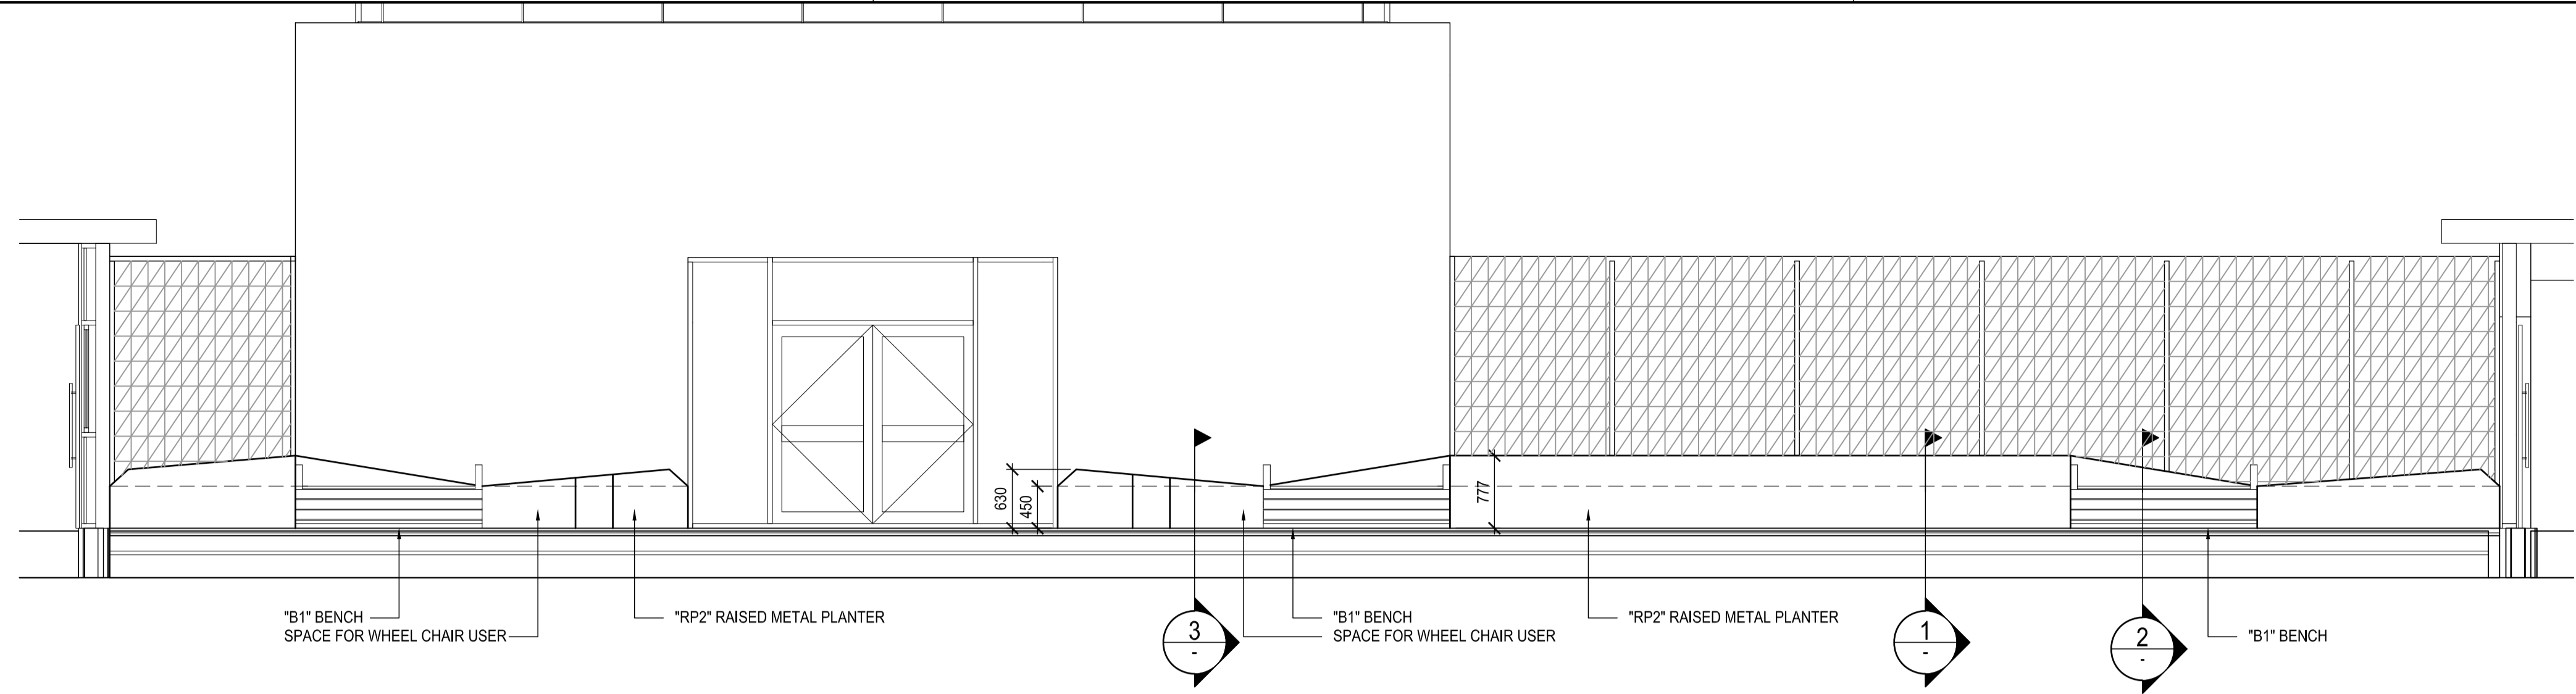


**ELEVATION ON LINEAR PLANTERS**  
 SCALE 1:50

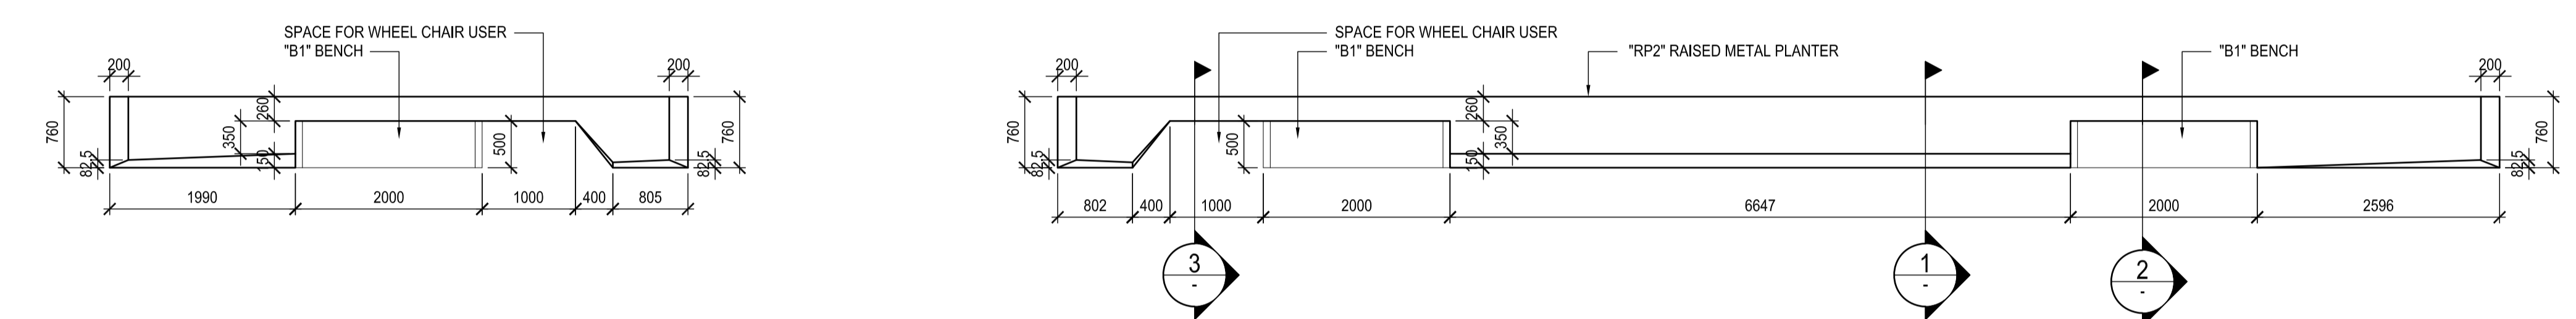


**PLAN ON BENCHES**  
 SCALE 1:50

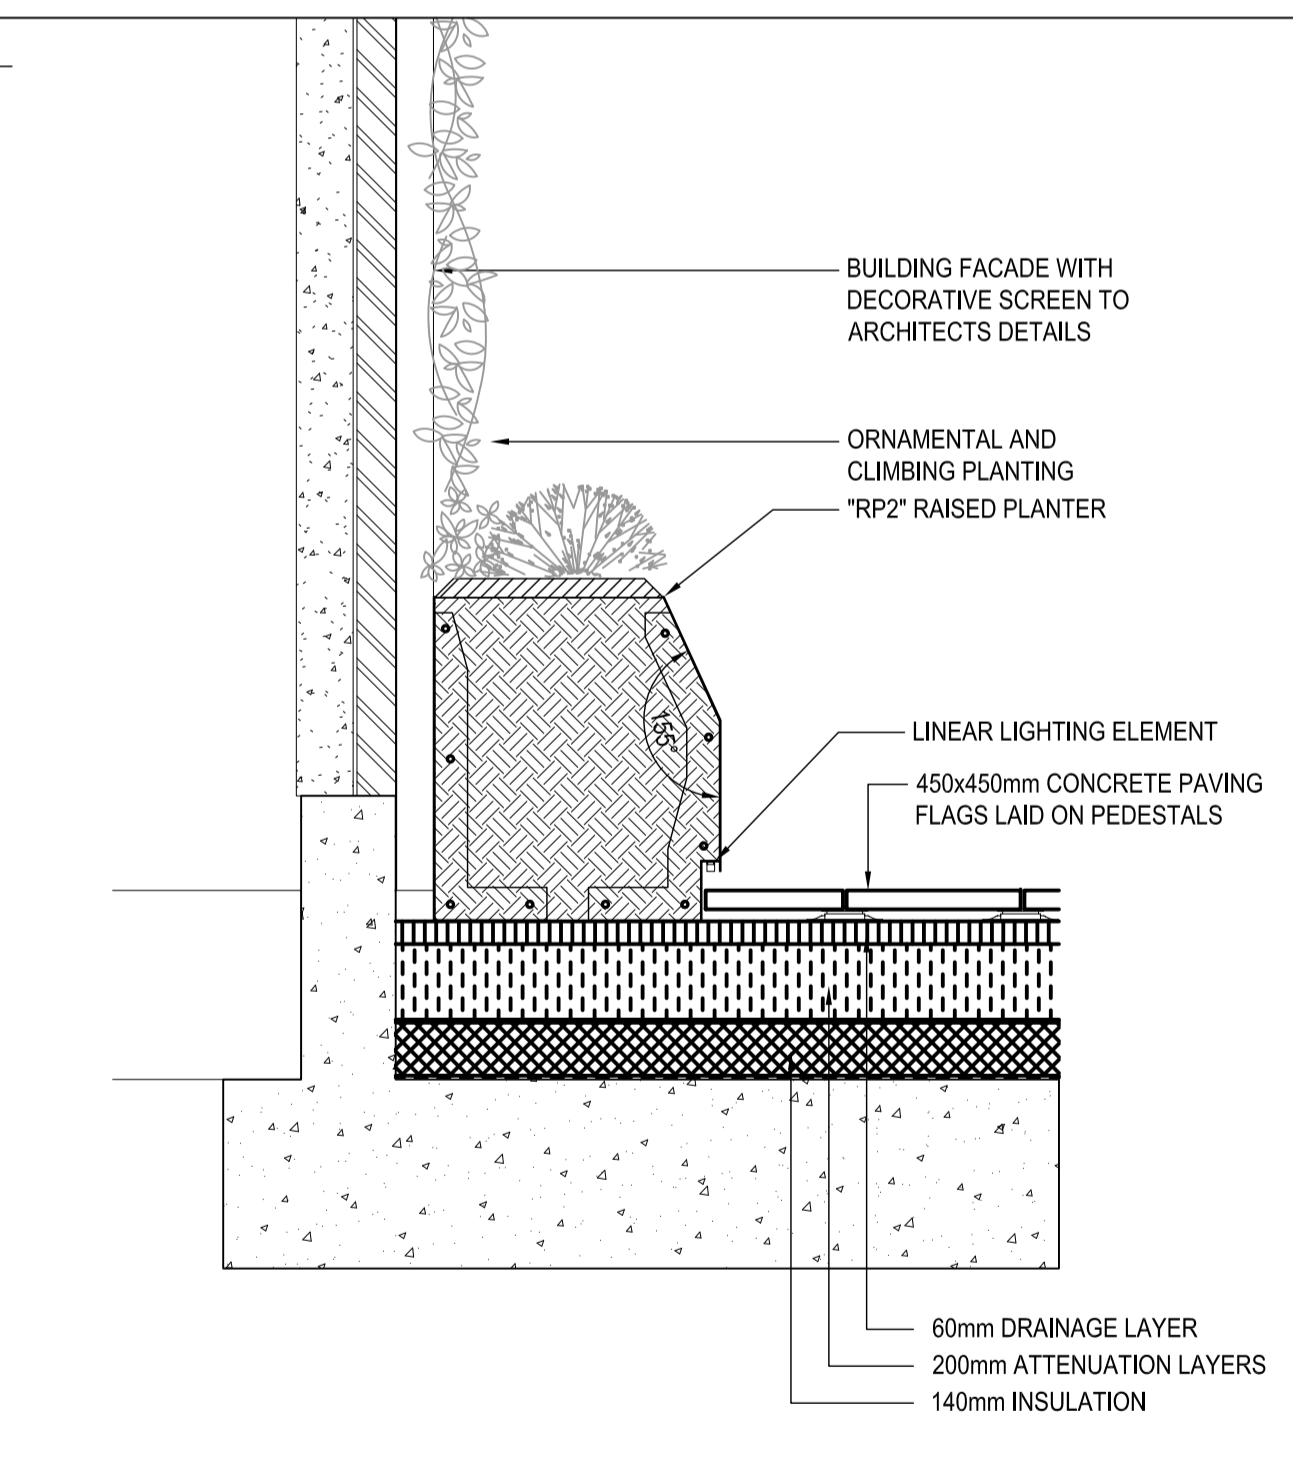

**DETAIL 1**  
 SCALE 1:20

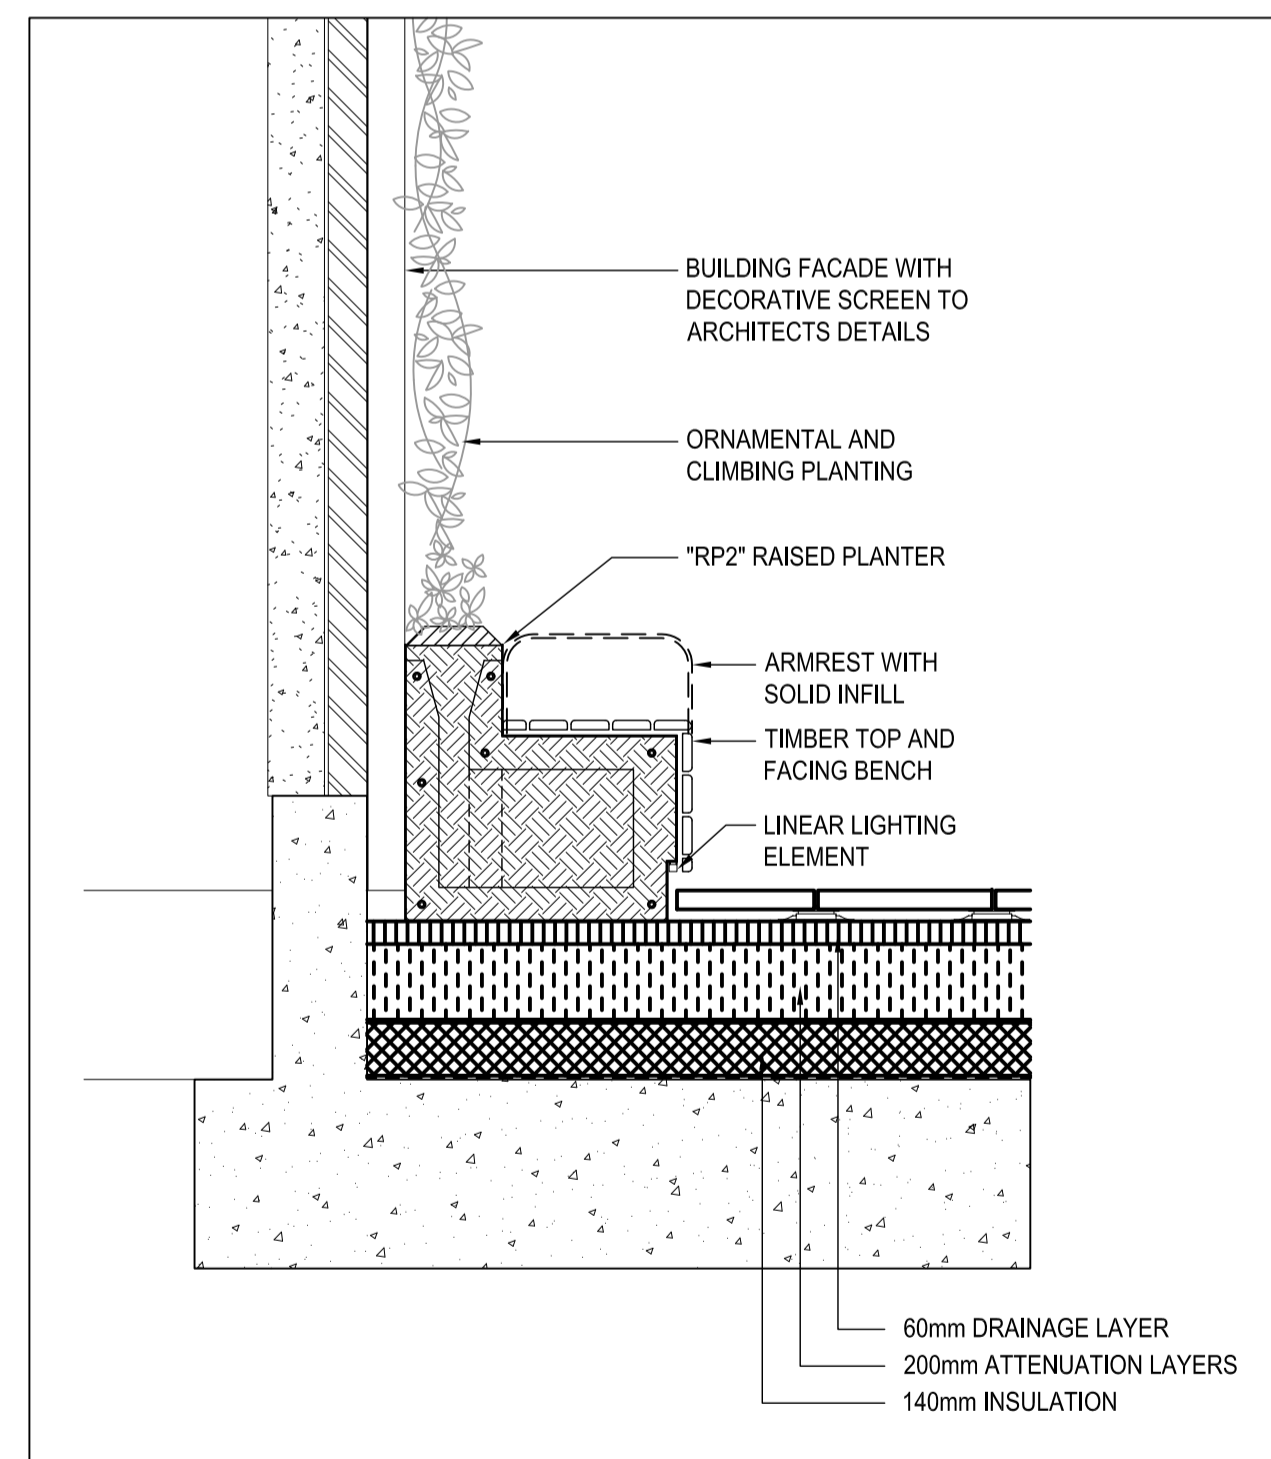

**DETAIL 2**  
 SCALE 1:20

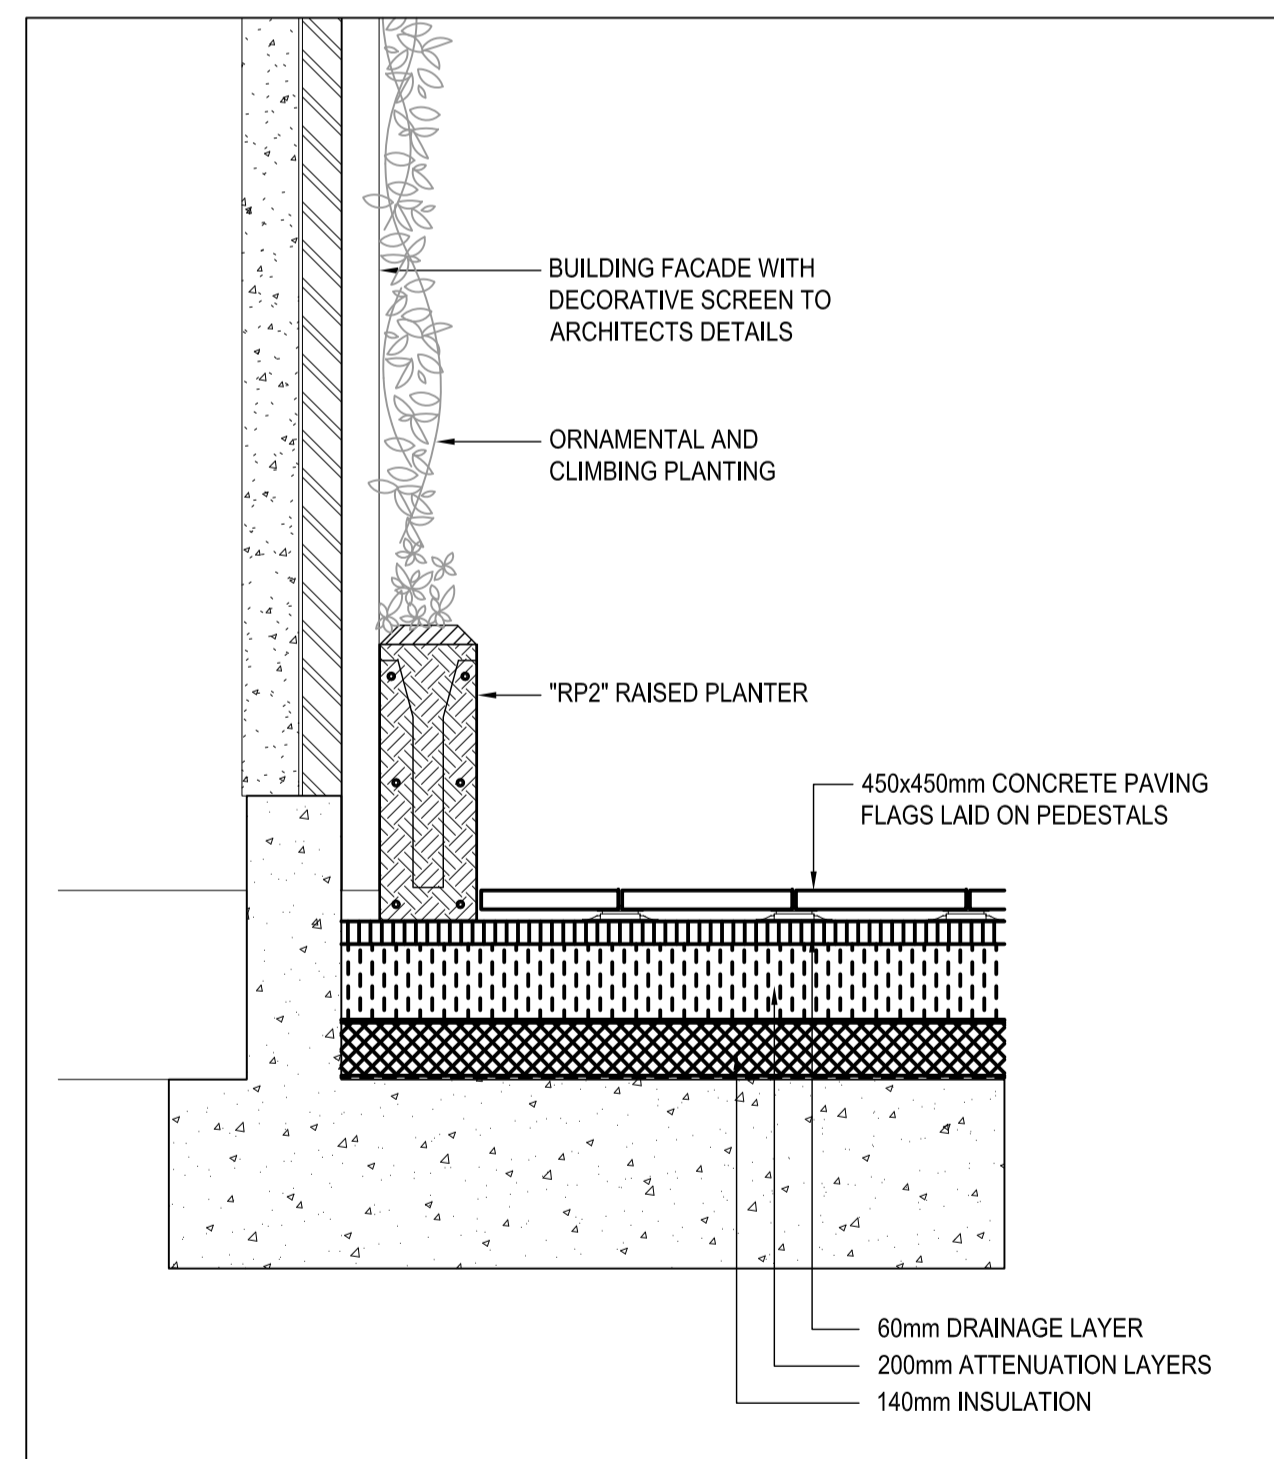

**DETAIL 3**  
 SCALE 1:20

P03	ISSUED FOR CONDITION DISCHARGE	IF	MC	20.02.23
P02	ISSUED FOR TENDER	IF	MC	27.11.20
P01	DRAFT FOR TENDER	IF	MC	30.10.20
FIRST ISSUE				

REVISION / DESCRIPTION	DRAWN	CHECKED	DATE

**ROCCO VENTURES**

**ARCHITECTURE DESIGN URBANISM SUSTAINABILITY LIGHTING ACOUSTICS**

**BDP.**  
 3 St Paul's Place  
 Sheffield S1 2JE  
 United Kingdom  
 T +44 (0)114 273 1641  
 E sheffield@bdp.com  
 www.bdp.com

PROJECT NAME <b>ROYAL COLLEGE STREET LONDON</b>	
PROJECT NUMBER <b>P3000358</b>	PURPOSE OF ISSUE <b>FOR TENDER</b>
DRAWING TITLE <b>TYPICAL DETAILS SHEET 2 OF 2</b>	SCALE <b>@ A1 1:20</b>
DRAWN BY <b>RCS-BDP-XX-ZZ-DR-L-906702</b>	DATE <b>OCT '20</b>
	REVISION <b>P03</b>