



DETAIL 1
SCALE 1:20

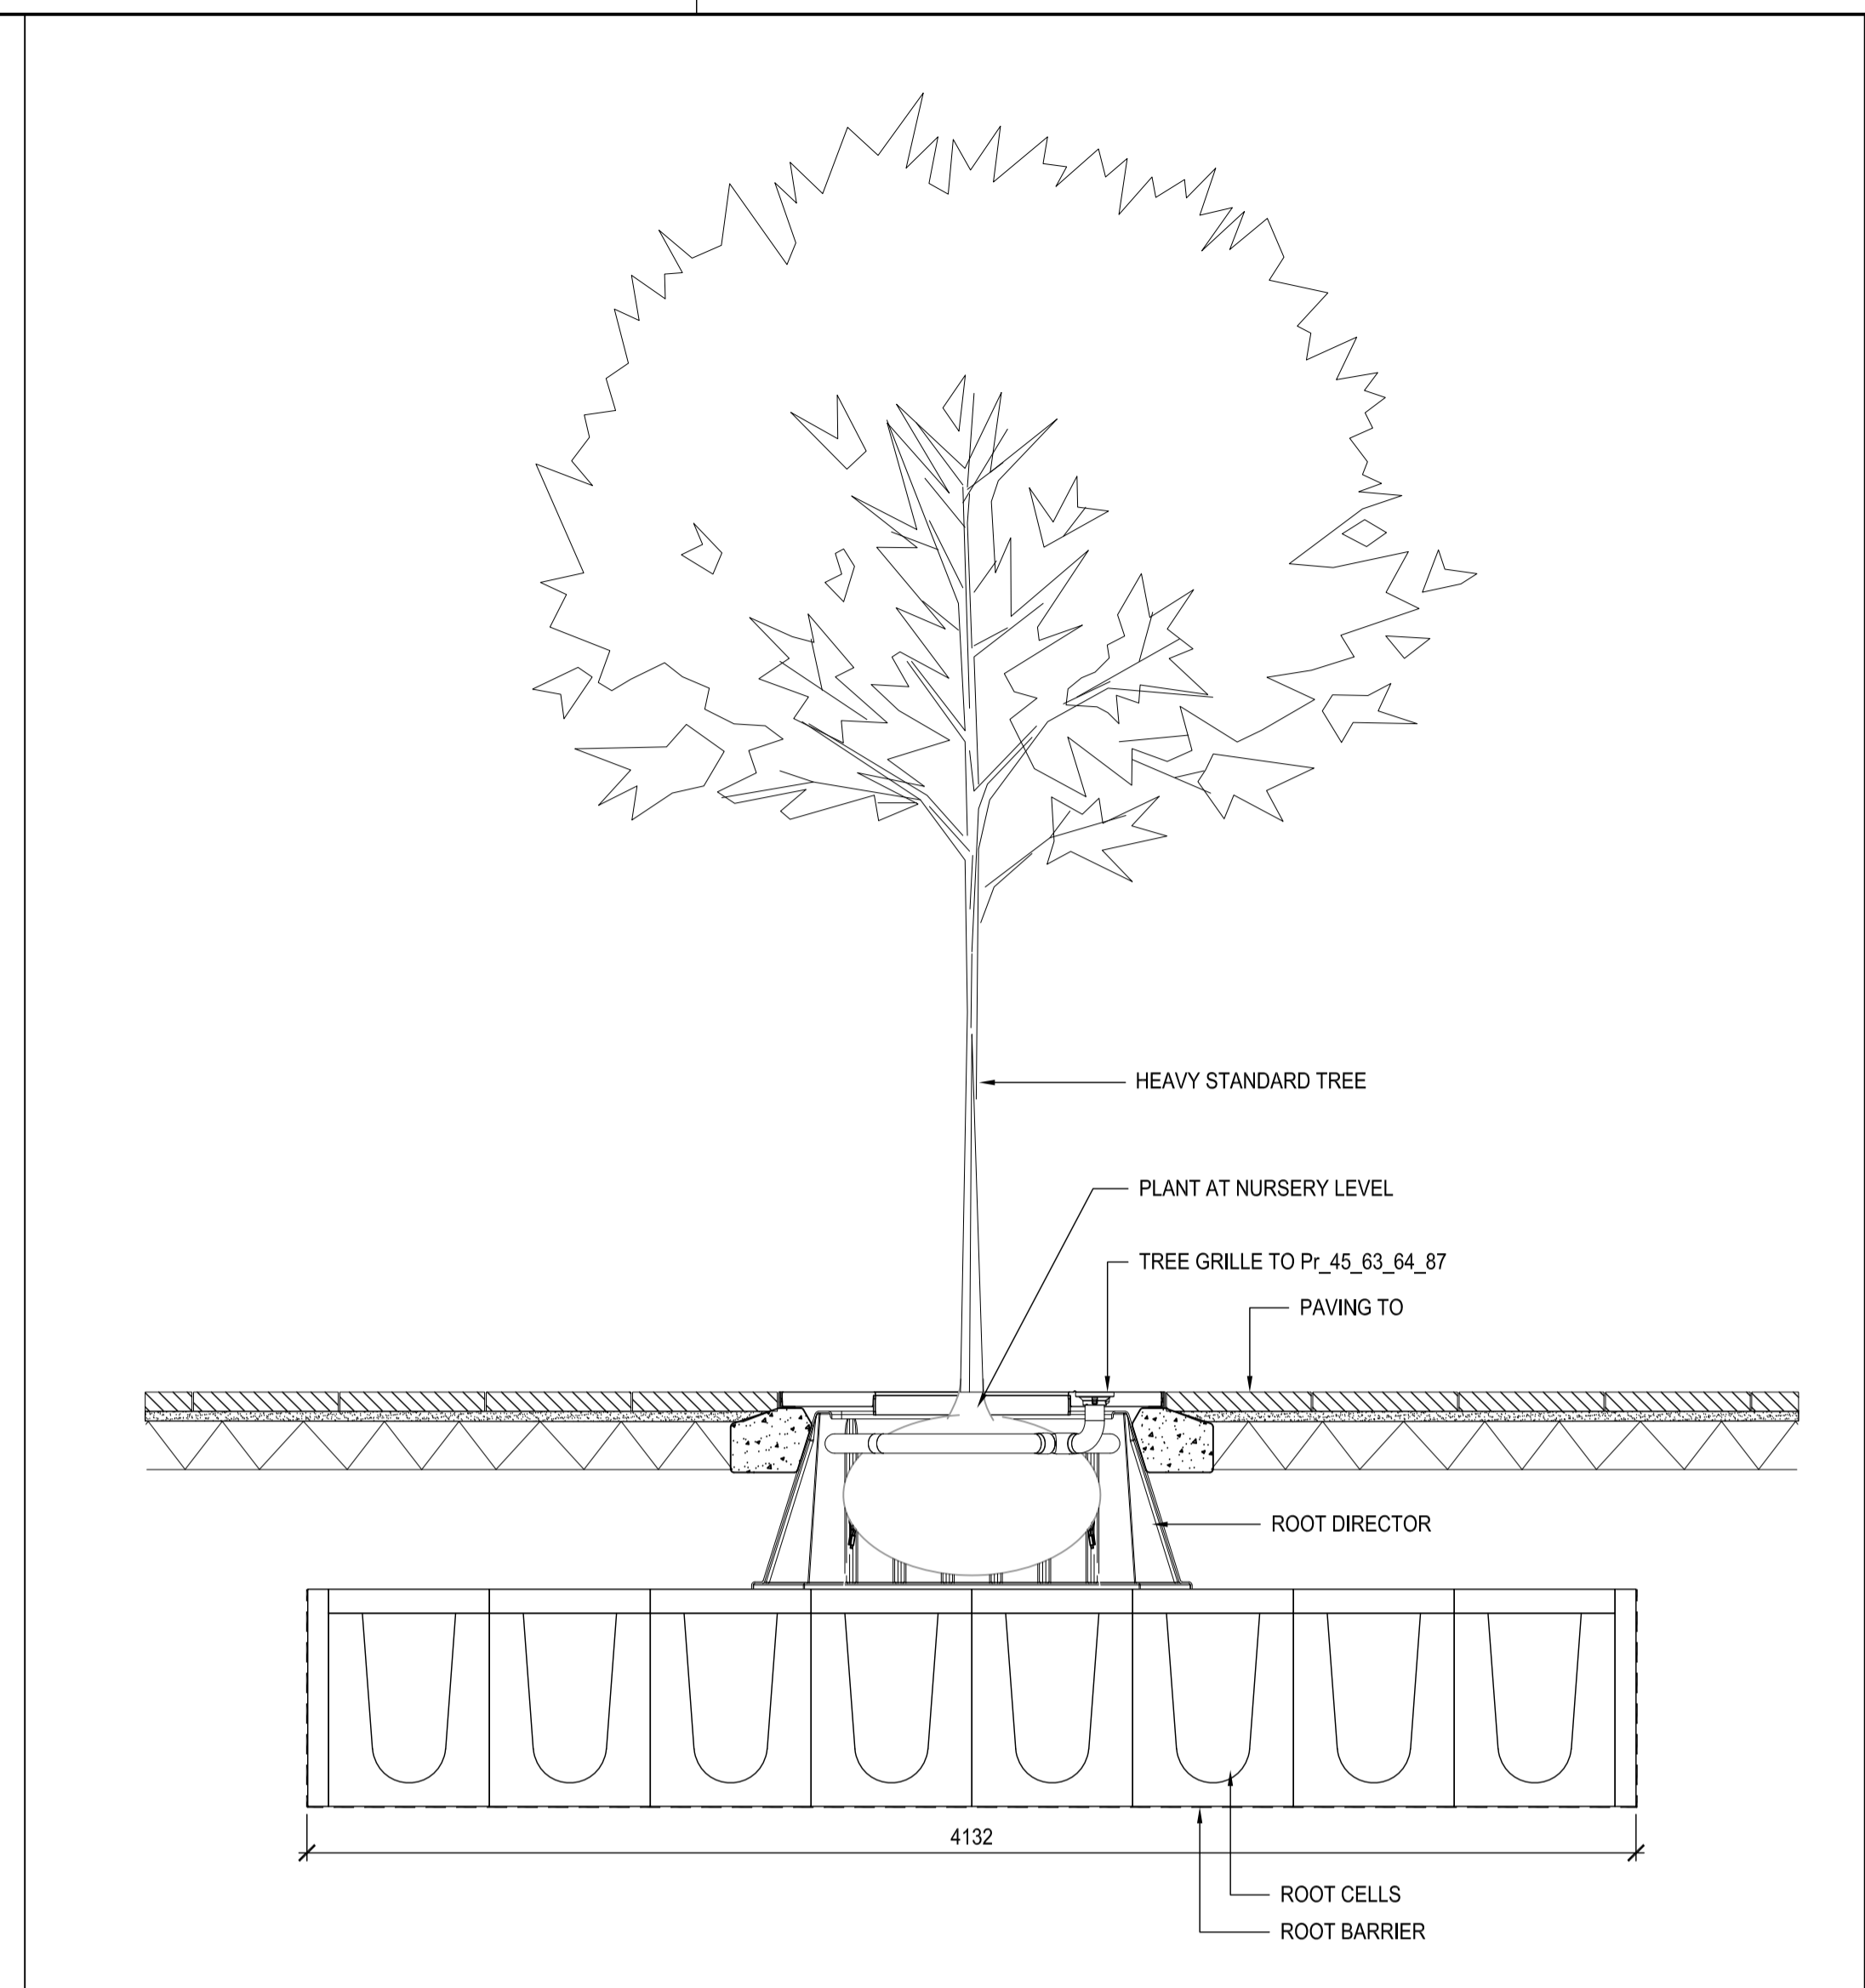

DETAIL 2
SCALE 1:20

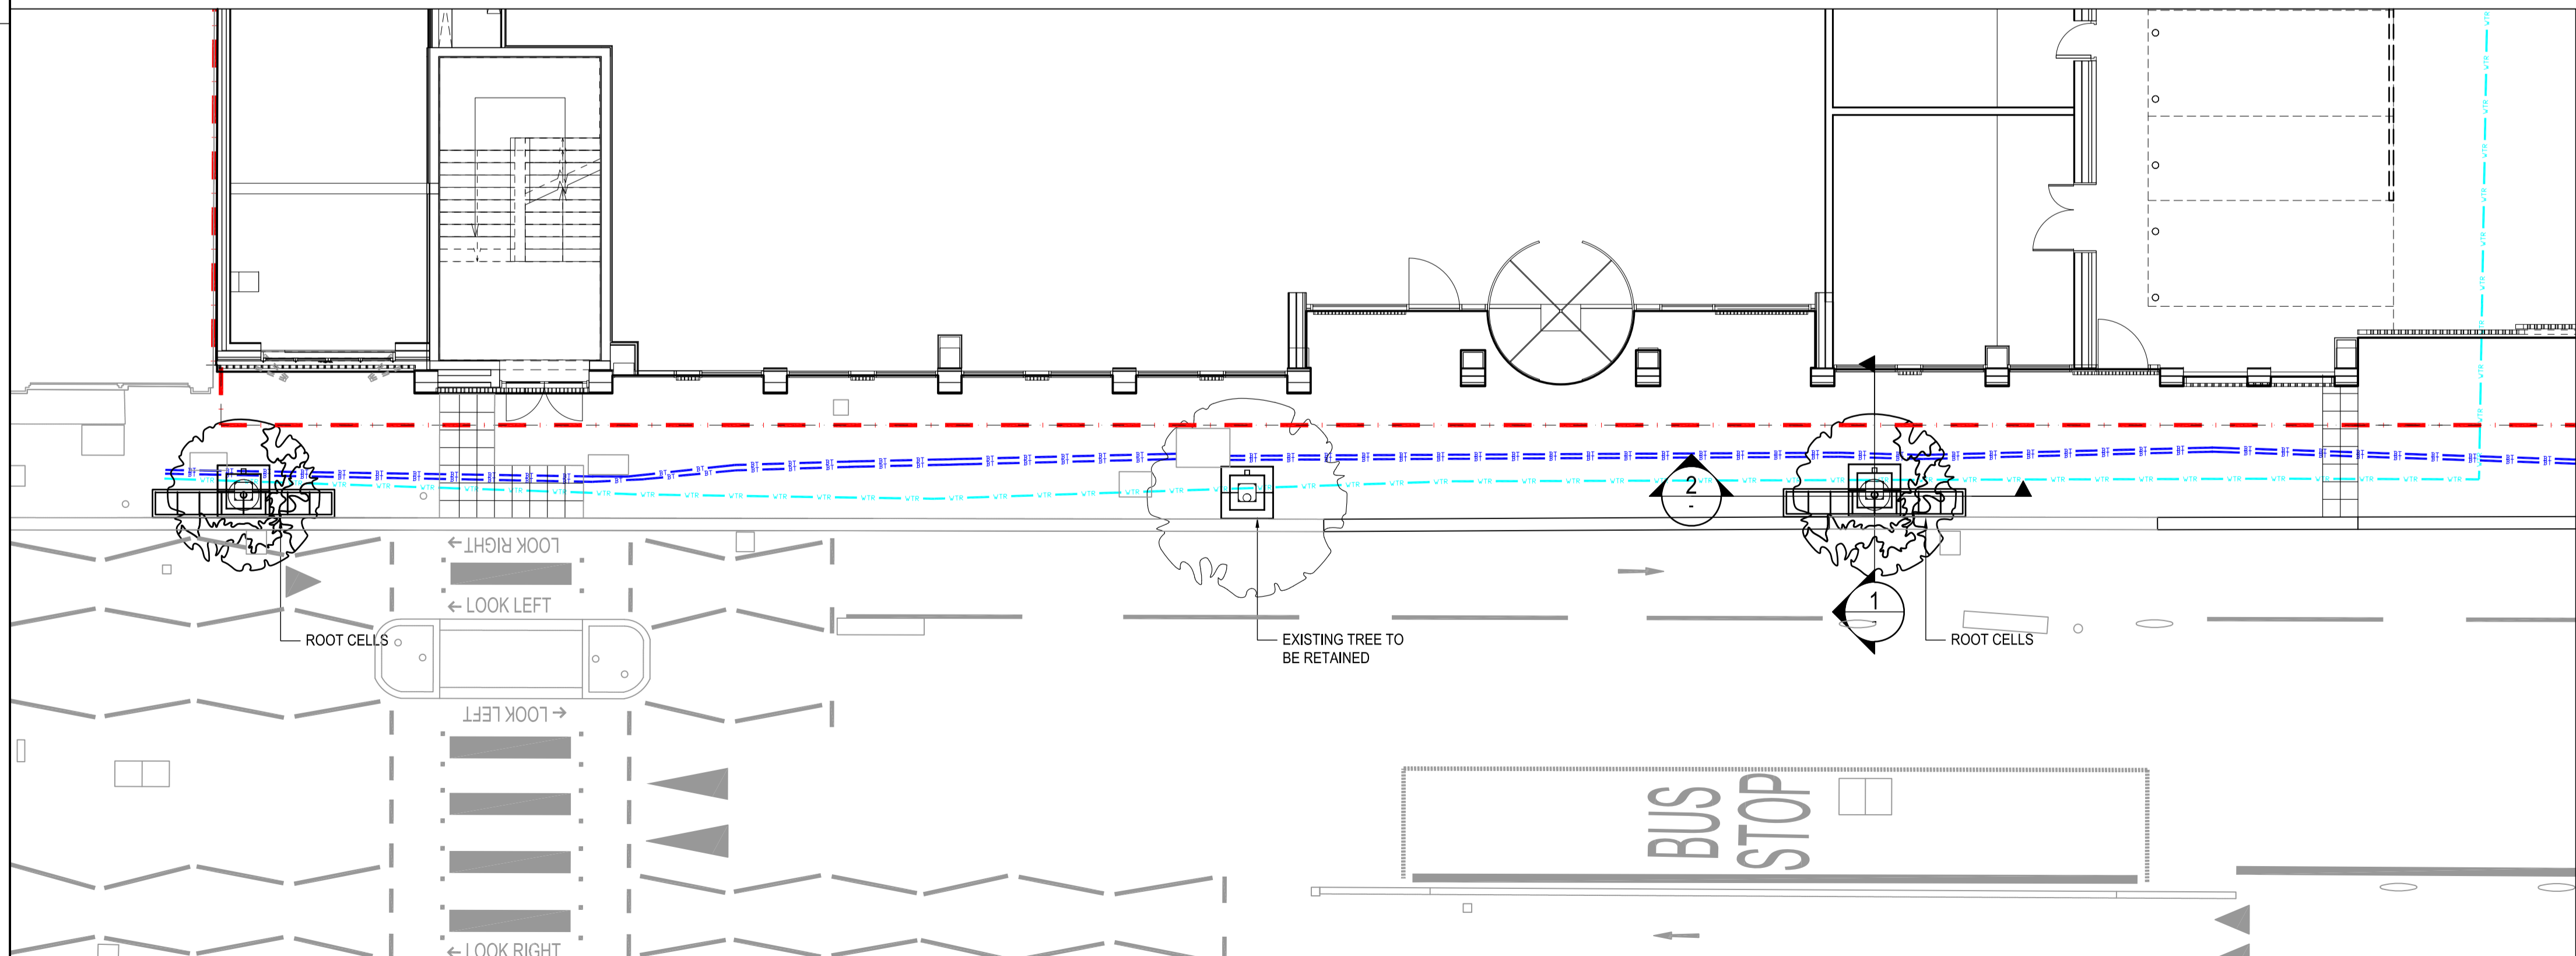

TREE CELL ARRANGEMENT
SCALE 1:100

NOTE:
ALL TREE PLANTING WITHIN THE PUBLIC HIGHWAY IS SUBJECT TO AGREEMENT WITH THE LOCAL HIGHWAY AUTHORITY, IN ACCORDANCE WITH ANY AGREED SECTION 278 WORKS. THE TREES SHOWN WITHIN THIS DRAWING ARE ILLUSTRATIVE THE DETAIL FOR WHICH WILL BE AGREED THROUGH CONSULTATION WITH CAMDEN'S TREE OFFICER TO ENSURE THE LPA ARE SATISFIED WITH THE DESIGN INTENT.

BUILDING DESIGN PARTNERSHIP SHALL HAVE NO RESPONSIBILITY FOR ANY USE MADE OF THIS DOCUMENT OTHER THAN FOR THAT WHICH IT WAS PREPARED AND ISSUED.
ALL DIMENSIONS SHOULD BE CHECKED ON SITE.
DO NOT SCALE FROM THIS DRAWING.
ANY DRAWING ERRORS OR DIVERGENCES SHOULD BE BROUGHT TO THE ATTENTION OF BUILDING DESIGN PARTNERSHIP AT THE ADDRESS SHOWN BELOW.

NOTES

TO BE READ IN CONJUNCTION WITH:
 RCS-BDP-XX-00-DR-L-921301 - Ground Floor GA
 RCS-BDP-XX-ZZ-DR-L-925301 - Intermediate floors GA
 RCS-BDP-XX-03-DR-L-921301 - 3rd Floor Terrace GA
 RCS-BDP-XX-05-DR-L-921301 - Roof (5th floor) GA
 RCS-BDP-XX-00-DR-L-931301 - Ground Floor Planting Plan
 RCS-BDP-XX-ZZ-DR-L-935301 - Intermediate floors Planting Plan
 RCS-BDP-XX-03-DR-L-931301 - 3rd Floor Terrace Planting Plan
 RCS-BDP-XX-05-DR-L-931301 - Roof (5th floor) Planting Plan
 RCS-BDP-XX-ZZ-DR-L-903401 - Long Sections
 RCS-BDP-XX-ZZ-DR-L-906701 - Typical Details Sheet 1 of 2
 RCS-BDP-XX-ZZ-DR-L-906702 - Typical Details Sheet 2 of 2
 RCS-BDP-XX-00-DR-L-936701 - Root cell details
 RCS-BDP-XX-00-DR-L-921302 - Ground Floor Levels Plan
 RCS-BDP-XX-00-SP-L-909901 - External Works Specification

P03	ISSUED FOR CONDITION DISCHARGE	IF	MC	20.02.23
P02	ISSUED FOR TENDER	IF	MC	27.11.20
P01	DRAFT FOR TENDER	IF	MC	30.10.20

REVISION / DESCRIPTION	DRAWN	CHECKED	DATE
FIRST ISSUE			

REVISION	DESCRIPTION	DRAWN	CHECKED	DATE

ROCCO VENTURES

ARCHITECTURE
DESIGN
ENGINEERING
URBANISM
SUSTAINABILITY
LIGHTING
ACOUSTICS

BDP.

3 St Paul's Place
Sheffield S1 2JE
United Kingdom
T +44 (0)114 273 1641
E sheffield@bdp.com
www.bdp.com

PROJECT: ROYAL COLLEGE STREET LONDON	
PROJECT NUMBER: P3000358	PURPOSE OF ISSUE: FOR TENDER
DRAWING TITLE: TREE PIT DETAILS	SCALE: @ A1 AS SHOWN
DATE: OCT '20	REVISION: P03