



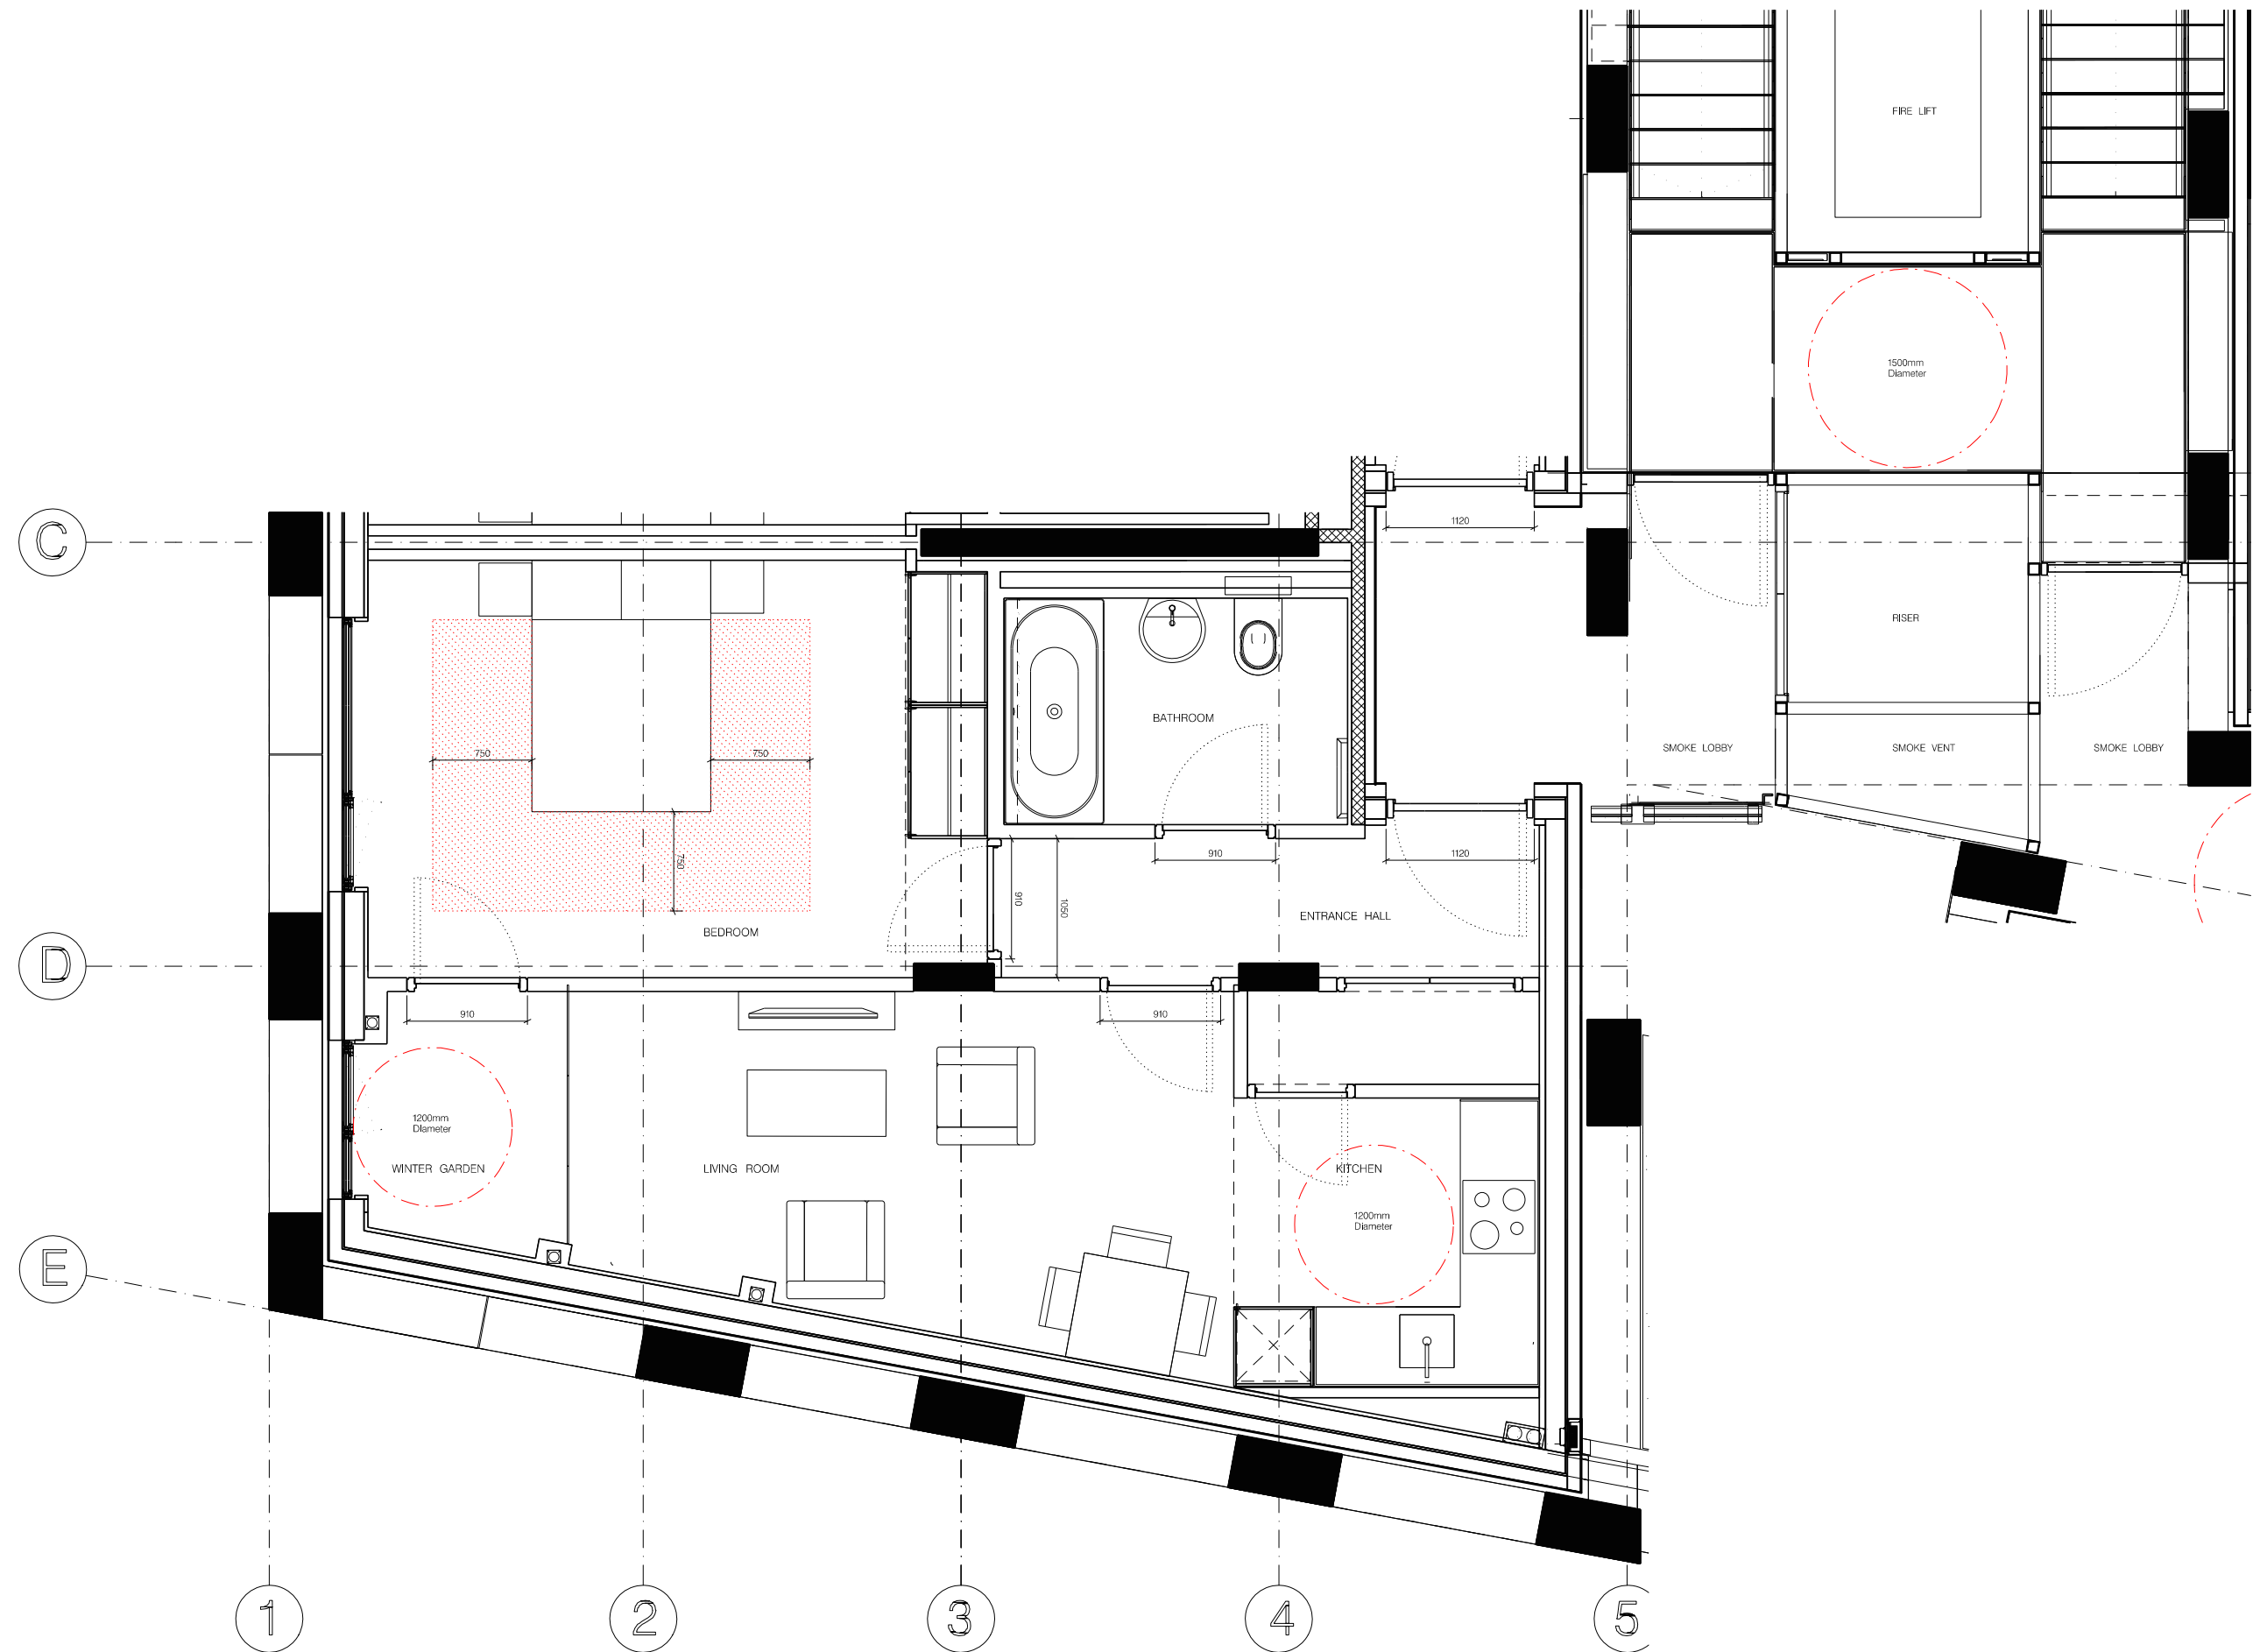


① UNIT 3 – FIRST FLOOR PLAN

REVISION:	PURPOSE:	DATE:	1. The design and these drawings are the sole copyright of Aonik Taha Architects, 15 Clerkenwell Close, London, EC1R 9AA. T: 020 7253 9444 F: 020 7253 9955. 2. Do not scale from this drawing in either paper or digital form. Use written dimensions only. To check drawing has been printed to the intended scale this bar should be 50mm long. @A1	I=Information, C=Comment, F=Finishing, T=Tender, S=Construction	CLIENT:	PROJECT:	DWG TITLE:	REVISION:	DATE:	SCALE:
E	ISSUED FOR PLANNING	26.11.2021			317 Finchley Road	317 Finchley Road London NW3 6EP	Proposed UNIT 3 M4(2) Compliant	F	NOV 22	@ A1 1: 25 @ A3 1: 50
F	ISSUED FOR PLANNING	13.01.2023						DWG No: 240- 1020	PURPOSE OF ISSUE: P	DB: DE CB: AT

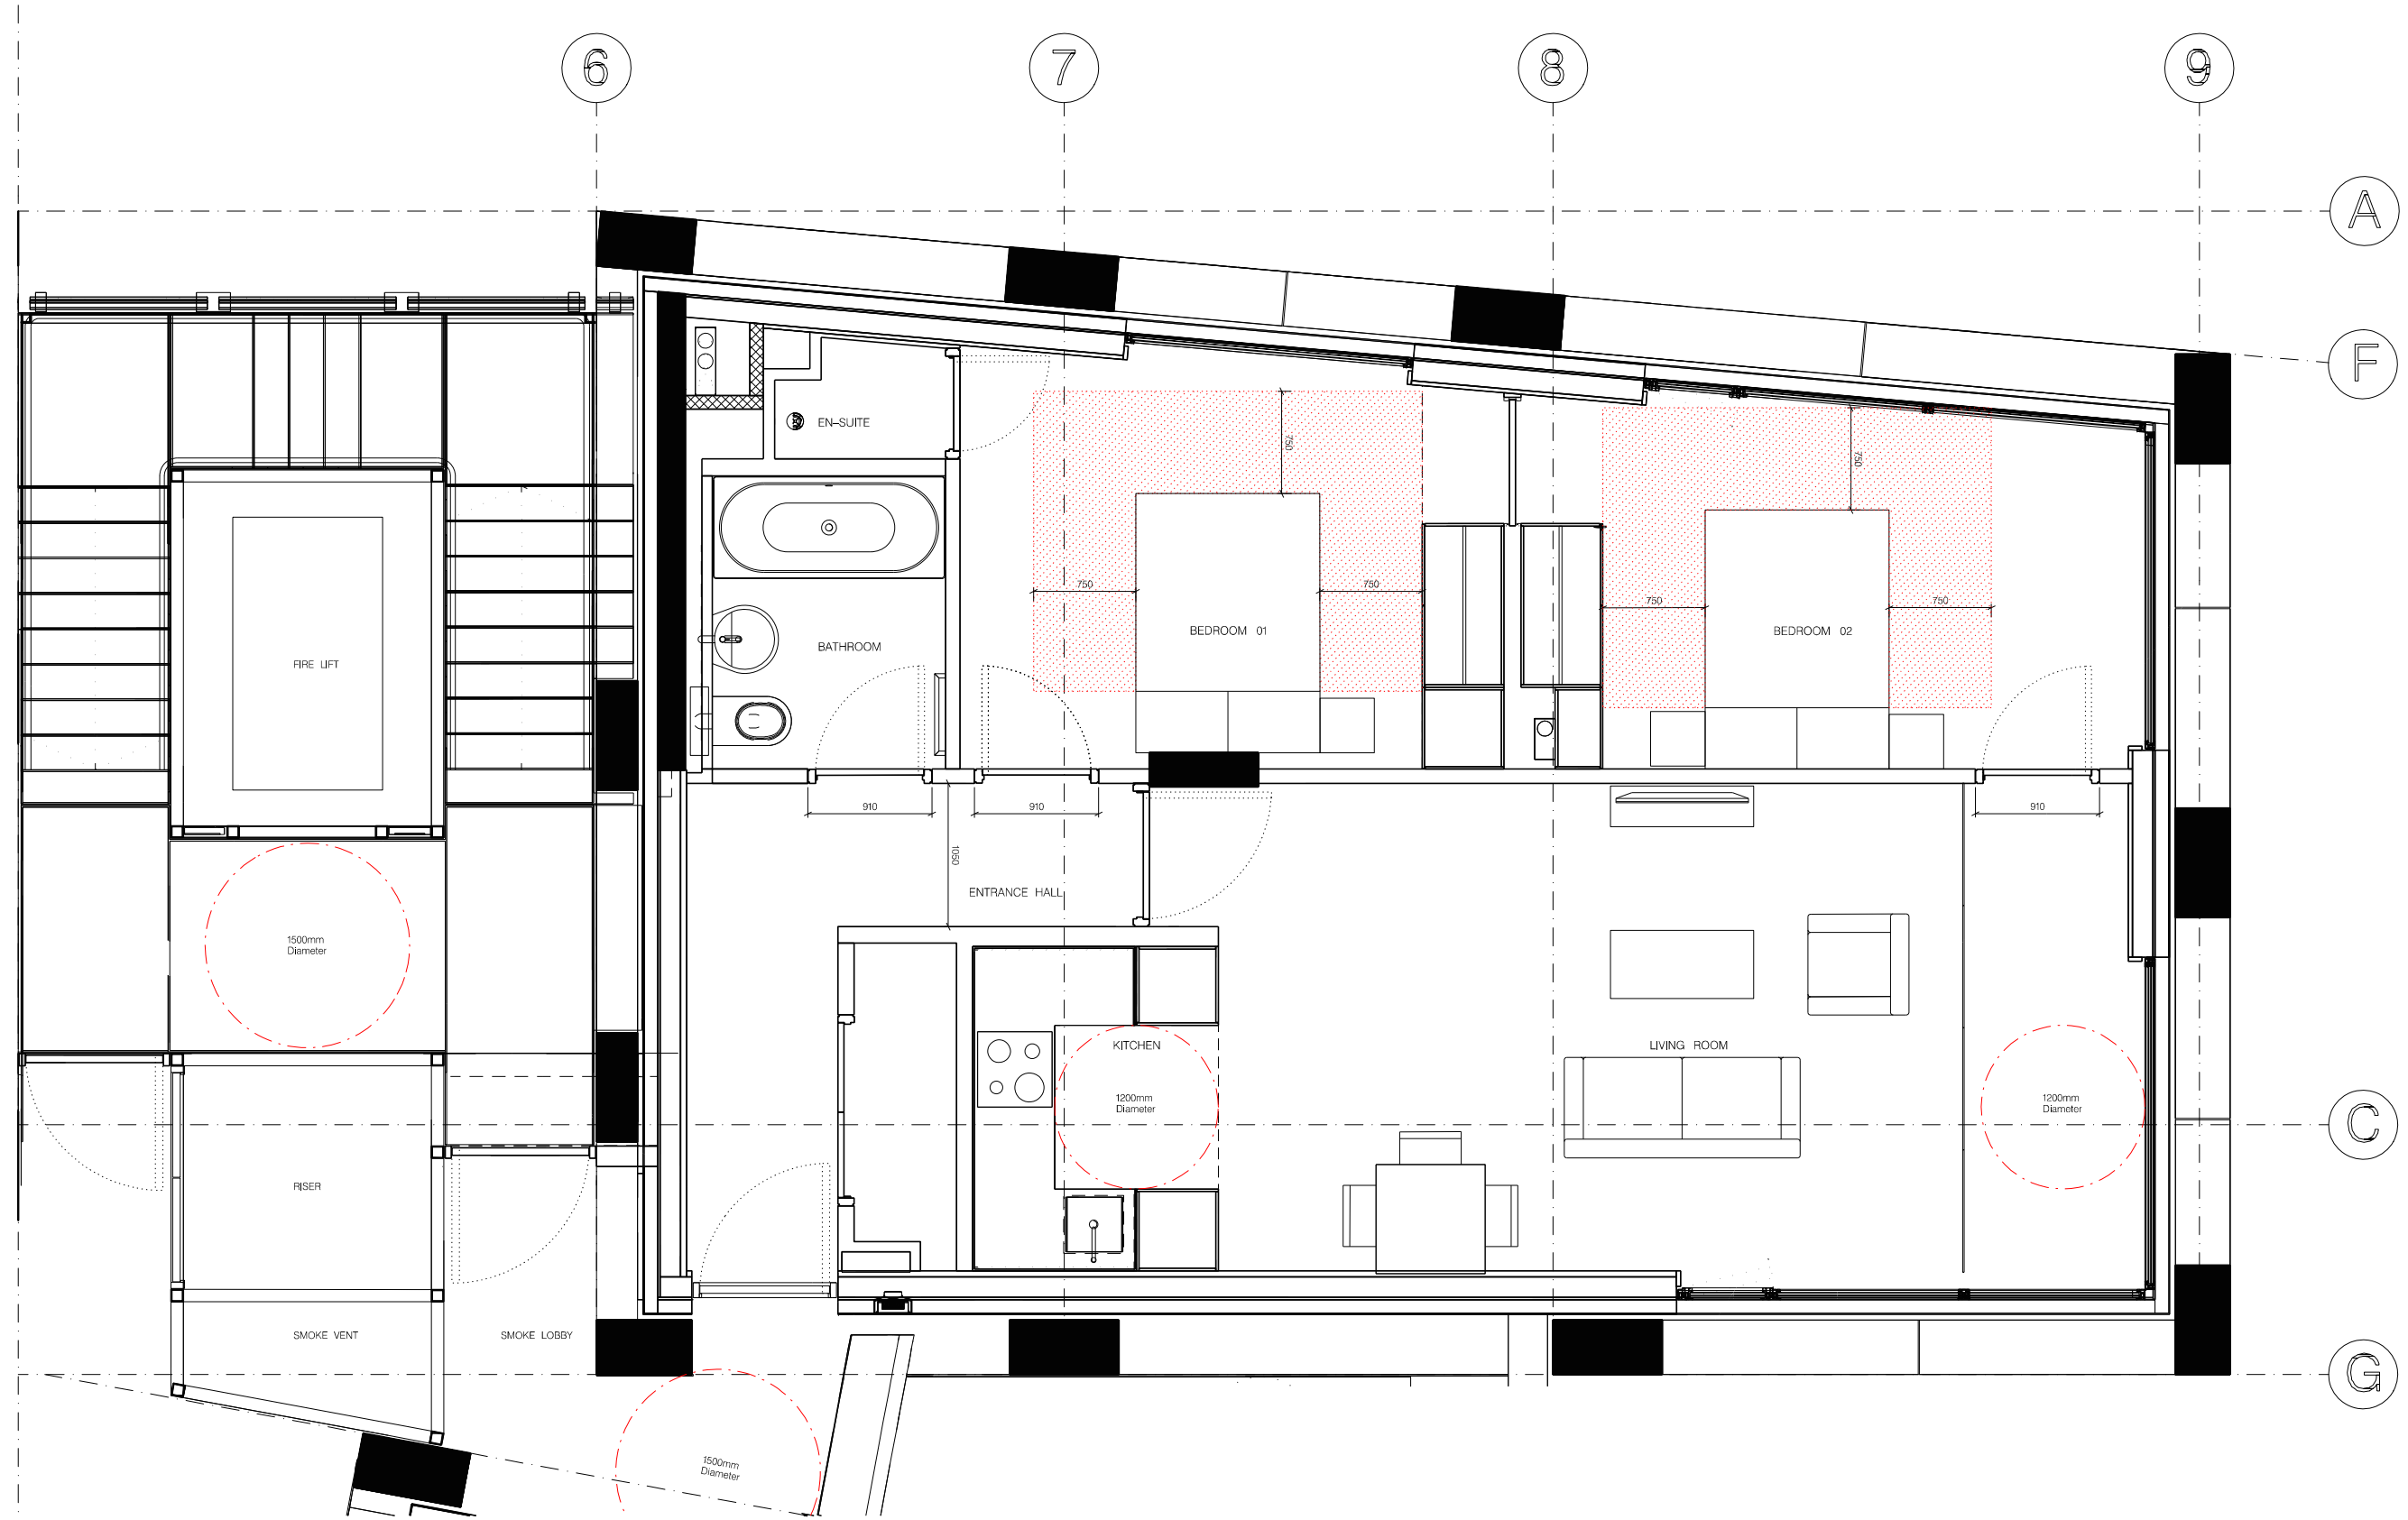

- ① UNIT 5 – FIRST FLOOR PLAN
UNIT 9 – SECOND FLOOR PLAN
UNIT 12 – THIRD FLOOR PLAN
UNIT 15 – FOURTH FLOOR PLAN
UNIT 17 – FIFTH FLOOR PLAN
UNIT 19 – SIXTH FLOOR PLAN
UNIT 21 – SEVENTH FLOOR PLAN

REVISION:	PURPOSE:	DATE:	1. The design and these drawings are the sole copyright of Aeris Taha Architects, 15 Clerkenwell Close, London EC1R 9AA. T: 020 7253 9444 F: 020 7253 9595. 2. Do not scale from this drawing in either paper or digital form. Use written dimensions only. To check drawing has been printed to the intended scale this should be 50mm long @A1	Information: C=Comment I=Issued T=Transfer S=Construction	CLIENT:	PROJECT:	DWG TITLE:	REVISION:	DATE:	SCALE:
C	ISSUED TO PLANNING	16.07.2019			317 Finchley Road	317 Finchley Road London NW3 6EP	Proposed UNIT 5,9,12,15,17,19,21 M4(2) Compliant	D	NOV 22	@ A1 1: 25 @ A3 1: 50
D	ISSUED TO PLANNING	13.01.2023						DWG No: 240- 1021	PURPOSE OF ISSUE: P	DE AT

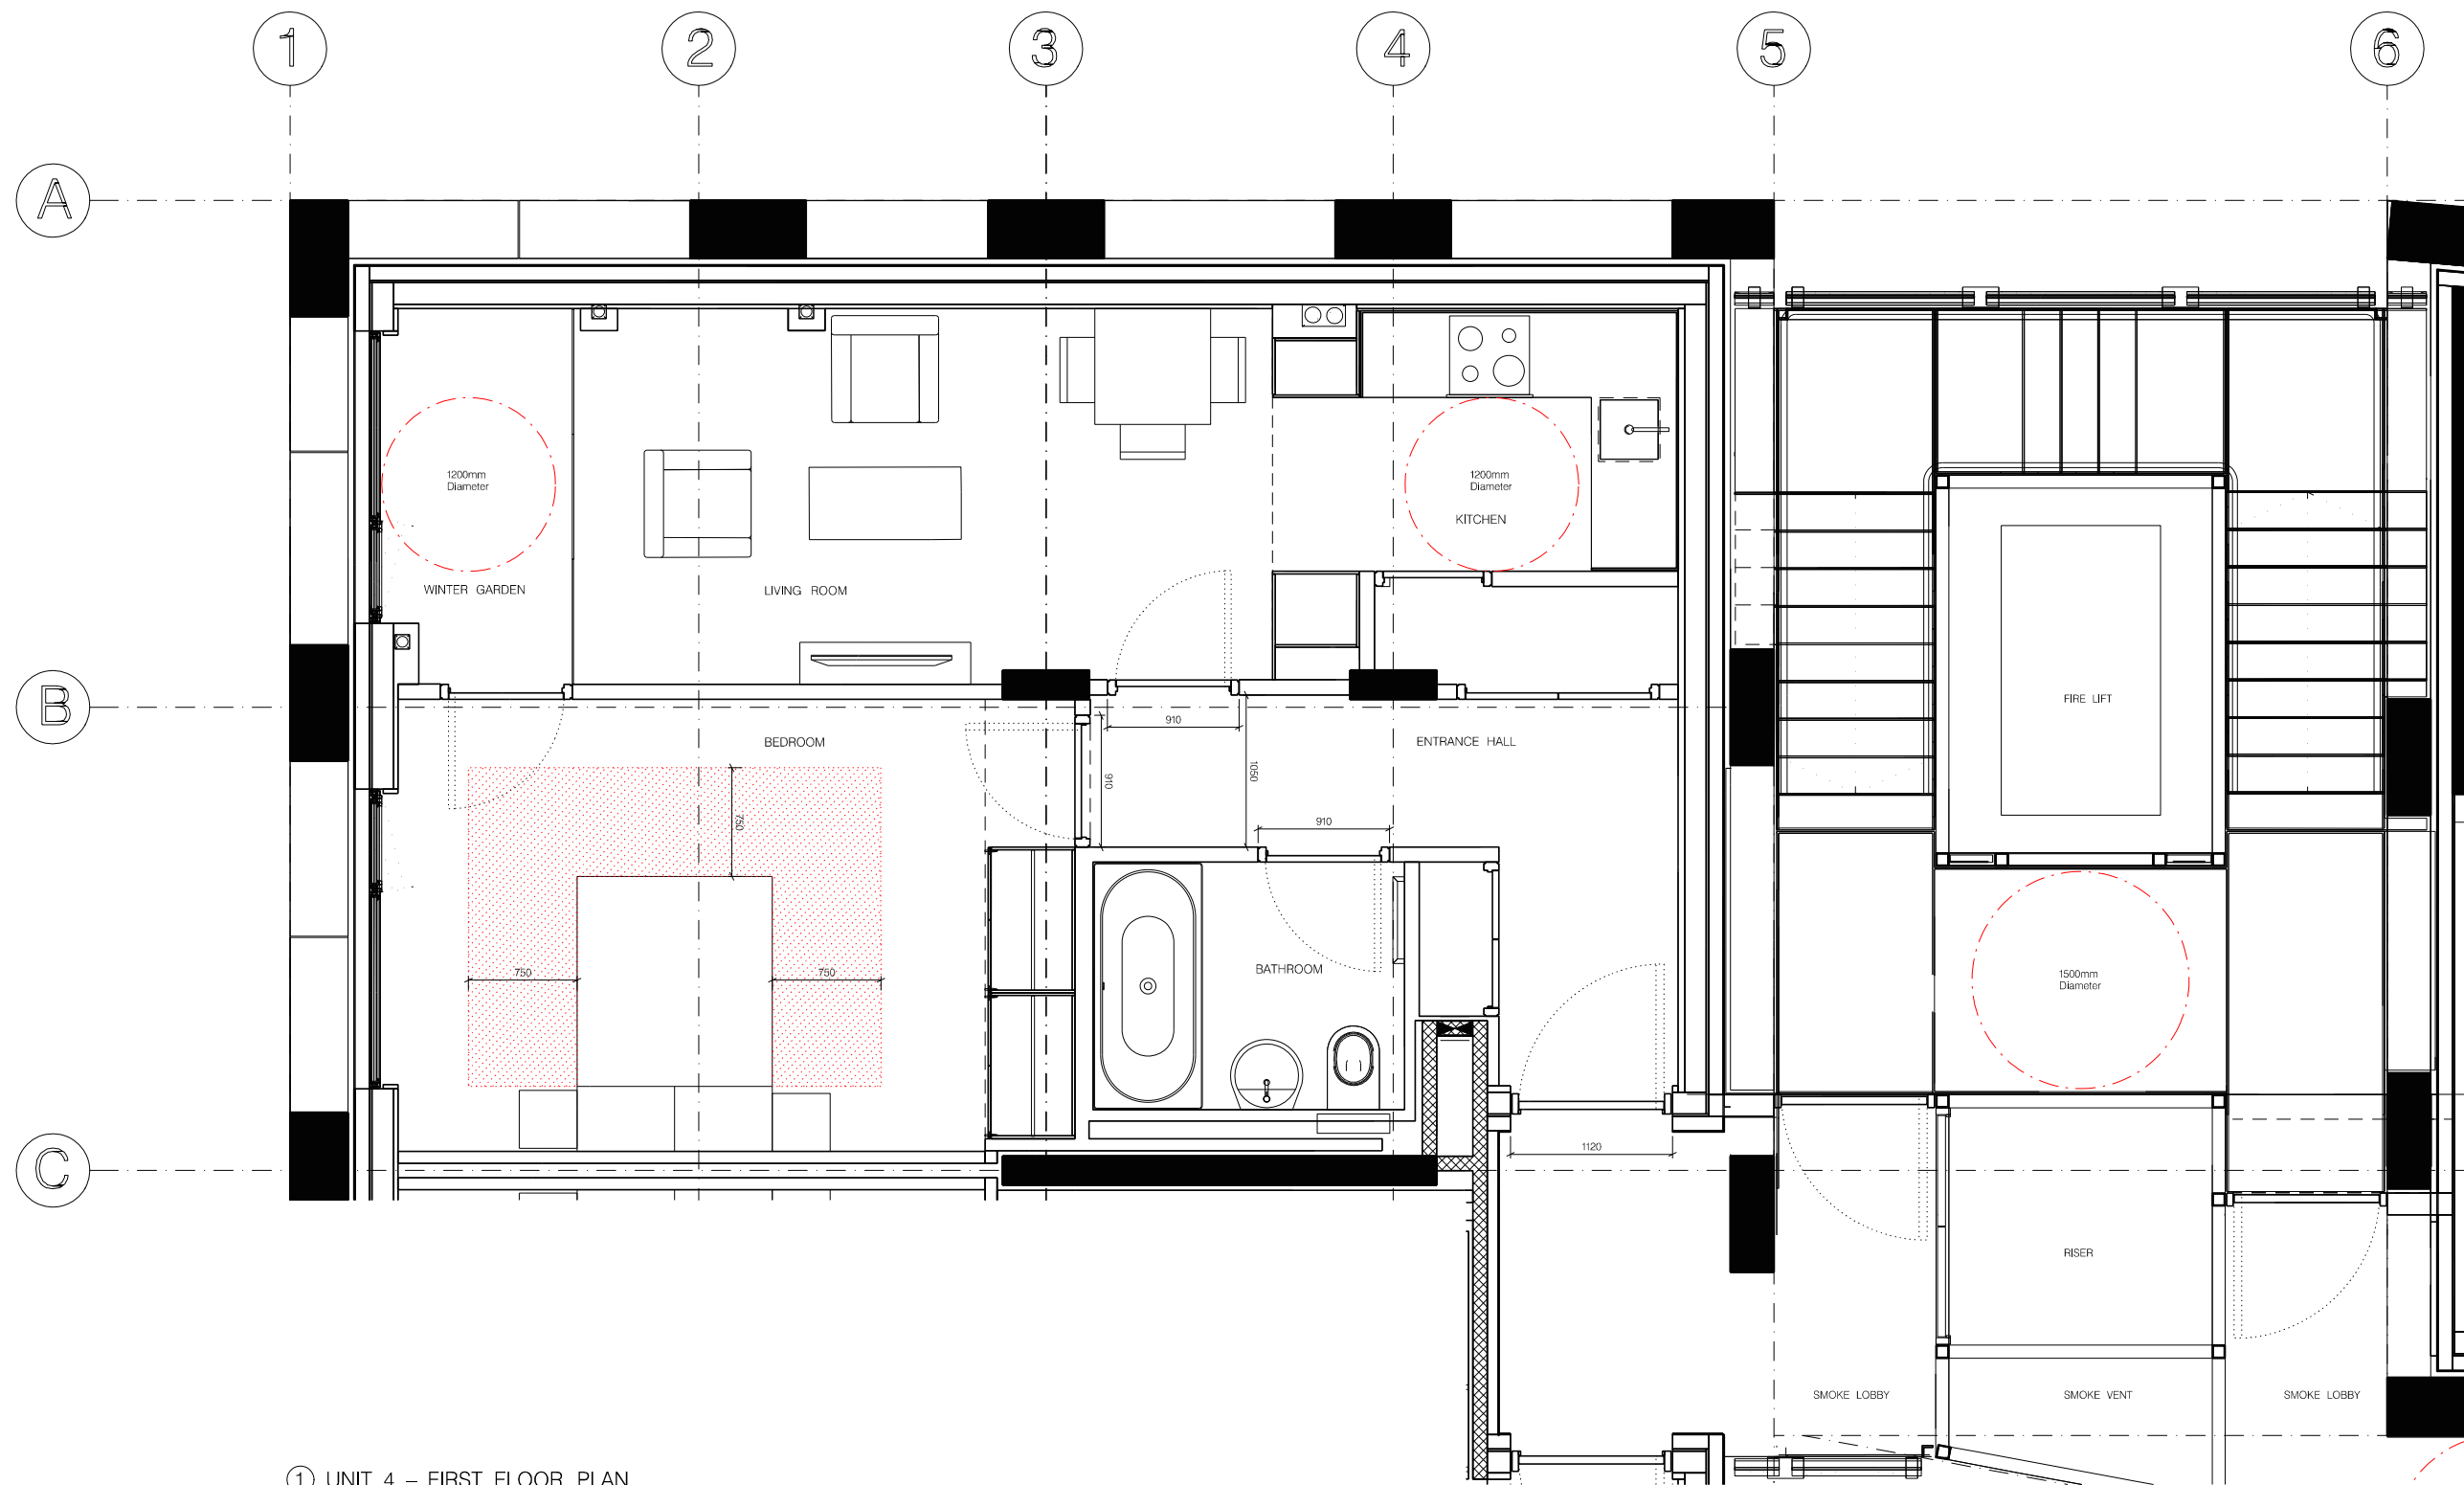


① UNIT 4 – FIRST FLOOR PLAN

REVISION:	PURPOSE:	DATE:	1. The design and these drawings are the sole copyright of Amis Taha Architects, 15 Clerkenwell Close, London EC1R 6UA. T: 020 7253 9144 F: 020 7253 9505. 2. Do not scale from this drawing in either paper or digital form. Use written dimensions only. To check drawing has been printed to the intended scale this bar should be 50mm long. @A1	Information: C=Comment F=Forming T=Tender S=Construction	CLIENT:	PROJECT:	DWG TITLE:	REVISION:	DATE:	SCALE:
B	ISSUED TO PLANNING	13.05.2019			317 Finchley Road	317 Finchley Road London NW3 6EP	Proposed UNIT 4 M4(2) Compliant	C	NOV 22	@ A1 1: 25 @ A3 1: 50
C	ISSUED TO PLANNING	13.01.2023						DWG No: 240- 1025	PURPOSE OF ISSUE: P	DE AT




① UNIT 7 – SECOND FLOOR PLAN

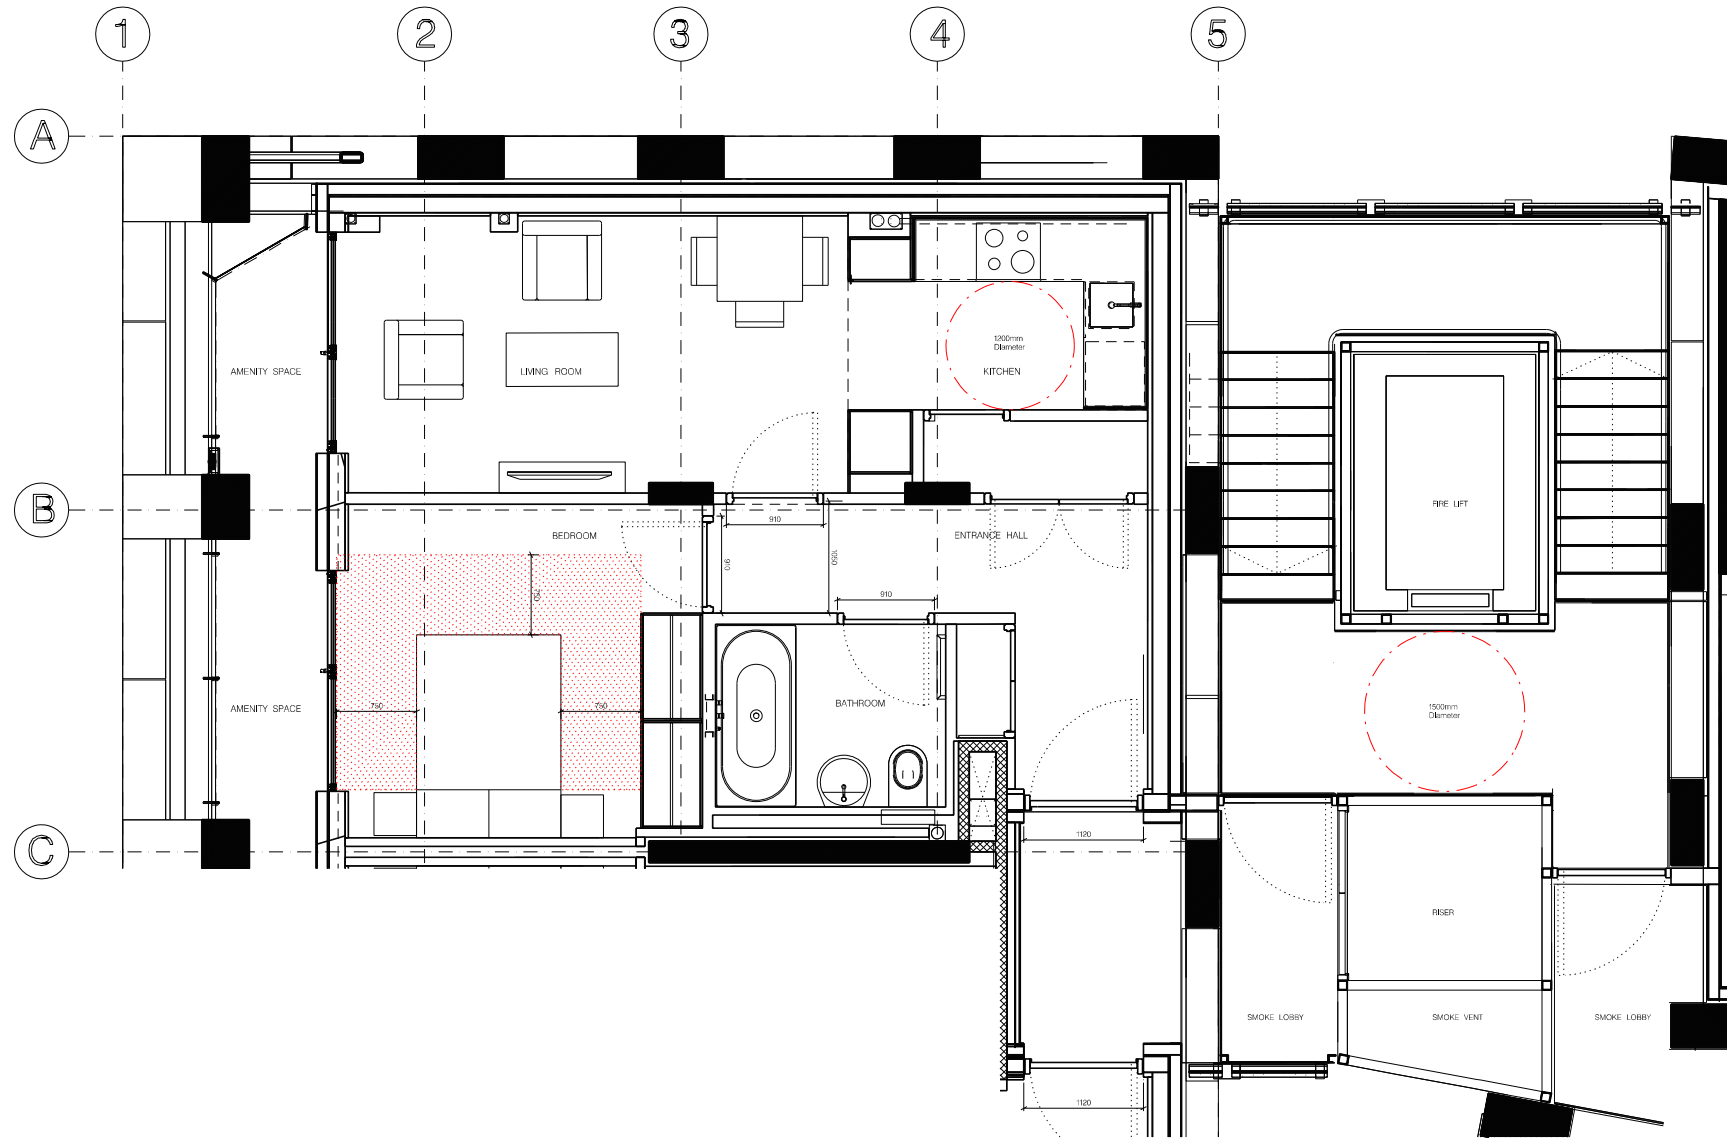


① UNIT 8 - SECOND FLOOR PLAN

REVISION	PURPOSE	DATE	1. The design and these drawings are the sole responsibility of the Architect to be completed.	GROUPWORK	CLIENT	PROJECT	DWG. TITLE	REVISION	DATE	SCALE
C	ISSUED TO PLANNING	16/07/2023	2. Do not scale from this drawing. In other cases or if there is a discrepancy, use the dimensions on the drawing. Check drawing has been agreed in the presence of the client (or their agent) before use.	12 - 13 CLEVERWELL, GREEN, LONDON, ECR 10U	317 Finchley Road	317 Finchley Road London NW3 6EP	Proposed UNIT 8 M4(2) Compliant	D	NOV 22	@ A1 1: 25 @ A3 1: 50
D	ISSUED TO PLANNING	13/01/2023						DWG No: 240- 1025B	PURPOSE OF REVISION P	DE AT

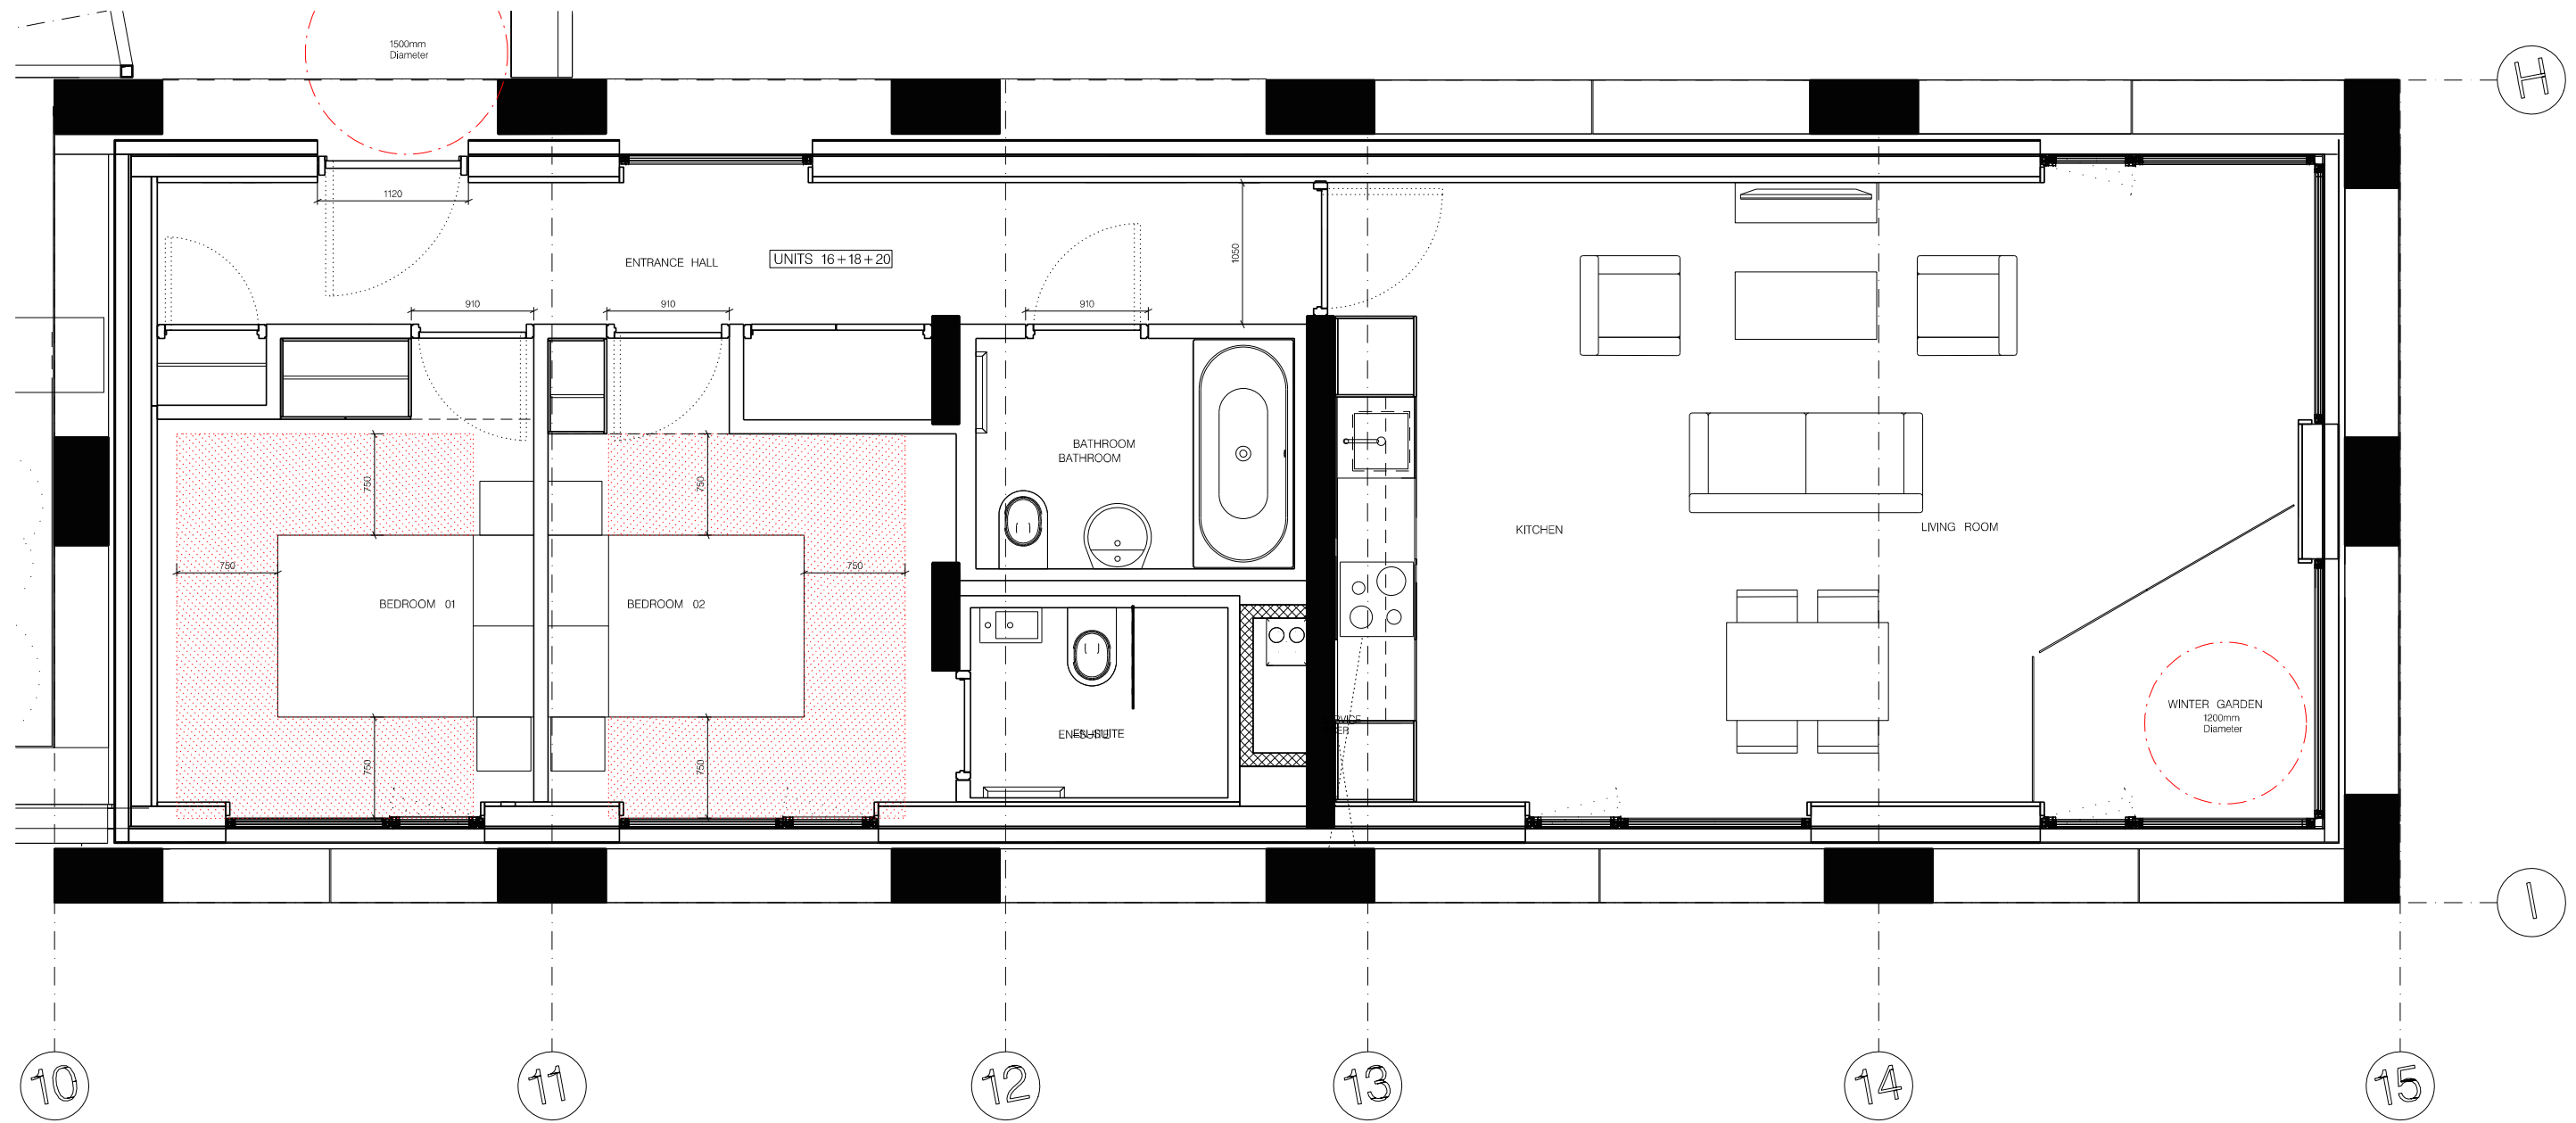


① UNIT 16 – FOURTH FLOOR PLAN
UNIT 18 – FIFTH FLOOR PLAN
UNIT 20 – SIXTH FLOOR PLAN

REVISION:	PURPOSE:	DATE:	1. The design and these drawings are the sole copyright of Aeris Taha Architects, 15 Clerkenwell Close, London, EC1R 9AA. T: 020 7253 9444 F: 020 7253 9955. 2. Do not scale from this drawing in either paper or digital form. Use written dimensions only. To check drawing has been printed to the intended scale this bar should be 50mm long @A1	Information: C=Comment F=Finishing T=Tender S=Construction	CLIENT:	PROJECT:	DWG TITLE:	REVISION:	DATE:	SCALE:
C	ISSUED TO PLANNING	16.07.2019			317 Finchley Road	317 Finchley Road London NW3 6EP	Proposed UNIT 16 + 18 + 20 M4(2) Compliant	D	NOV 22	@ A1 1: 25 @ A3 1: 50
D	ISSUED TO PLANNING	13.01.2023						DWG No: 240- 1028	PURPOSE OF ISSUE: P	DE AT

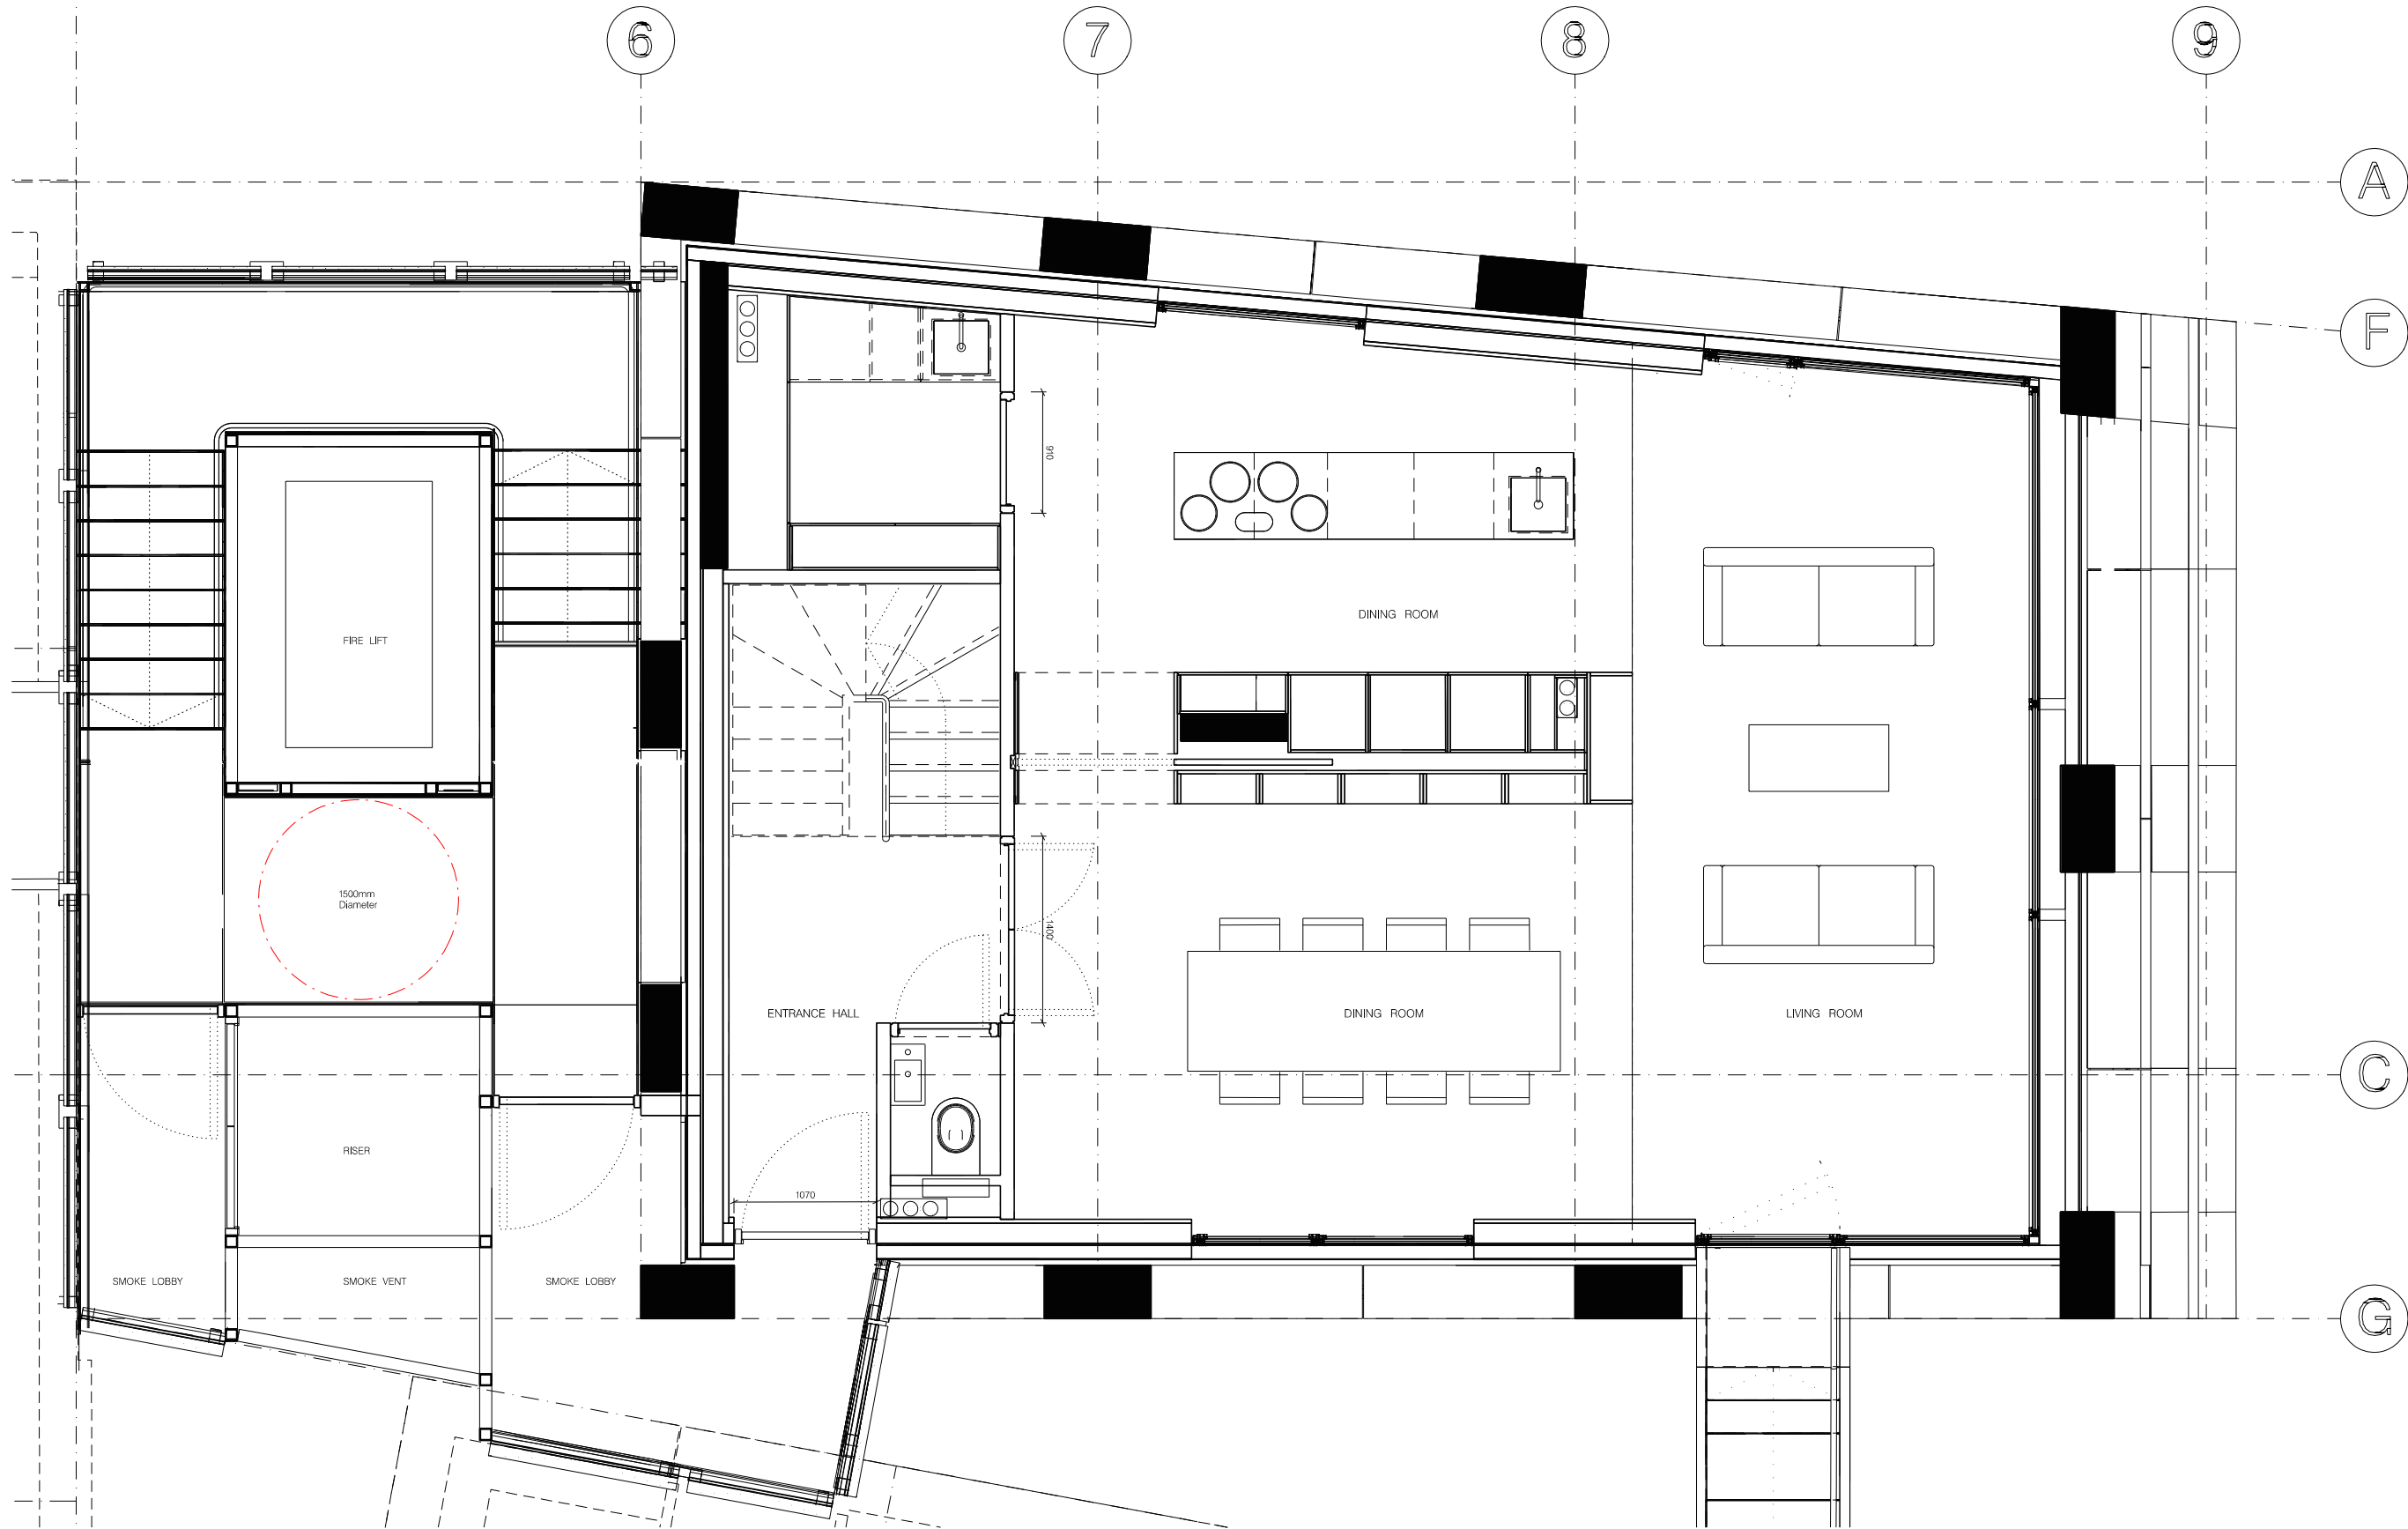

① UNIT 22 – EIGHT FLOOR PLAN

REVISION:	PURPOSE:	DATE:	1. The design and these drawings are the sole copyright of Avelis Taha Architects, 15 Clerkenwell Close, London, EC1R 9AA. T: 020 7253 9444 F: 020 7253 9555. 2. Do not scale from this drawing in either paper or digital form. Use written dimensions only. To check drawing has been printed to the intended scale this bar should be 50mm long @A1	Information: C=Comment F=Fixing T=Tender S=Construction	CLIENT:	PROJECT:	DWG TITLE:	REVISION:	DATE:	SCALE:
A	ISSUED TO PLANNING	30.04.2019			317 Finchley Road	317 Finchley Road London NW3 6EP	Proposed UNIT 22 M4(2) Compliant	B	NOV 22	@ A1 1: 50 @ A3 1:100
B	ISSUED TO PLANNING	13.01.2023						DWG No: 240- 1029A	PURPOSE OF ISSUE: P	DE AT

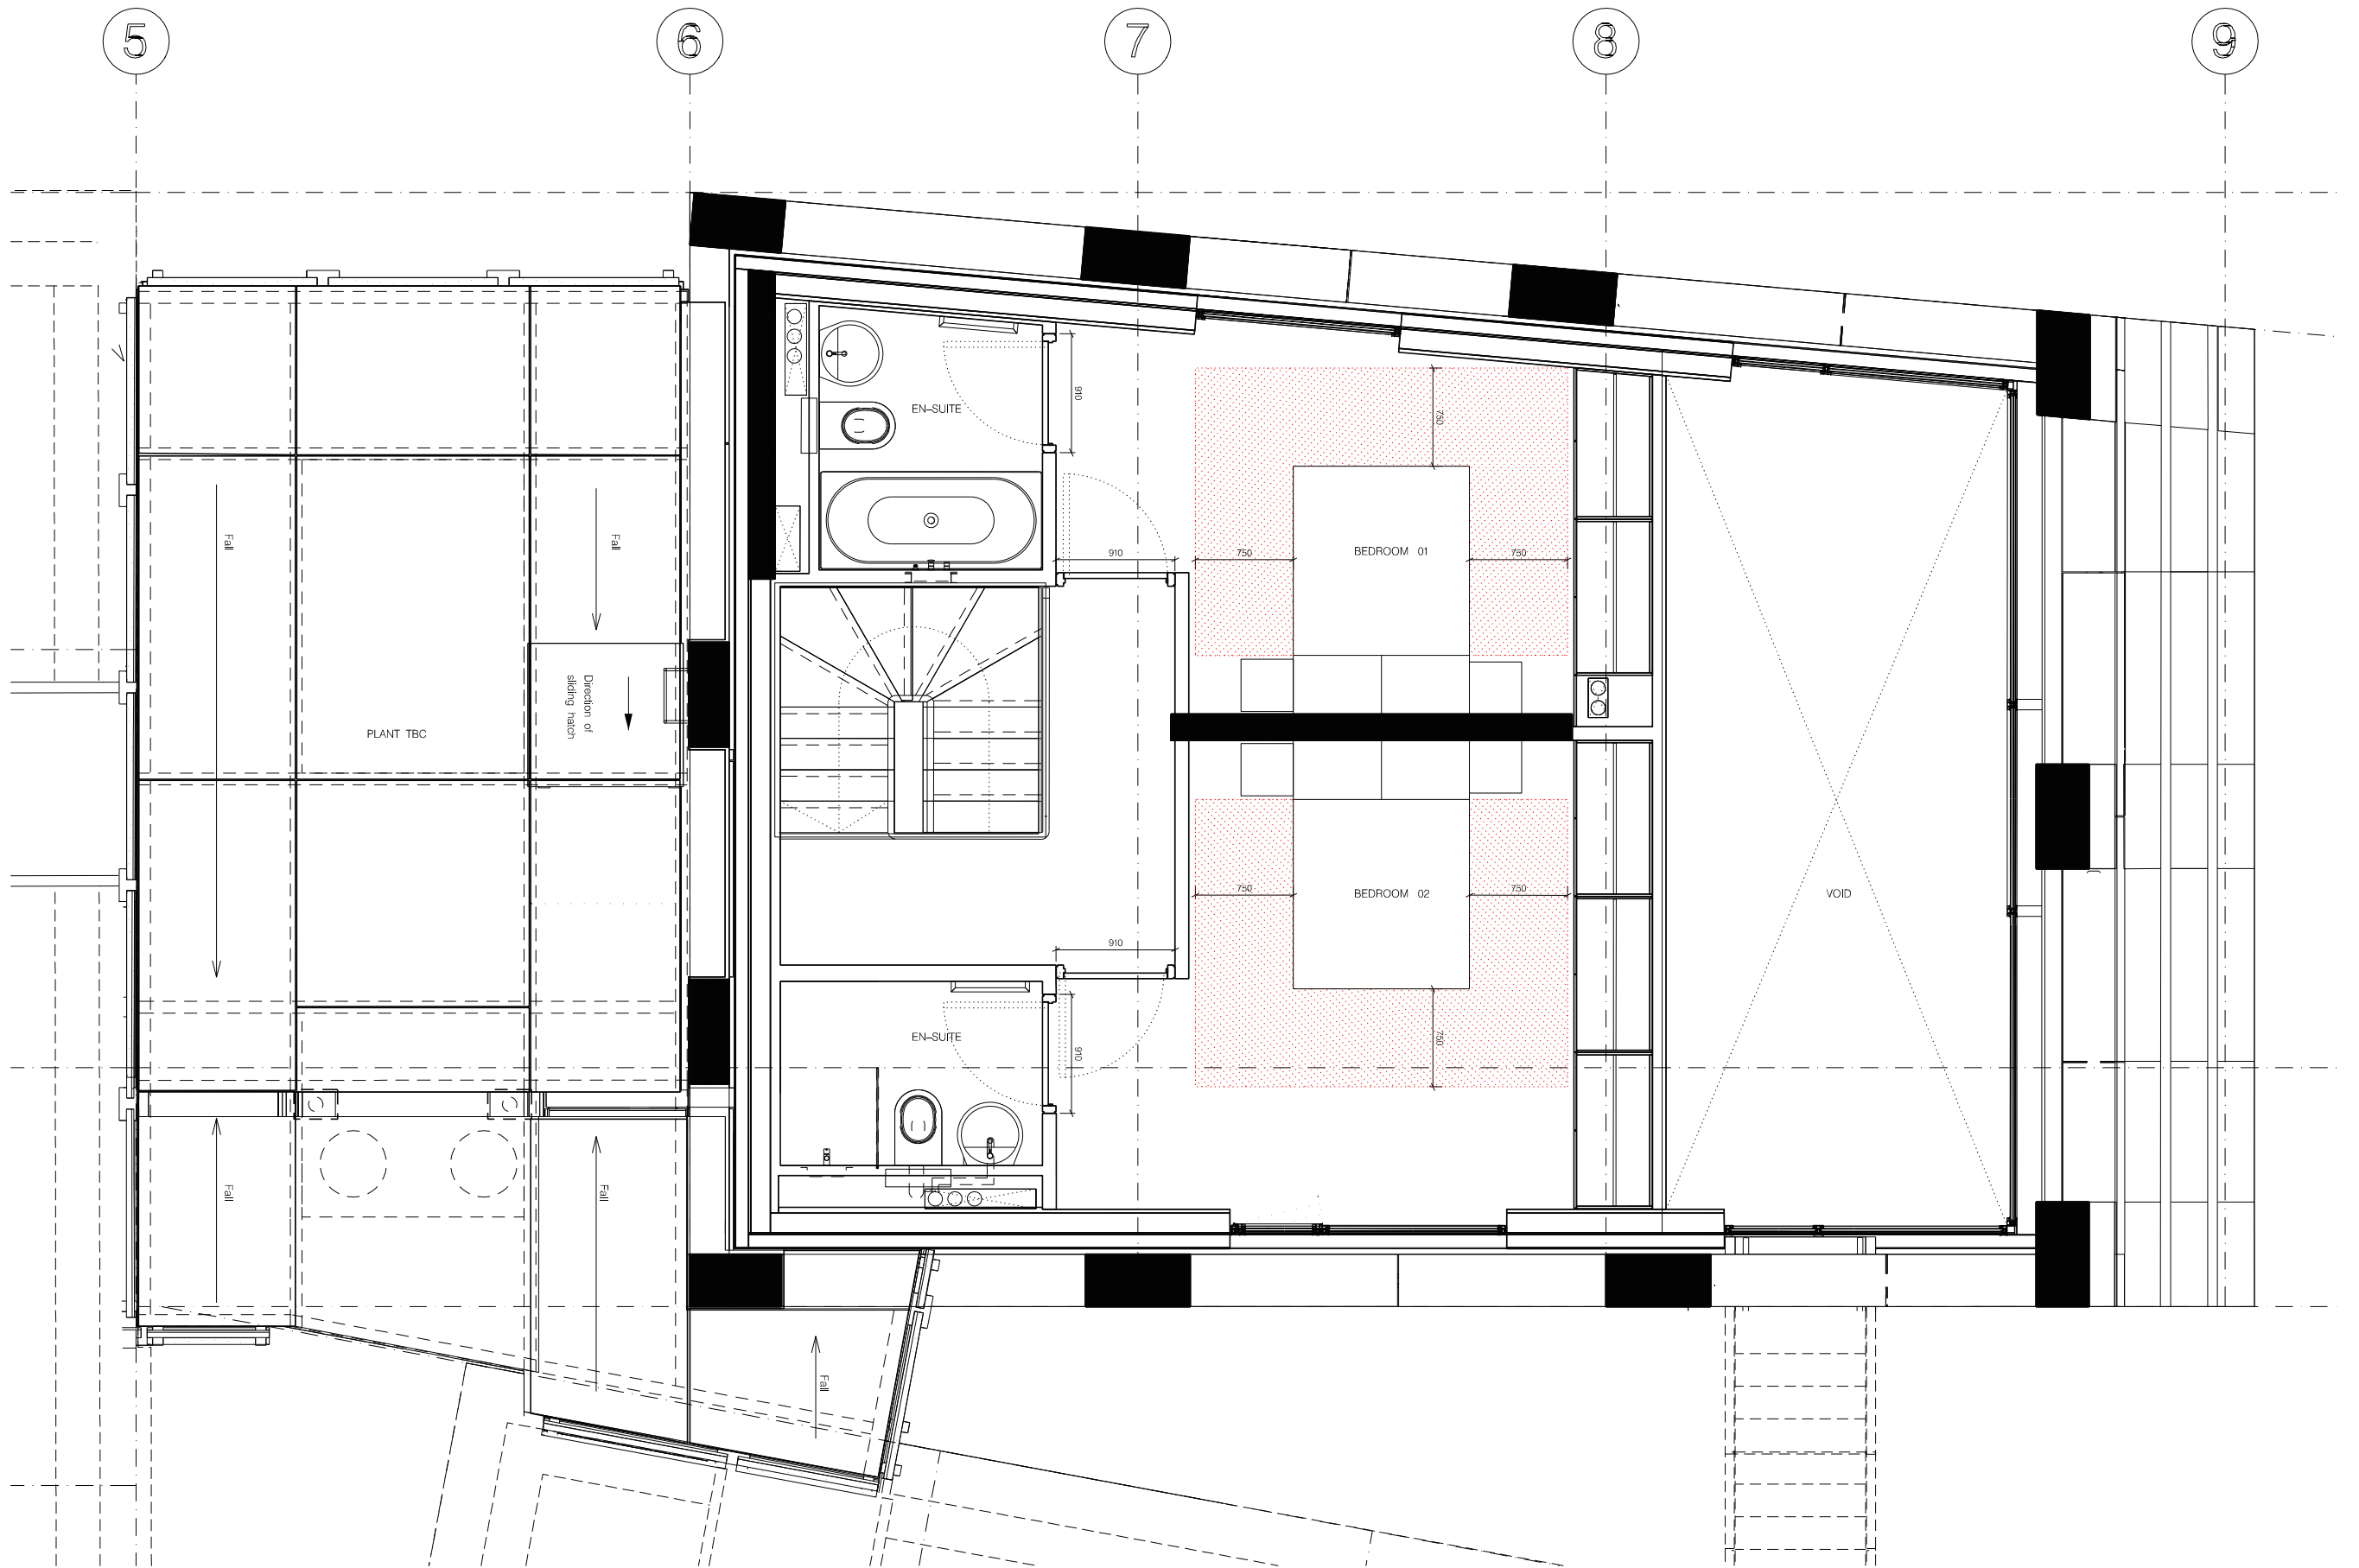

① UNIT 22 – NINTH FLOOR PLAN

REVISION:	PURPOSE:	DATE:	1. The design and these drawings are the sole copyright of Avelis Taha Architects, 15 Clerkenwell Close, London, EC1R 0RA. T: 020 7253 9444 F: 020 7253 9595. 2. Do not scale from this drawing in either paper or digital form. Use written dimensions only. To check drawing has been printed to the intended scale this bar should be 50mm long @A1	Information: C=Comment D=Drawing T=Text S=Construction	CLIENT:	PROJECT:	DWG TITLE:	REVISION:	DATE:	SCALE:
A	ISSUED TO PLANNING	30.04.2019			317 Finchley Road	317 Finchley Road London NW3 6EP	Proposed UNIT 22 M4(2) Compliant	B	NOV 22	@ A1 1: 50 @ A3 1:100
B	ISSUED TO PLANNING	13.01.2023						DWG No: 240- 1029B	PURPOSE OF ISSUE: P	DE AT