



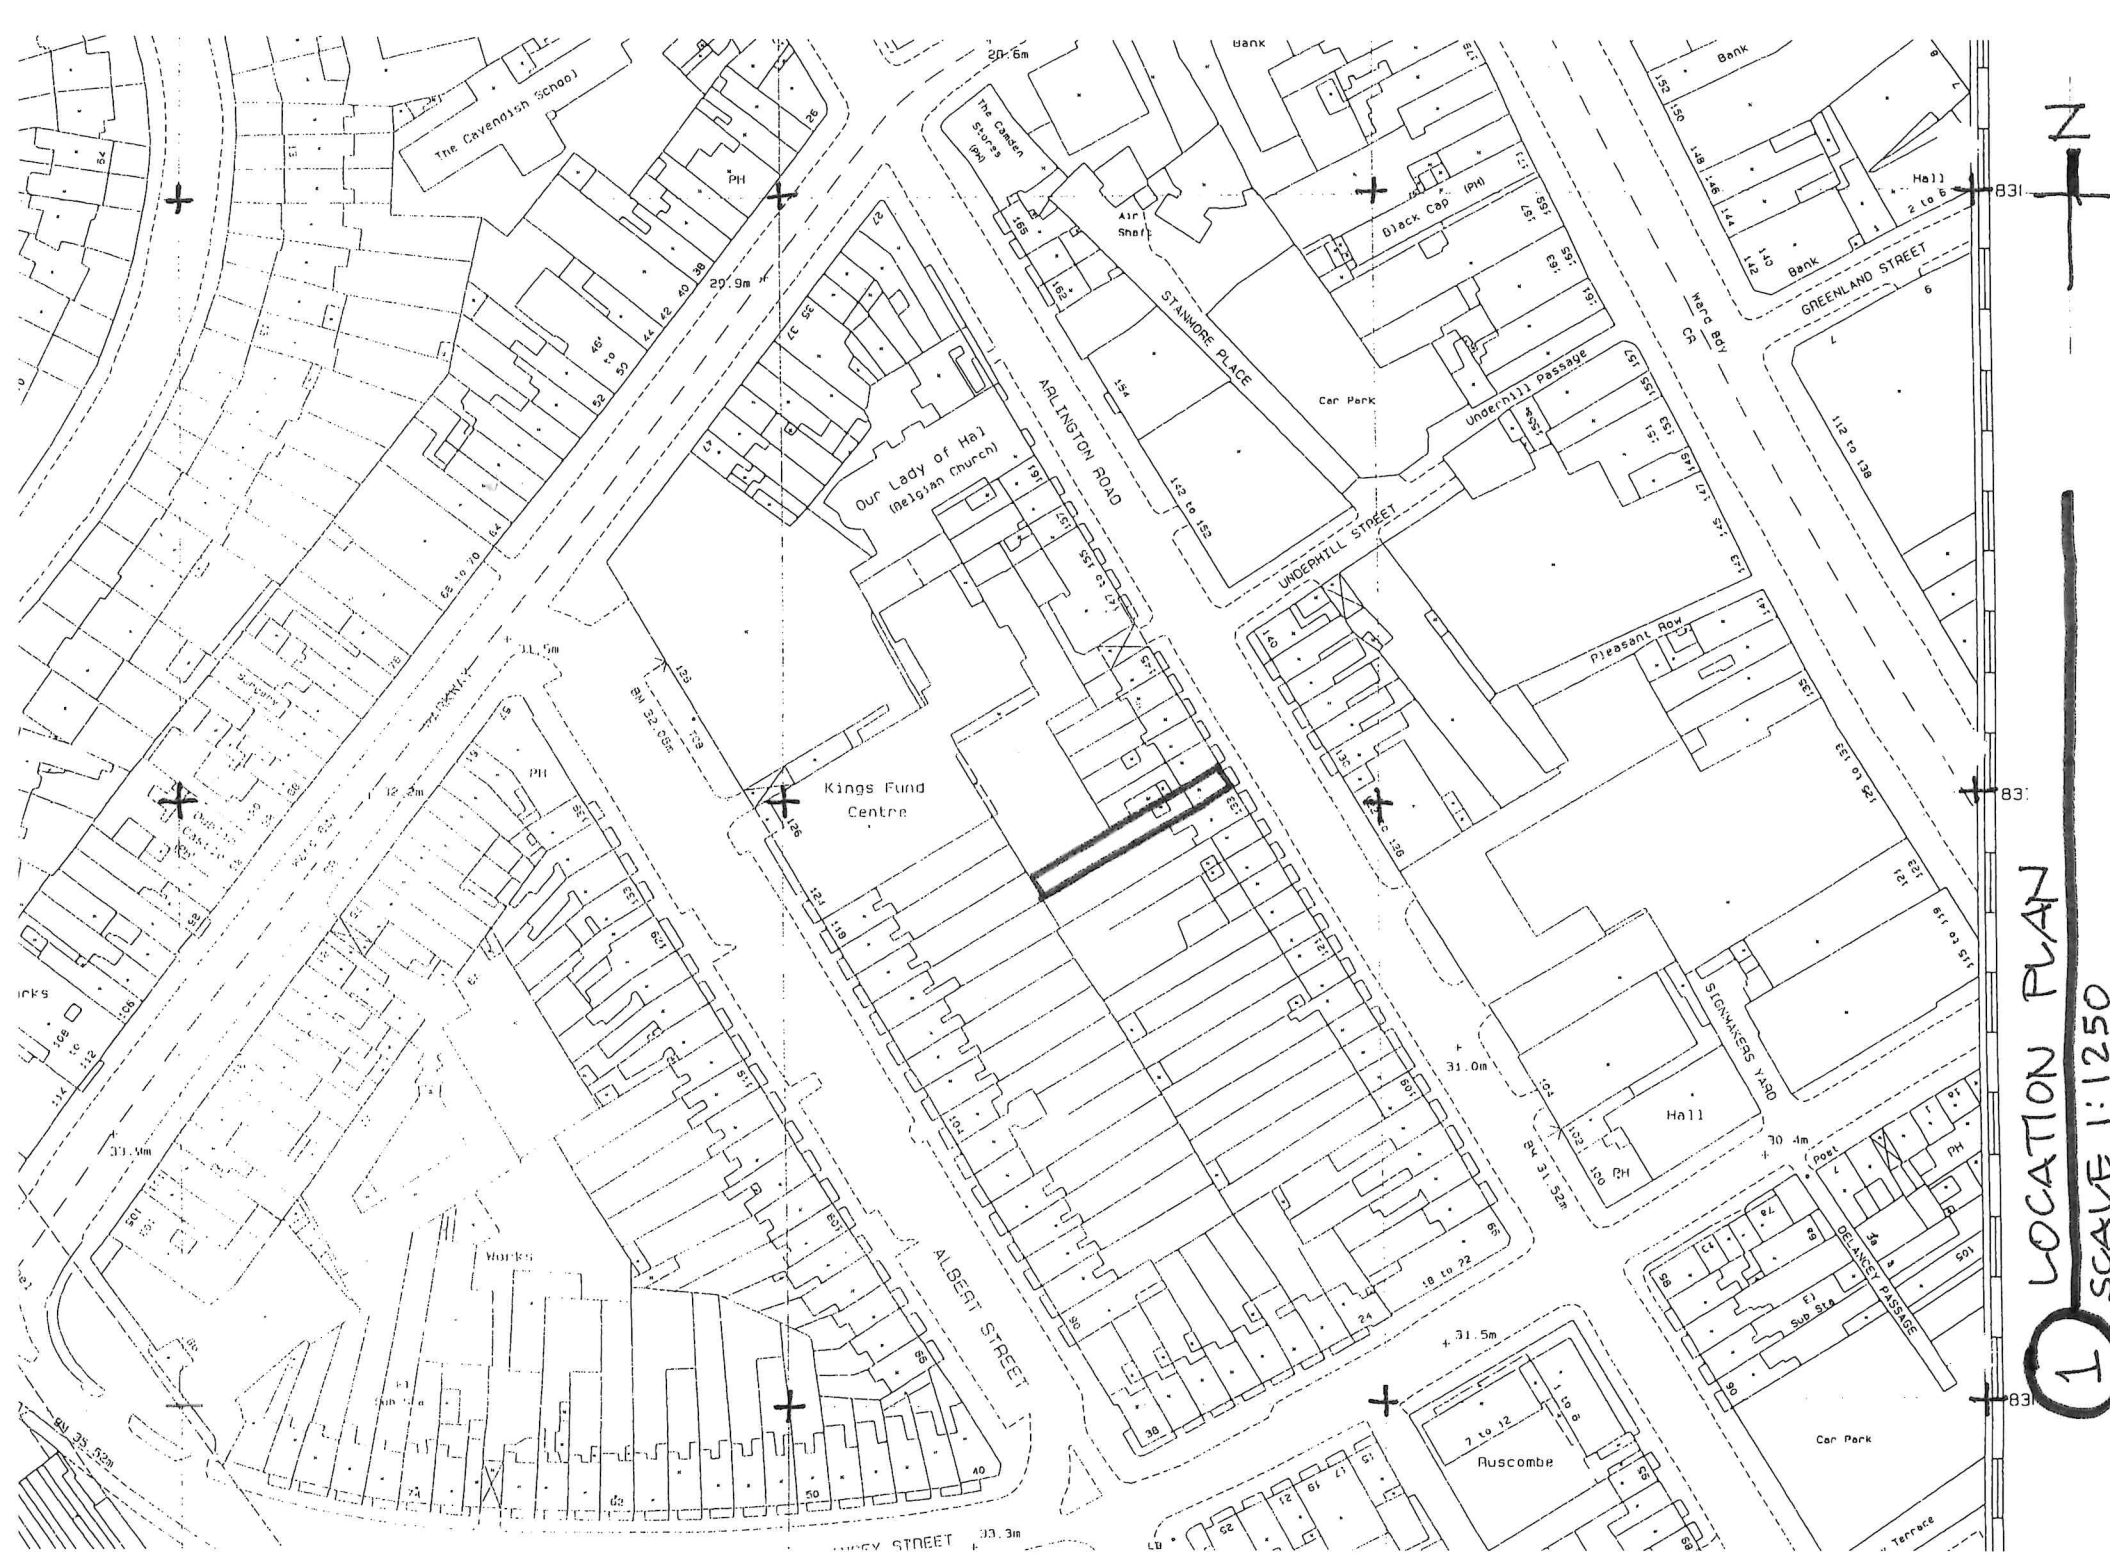


1 LOCATION PLAN
SCALE 1:1250

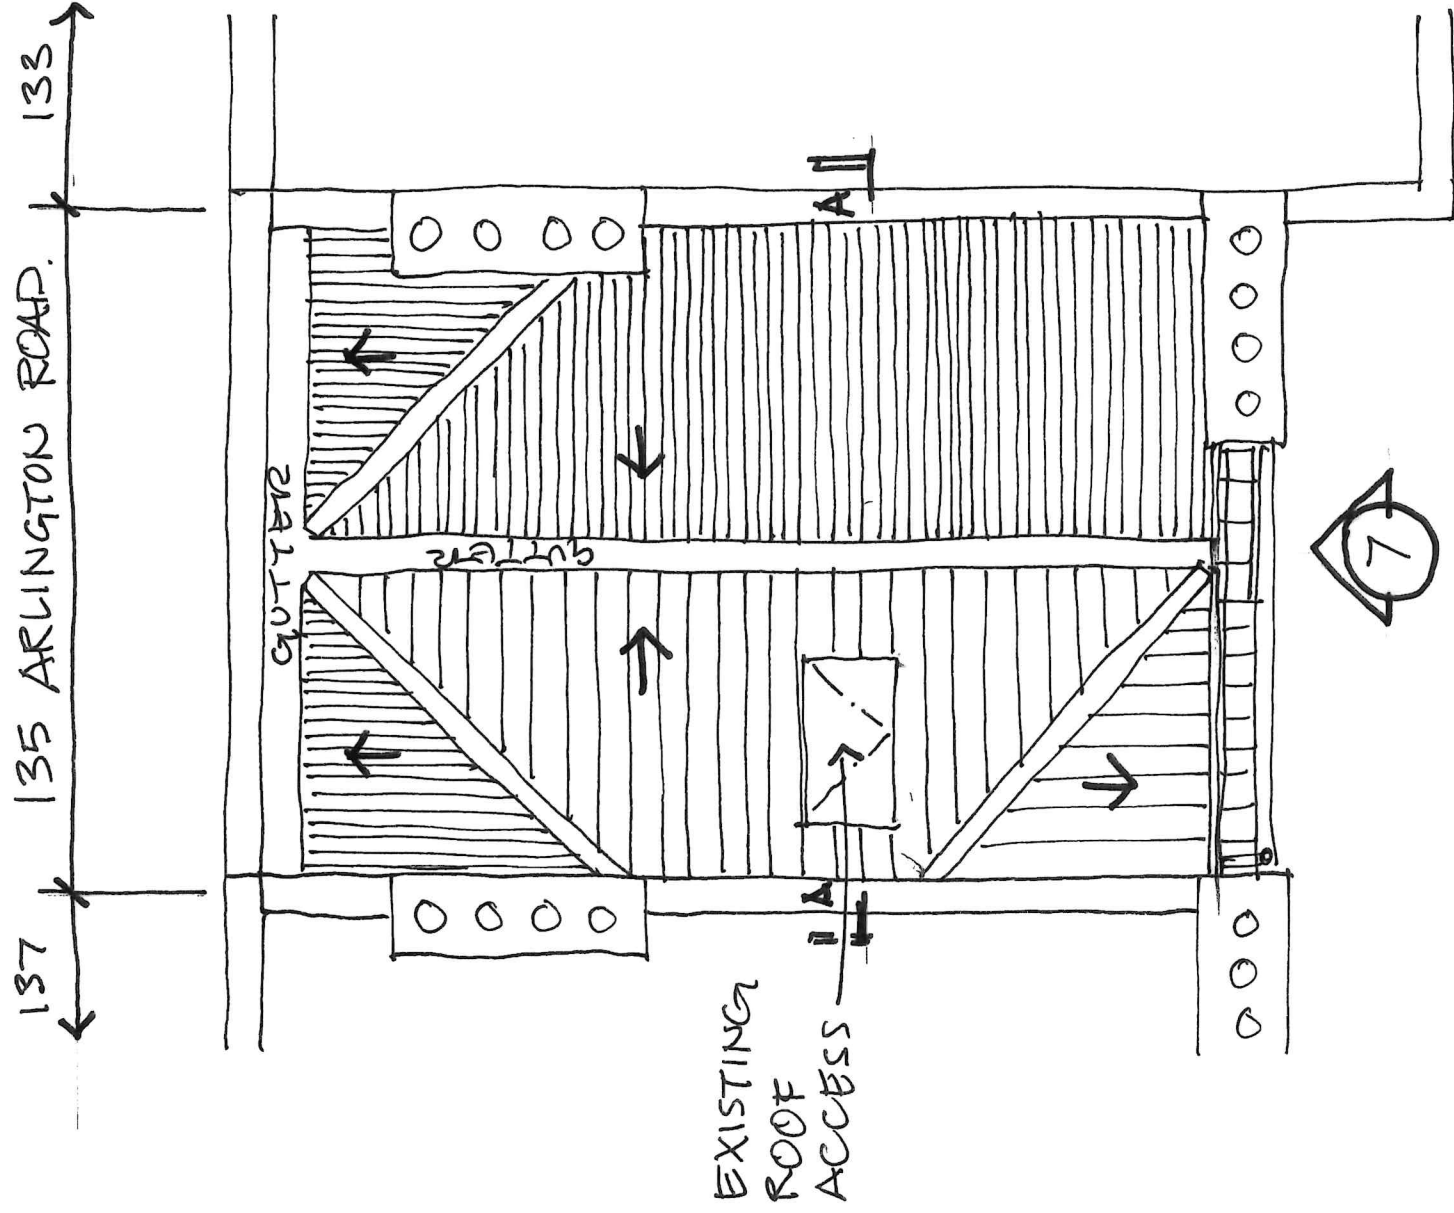

EXISTING ROOF PLAN


SCALE 1:50

2

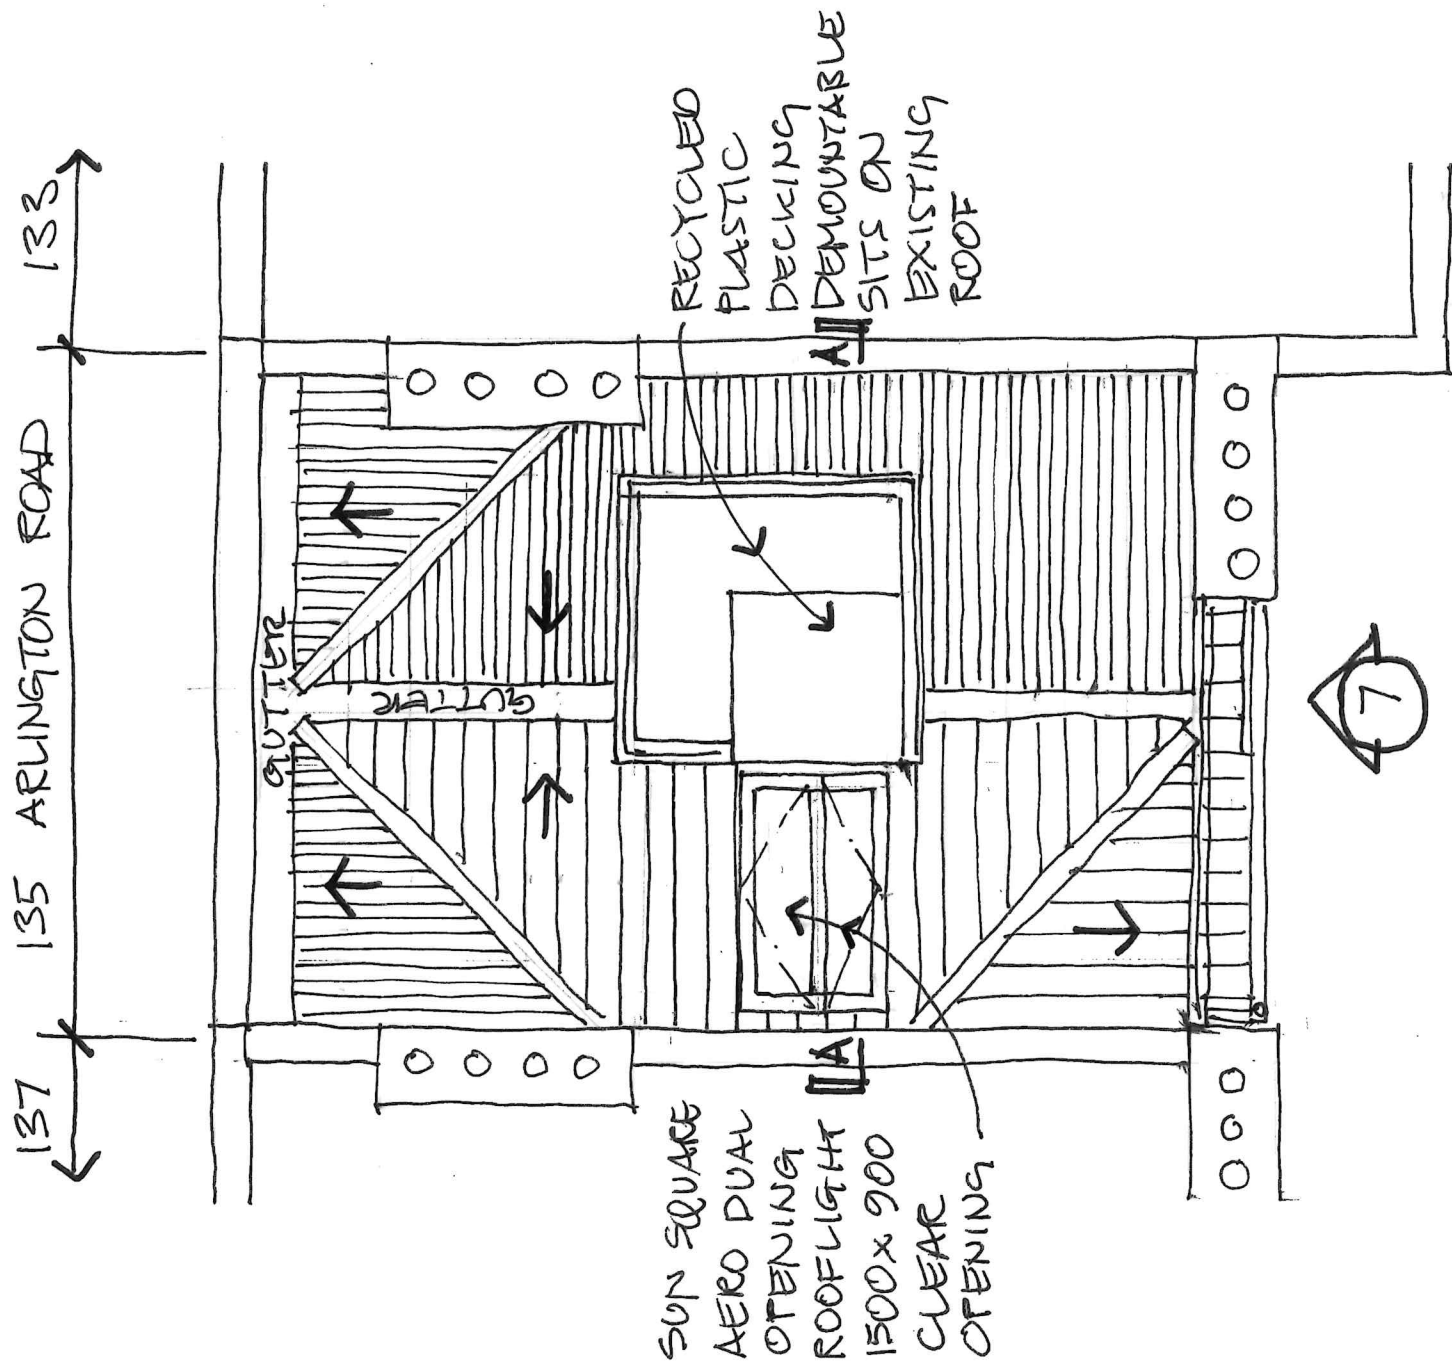


PROPOSED ROOF PLAN



SCALE 1:50

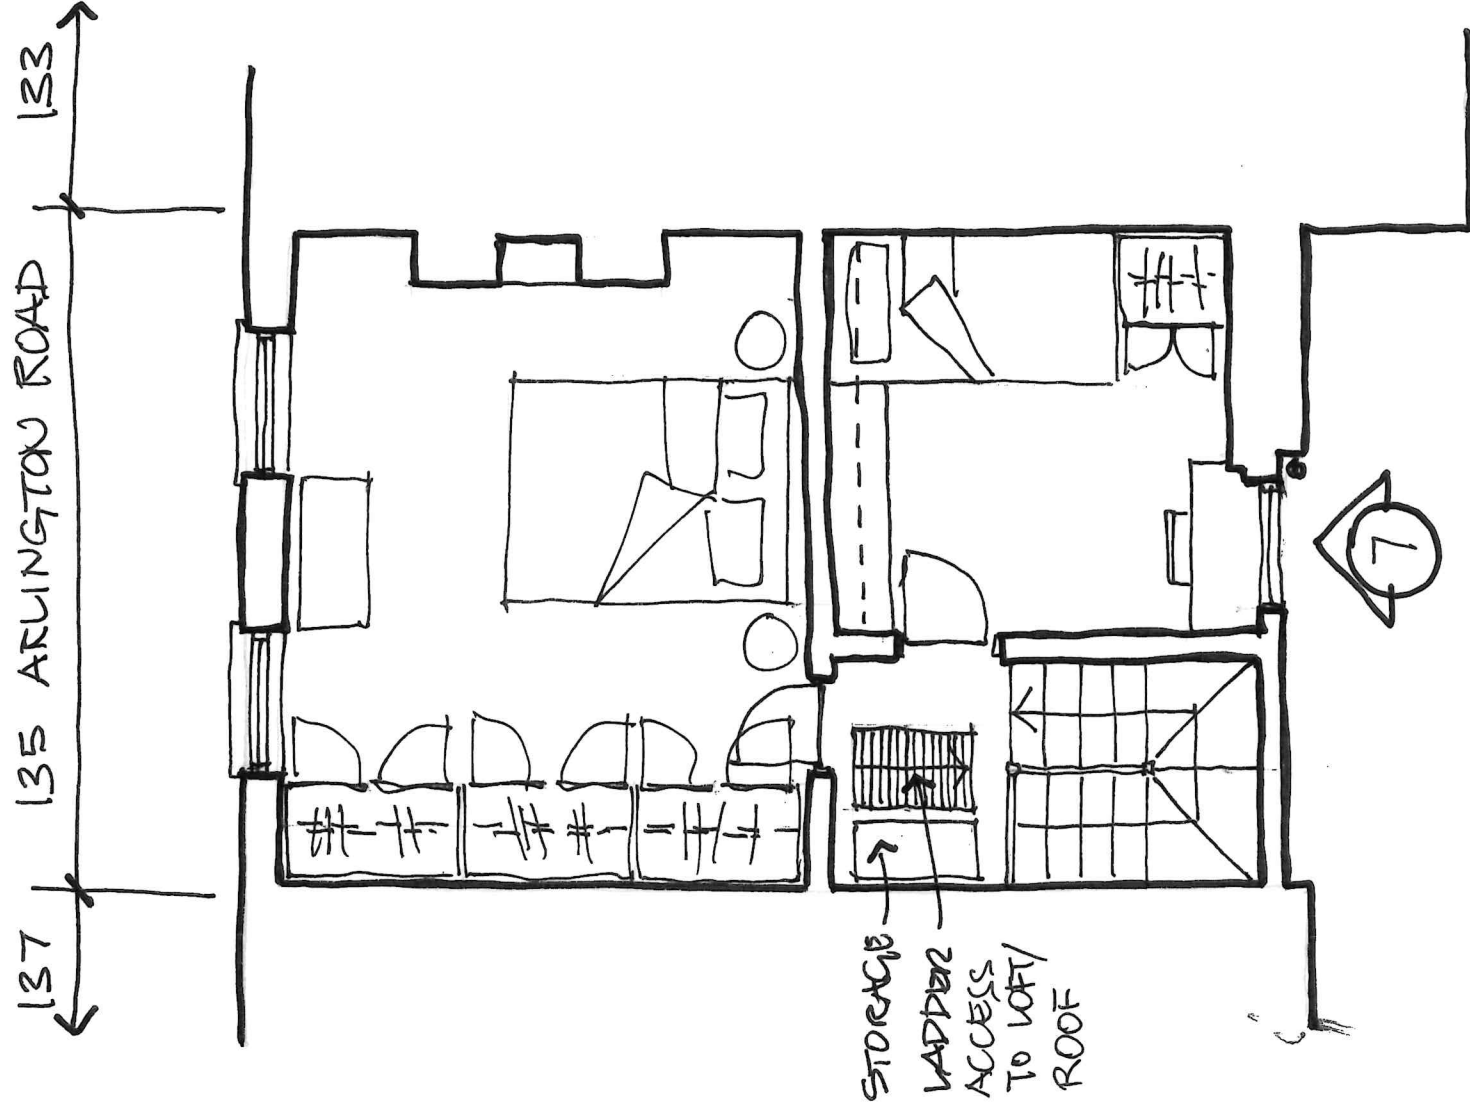


4 EXISTING SECOND FLOOR
SCALE 1:50

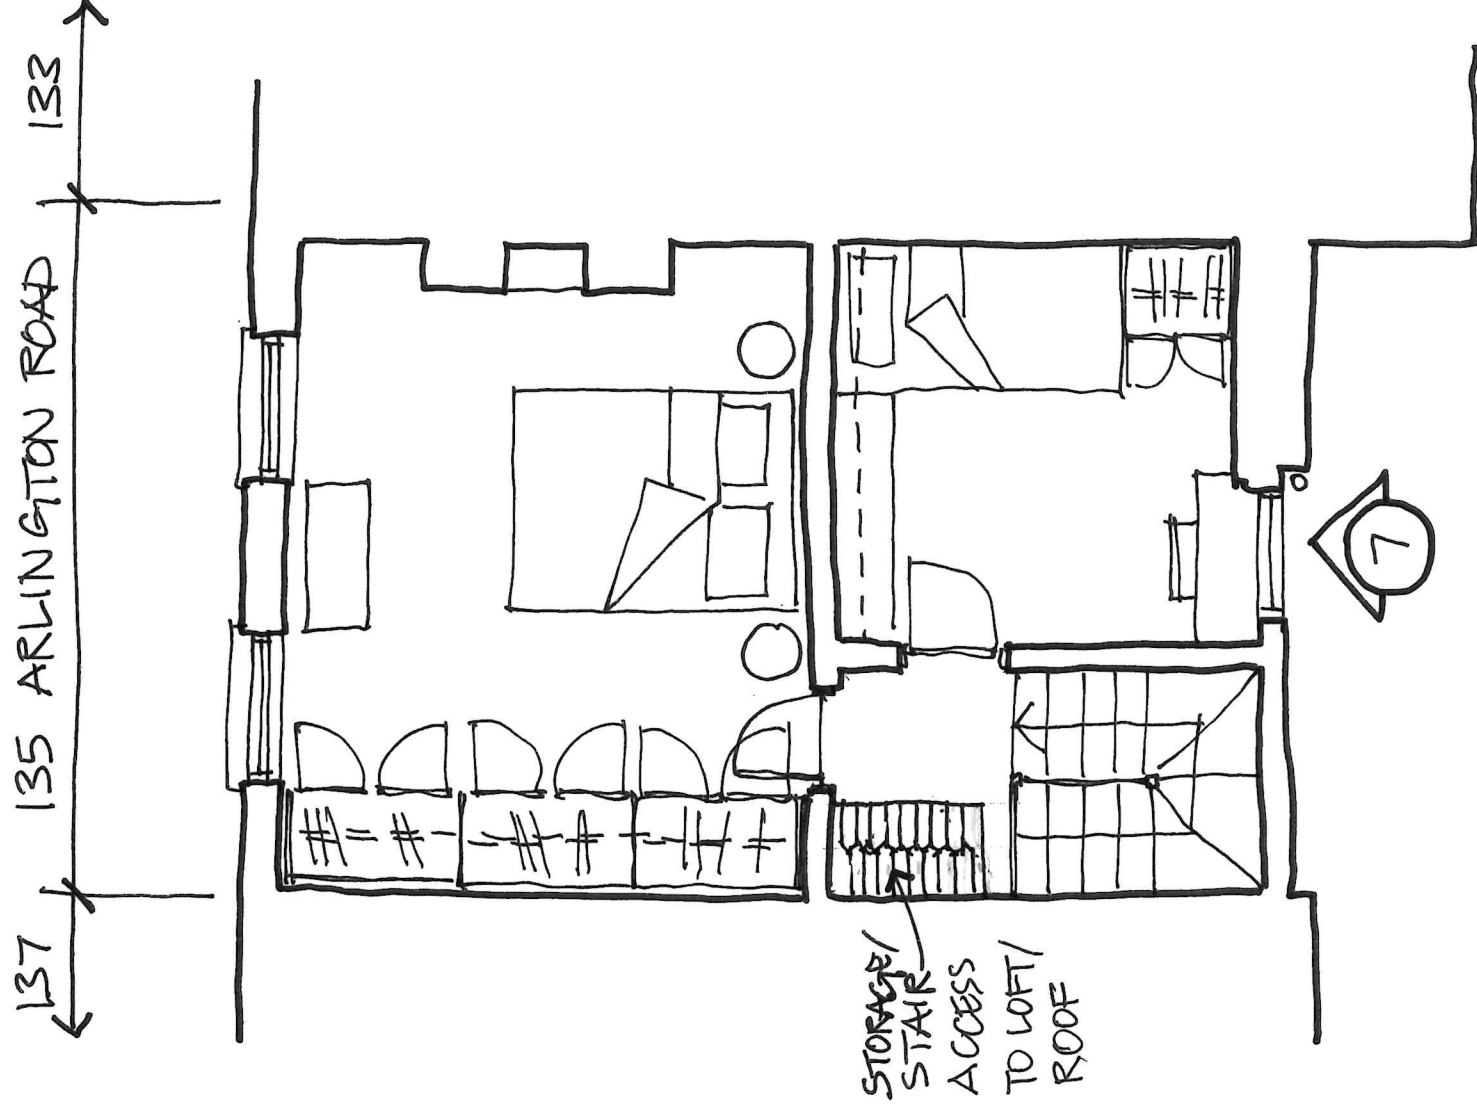


5 PROPOSED SECOND FLOOR
SCALE 1:50

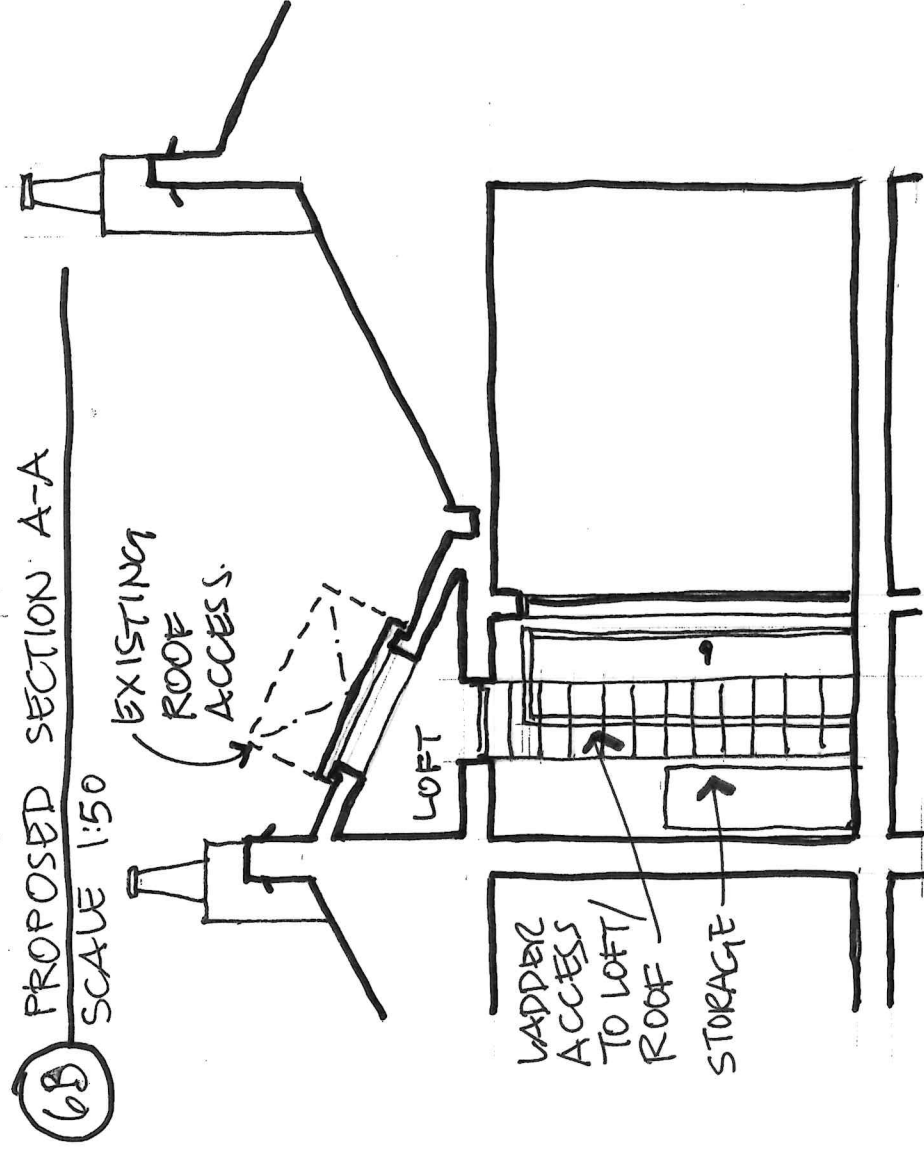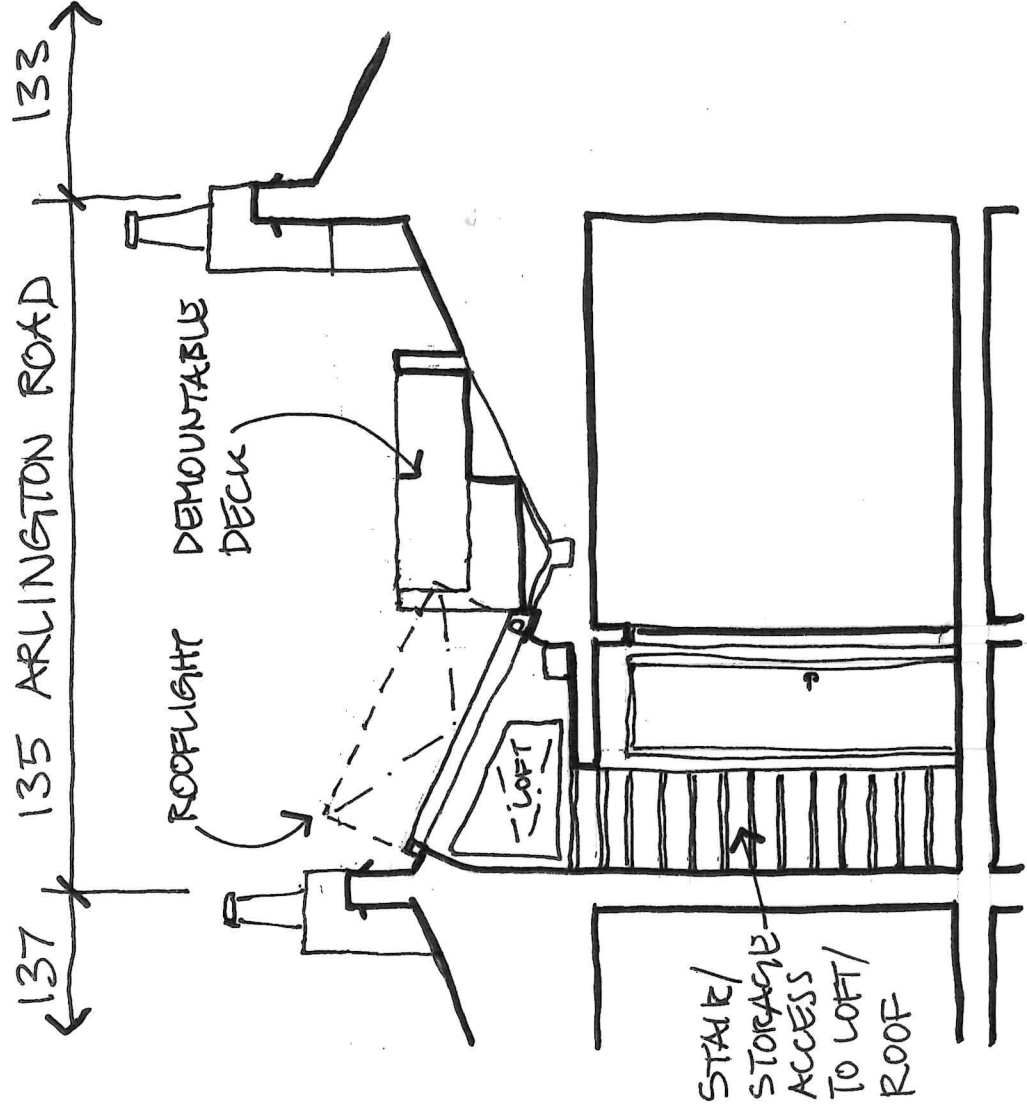

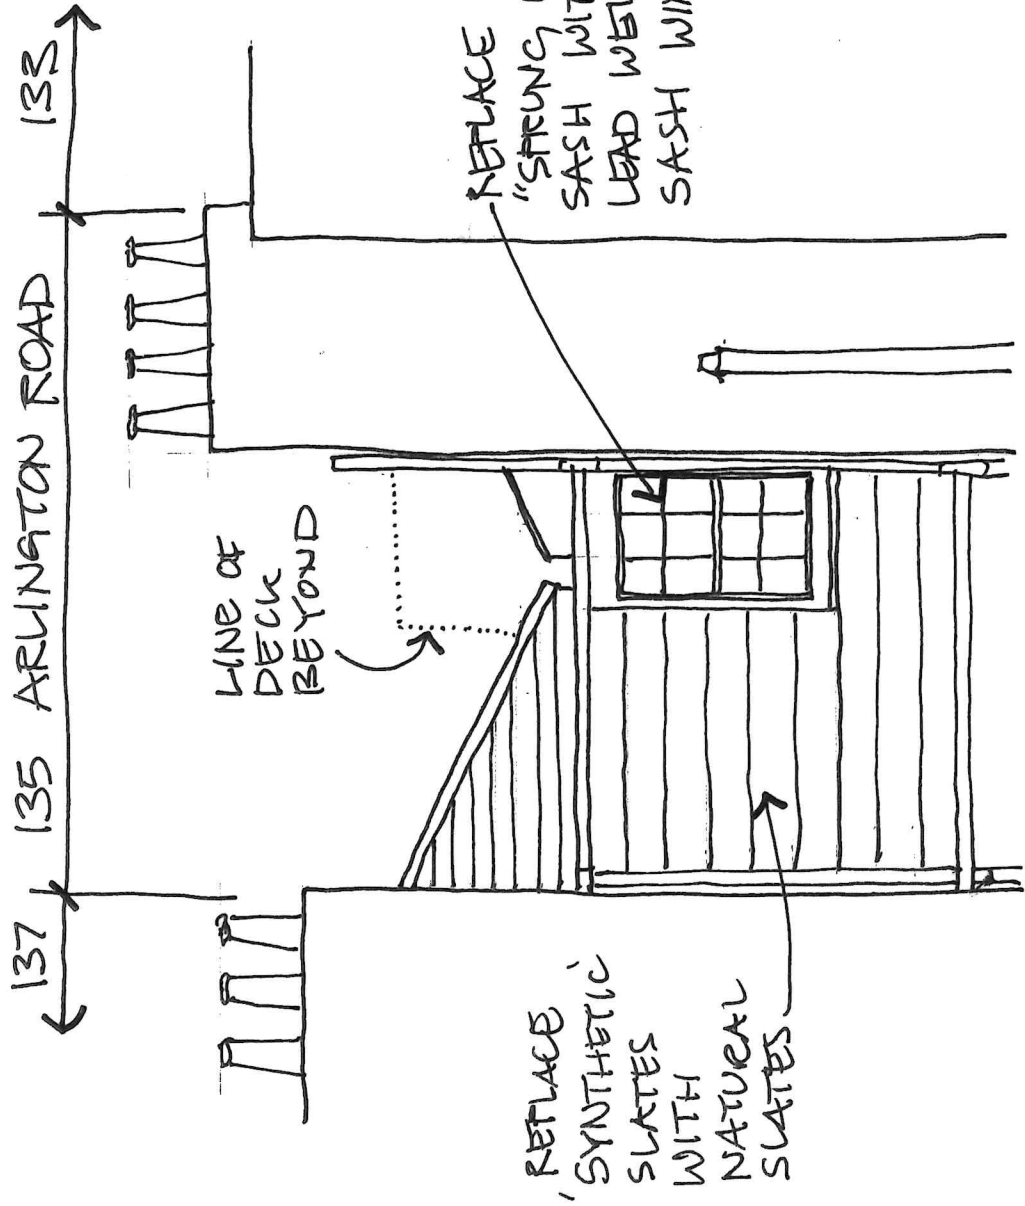

7B PROPOSED ELEVATION
SCALE 1:50

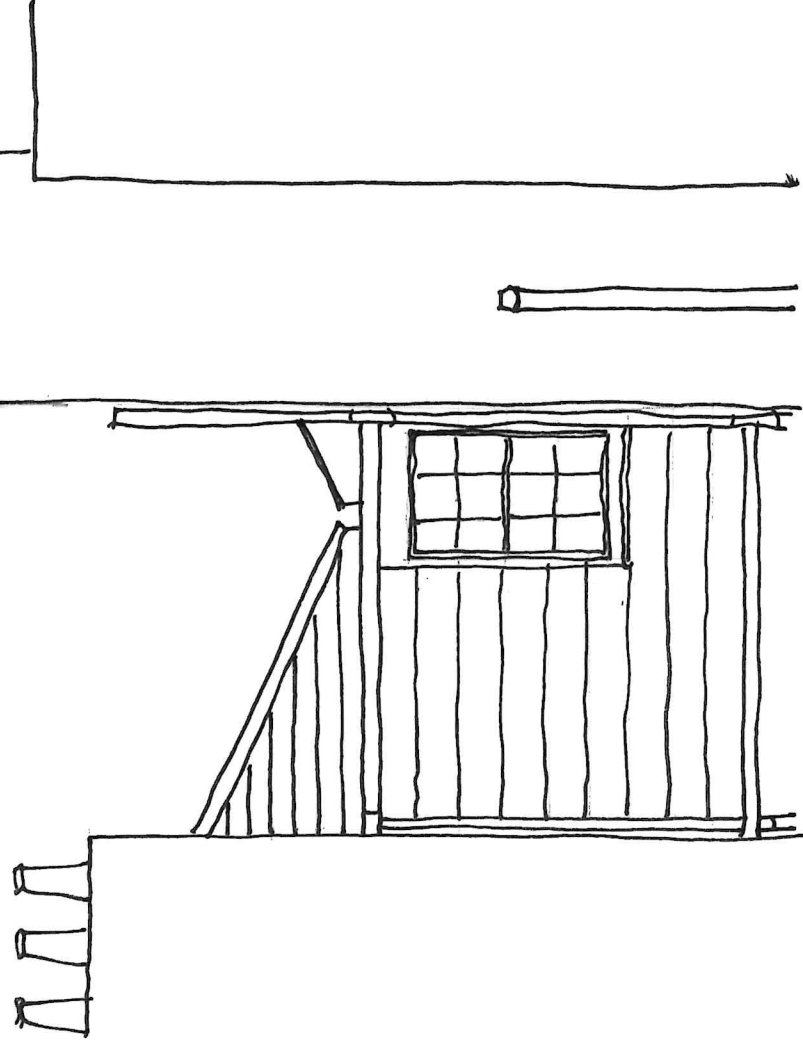

7A EXISTING ELEVATION
SCALE 1:50