
 
 


33a Greenland Road Site Plan

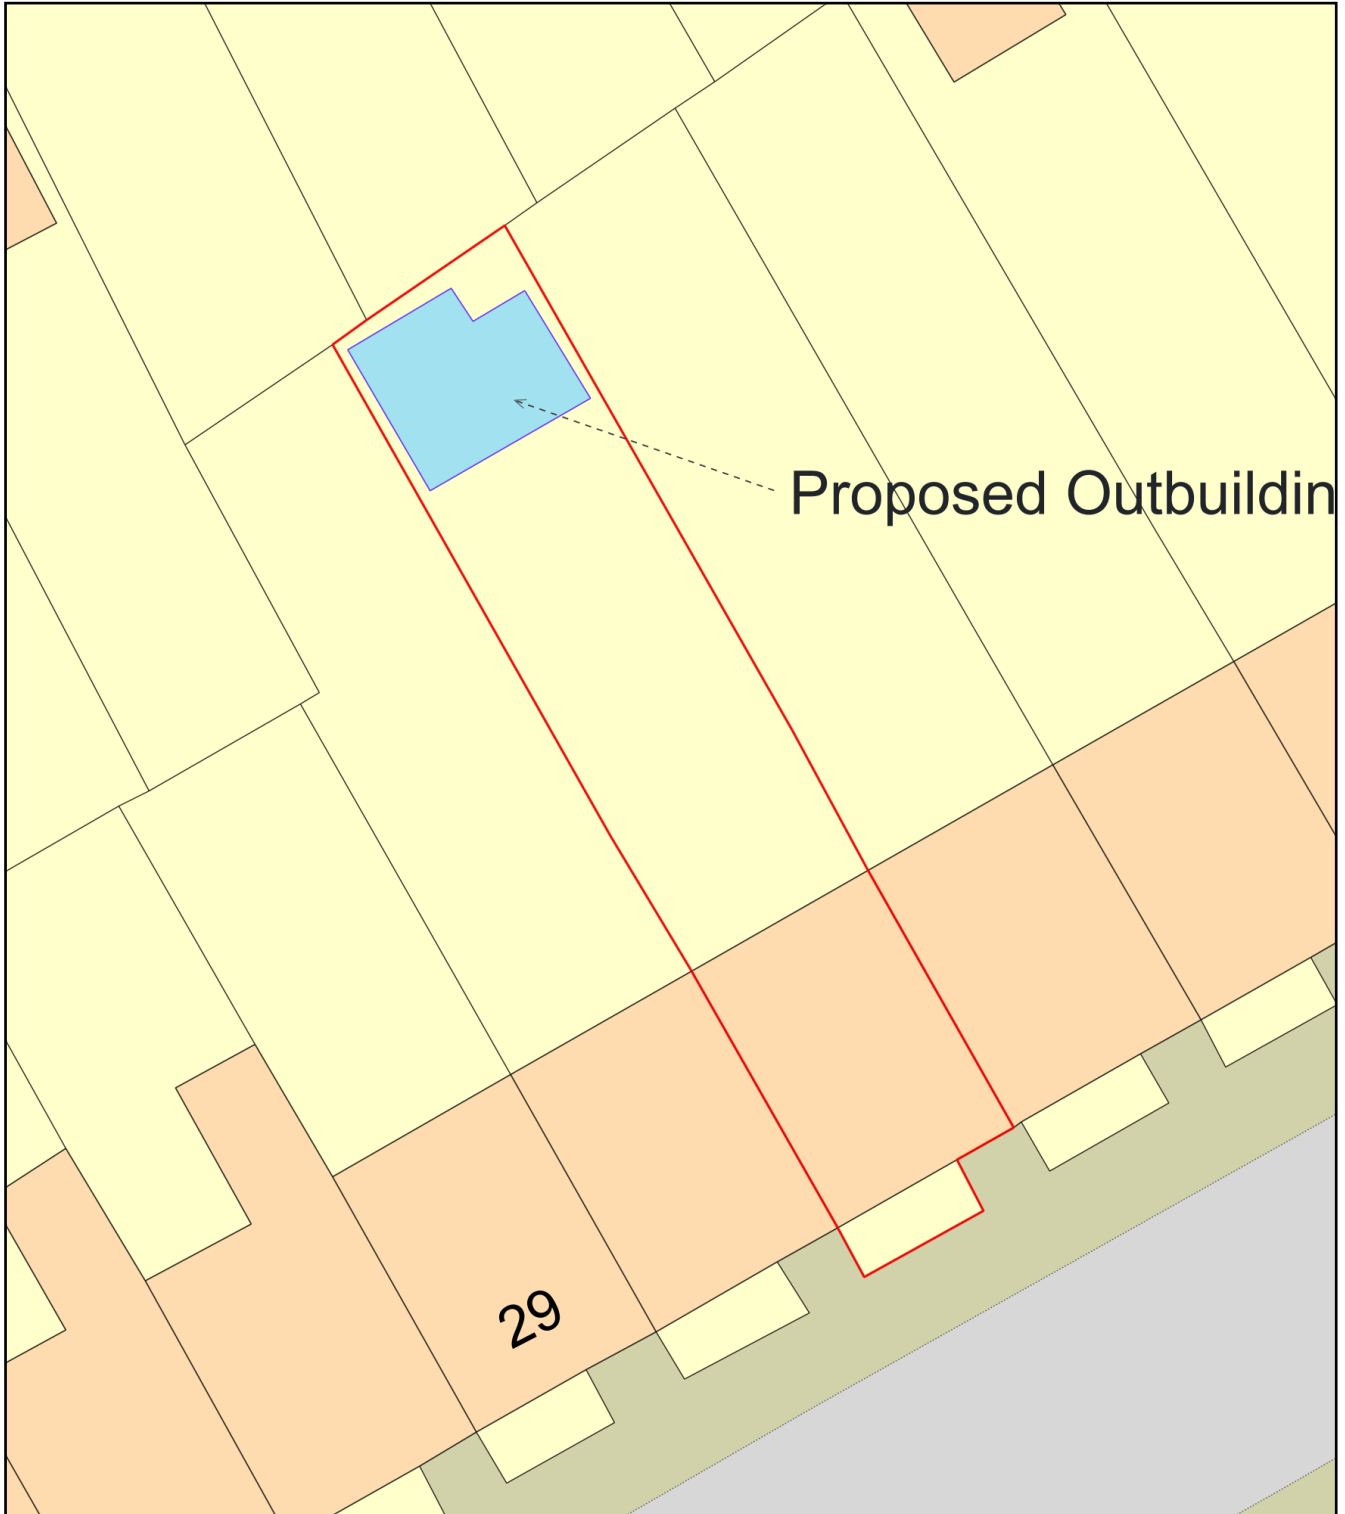

Plan Produced for: London Town Cabins Ltd

Date Produced: 23 Feb 2023

Plan Reference Number: TQRQM23054144018749

Scale: 1:200 @ A4