

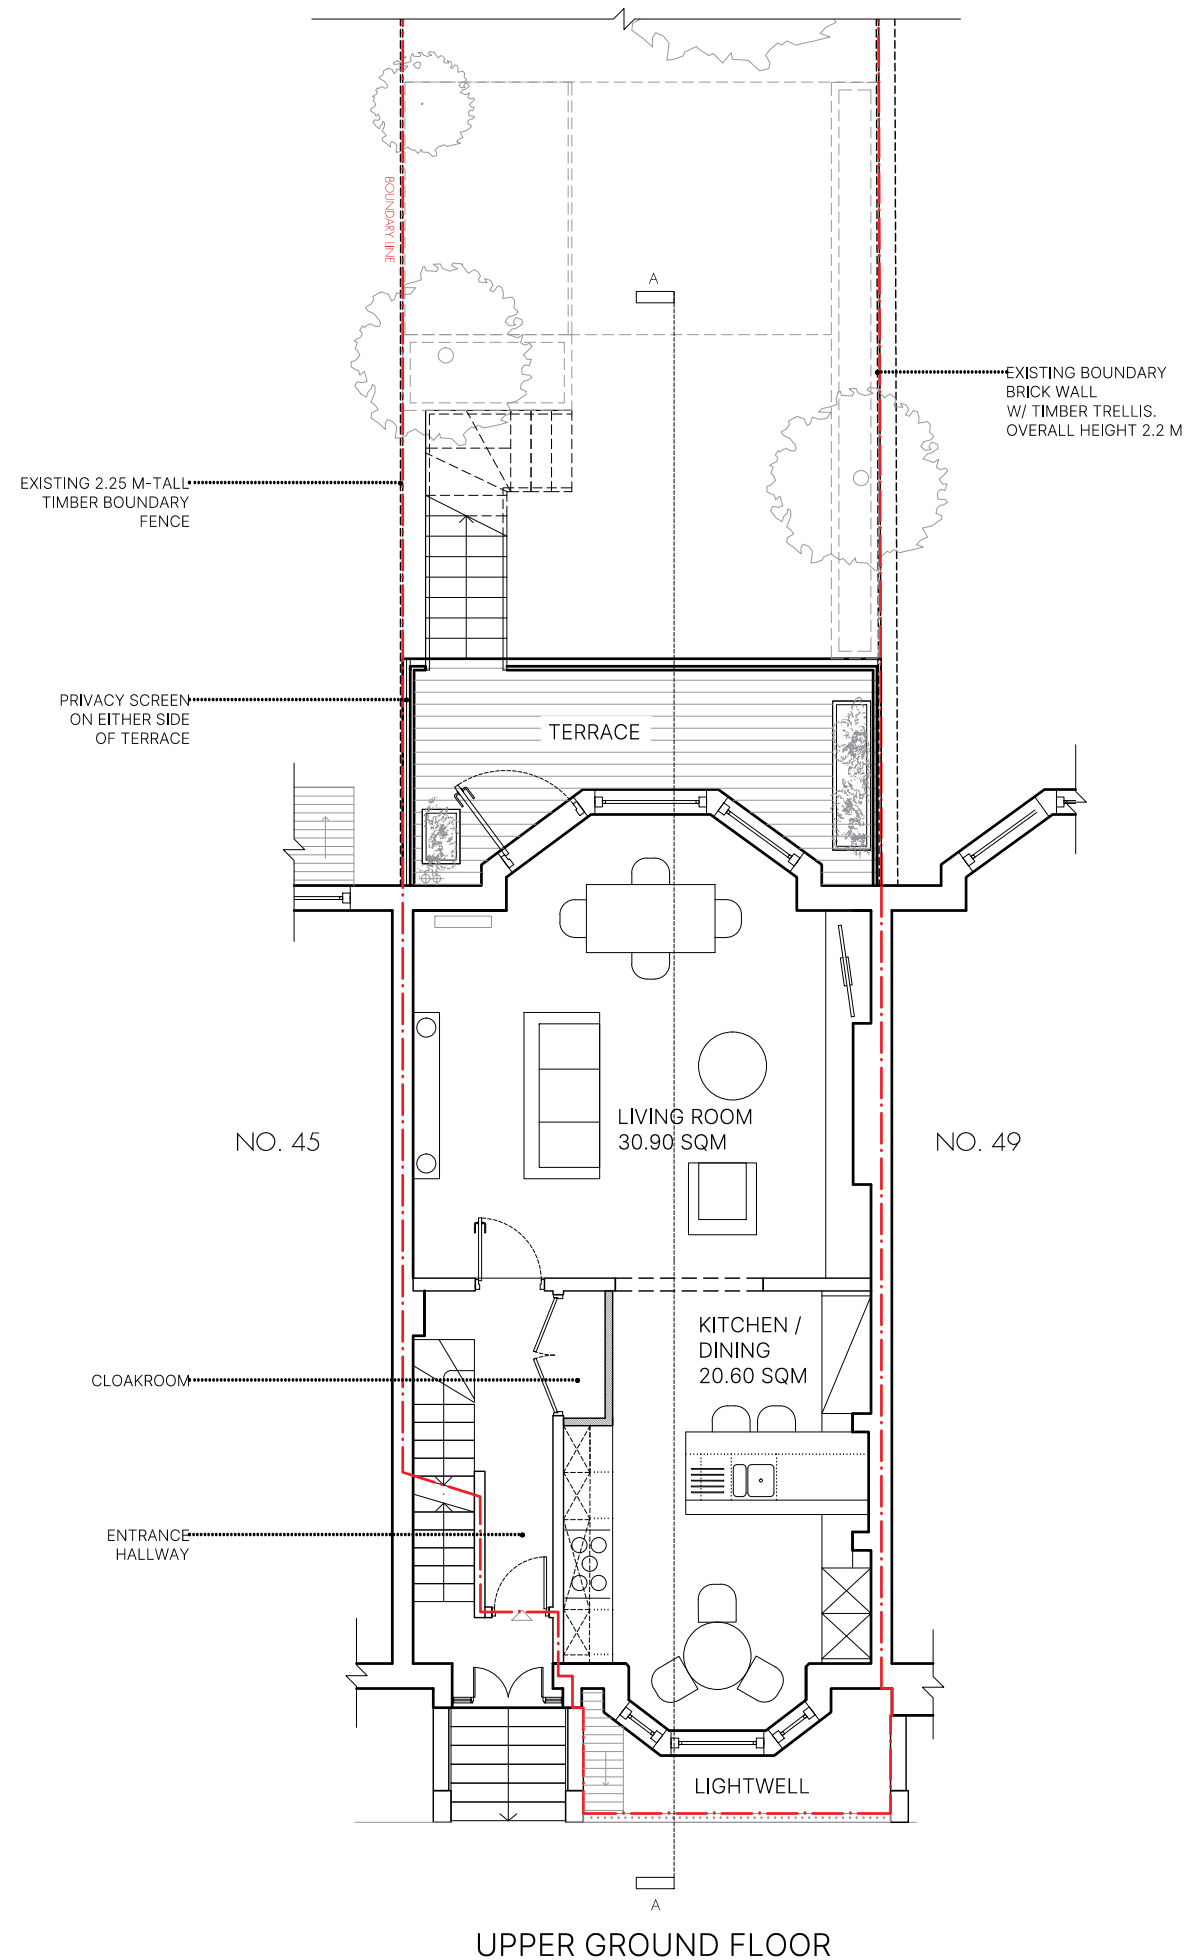


ALL INDICATED DIMENSIONS ARE INDICATIVE AND MUST BE CHECKED AND VERIFIED ON SITE BY THE MAIN CONTRACTOR BEFORE COMMENCEMENT OF ANY FABRICATION DRAWINGS OR WORK ON SITE.

THIS DRAWING IS TO BE READ IN CONJUNCTION WITH ALL RELATED ARCHITECTURAL DRAWINGS, REPORTS AND OTHER RELEVANT INFORMATION.

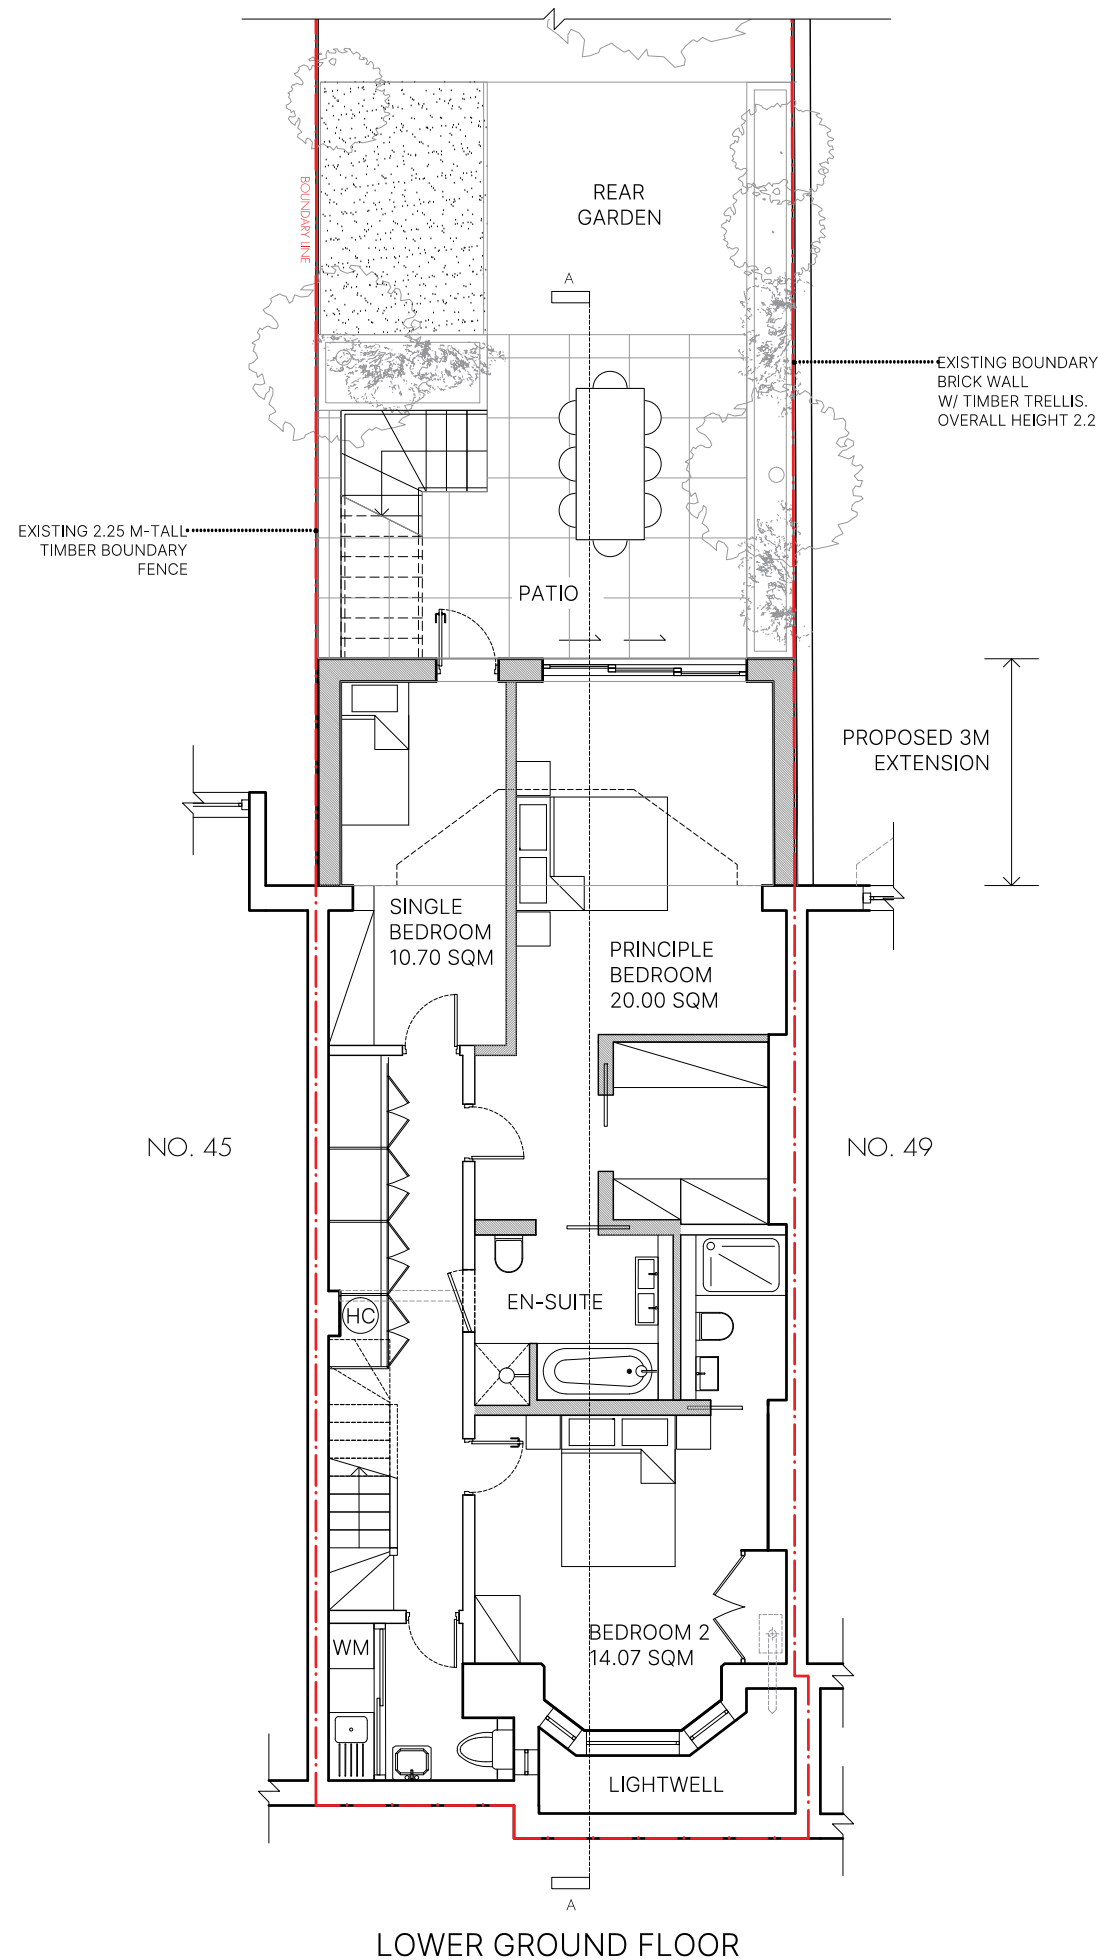

REV	DATE	DESCRIPTION
-----	------	-------------

 

PROJECT NO 47A 1852  
 PRIMROSE GARDENS  
 LONDON NW3 4UL



DRAWING NO PROPOSED PP.100  
 LOWER & UPPER  
 GROUND FLOOR PLANS

STAGE REV PLANNING /

DATE SCALE / PAPER SIZE FEB 2023 1:100 / A3

ALL INDICATED DIMENSIONS ARE INDICATIVE AND MUST BE CHECKED AND VERIFIED ON SITE BY THE MAIN CONTRACTOR BEFORE COMMENCEMENT OF ANY FABRICATION DRAWINGS OR WORK ON SITE.

THIS DRAWING IS TO BE READ IN CONJUNCTION WITH ALL RELATED ARCHITECTURAL DRAWINGS, REPORTS AND OTHER RELEVANT INFORMATION.

 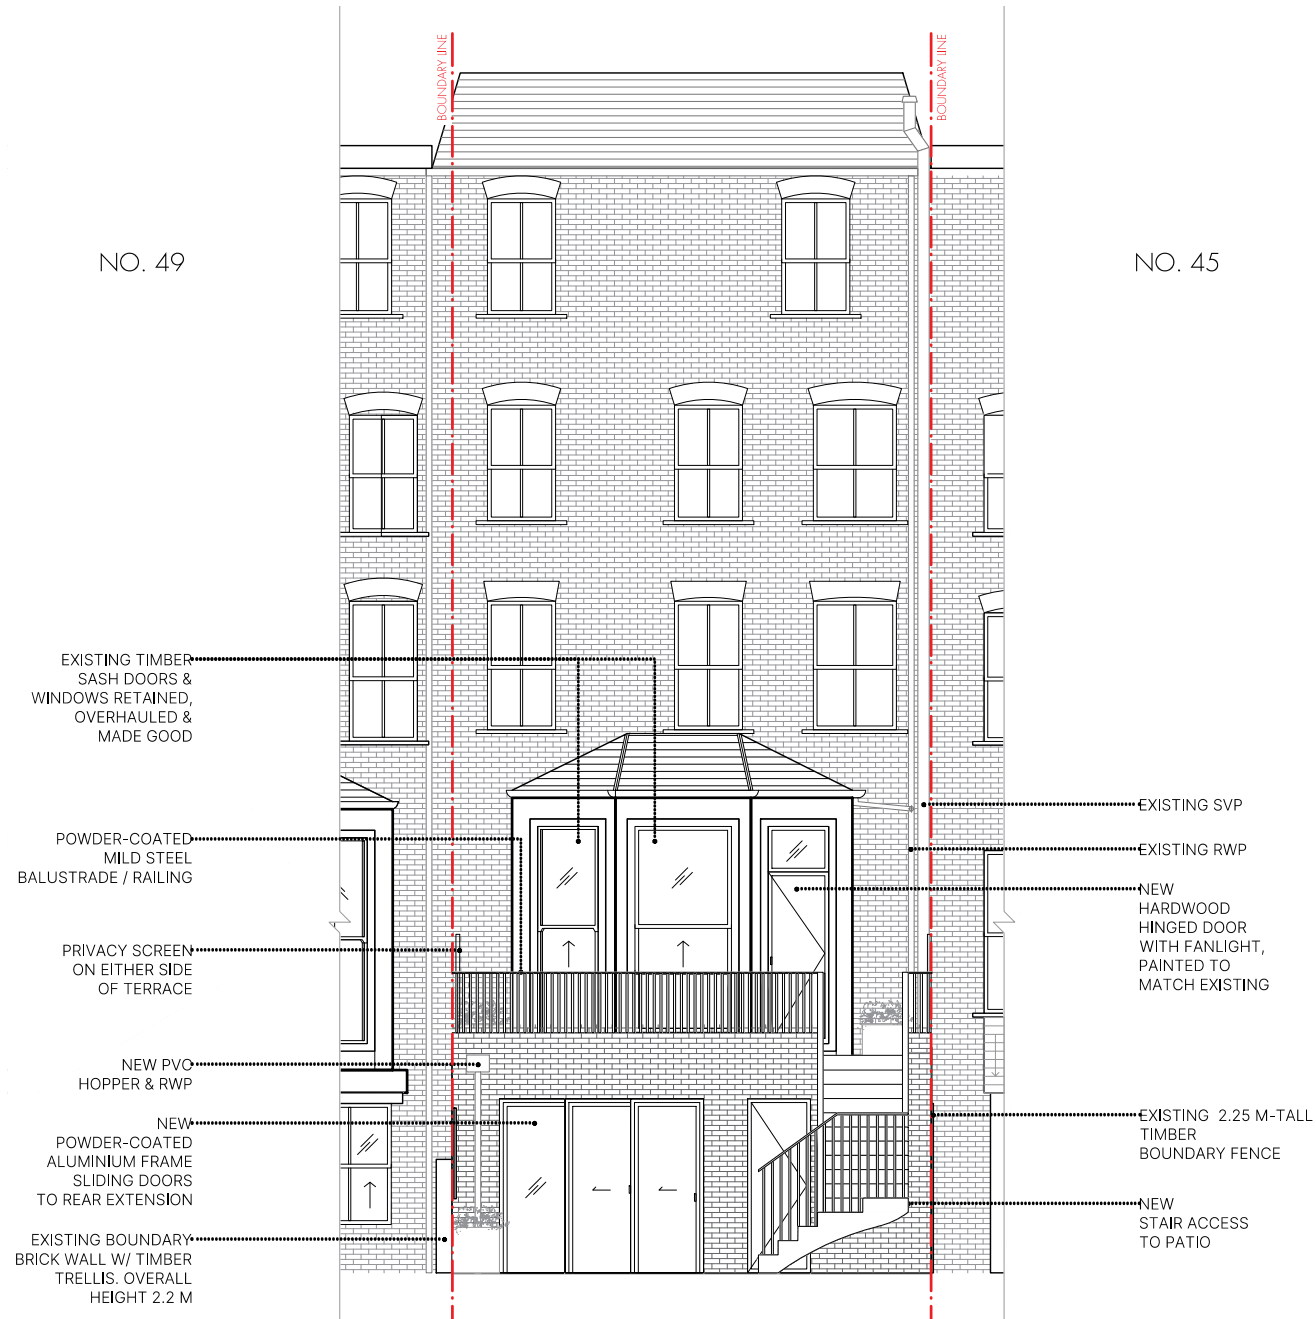

PROJECT NO  
**47A** 1852  
**PRIMROSE GARDENS**  
**LONDON NW3 4UL**



DRAWING NO  
**PROPOSED** PP.200  
**REAR ELEVATION**

STAGE REV  
**PLANNING** /

DATE FEB 2023  
 SCALE / PAPER SIZE 1:100 / A3

ALL INDICATED DIMENSIONS ARE INDICATIVE AND MUST BE CHECKED AND VERIFIED ON SITE BY THE MAIN CONTRACTOR BEFORE COMMENCEMENT OF ANY FABRICATION DRAWINGS OR WORK ON SITE.

THIS DRAWING IS TO BE READ IN CONJUNCTION WITH ALL RELATED ARCHITECTURAL DRAWINGS, REPORTS AND OTHER RELEVANT INFORMATION.

 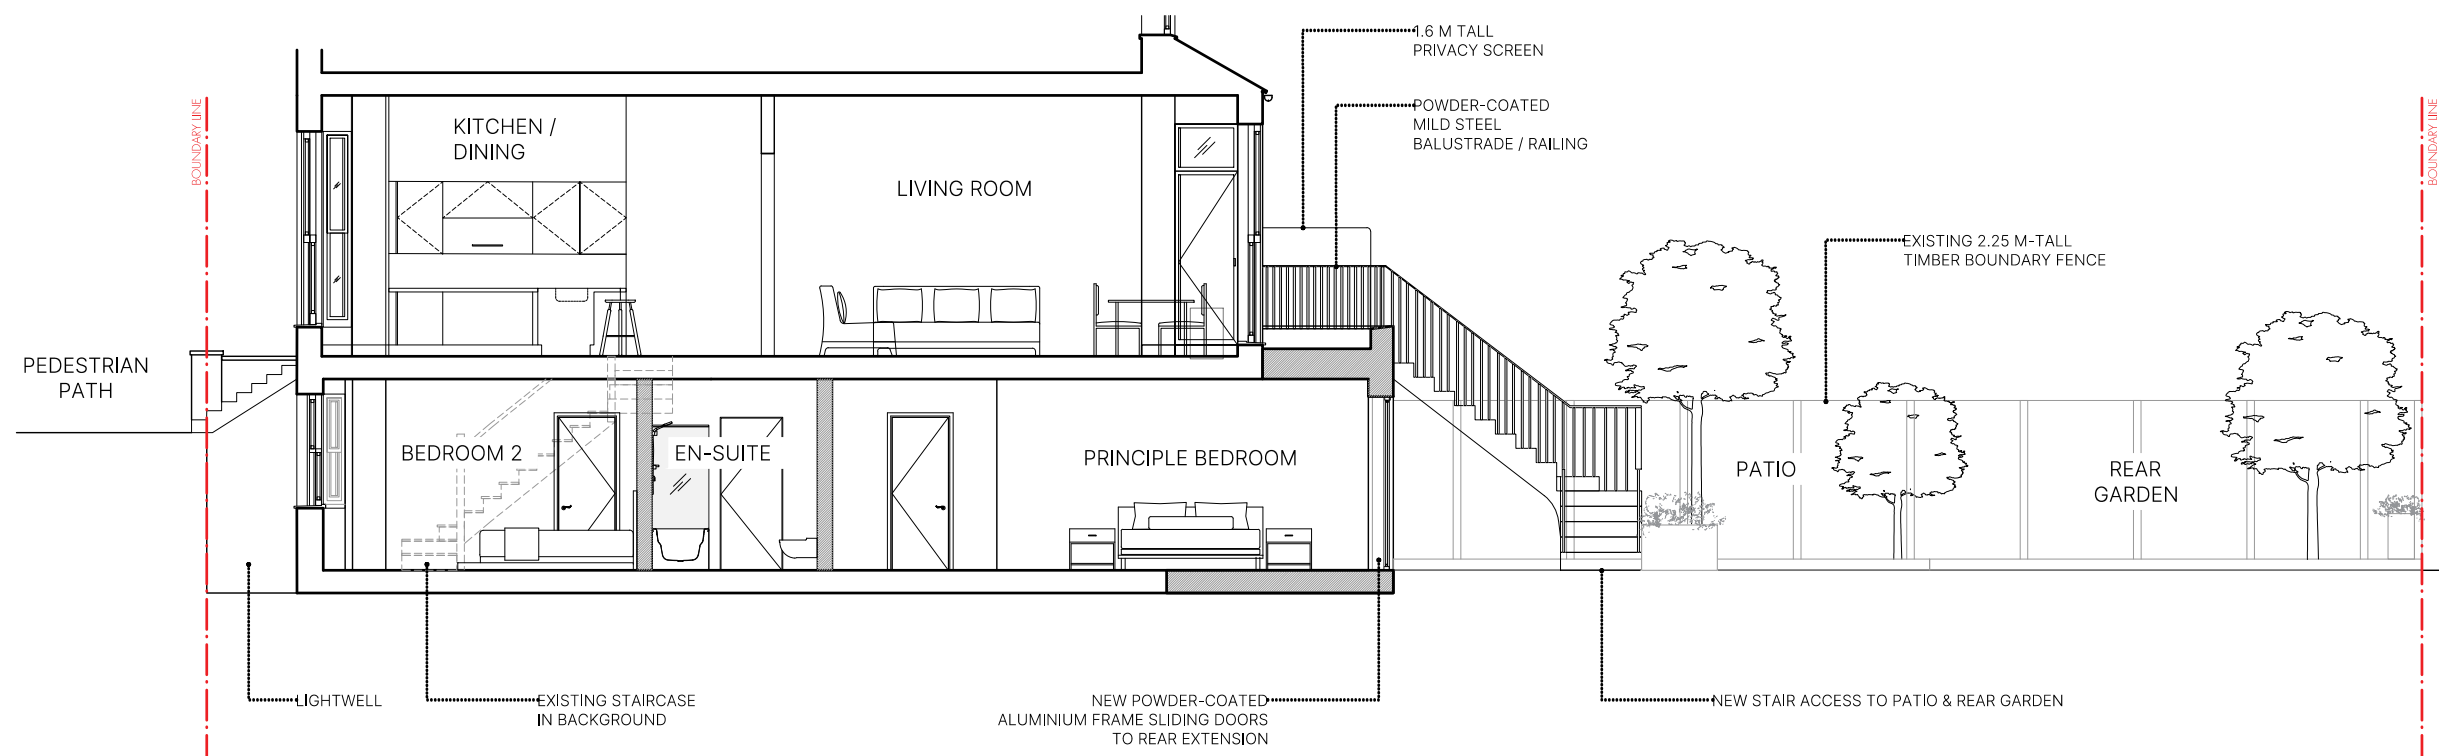

PROJECT NO  
**47A** 1852  
 PRIMROSE GARDENS  
 LONDON NW3 4UL

DRAWING NO  
**PROPOSED** PP.300  
 LONG SECTION AA  
 FACING EAST

STAGE REV  
**PLANNING** /

DATE FEB 2023  
 SCALE / PAPER SIZE 1:100 / A3

TASOU ASSOCIATES  
 4 AMWELL STREET  
 LONDON EC1R 1UQ  
 020 7713 7070  
 TASOU.CO.UK

