



EXISTING SITE PLAN
SCALE 1:1250 @ A4

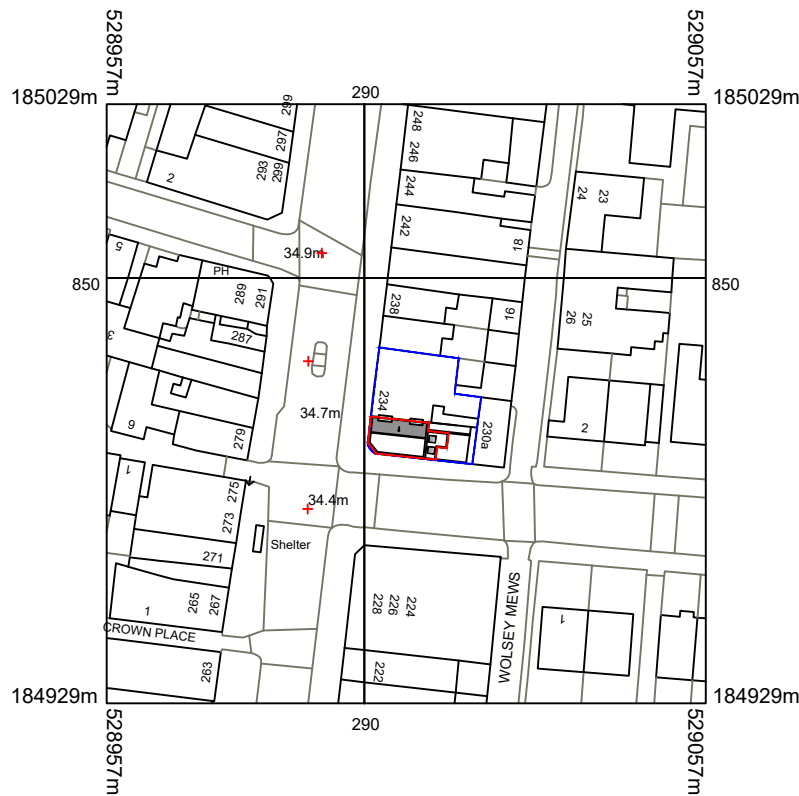

PROPOSED SITE PLAN
SCALE 1:1250 @ A4

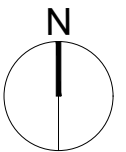


17-21 GEORGE STREET
CROYDON, SURREY
CR0 1LA





WWW.SHORPLANS.COM
ADMIN@SHORPLANS.COM
020 38806164



NOTES:
SHORPLANS architects
Figured dimensions only are to be used. All dimensions to be checked on site. Differences between drawings and between drawings and specification or bills of quantities to be reported to SHORPLANS architects.
The copyright of the drawing and designs remains SHORPLANS architects. All copies are only for information about the application, they may not be used for any other purpose without the express written permission of SHORPLANS architects.

 

DRAWING NO	DATE	DRAWING	PROJECT
230-000	29.11.2022	PLANNING EXISTING AND PROPOSED SITE PLAN	FLAT 3 230 KENTISH TOWN ROAD
DRAWN	SCALE		
MS	1:1250 @ A4		

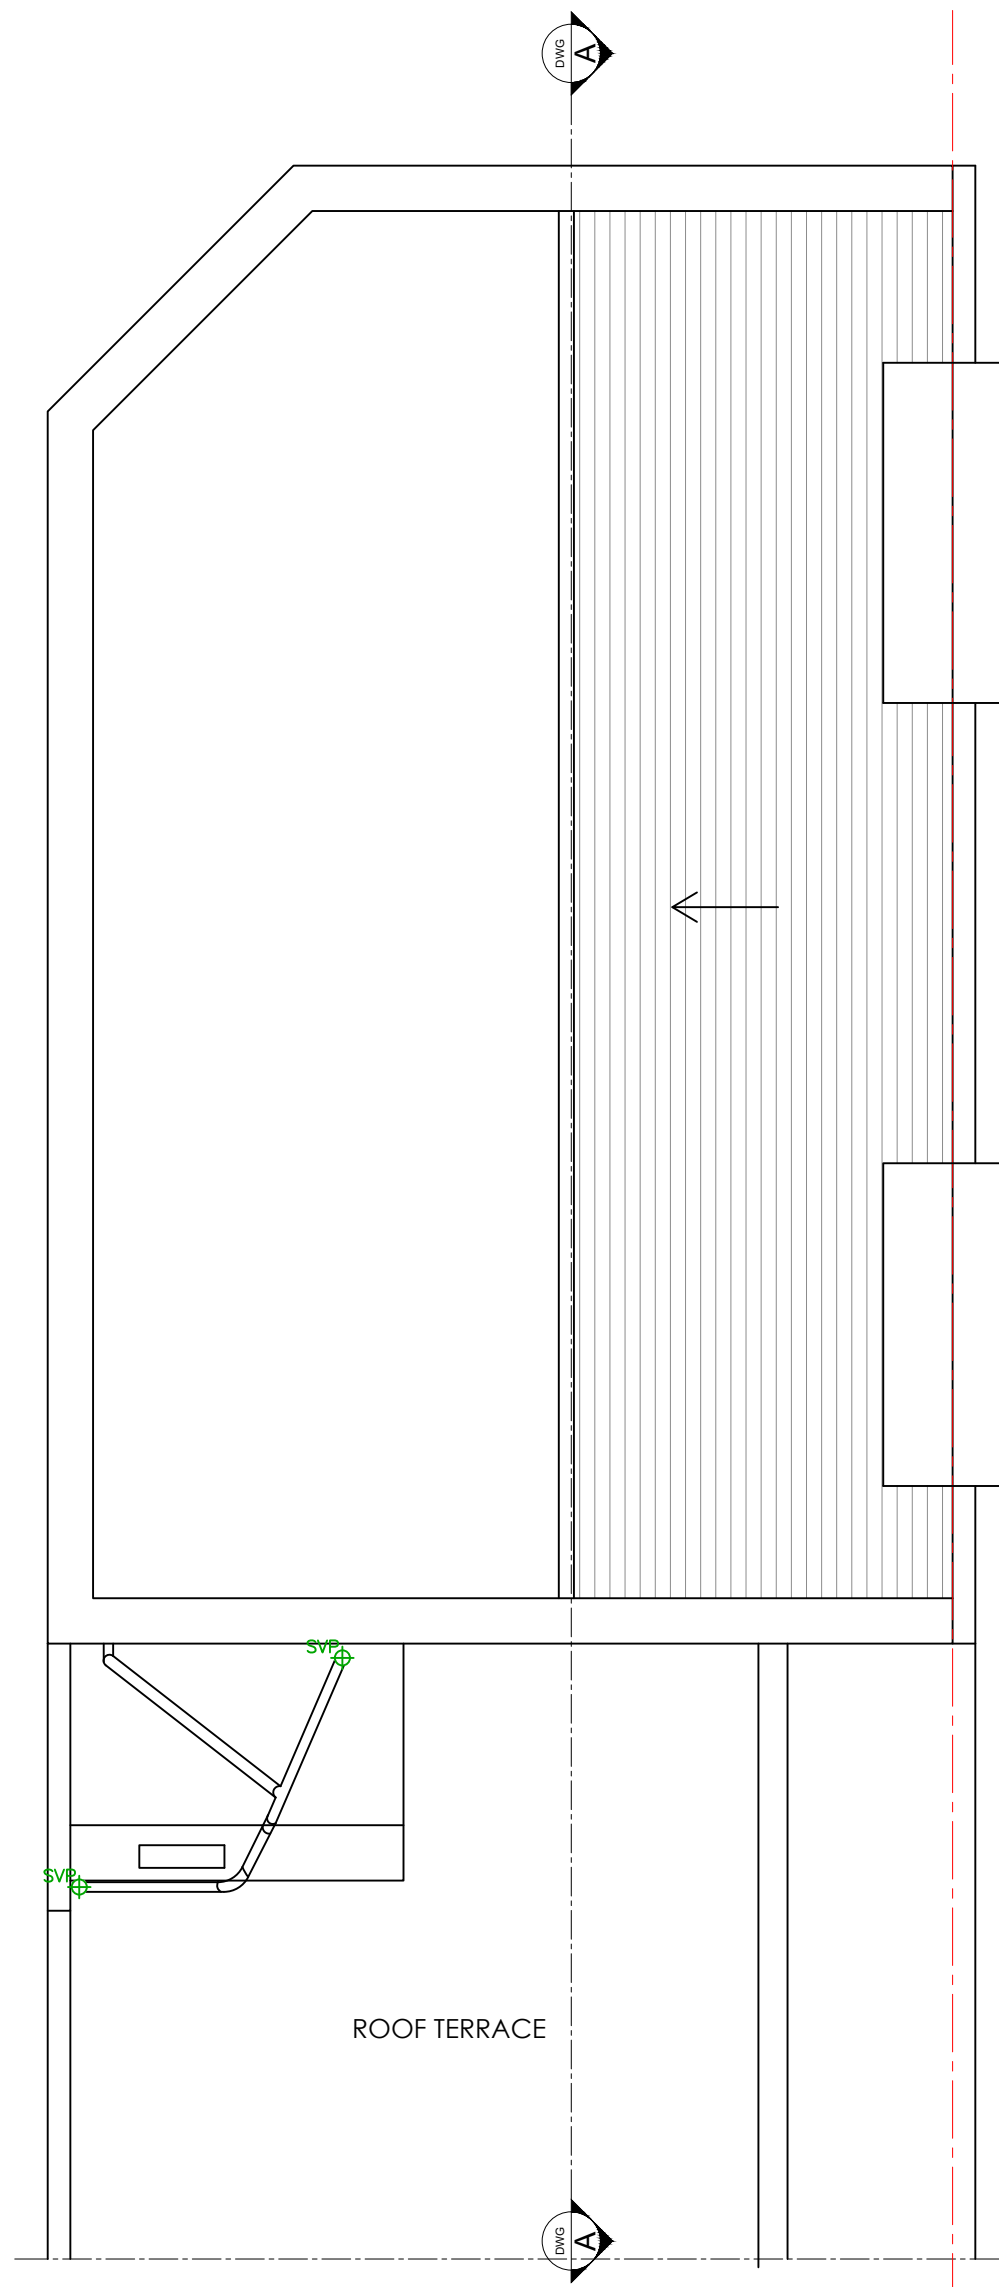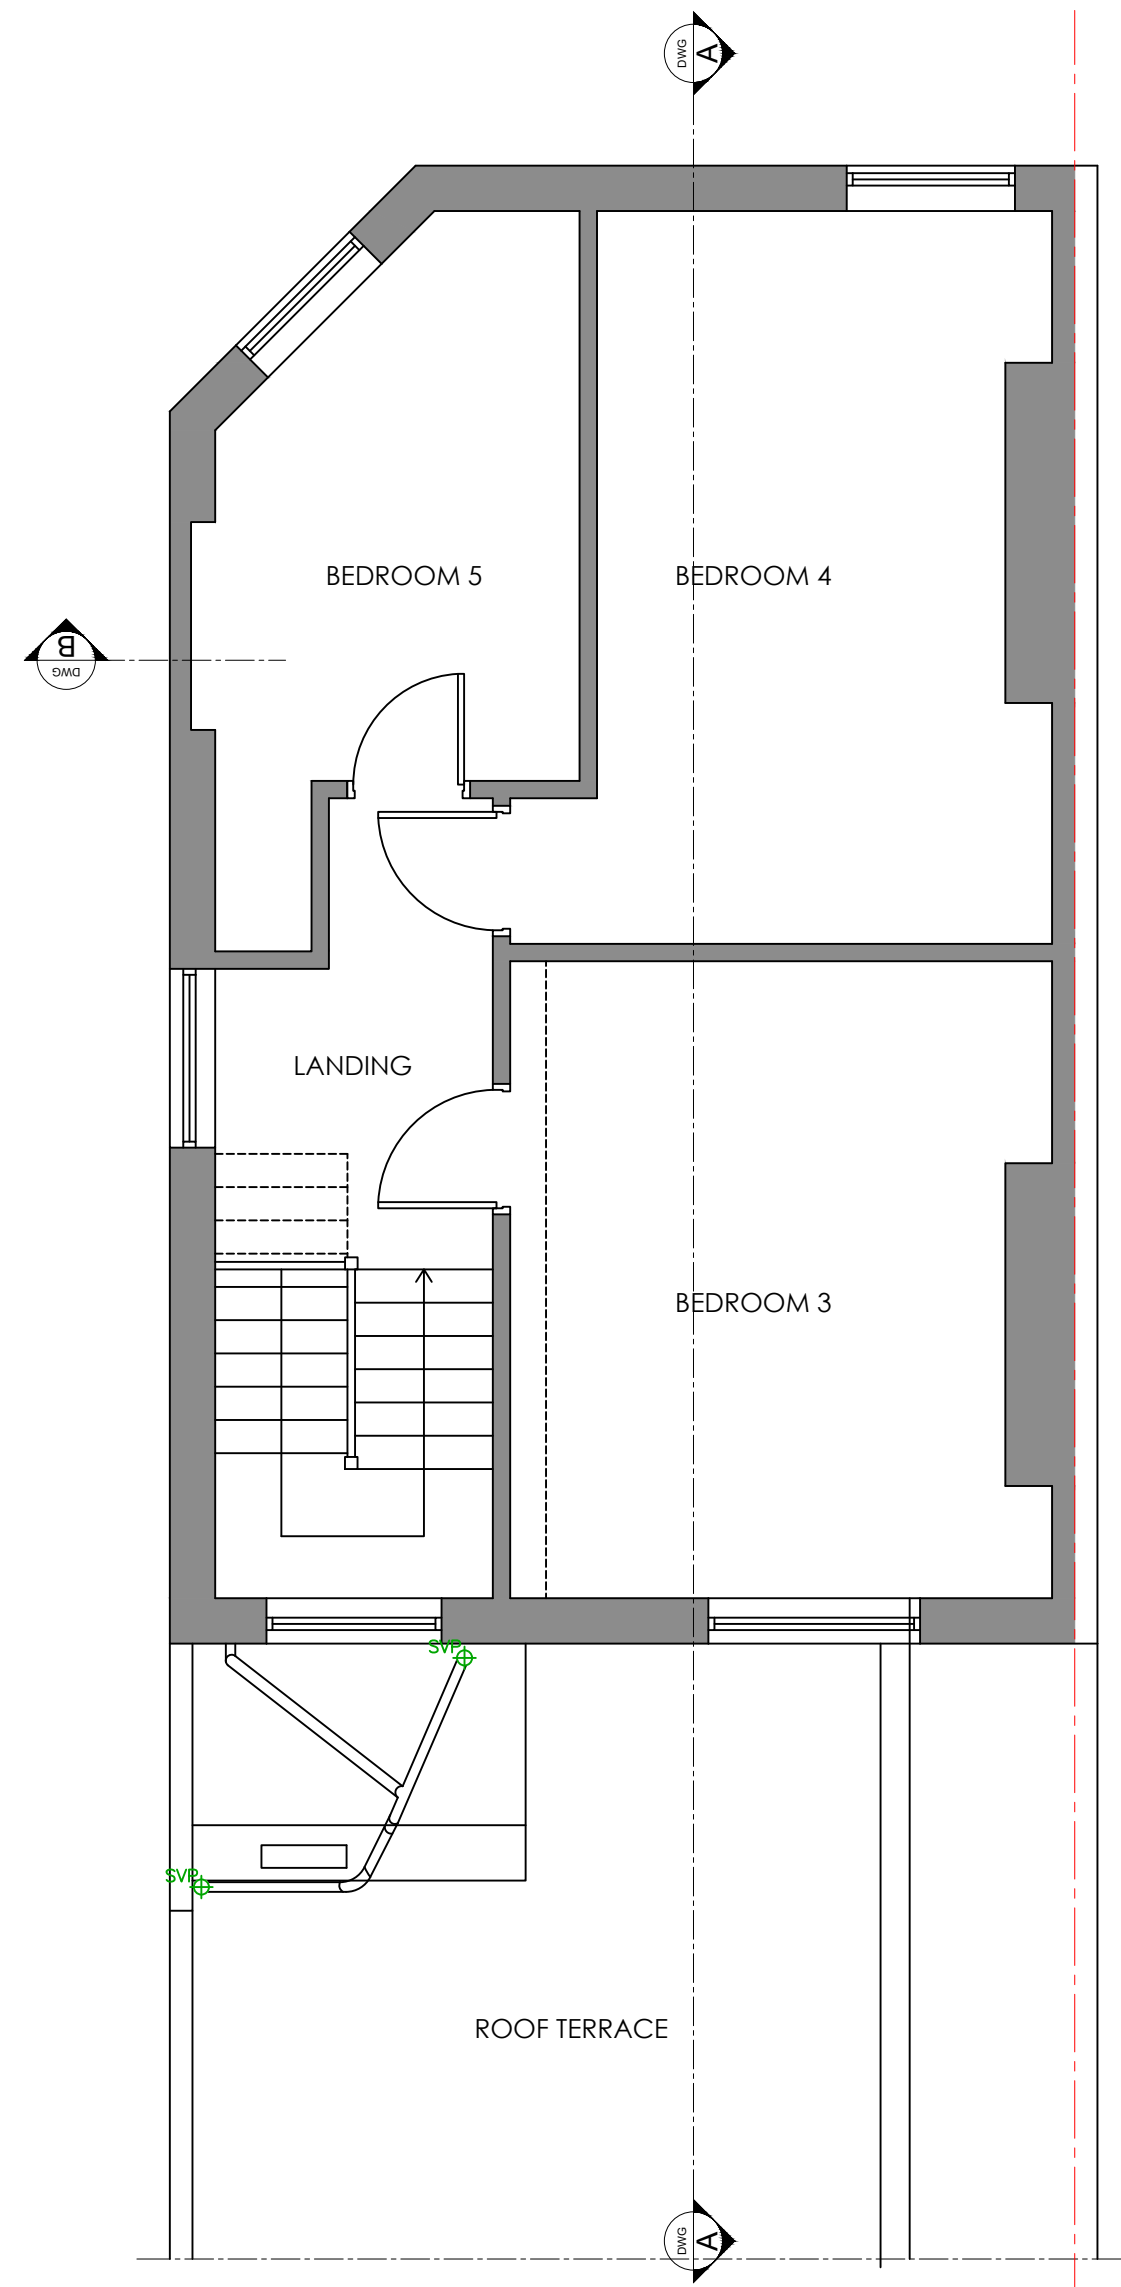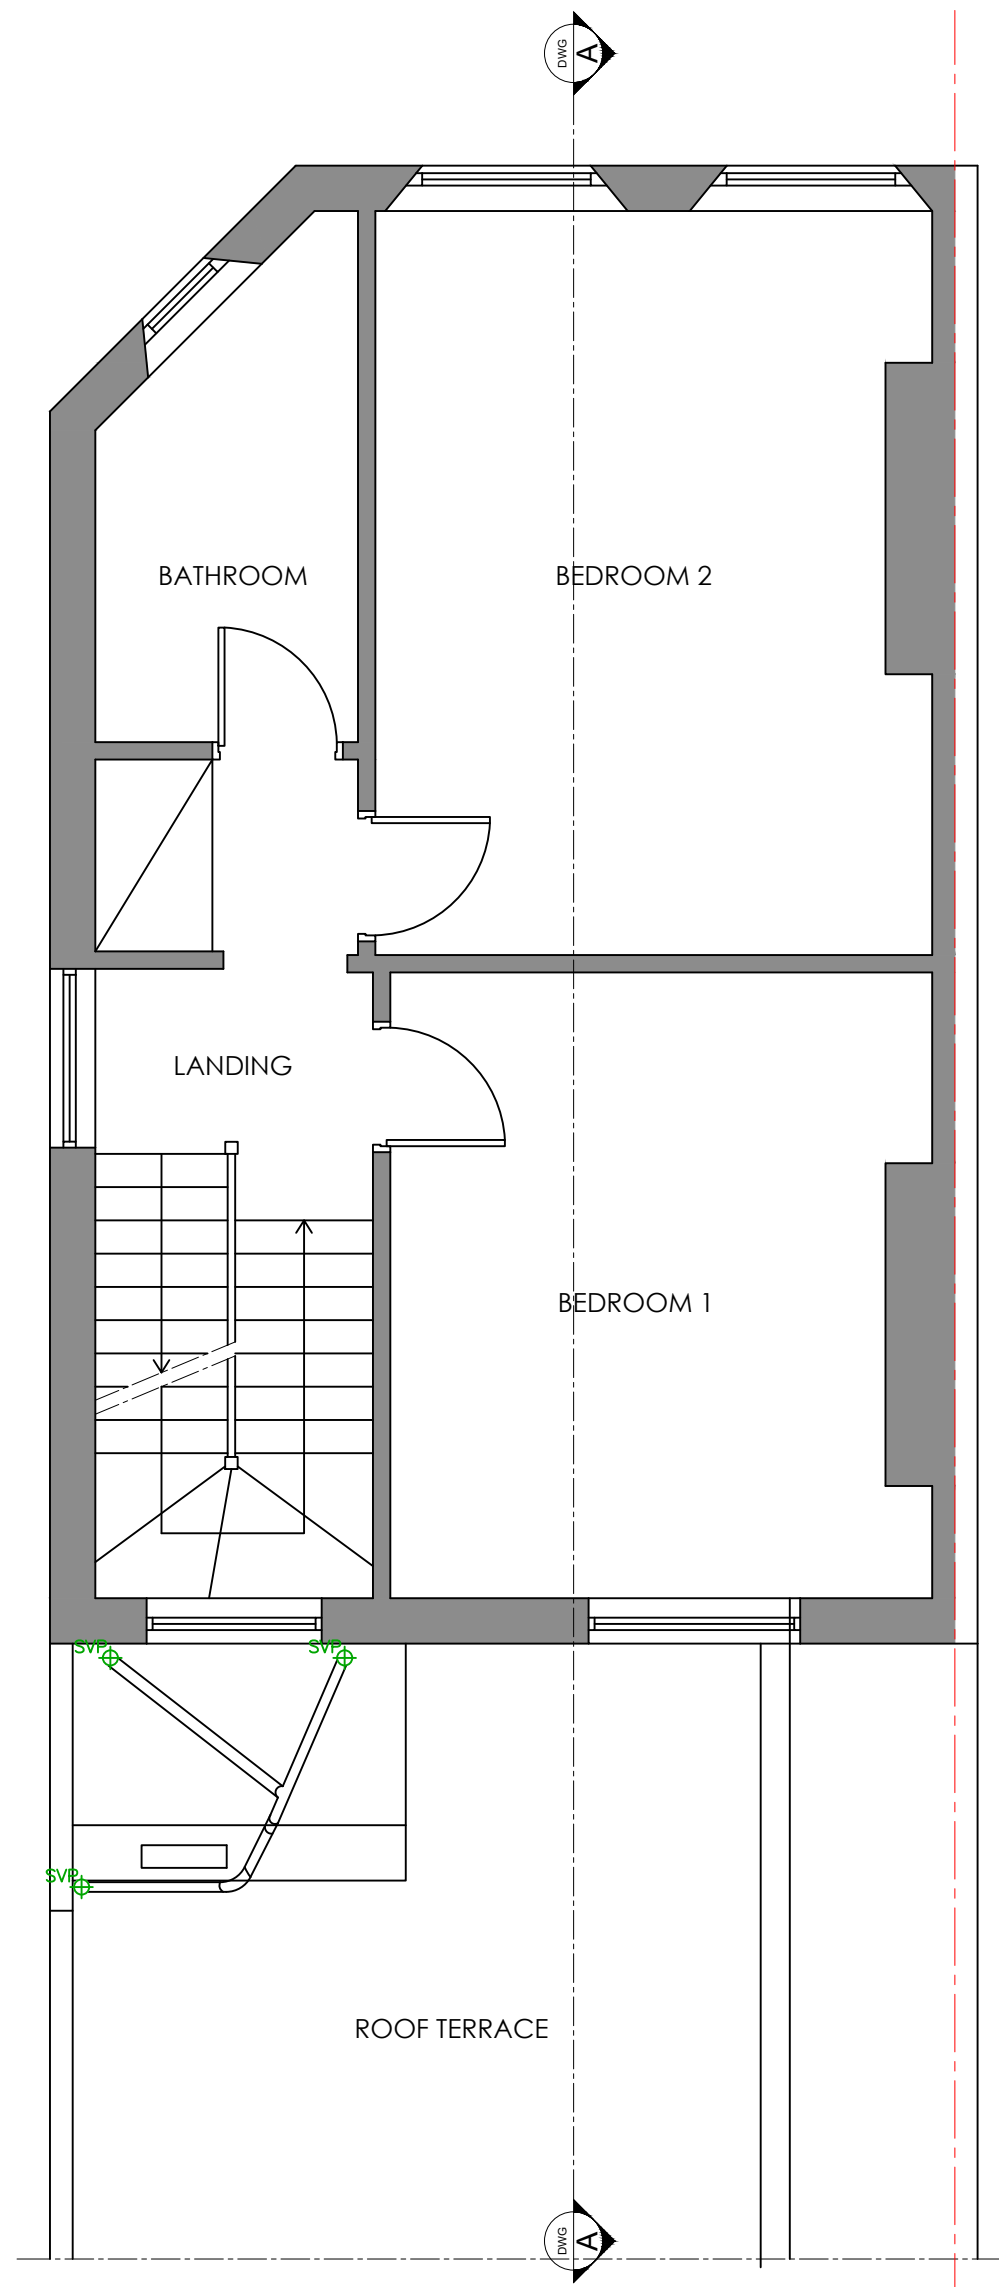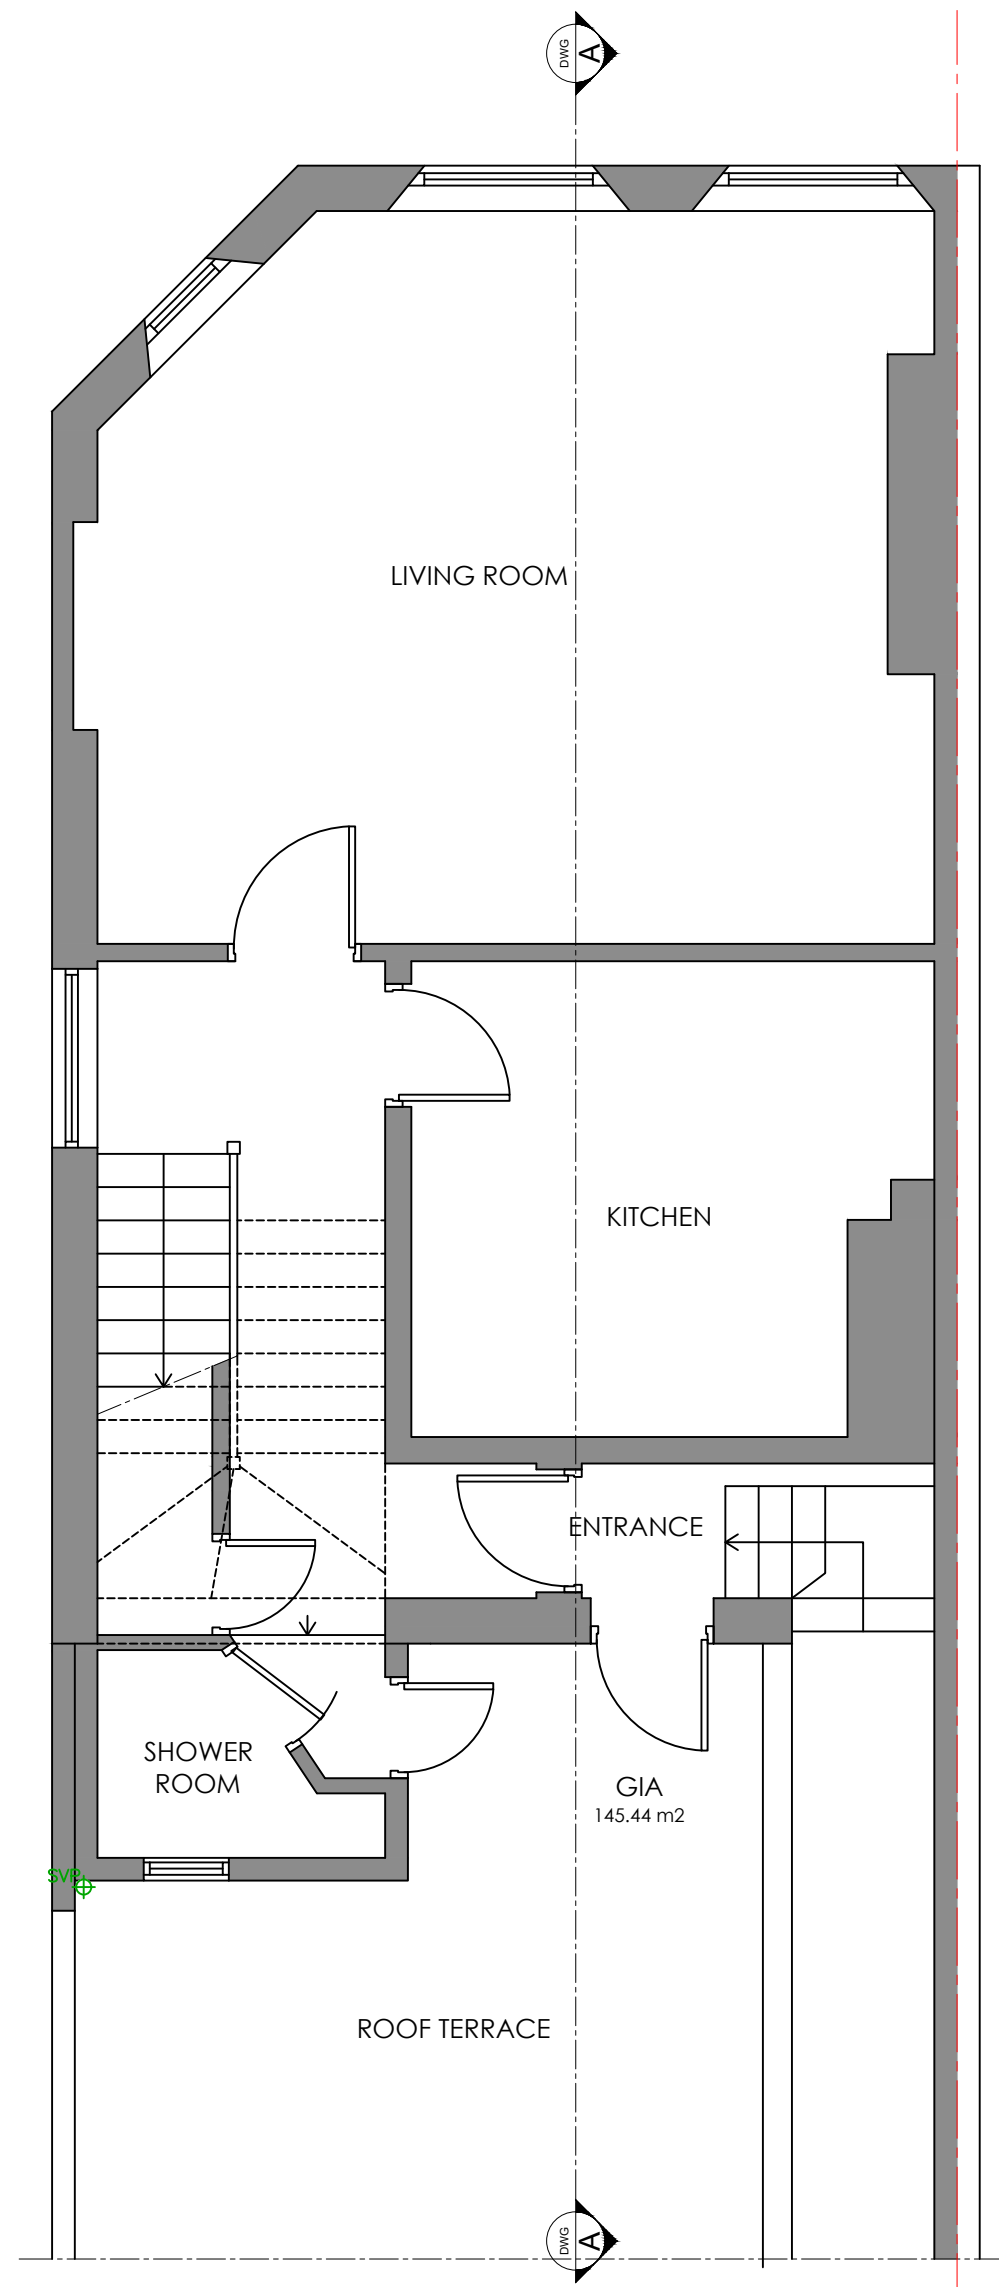


01 EXISTING PLANS
SCALE 1:50 @ A1

NOTES:


SHORPLANS architects

Figured dimensions only are to be used. All dimensions to be checked on site. Differences between drawings and between drawings and specification or bills of quantities to be reported to SHORPLANS architects.

The copyright of the drawing and designs remains SHORPLANS architects.
All copies are only for information about the application, they may not be used for any other purpose without the express written permission of SHORPLANS architects.

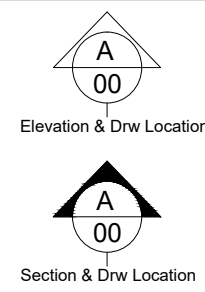

DRAWING NO	DATE	DRAWING	PROJECT
230-001	29.11.2022	EXISTING PLANS	FLAT 3 230 KENTISH TOWN ROAD
DRAWN	SCALE		
MS	1:50 @ A1		

 




KENTISH TOWN ROAD




EXISTING RIGHT SIDE ELEVATION

 

02 EXISTING ELEVATION
SCALE 1:50 @ A1


DRAWING NO	DATE	DRAWING	PROJECT
230-002	29.11.2022	EXISTING ELEVATION	FLAT 3 230 KENTISH TOWN ROAD
DRAWN	SCALE		
MS	1:50 @ A1		

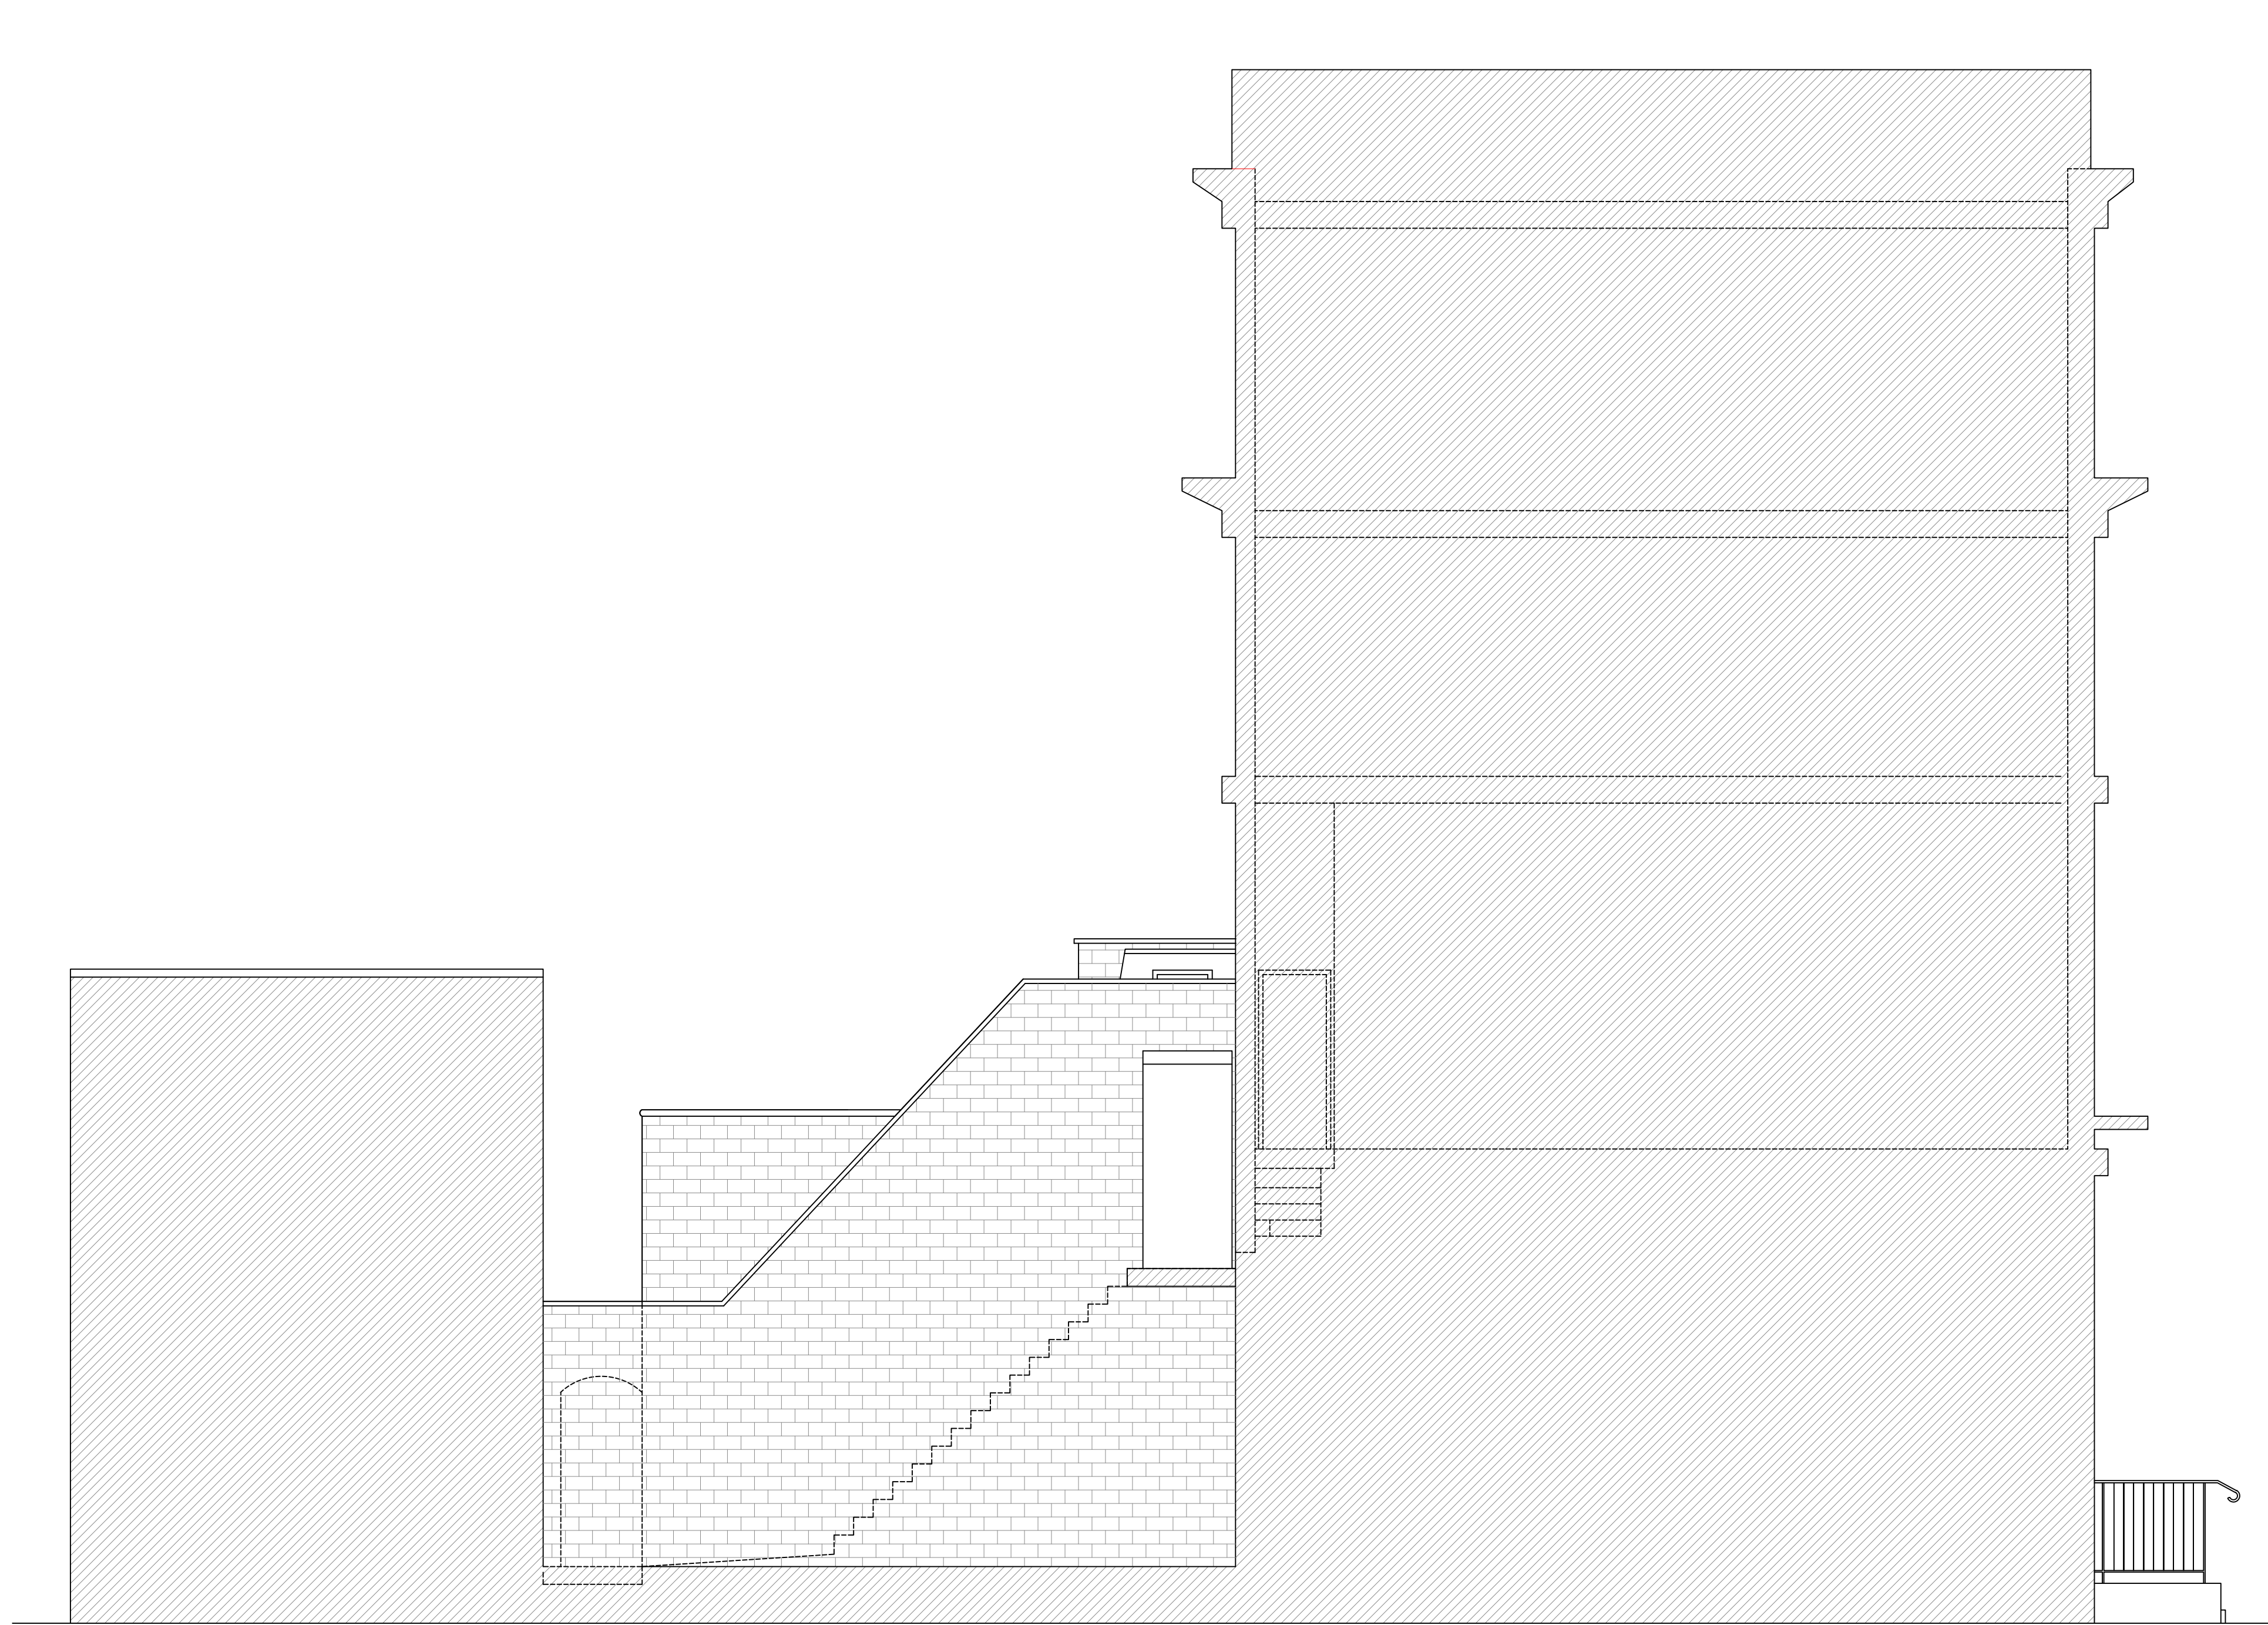

EXISTING LEFT SIDE ELEVATION



EXISTING REAR ELEVATION

 


03 EXISTING ELEVATION
SCALE 1:50 @ A1

DRAWING NO	DATE	DRAWING	PROJECT
230-003	07.02.2023	EXISTING ELEVATION	FLAT 3 230 KENTISH TOWN ROAD
DRAWN	SCALE		
MS	1:50 @ A1		




EXISTING SECTION A
SCALE 1:50

 


04 EXISTING SECTION A AND DETAILS
SCALE 1:50 @ A1


DRAWING NO	DATE	DRAWING	PROJECT
230-004	29.11.2022	EXISTING SECTION A AND DETAILS	FLAT 3 230 KENTISH TOWN ROAD
DRAWN	SCALE		
MS	1:50 @ A1		

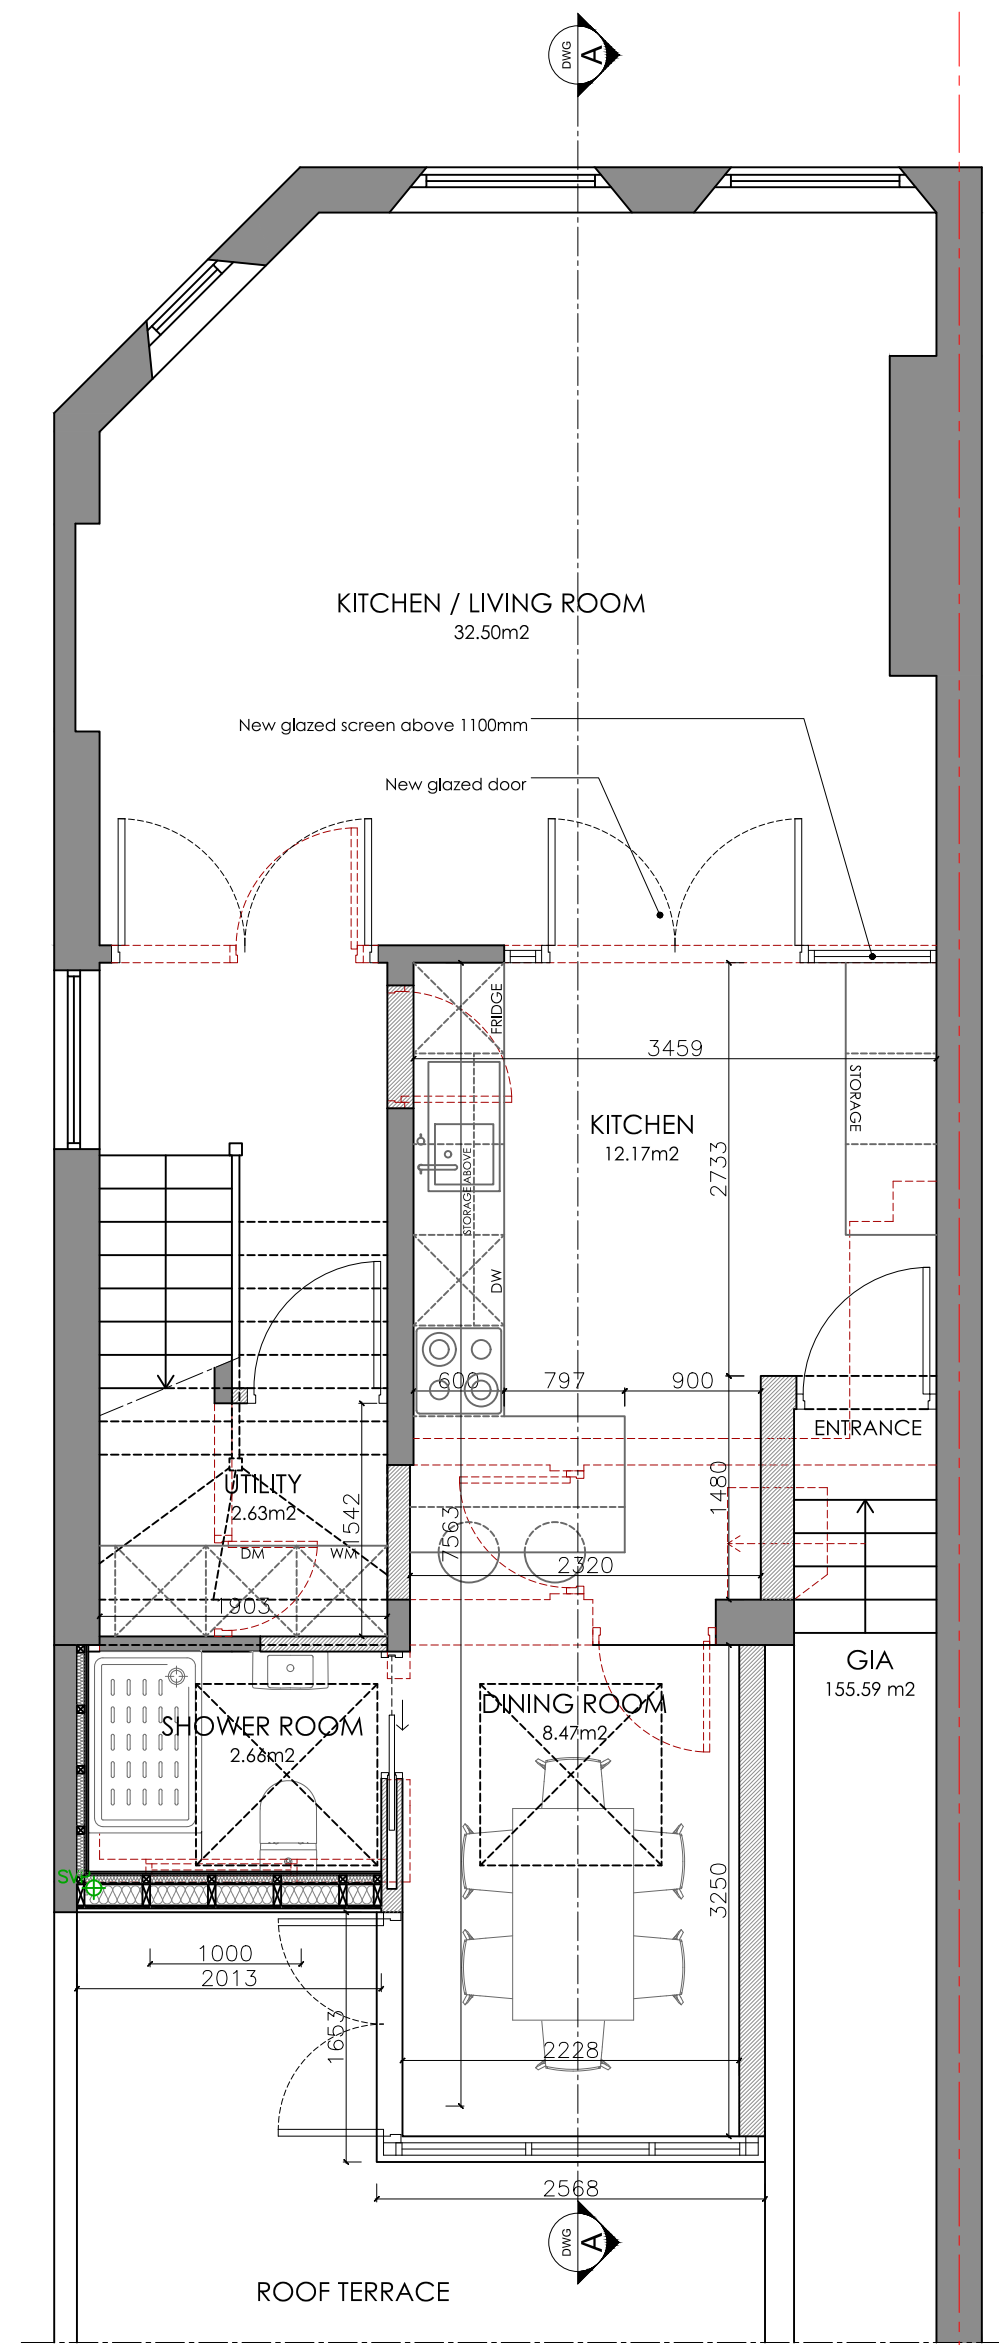


PROPOSED FIRST FLOOR PLAN

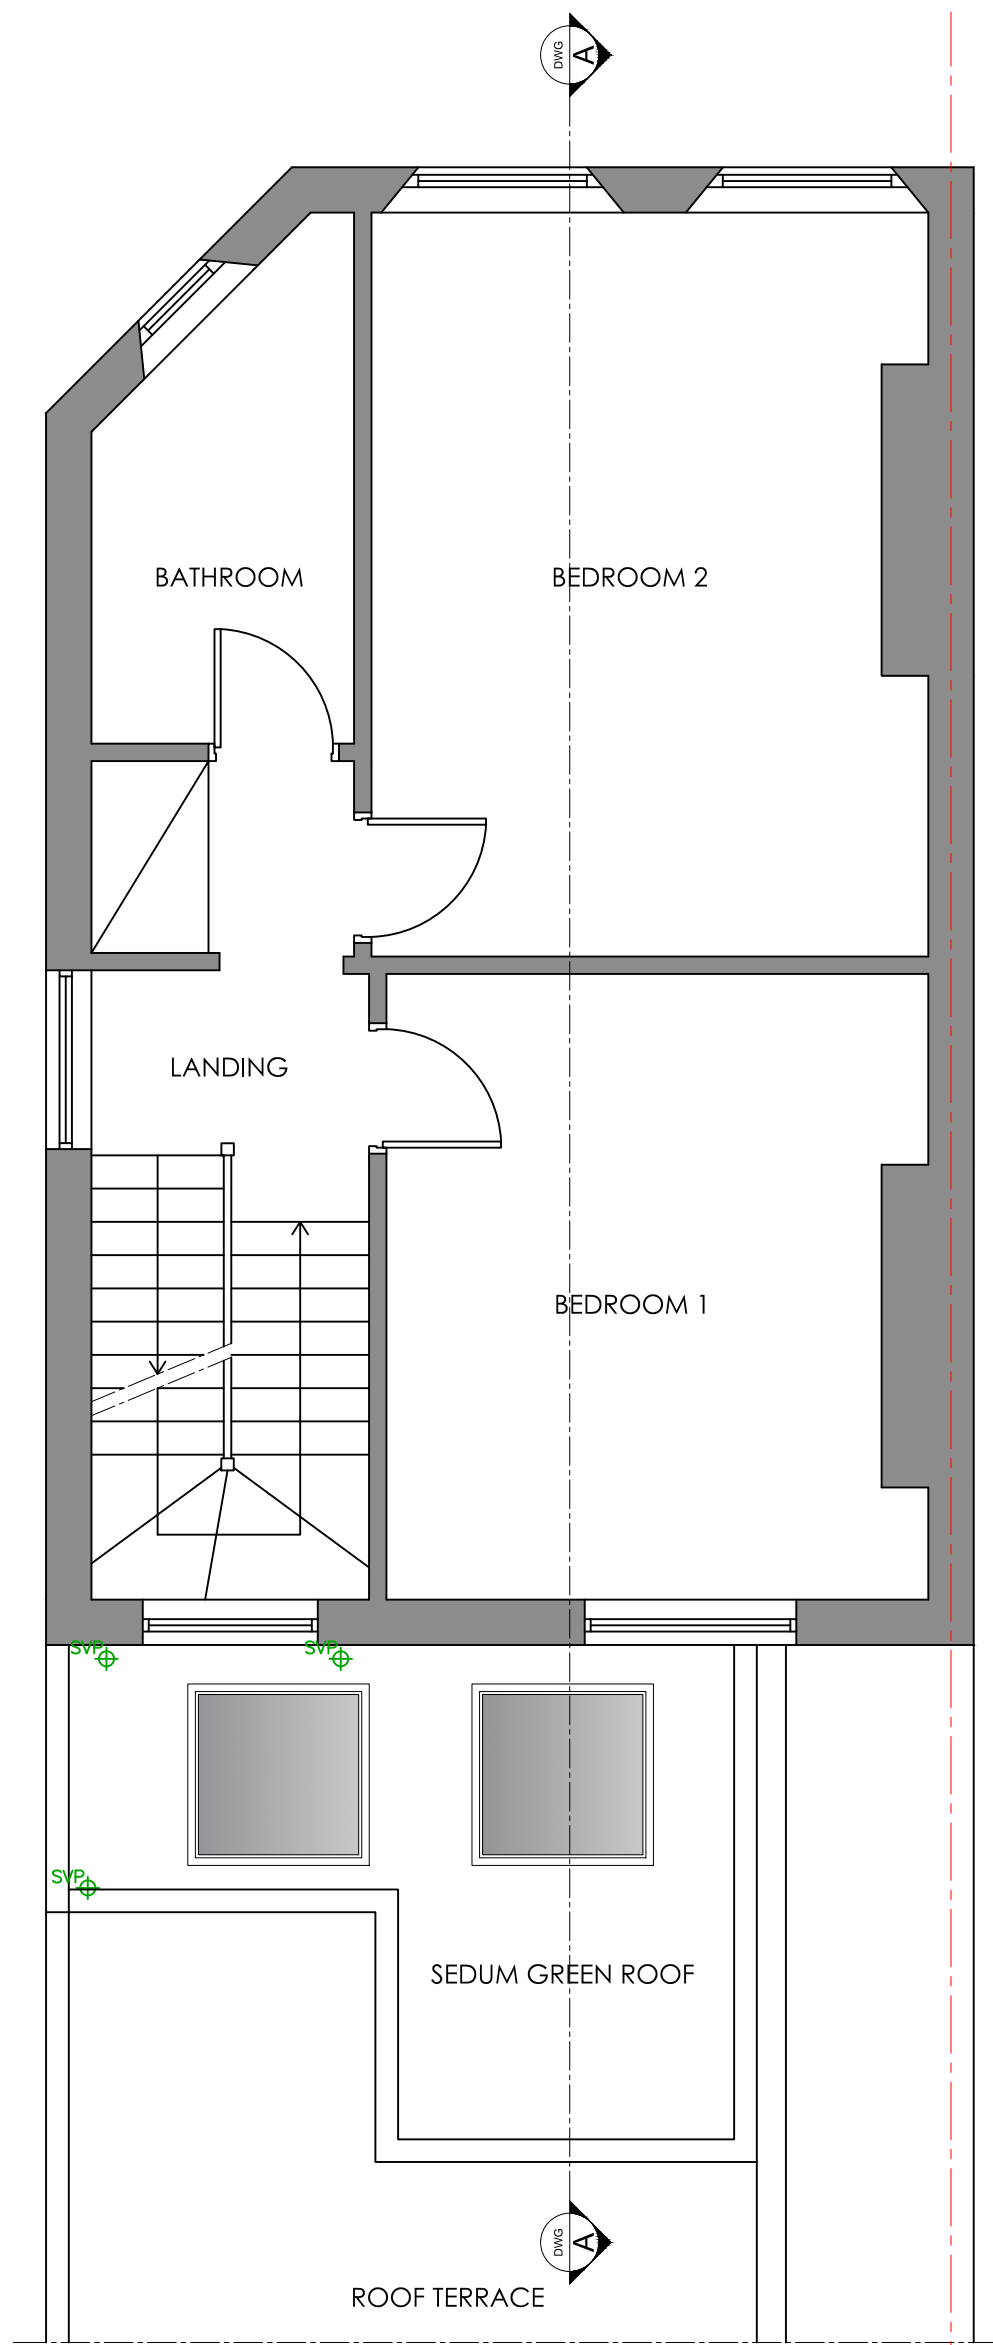

PROPOSED SECOND FLOOR PLAN

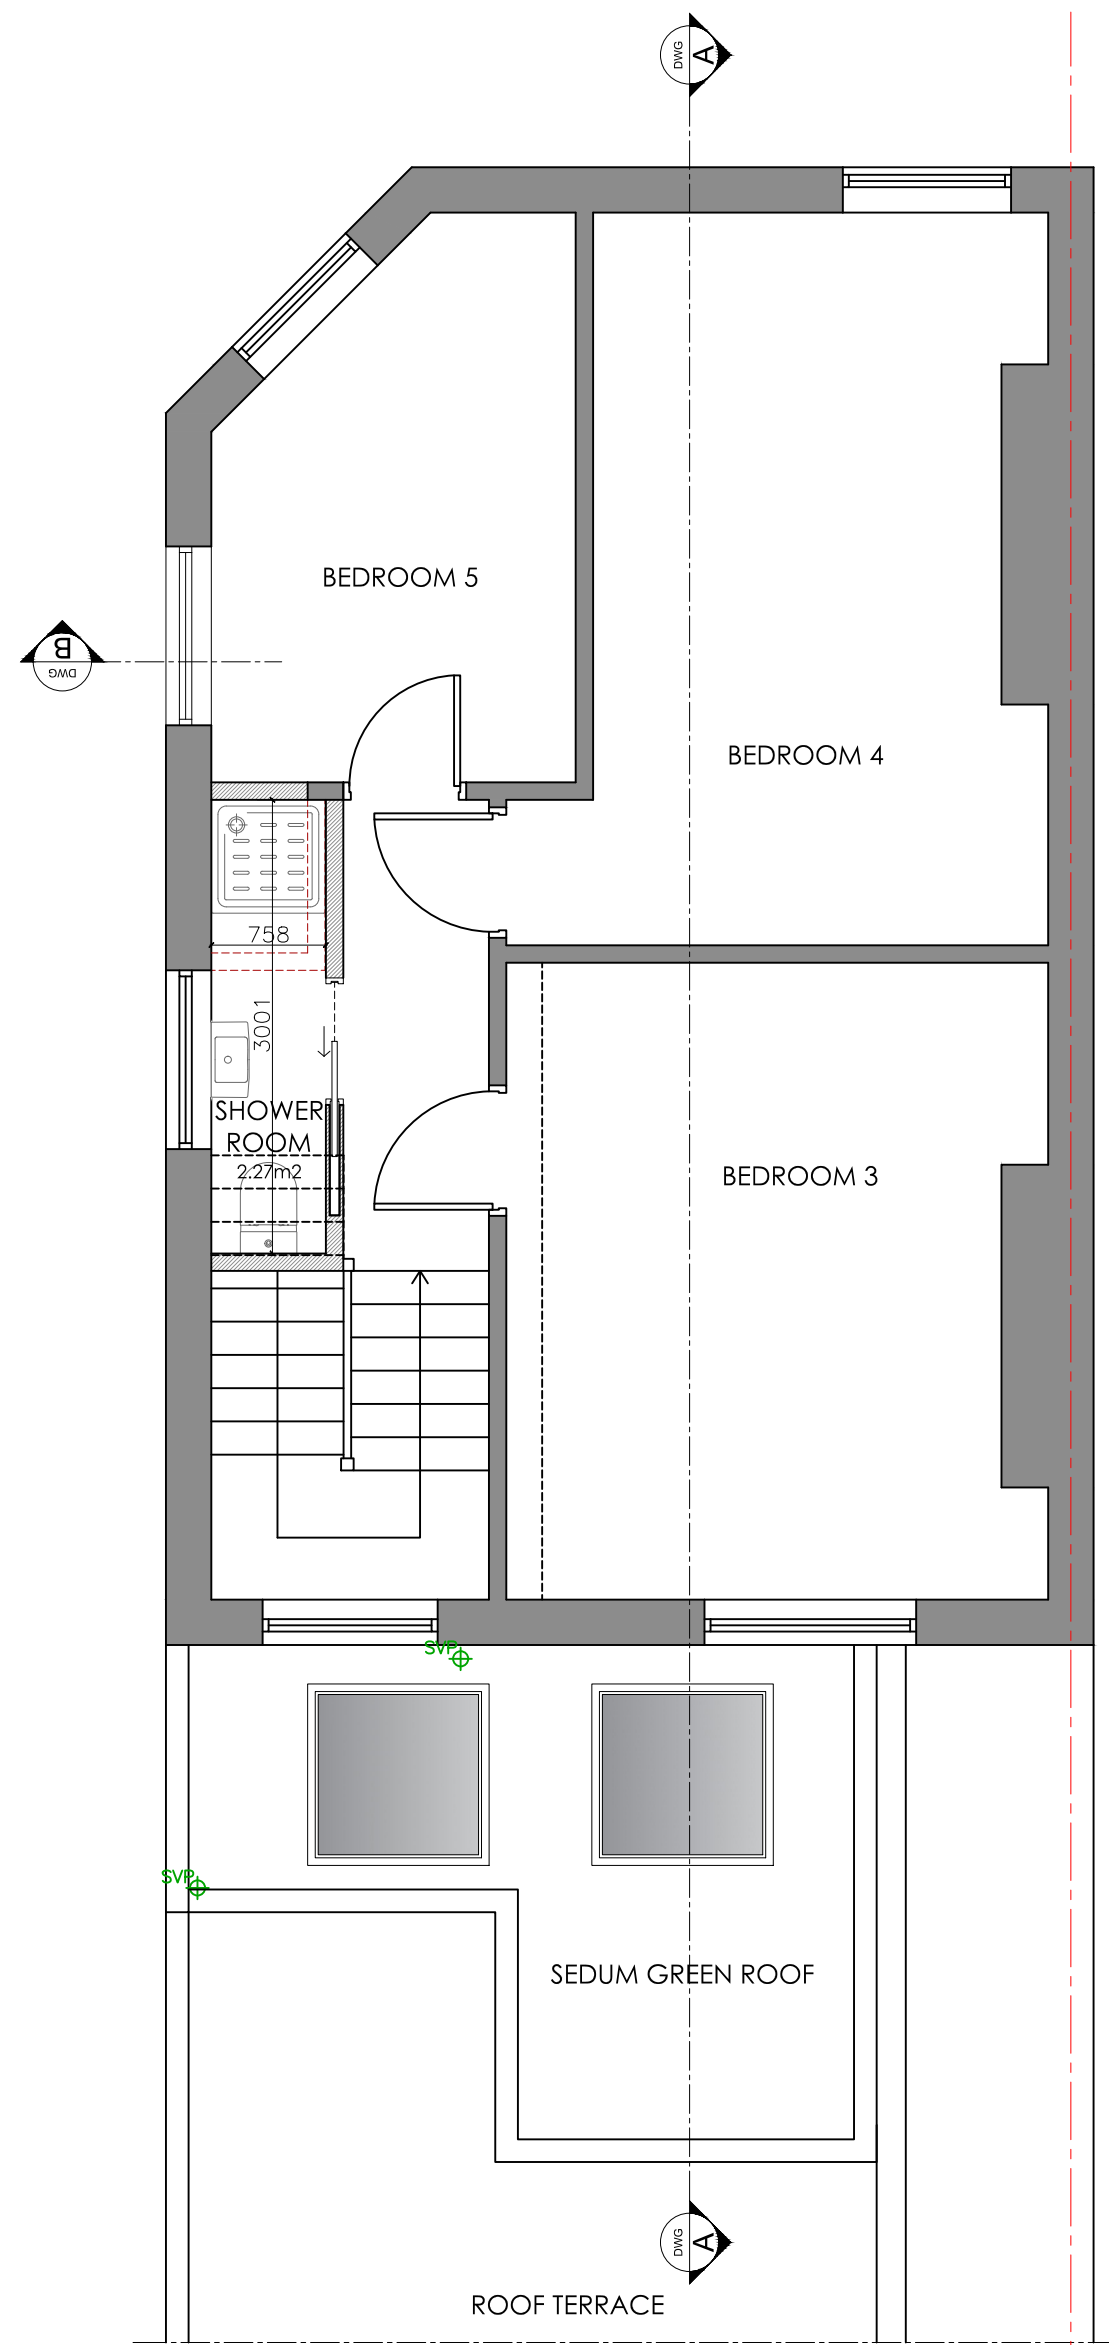


PROPOSED THIRD FLOOR PLAN

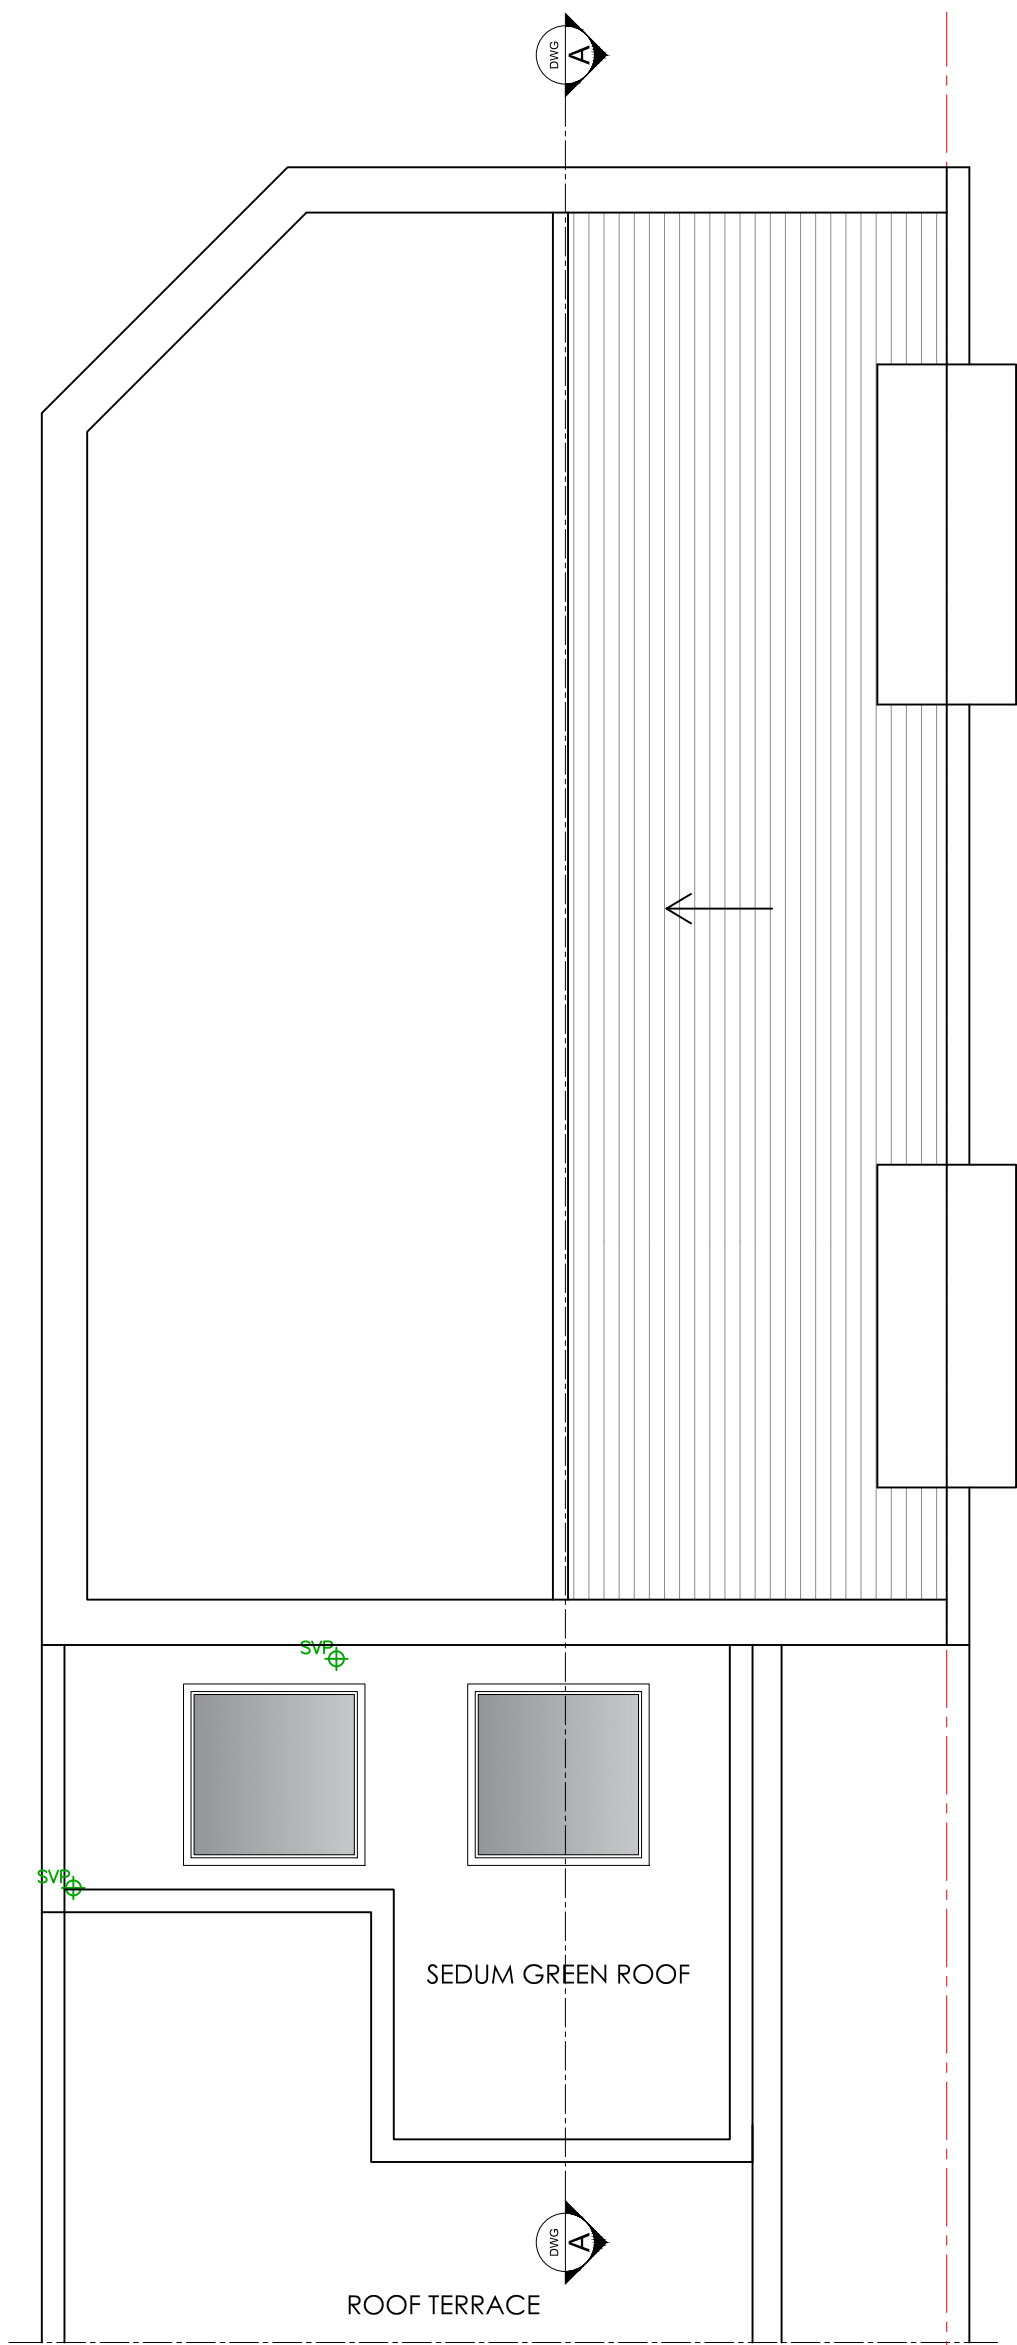

PROPOSED ROOF PLAN

05 PROPOSED PLANS
SCALE 1:50 @ A1

DRAWING NO	DATE	DRAWING	PROJECT
230-005	29.11.2022	PROPOSED PLANS	FLAT 3 230 KENTISH TOWN ROAD
DRAWN	SCALE		
MS	1:50 @ A1		

 




KENTISH TOWN ROAD




PROPOSED RIGHT SIDE ELEVATION

 

06 PROPOSED ELEVATION
SCALE 1:50 @ A1


DRAWING NO	DATE	DRAWING	PROJECT
230-006	29.11.2022	PROPOSED ELEVATION	FLAT 3 230 KENTISH TOWN ROAD
DRAWN	SCALE		
MS	1:50 @ A1		

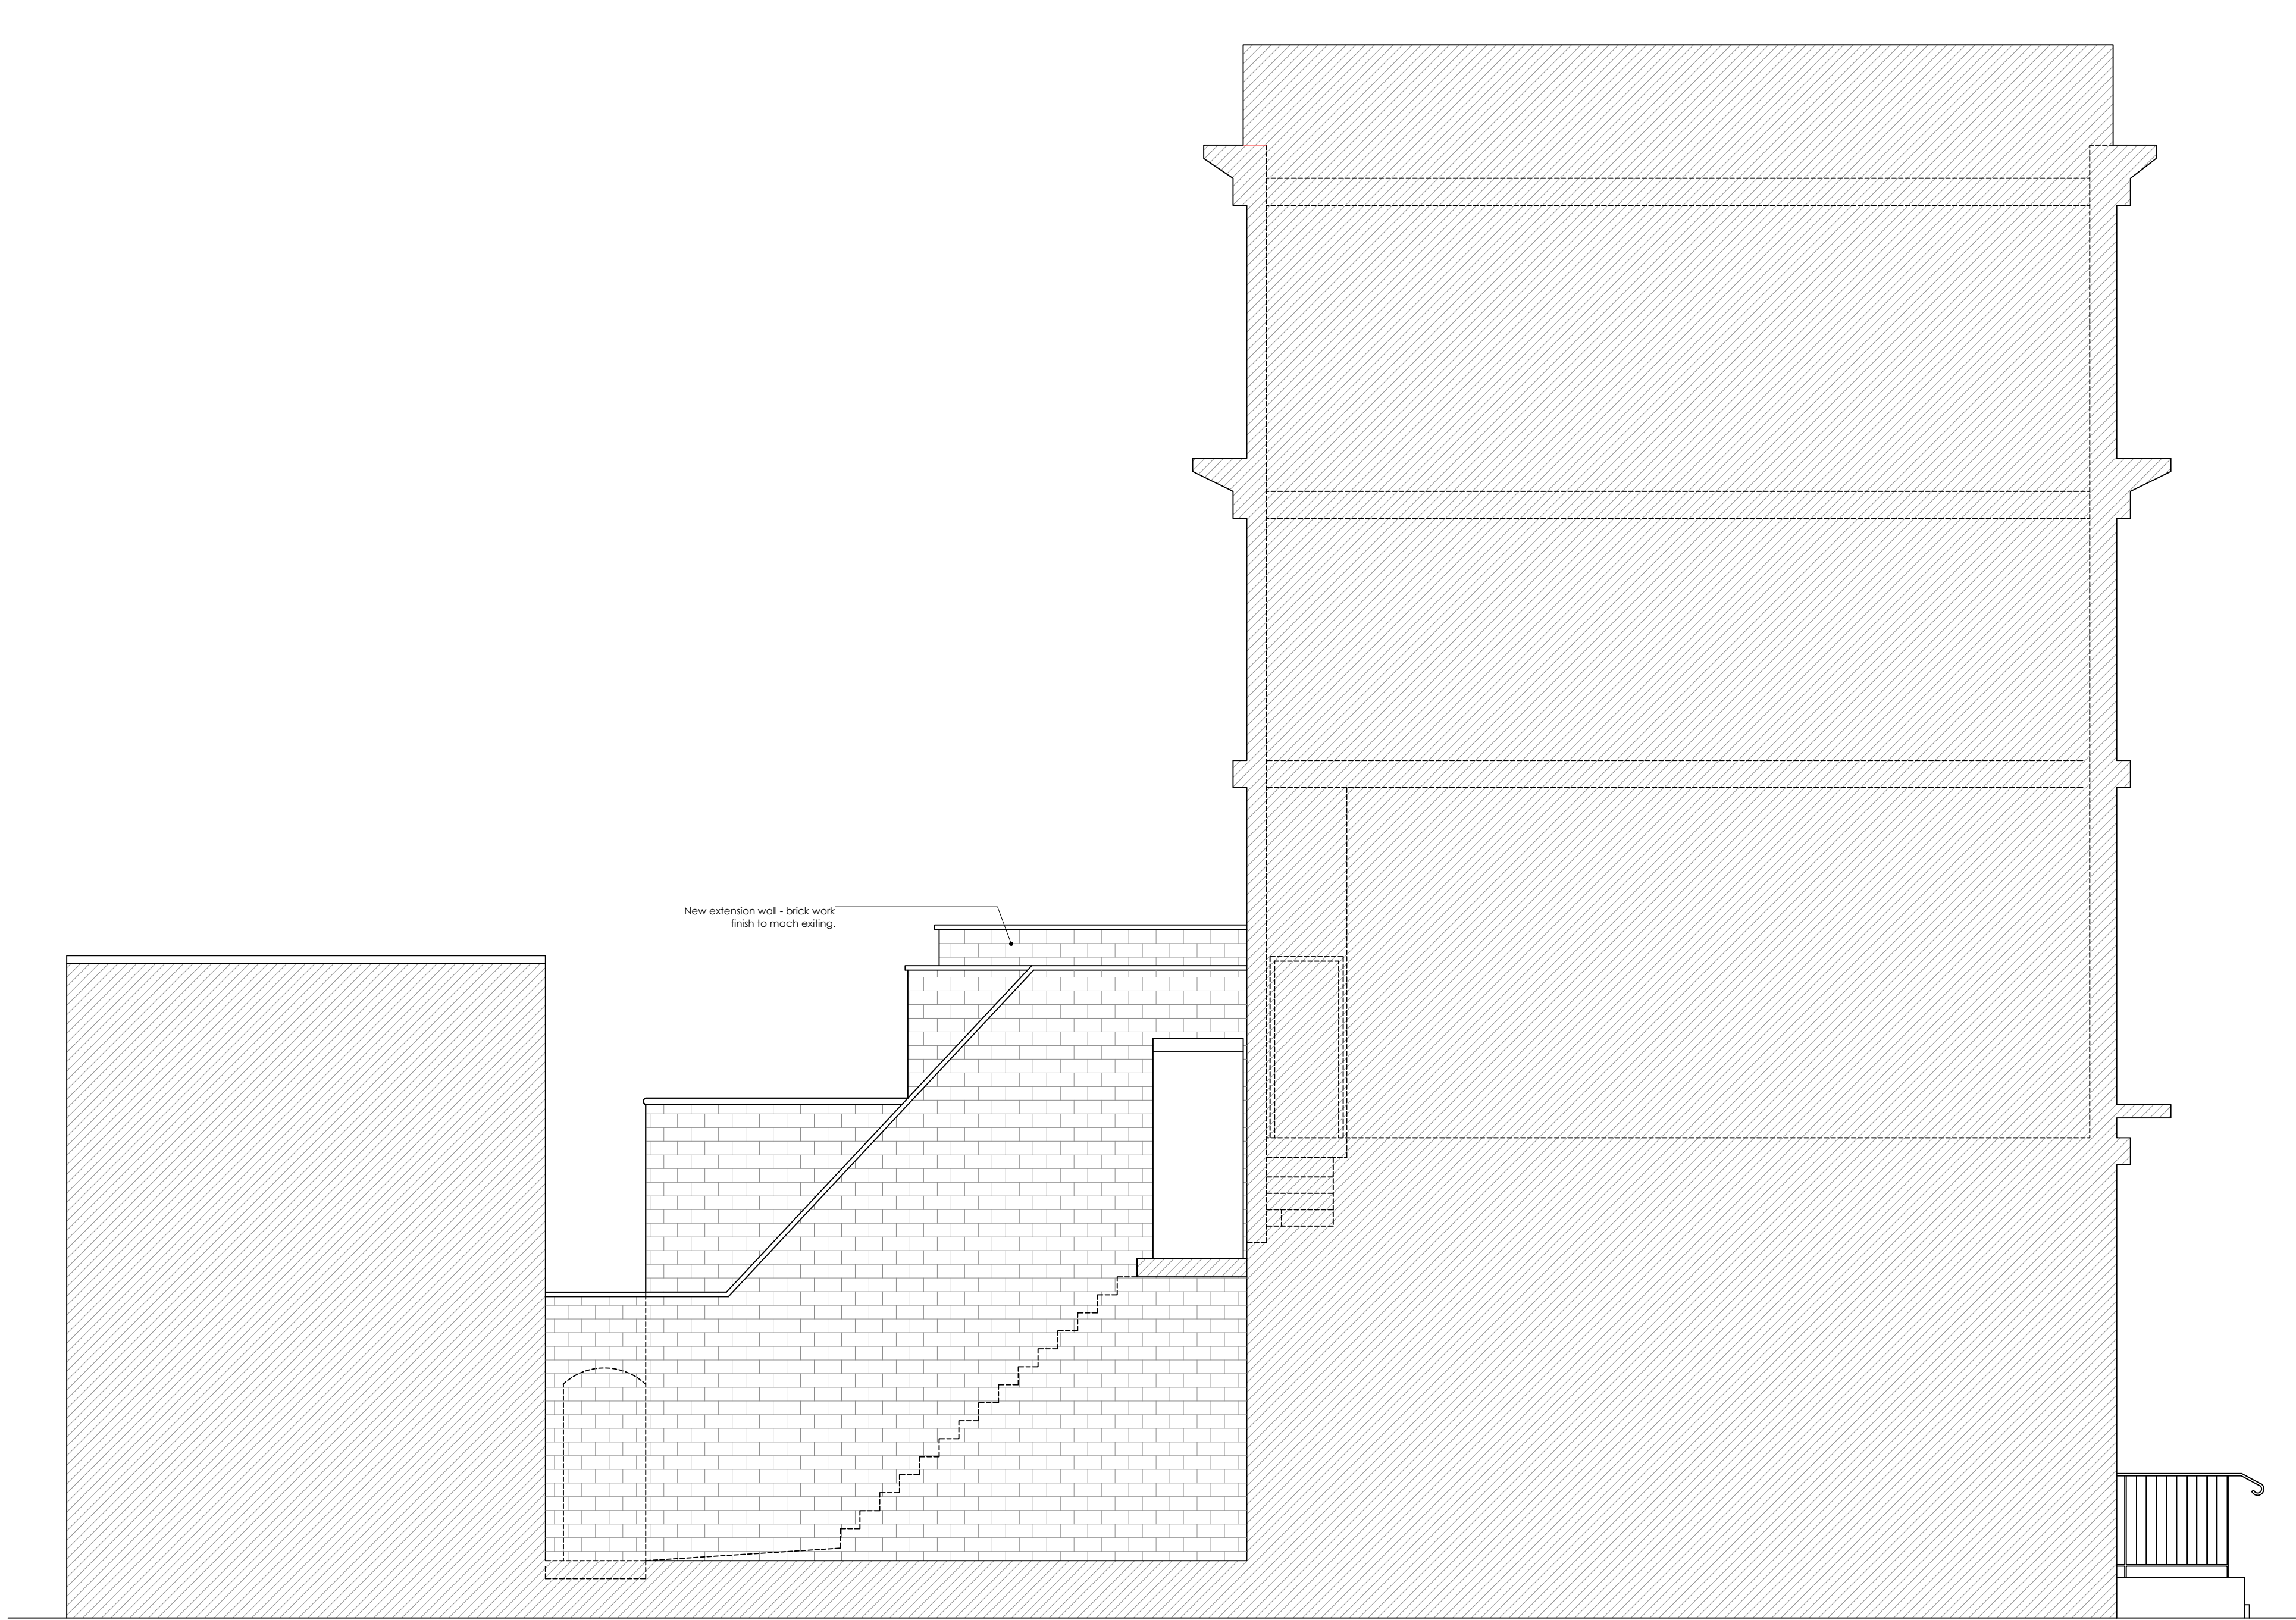

EXISTING LEFT SIDE ELEVATION



PROPOSED REAR ELEVATION

 


07 PROPOSED ELEVATION
SCALE 1:50 @ A1

DRAWING NO	DATE	DRAWING	PROJECT
230-007	07.02.2023	PROPOSED ELEVATION	FLAT 3 230 KENTISH TOWN ROAD
DRAWN	SCALE		
MS	1:50 @ A1		




PROPOSED SECTION A
SCALE 1:50

 


08 PROPOSED SECTION A AND DETAILS
SCALE 1:50 @ A1


DRAWING NO	DATE	DRAWING	PROJECT
230-008	29.11.2022	PROPOSED SECTION A AND DETAILS	FLAT 3 230 KENTISH TOWN ROAD
DRAWN	SCALE		
MS	1:50 @ A1		

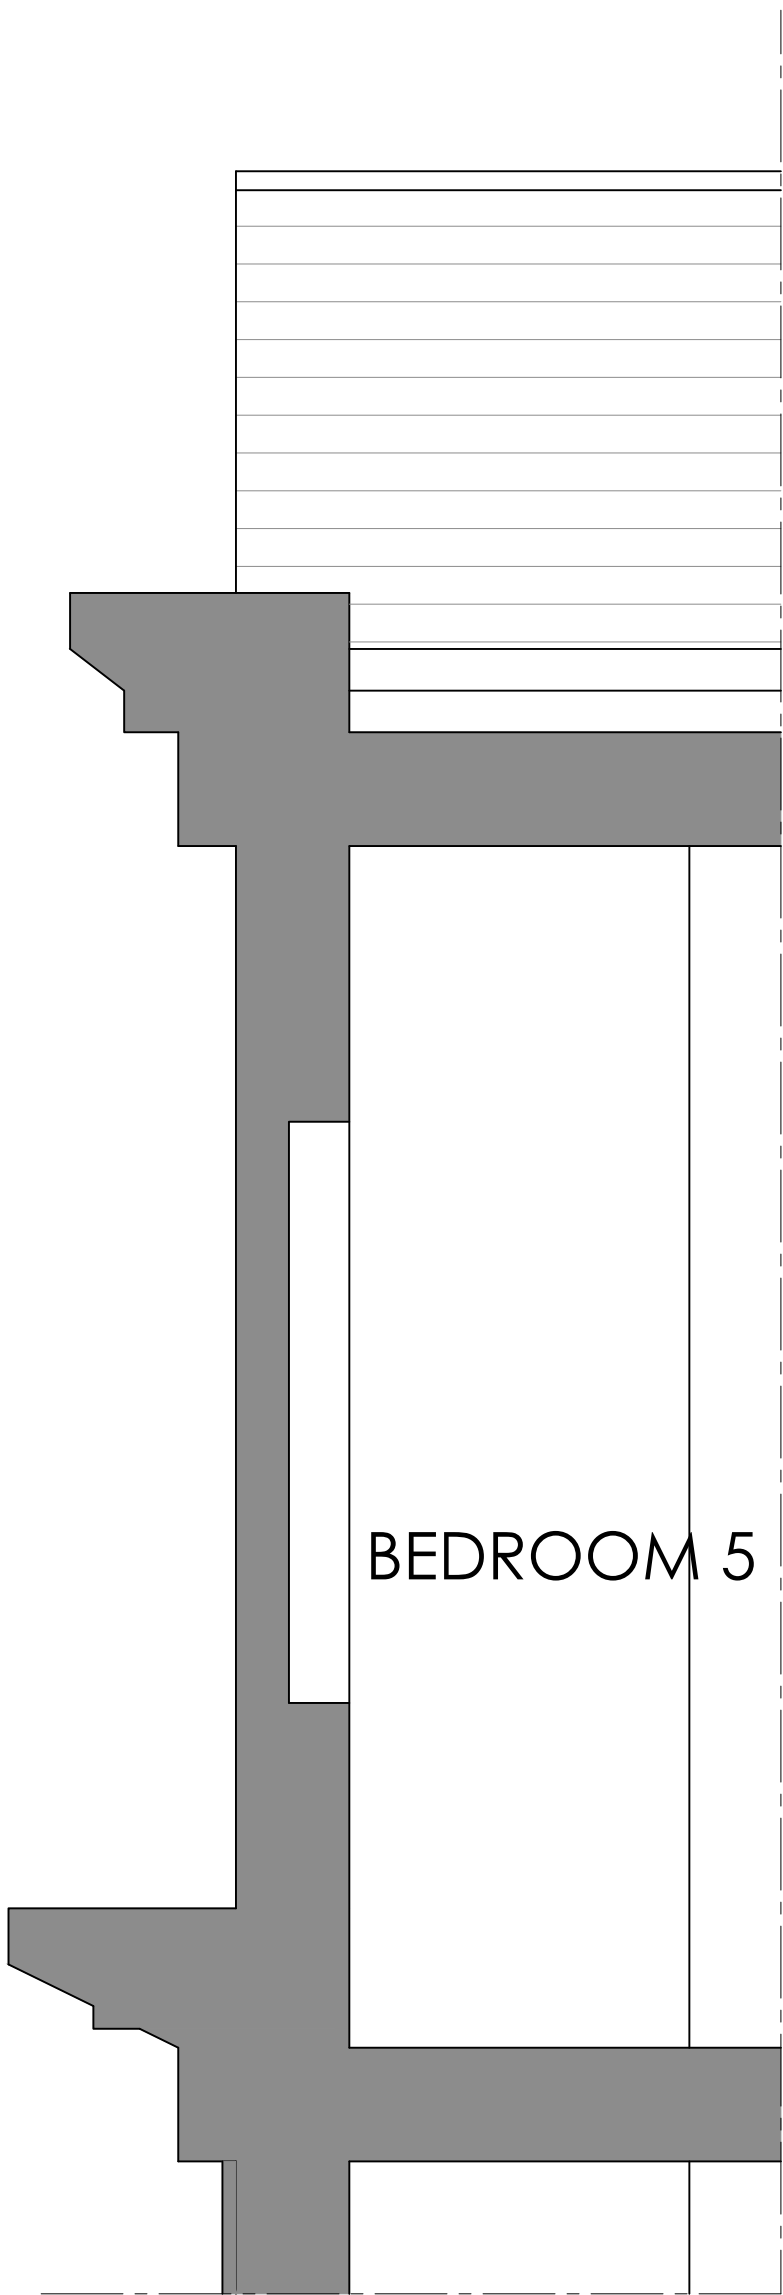

EXISTING SECTION B
(SCALE 1:20)

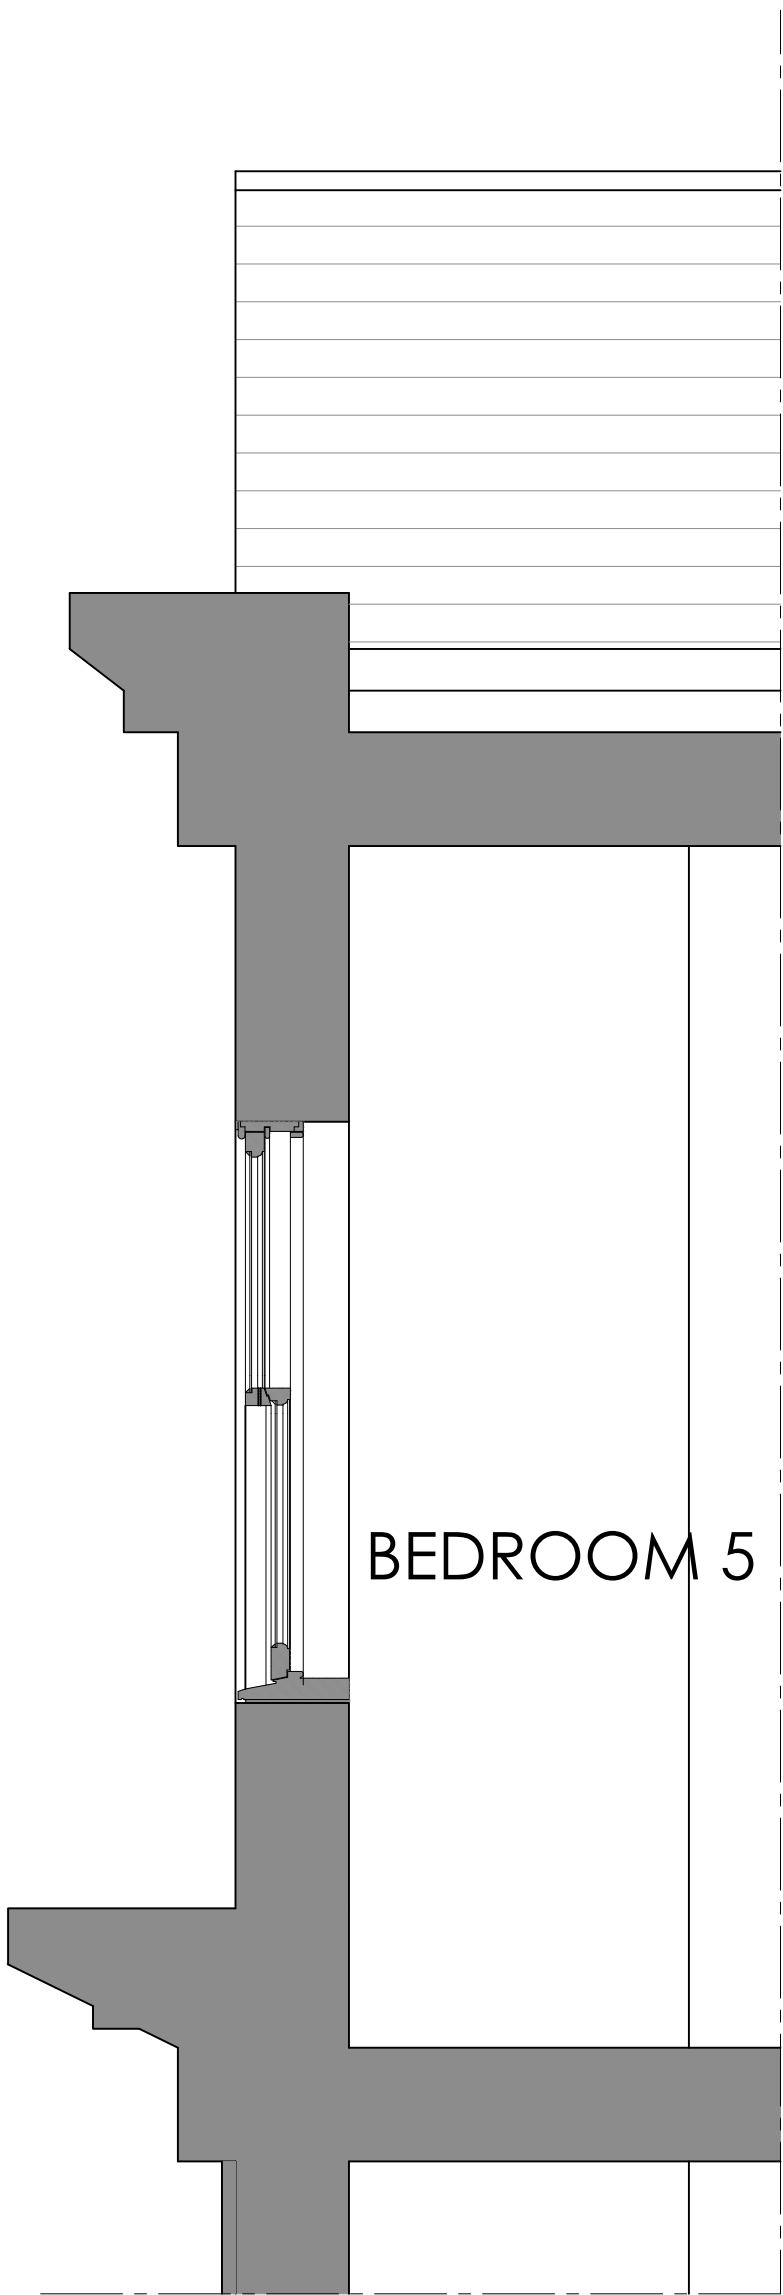


PROPOSED SECTION B
(SCALE 1:20)

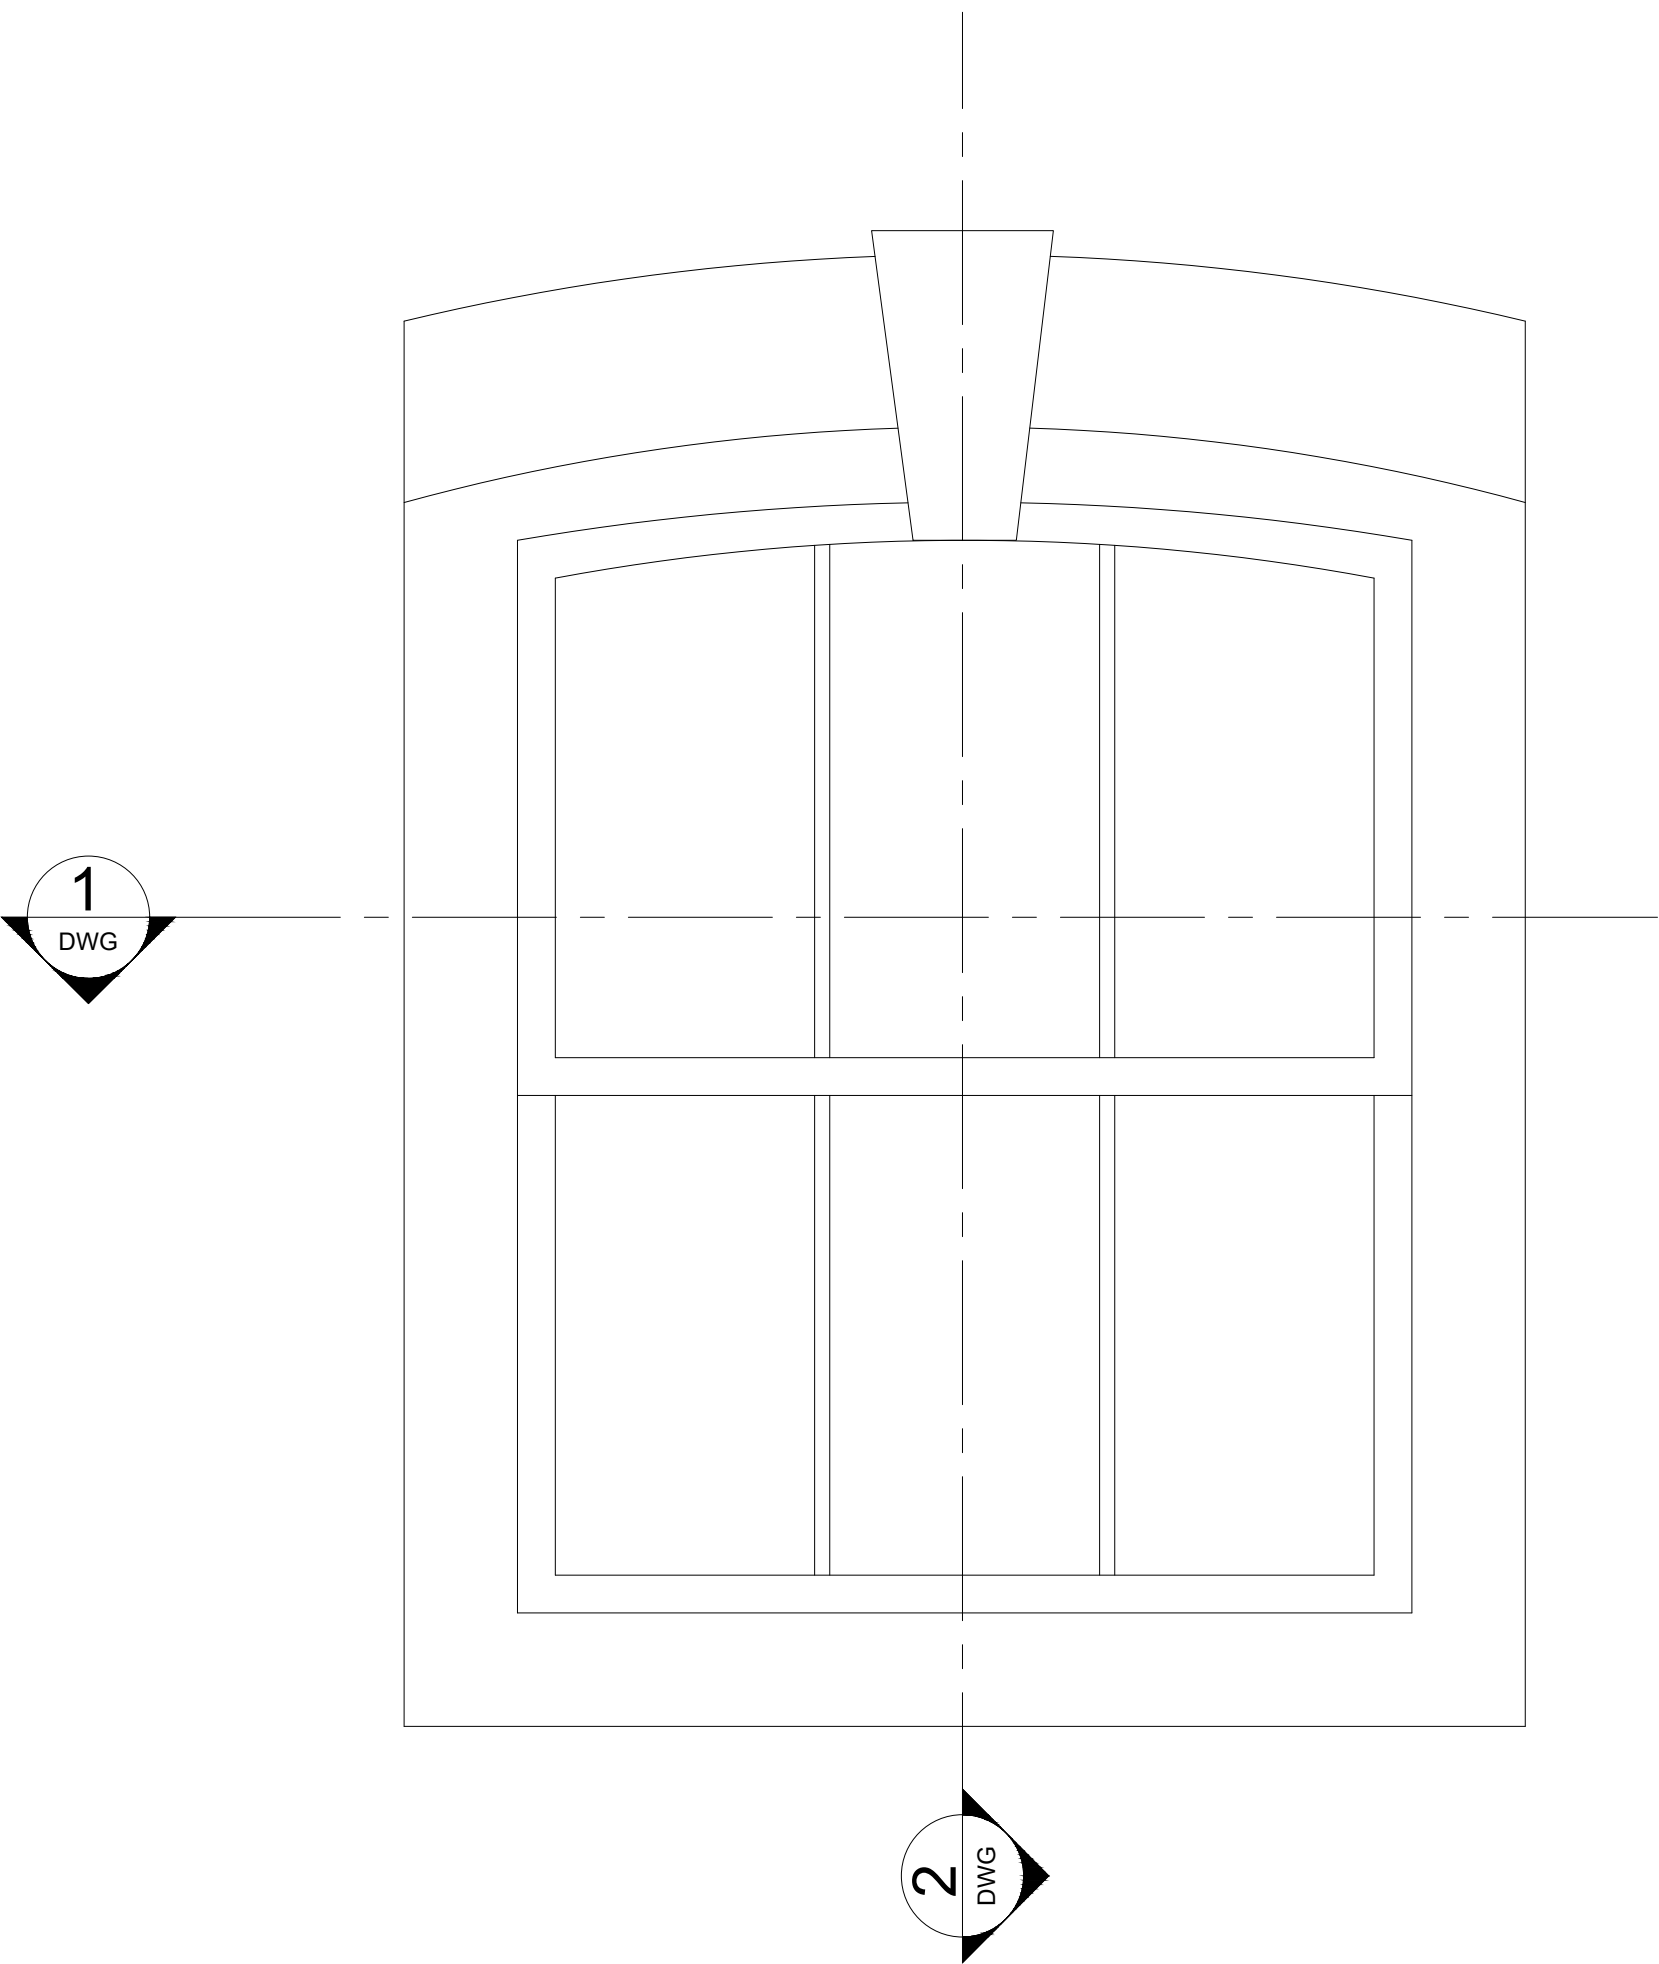


PROPOSED SECTION B
(SCALE 1:10)


PROPOSED TRADITIONAL
SASH AND CASE DETAILS
TRIPLE GLAZED

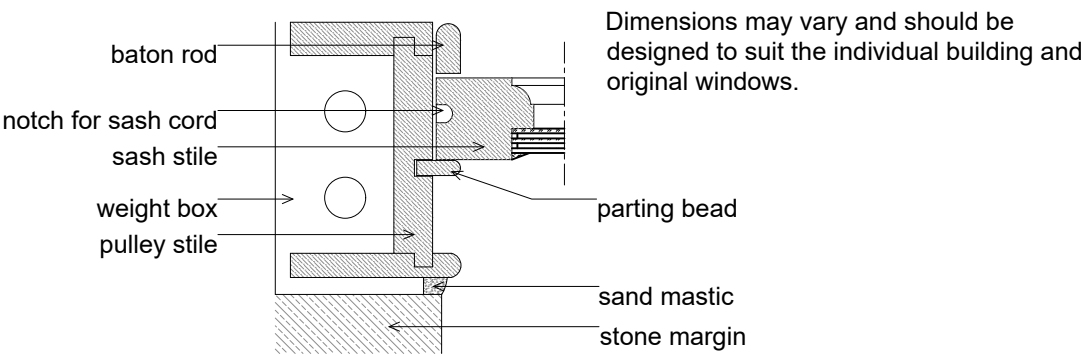


PLAN OF TYPICAL SASH AND CASE WINDOW JAMB
(Scale 1:5)

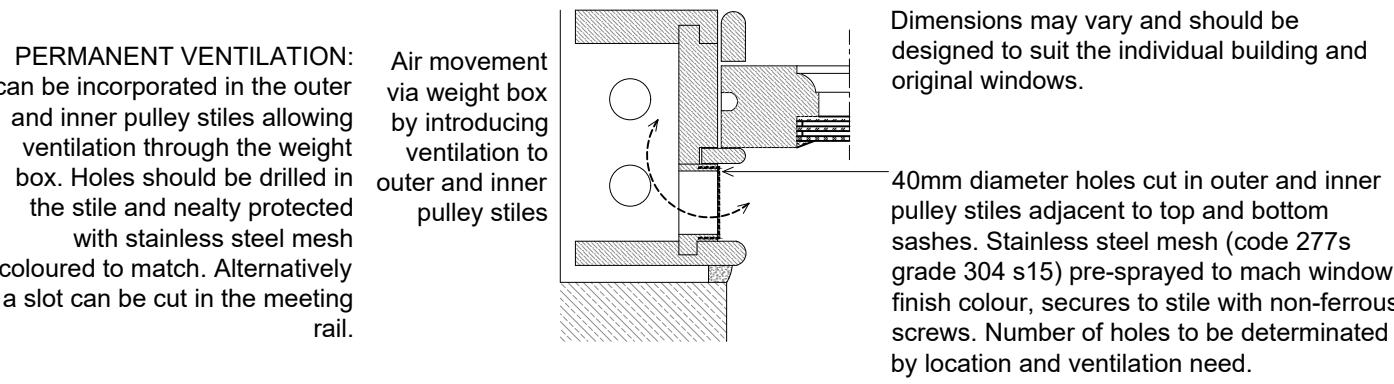


PERMANENT VENTILATION: WINDOW JAMB DETAIL
(Scale 1:5)

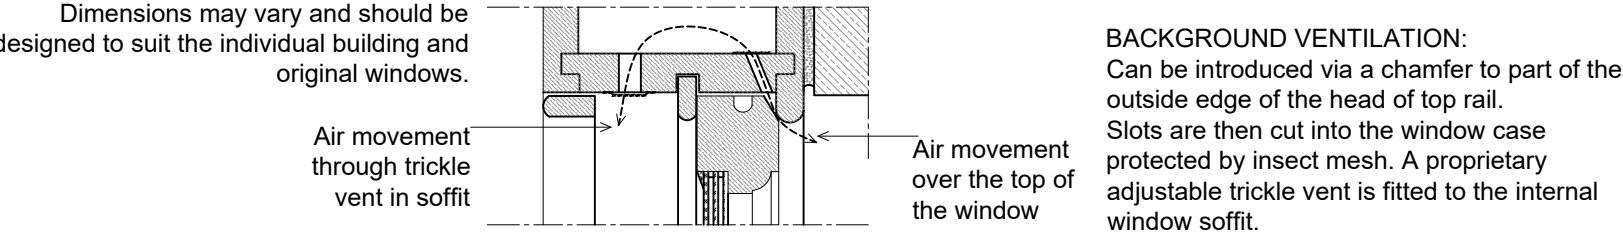


BACKGROUND VENTILATION: WINDOW HEAD DETAIL
(Scale 1:5)

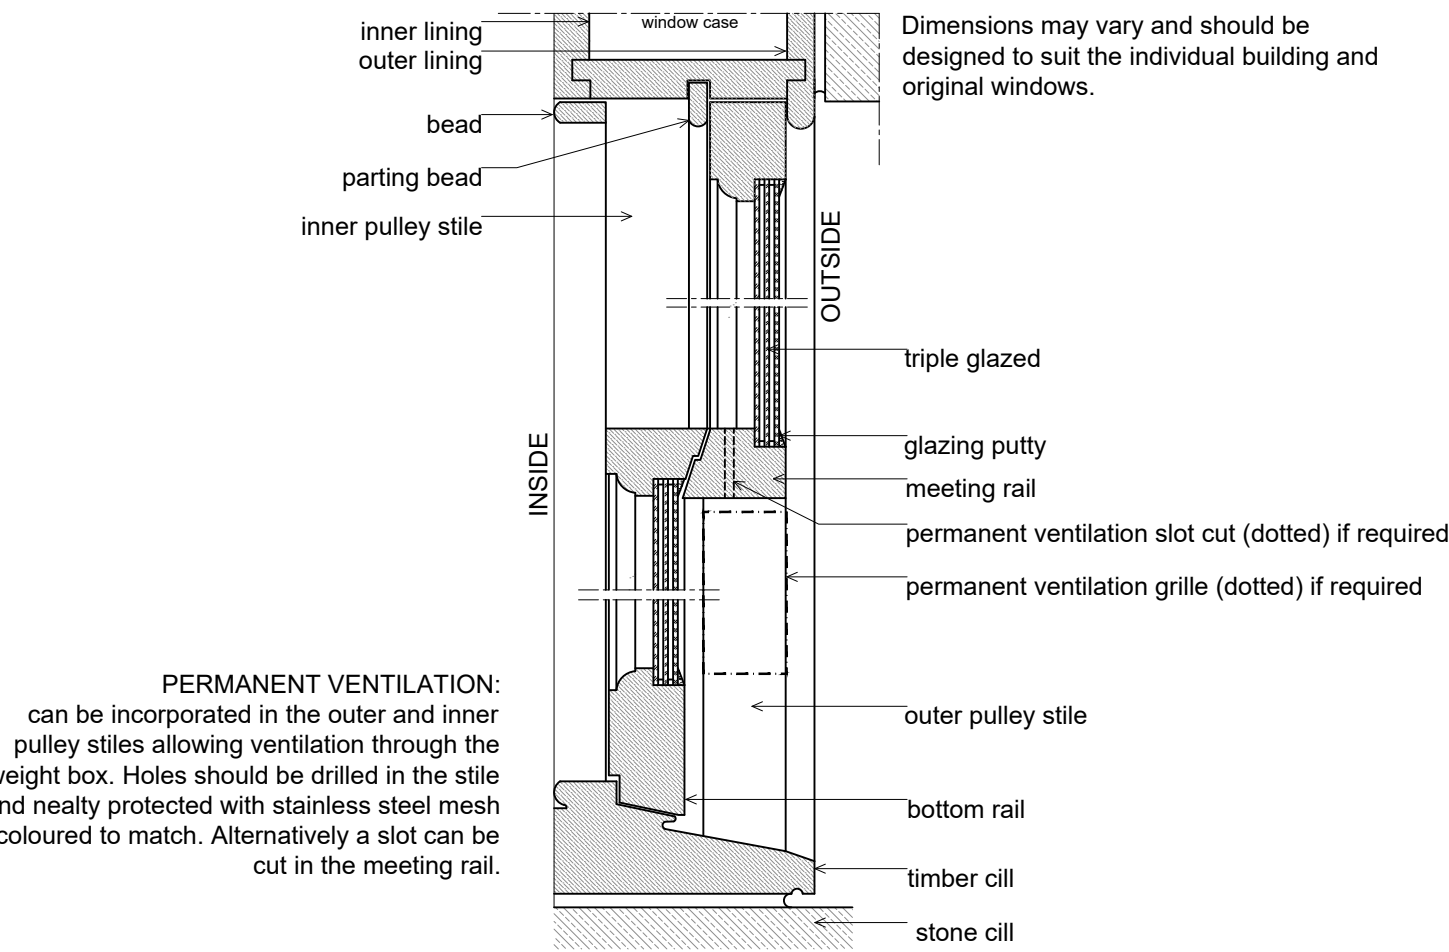


SECTION THROUGH TYPICAL SASH AND CASE WINDOW
SECTION 2
(Scale 1:5)

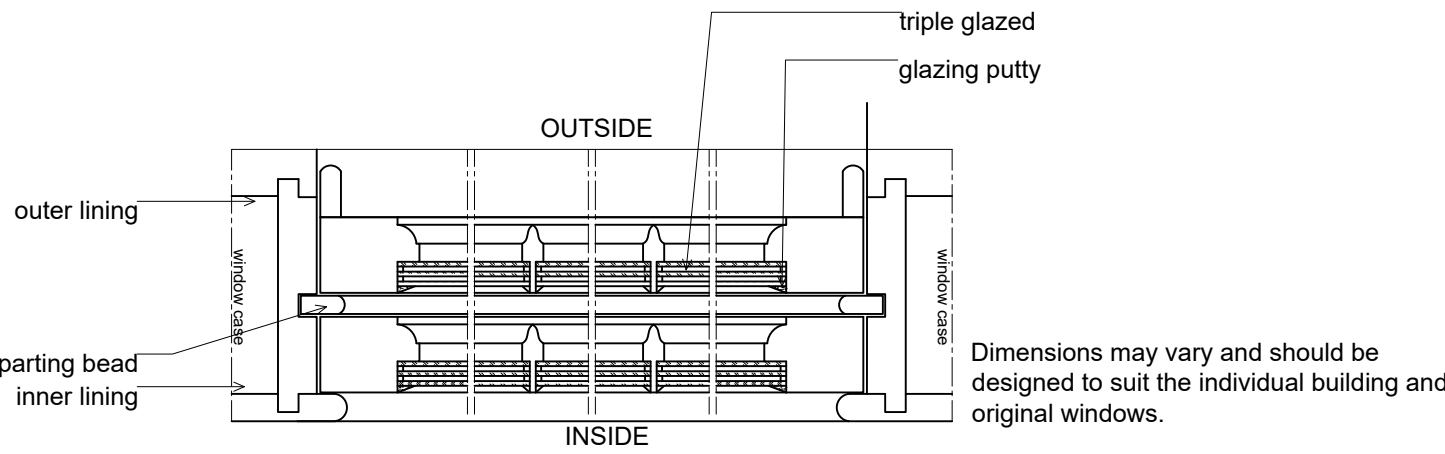


SECTION THROUGH TYPICAL SASH AND CASE WINDOW
SECTION 1
(Scale 1:5)

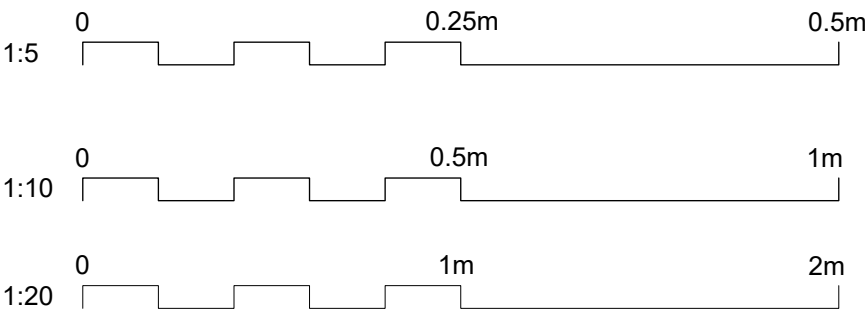


09 EXISTING AND PROPOSED SECTION B AND PROPOSED DETAILS
SCALE AS SHOWN @ A1

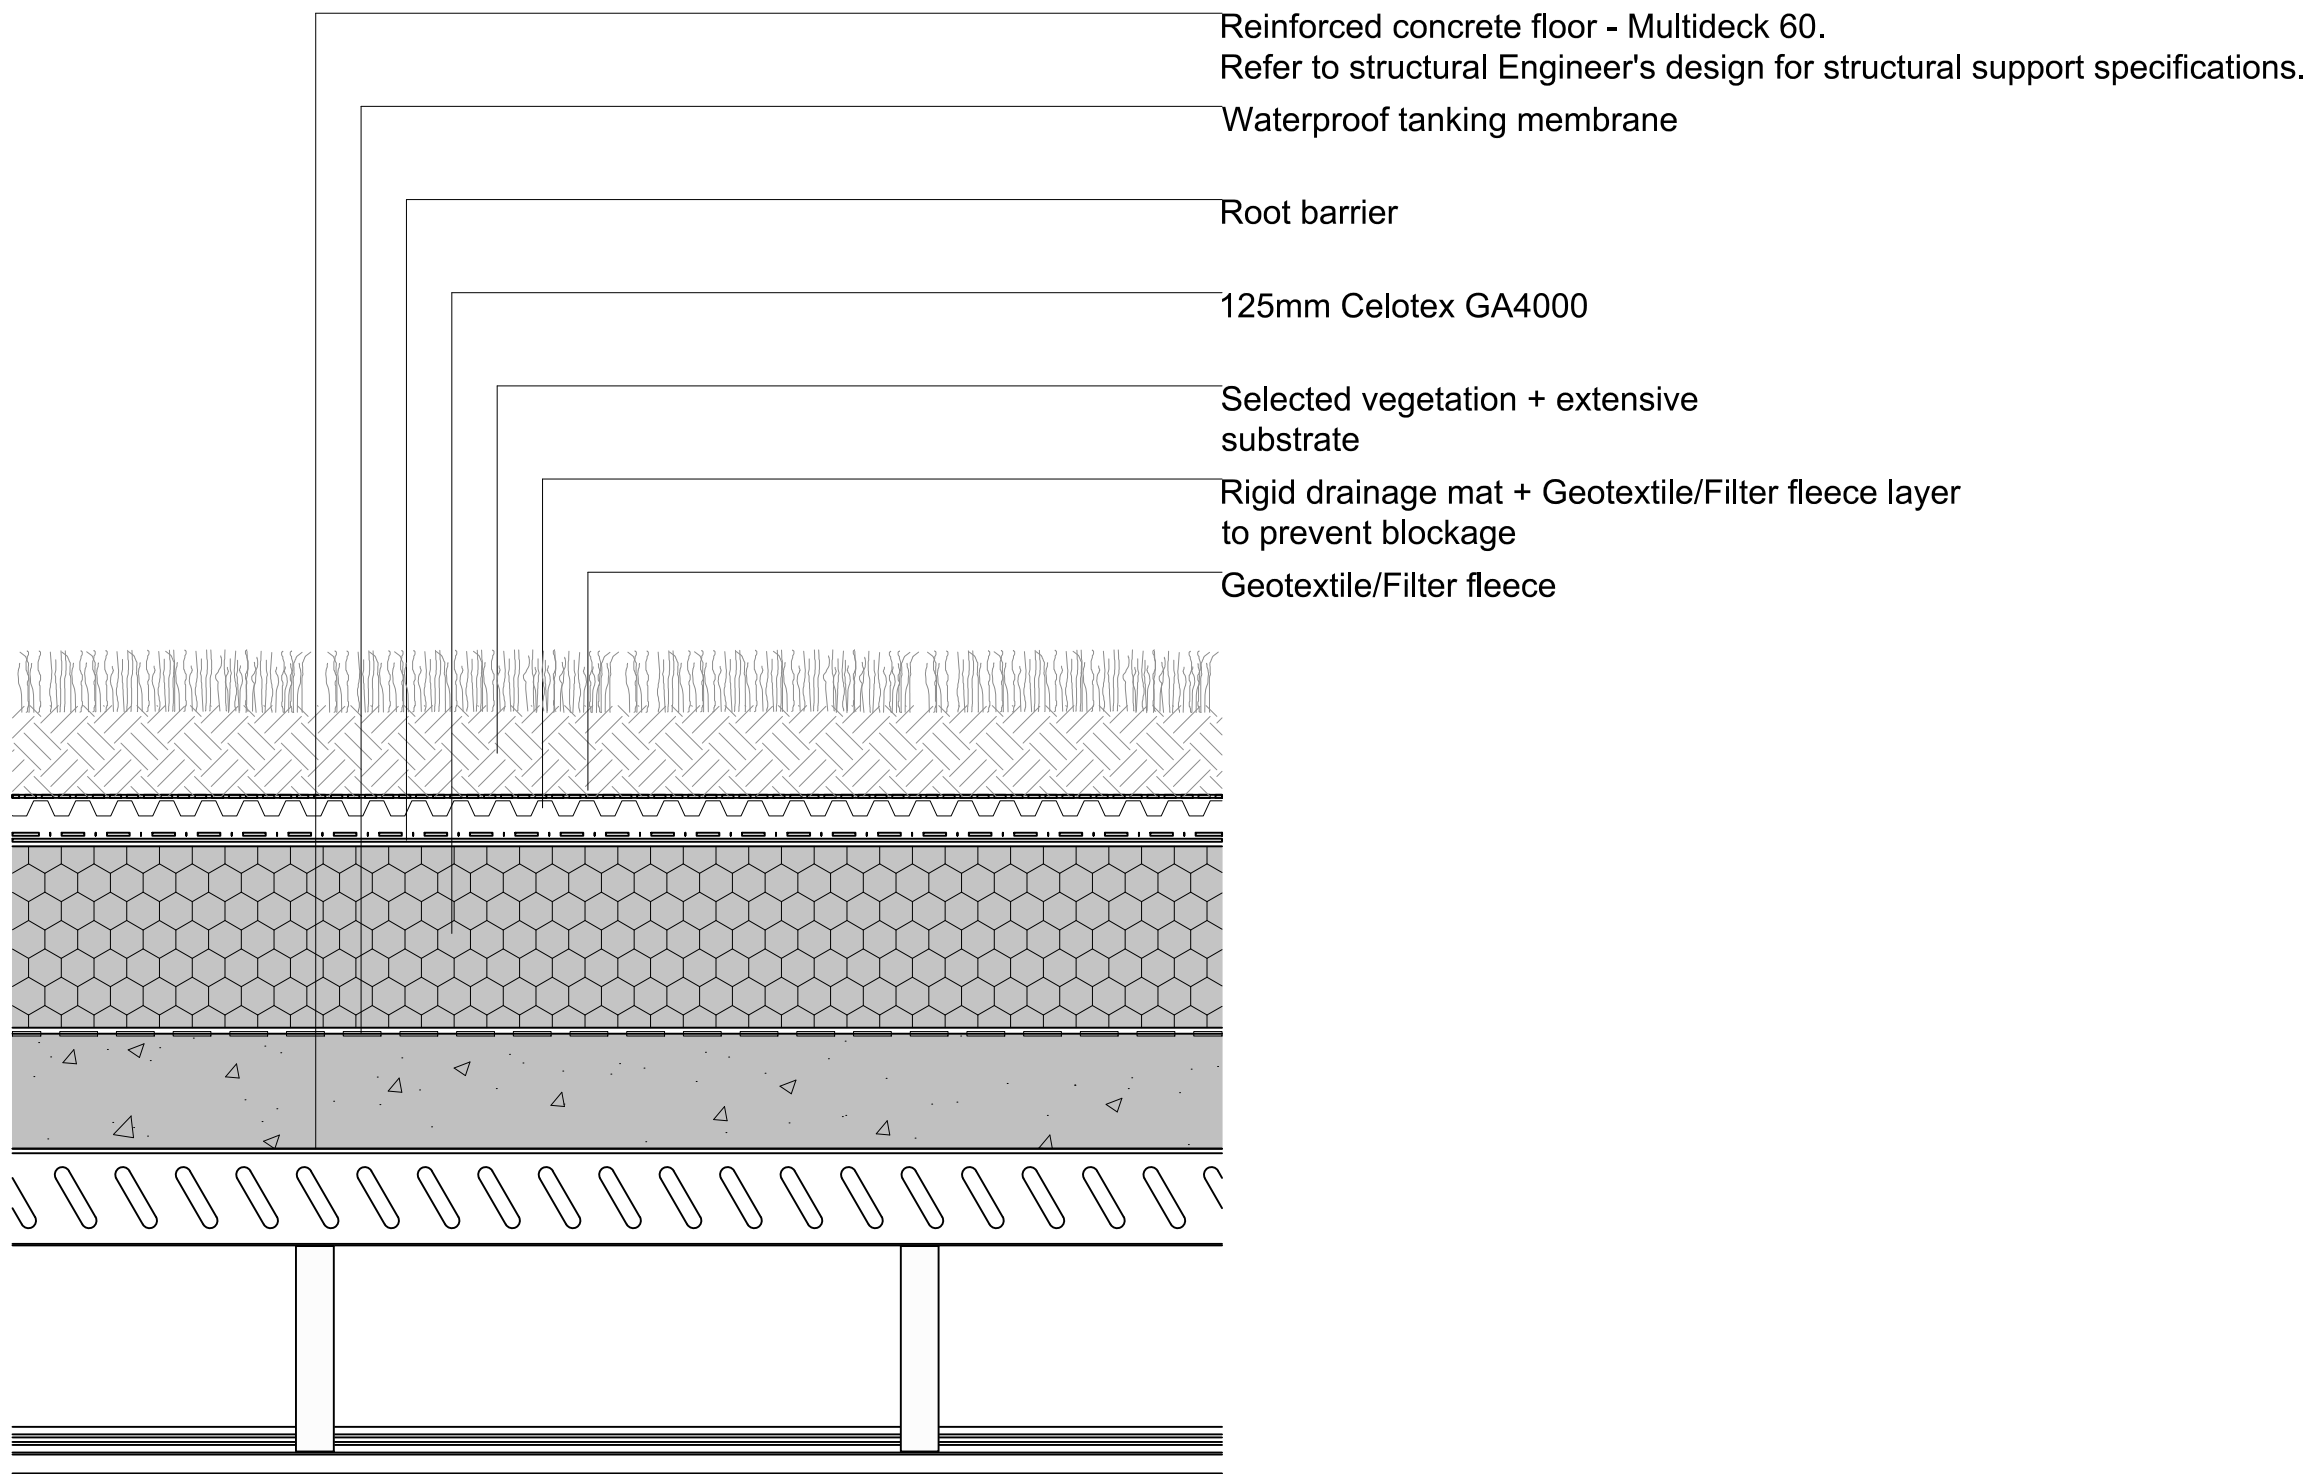


GREEN FLAT ROOF
(Scale 1:5)

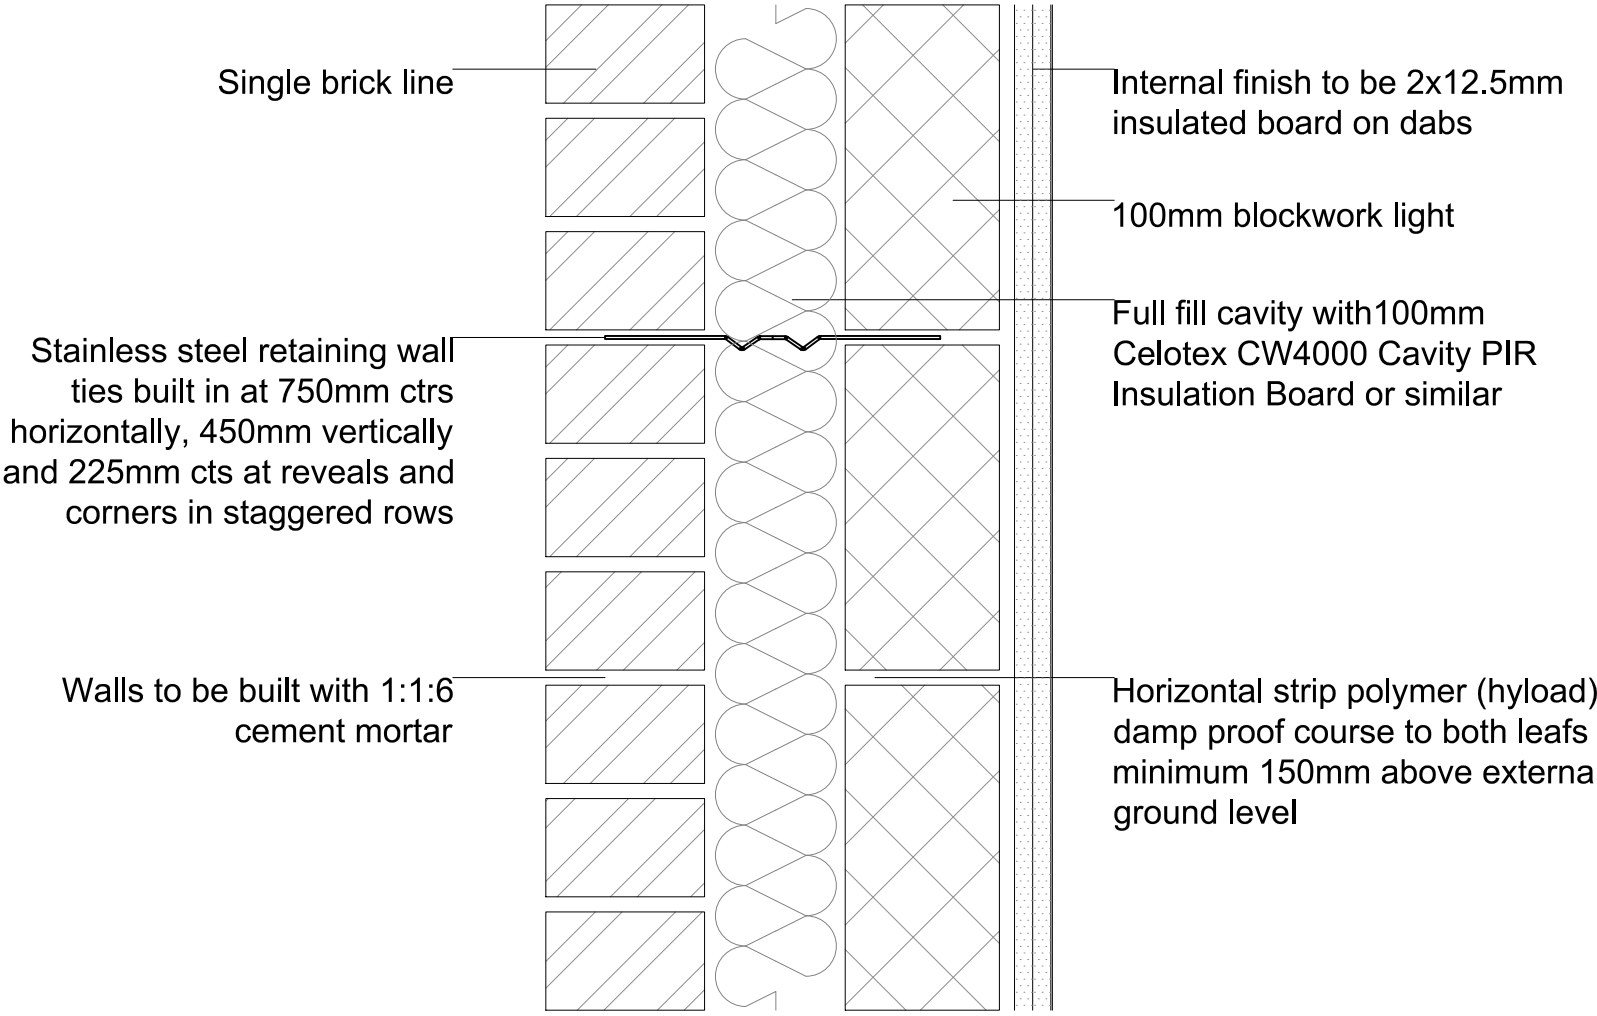


BRICK FILL CAVITY WALL
(Scale 1:5)

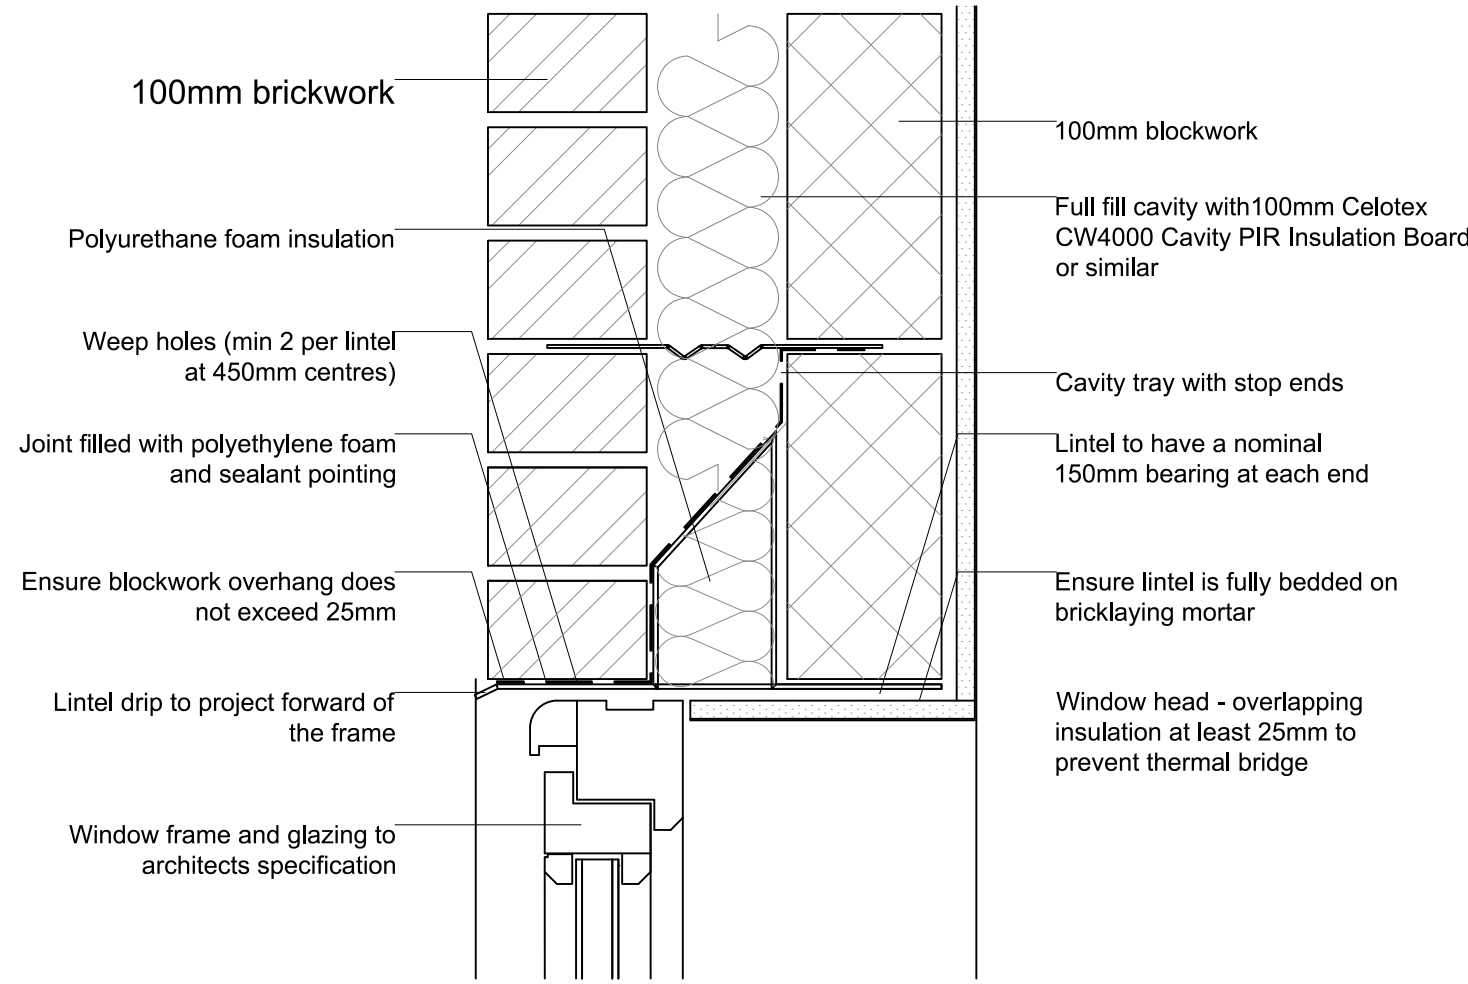


TYPICAL BLOCKWORK WINDOW HEAD AND LINTEL
(Scale 1:5)

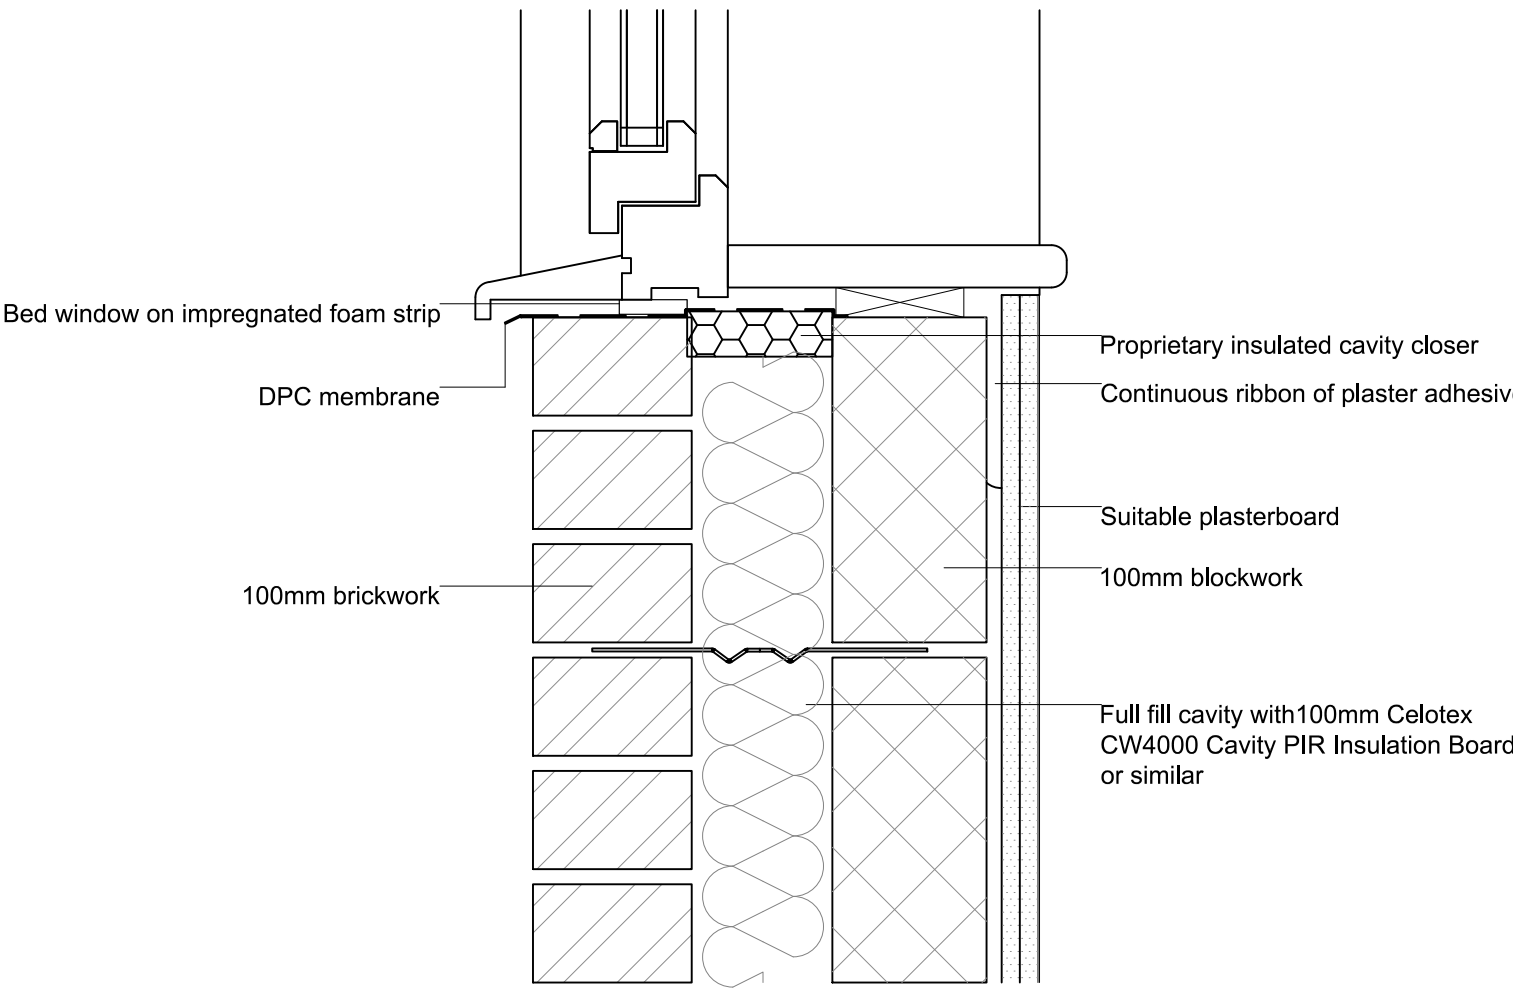


TYPICAL BLOCKWORK WINDOW SILL
(Scale 1:5)

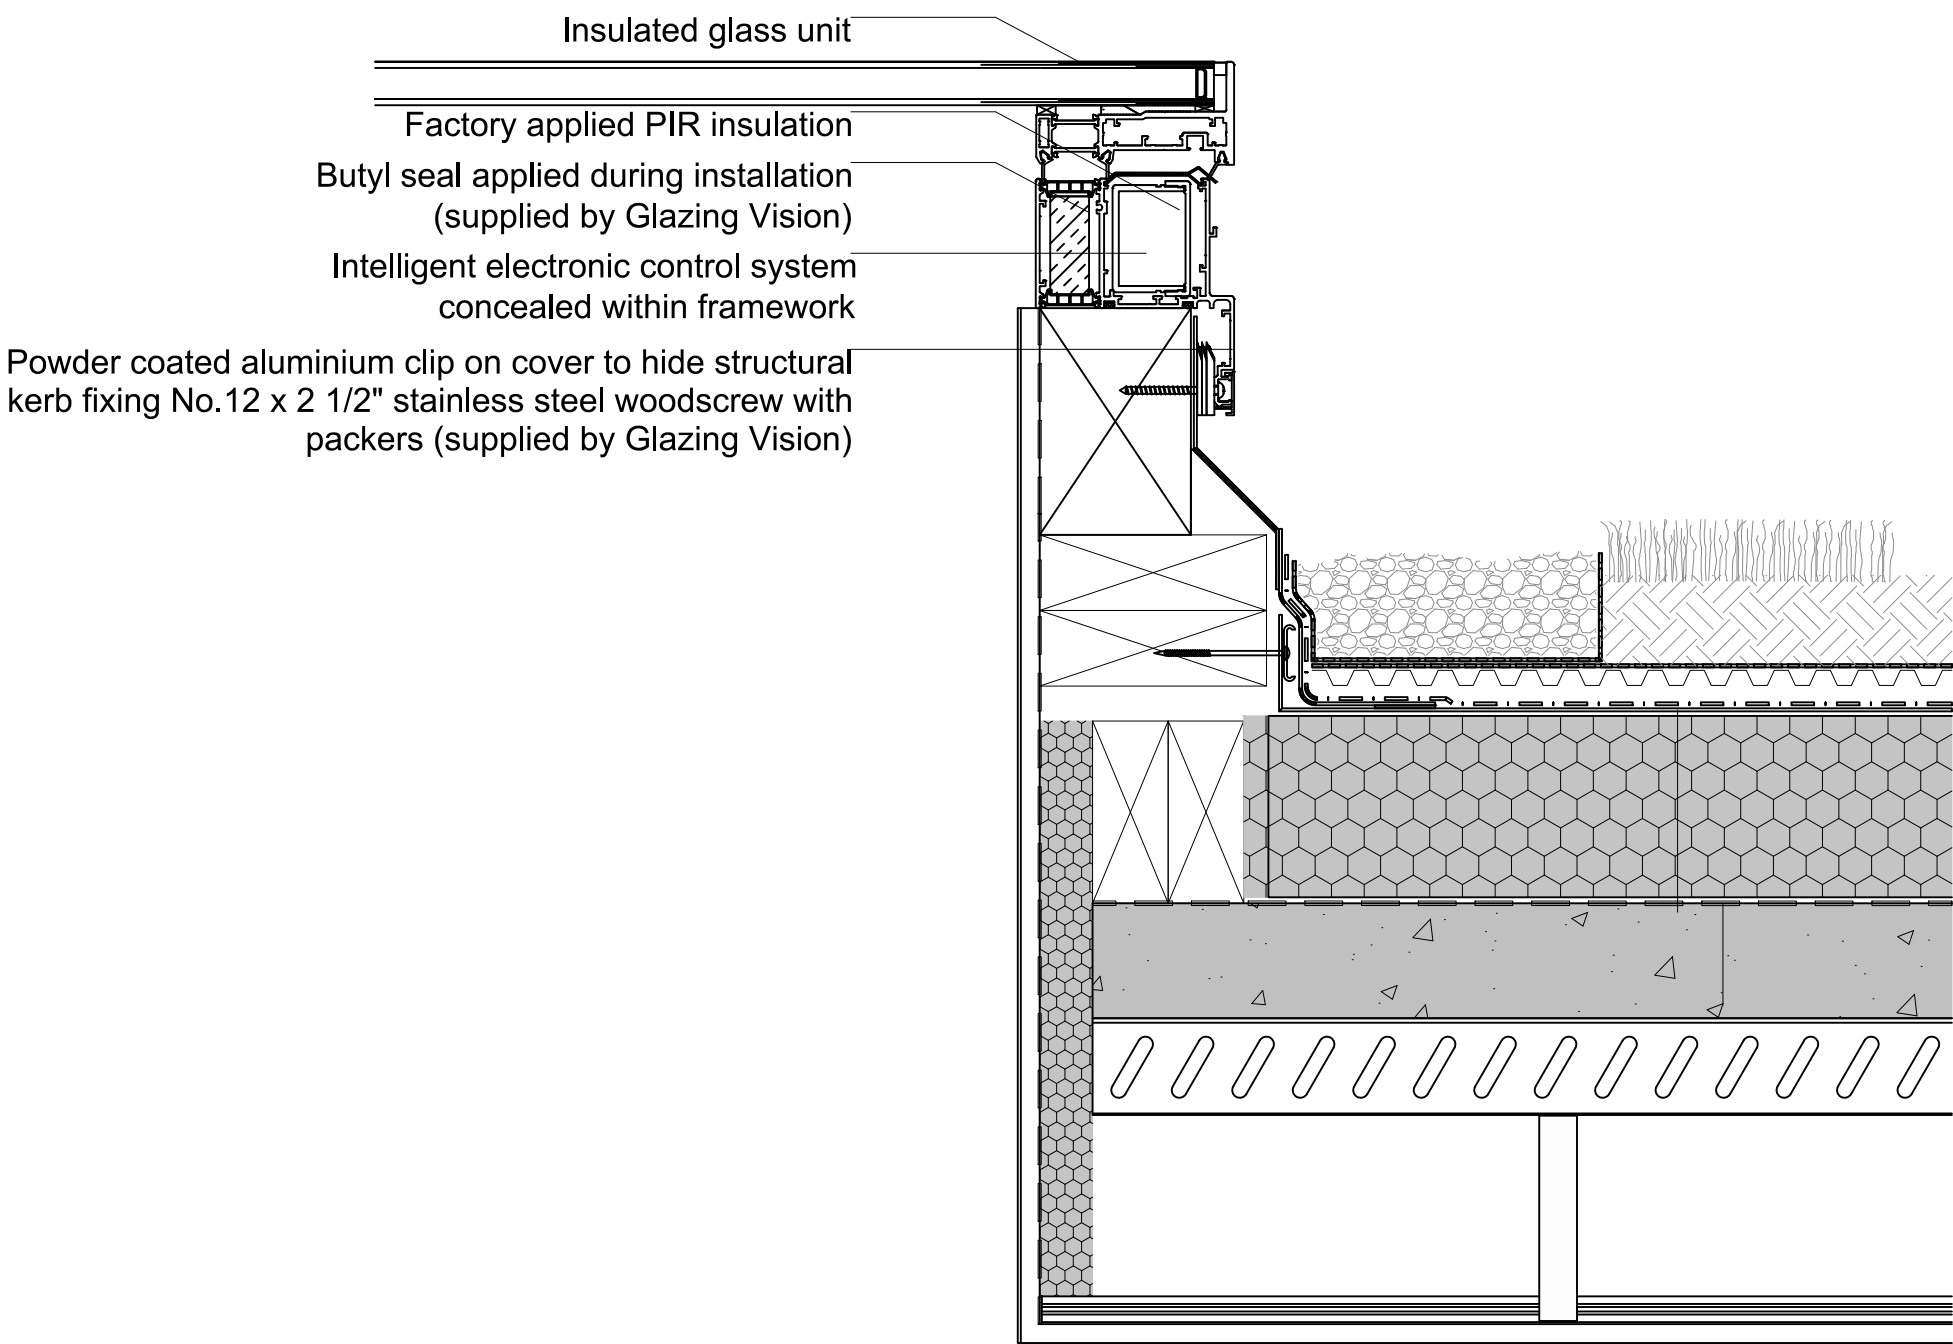

VELUX FLAT GLASS ROOFLIGHT DETAIL
Refer to Structural Engineer's design and specification
(Scale 1:5)

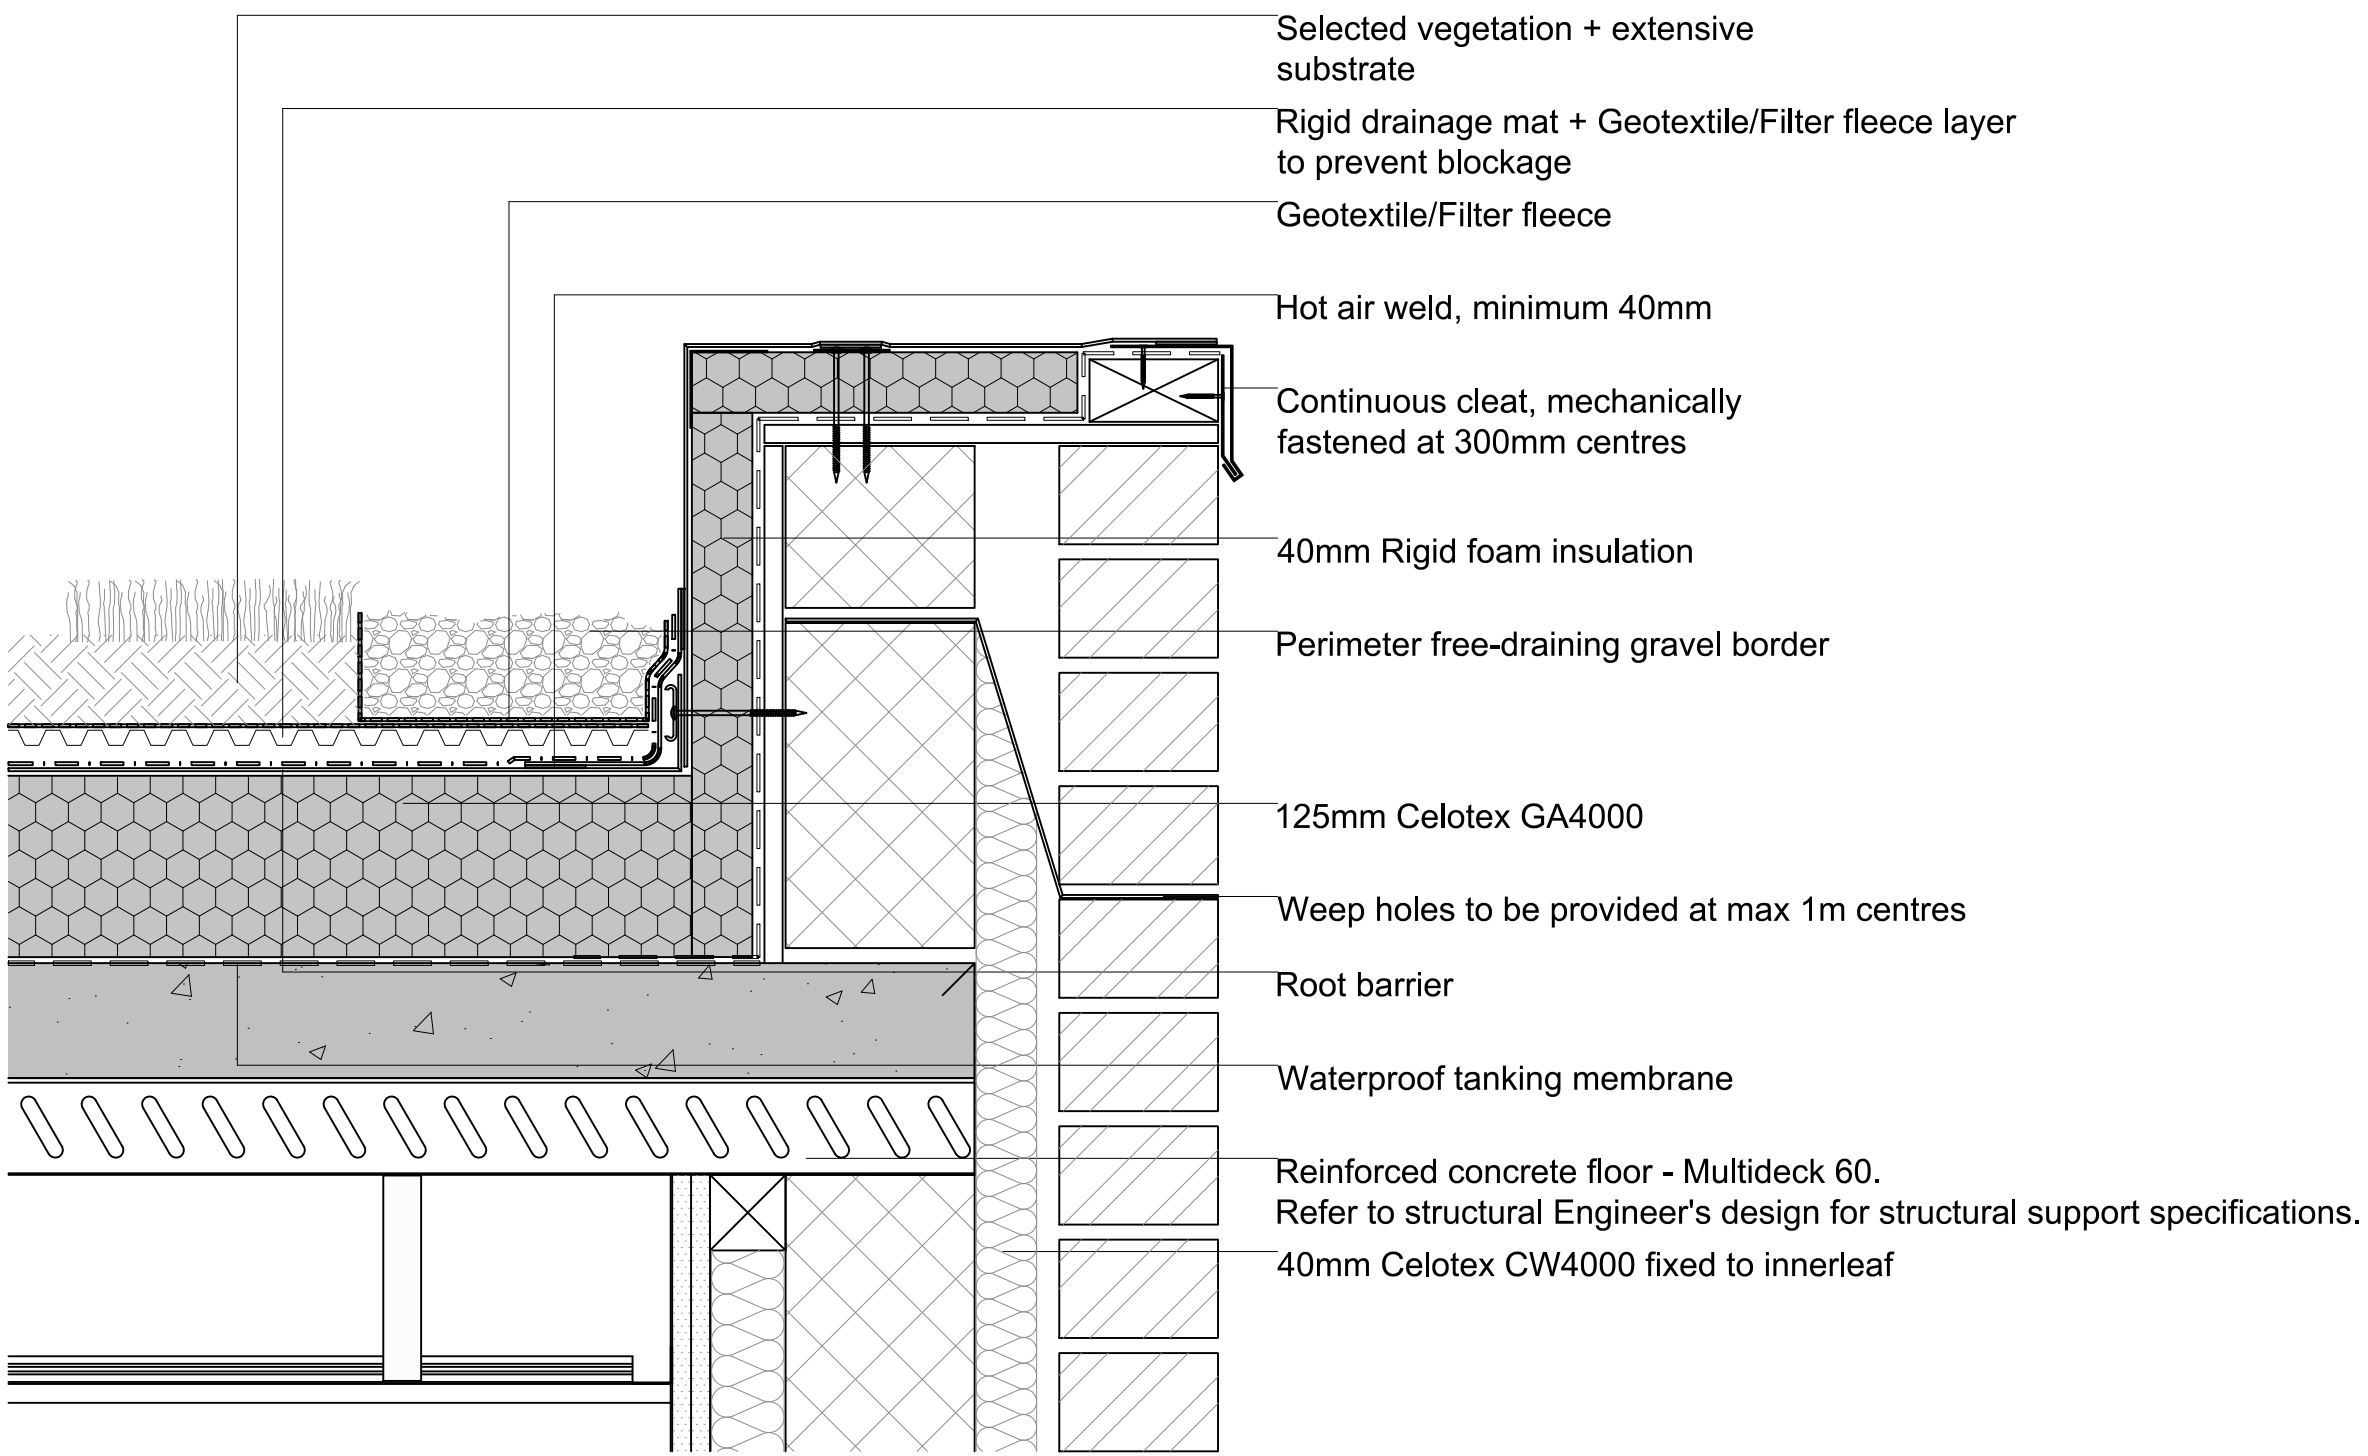

PARAPET DETAIL
(Scale 1:5)

 

10 PROPOSED DETAILS
SCALE AS SHOWN @ A1

DRAWING NO	DATE	DRAWING	PROJECT
230-010	29.11.2022	PROPOSED DETAILS	FLAT 3 230 KENTISH TOWN ROAD
DRAWN	SCALE		
MS	AS SHOWN @ A1		