

THIS DRAWING REMAINS THE PROPERTY OF **BASE INTERIORS LTD.** IT MAY NOT BE COPIED OR REPRODUCED WITHOUT EXPRESS WRITTEN CONSENT. FIGURED DIMENSIONS SHOULD BE USED WHERE GIVEN.

REV	DESCRIPTION	DATE
-----	-------------	------

Estates & Agency

CLIENT

40 Whitfield Street
London W1T 2RH

SITE ADDRESS

Proposed Ground floor plan

DRAWING TITLE

EAA 516 PROJECT NO.	G 001 DRAWING NO	6 REV.
------------------------	---------------------	-----------


1:100 on A3 SCALE	External DESCRIPTION
----------------------	-------------------------

AV DRAWN	16.05.2022 DATE
-------------	--------------------

T. 020 7487 3222
F. 020 7487 3555
BASEINTERIORS

BASE

15 BERKELEY MEWS LONDON W1H 7AX

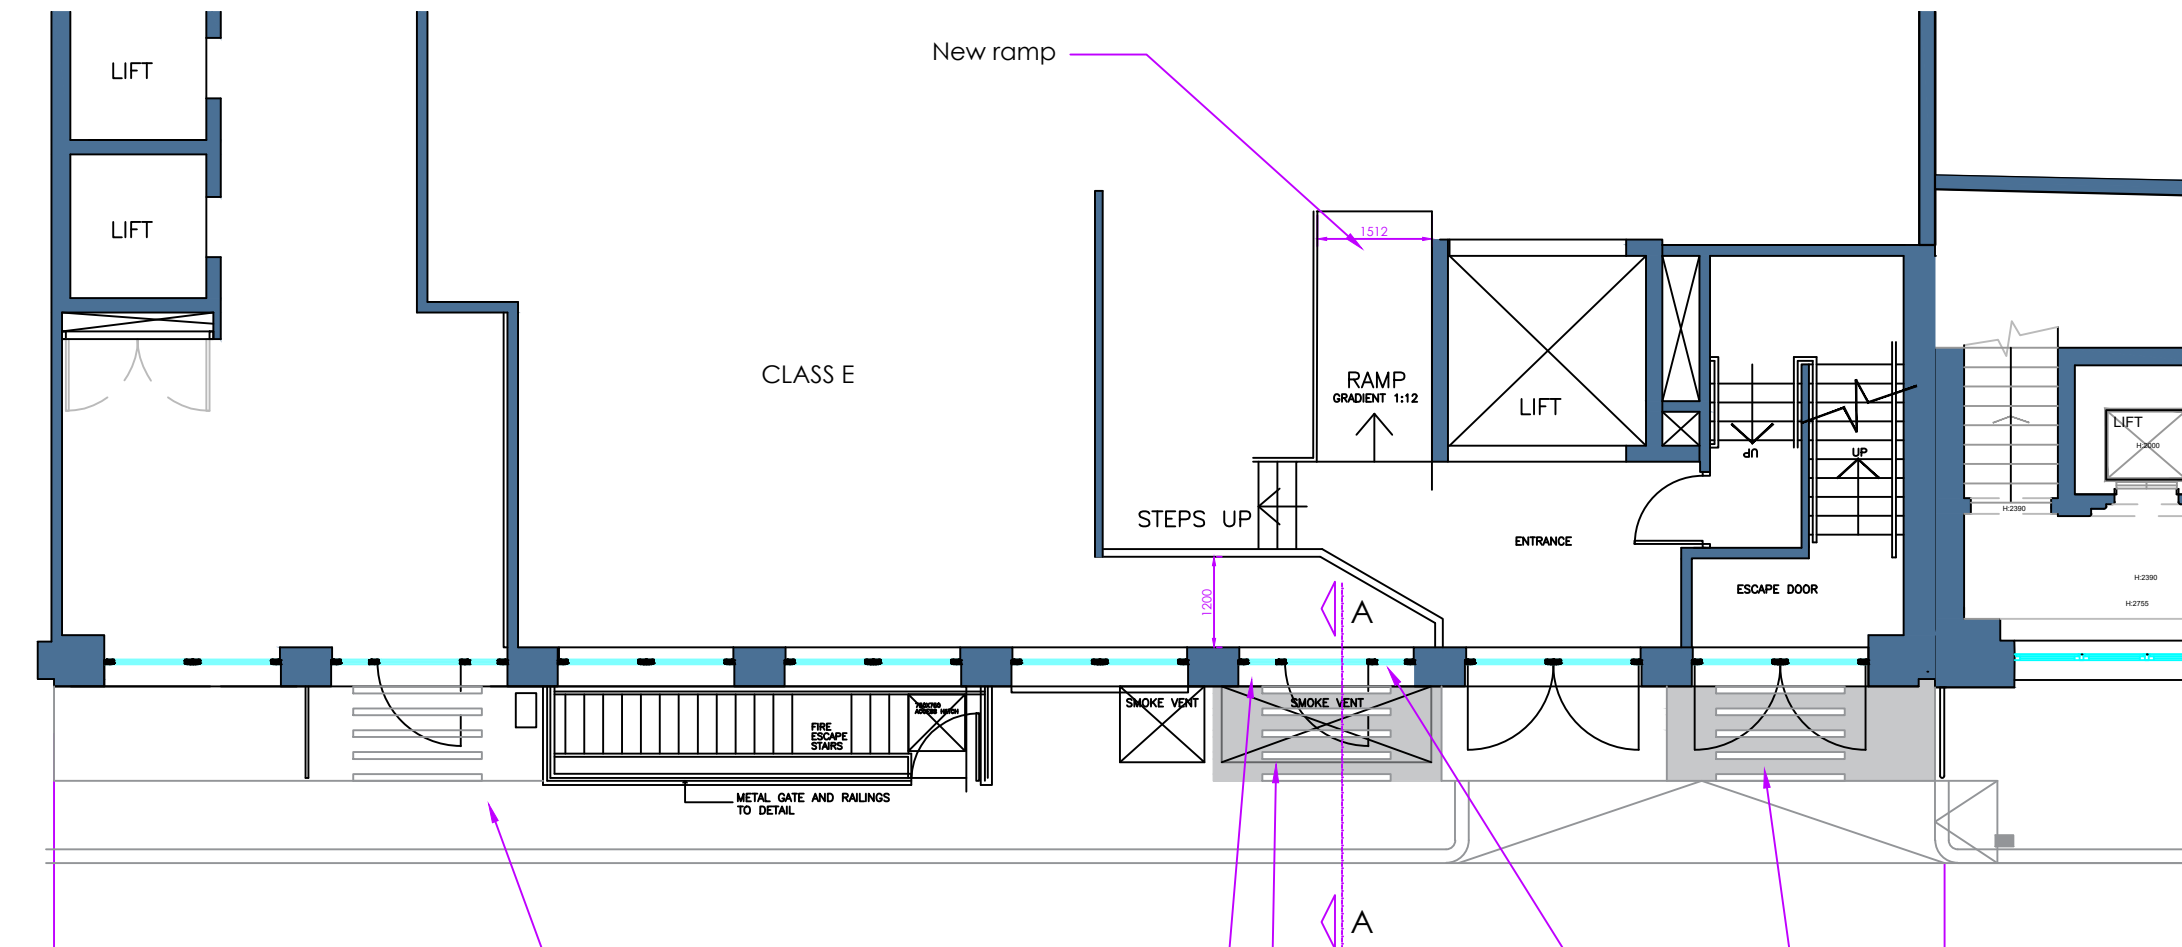

40 Whitfield Street


New access control location
Existing 40 Whitfield Street Entrance.

Existing smoke vent panel to be removed and replaced with new panel incorporating decorative finish to match entrance design. All subject to LFCDA testing and compliance.

Existing concrete paving to be replaced with a stone slab with non slip inserts to match existing finish at 40 Whitfield street.
New glazed aluminium entrance door matching the current 40 Whitfield street entrance door.

PART GROUND FLOOR
PROPOSED LAYOUT

LAYOUT SUBJECT TO
LOCAL AUTHORITY APPROVALS

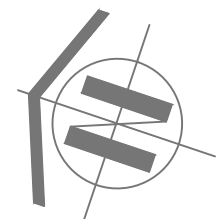

1 3 5m