
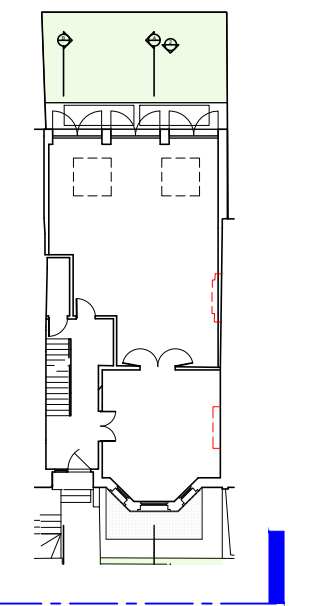


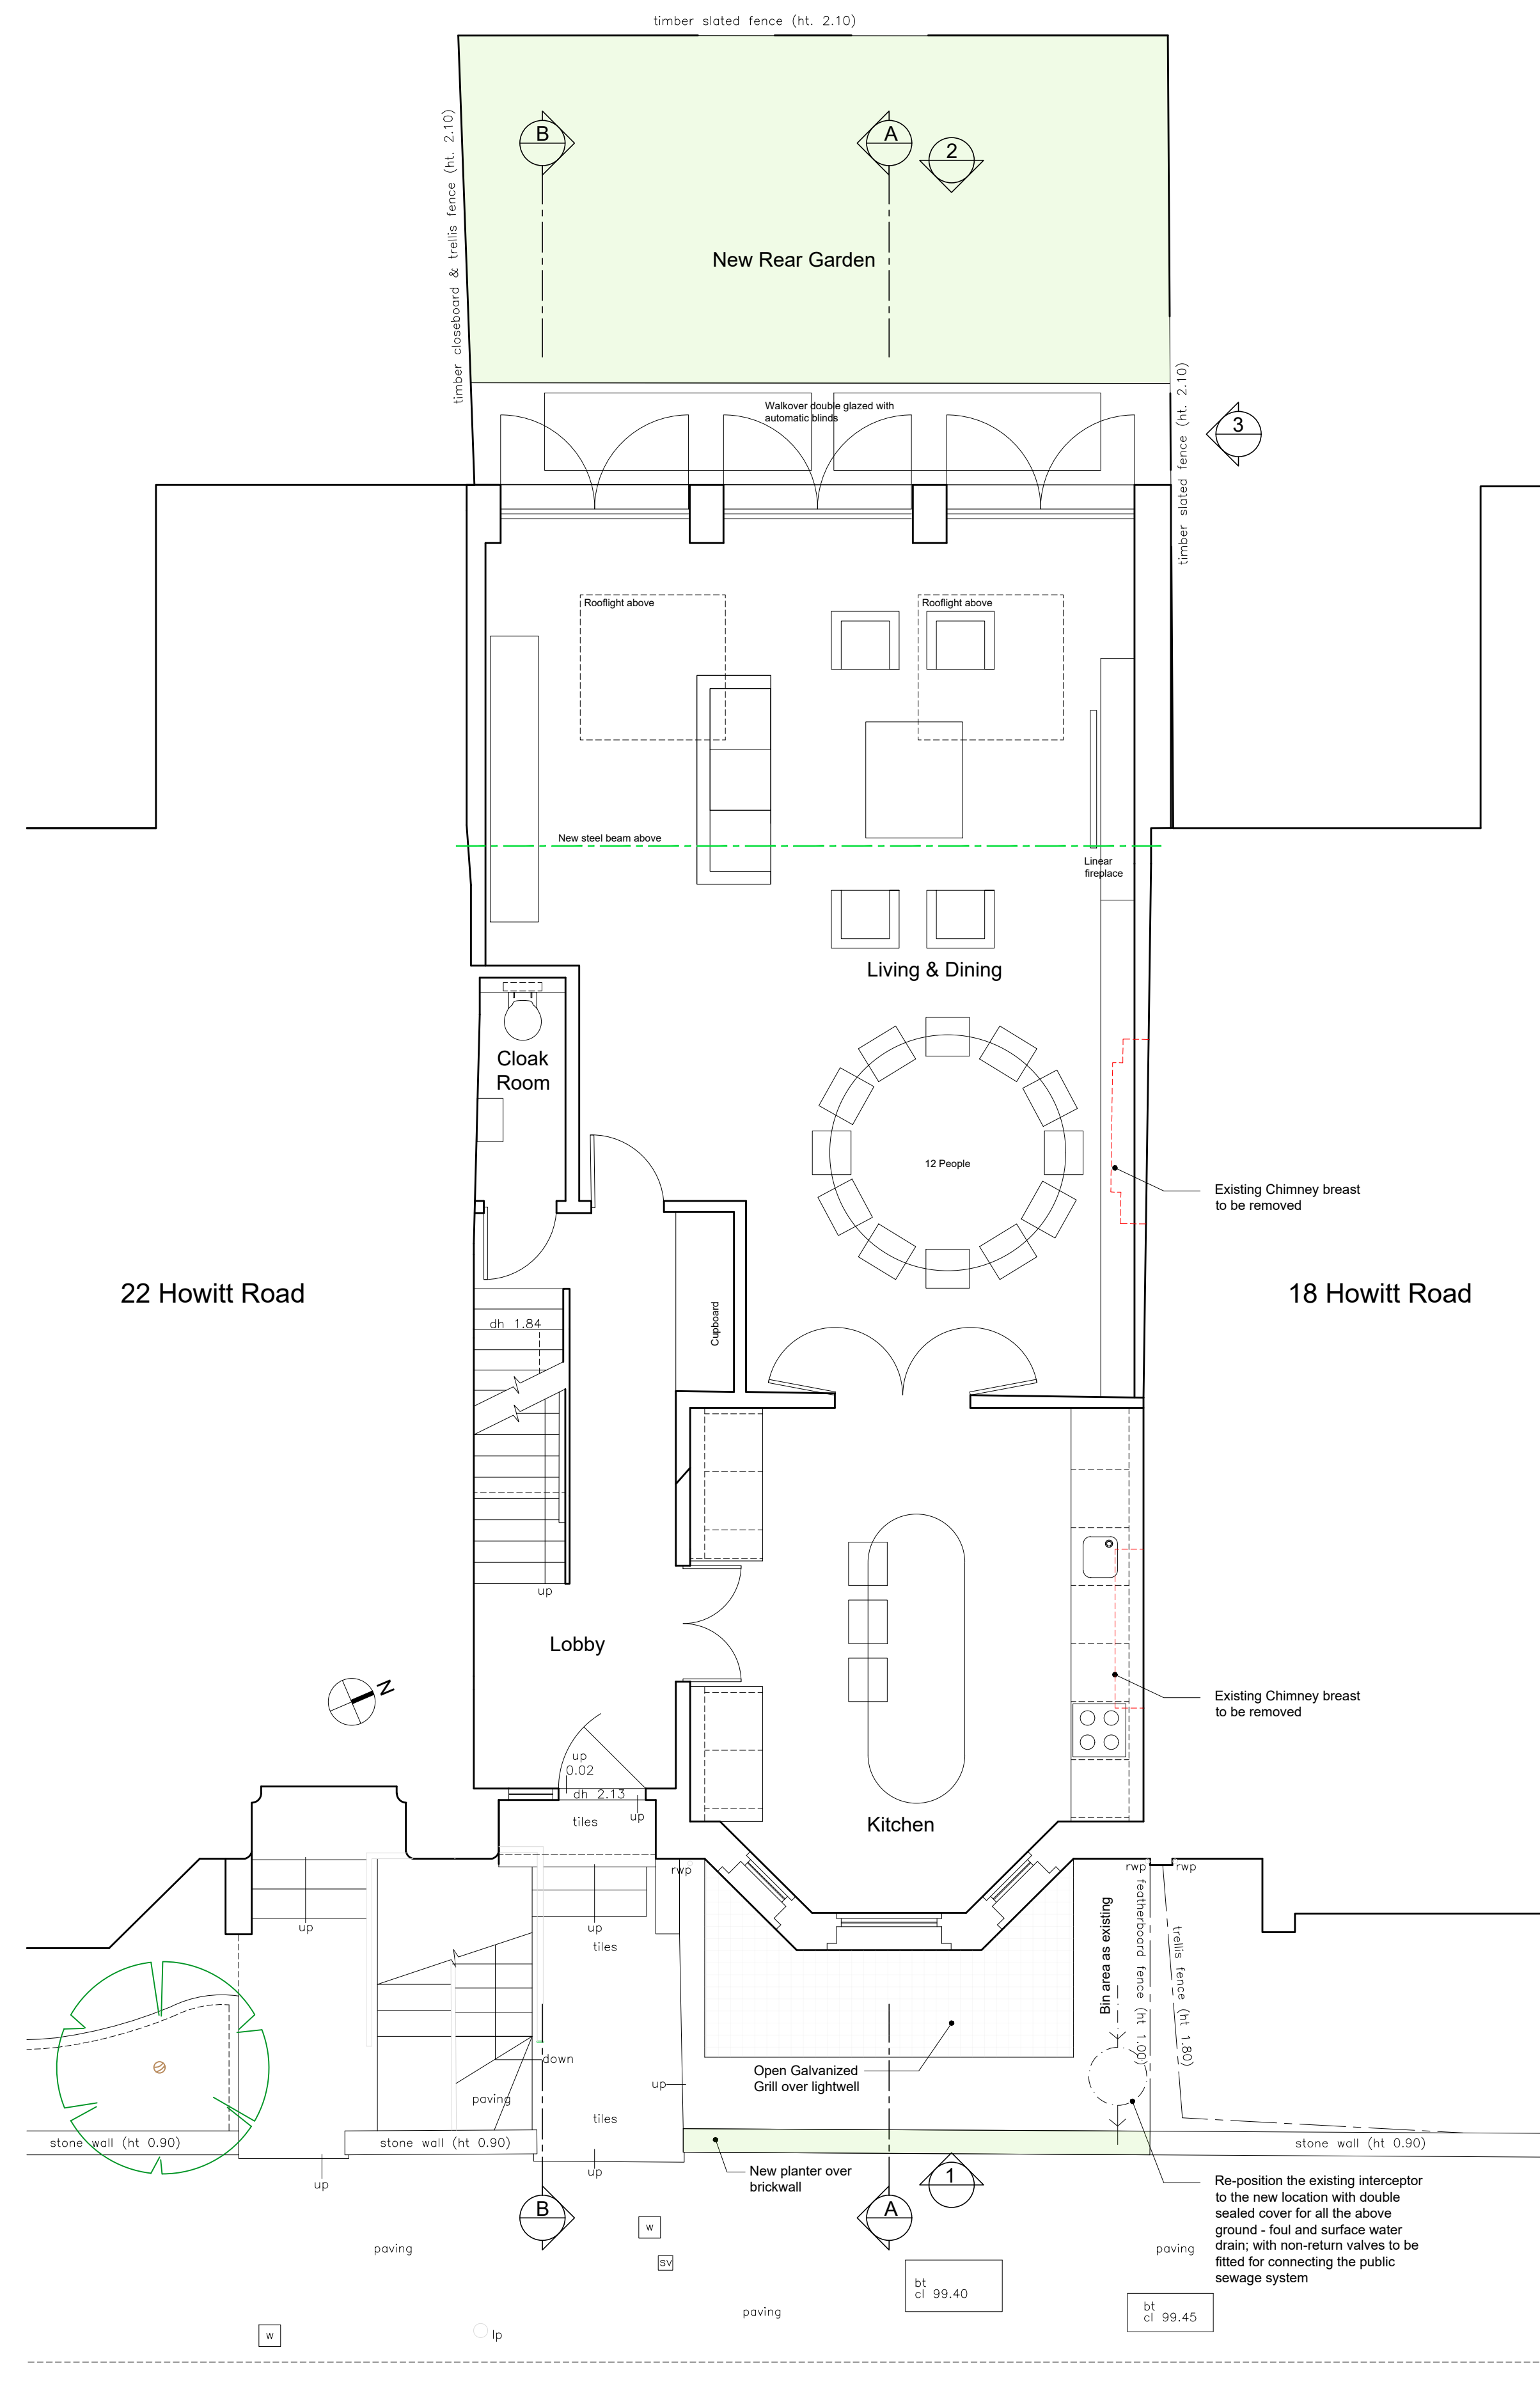

Planning

Ko Architects

2/F, 7 Mulgrave Chambers
26-28 Mulgrave Road | Sutton SM2 6LE
020 8780 3397
postbox@koandpartners.co.uk

Client: **J Faith**
 Project: **20 Howitt Road, London, NW3 4LL**
 Dwg: **LOCATION PLAN, PROPOSED FRONT ELEVATION AND
 GROUND FLOOR PLANS**
 Dwg No: **522-A01** Revision: -
 Date: **FEB 2023**
 Scale: **1:50 @A1**