





Location Plan Scale 1:1250

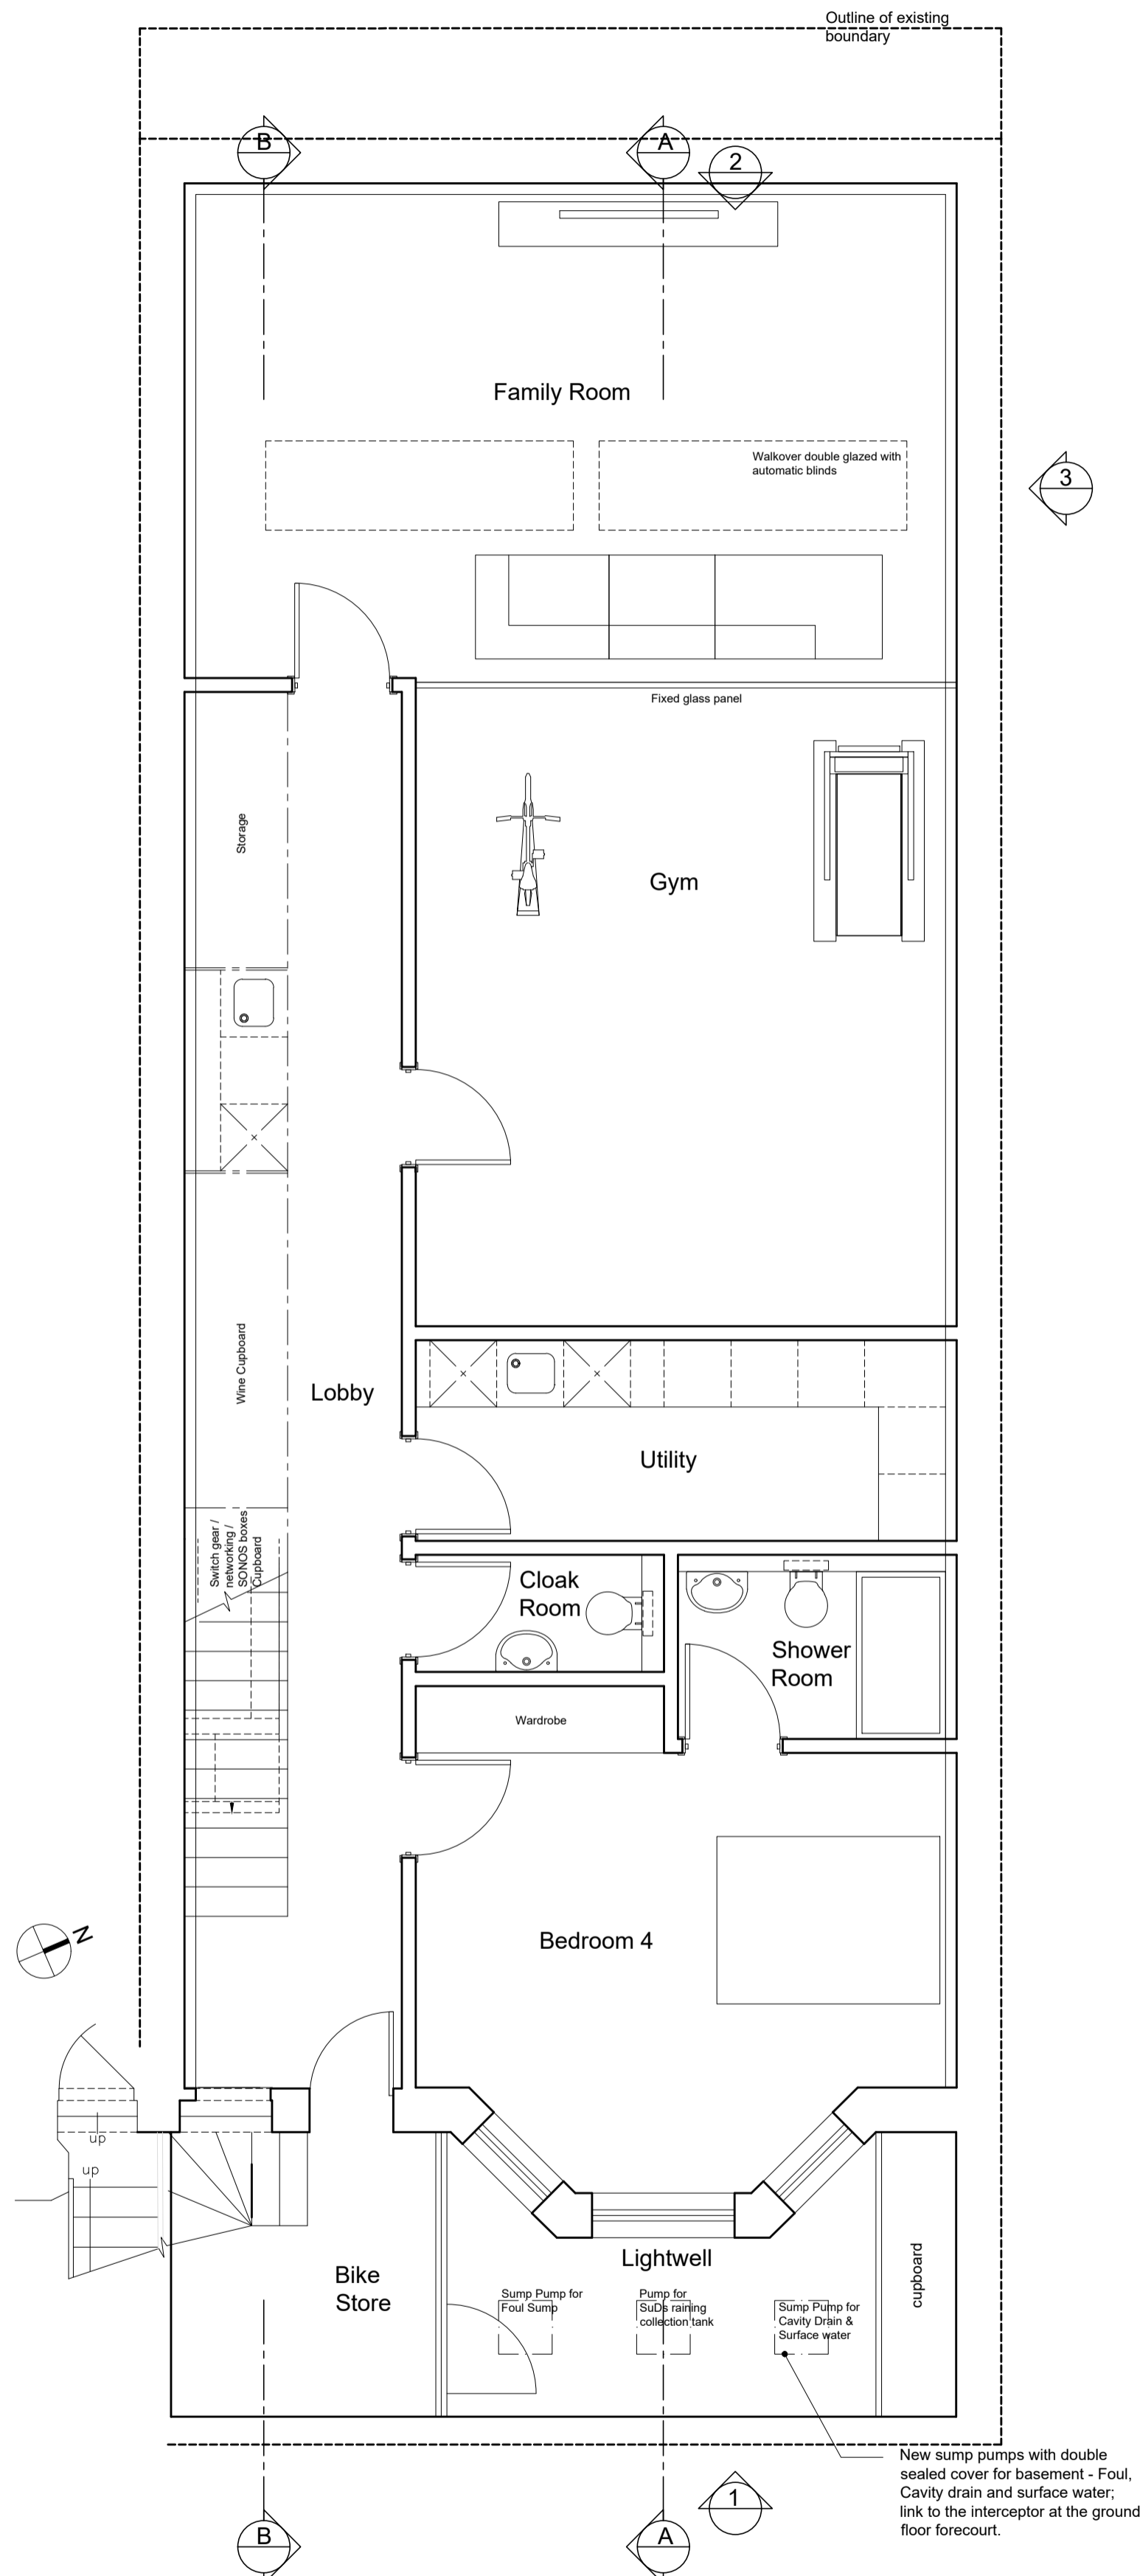


1 Proposed Basement Plan
0 1 3m



2 Proposed Rear Elevation 2
0 1 3m

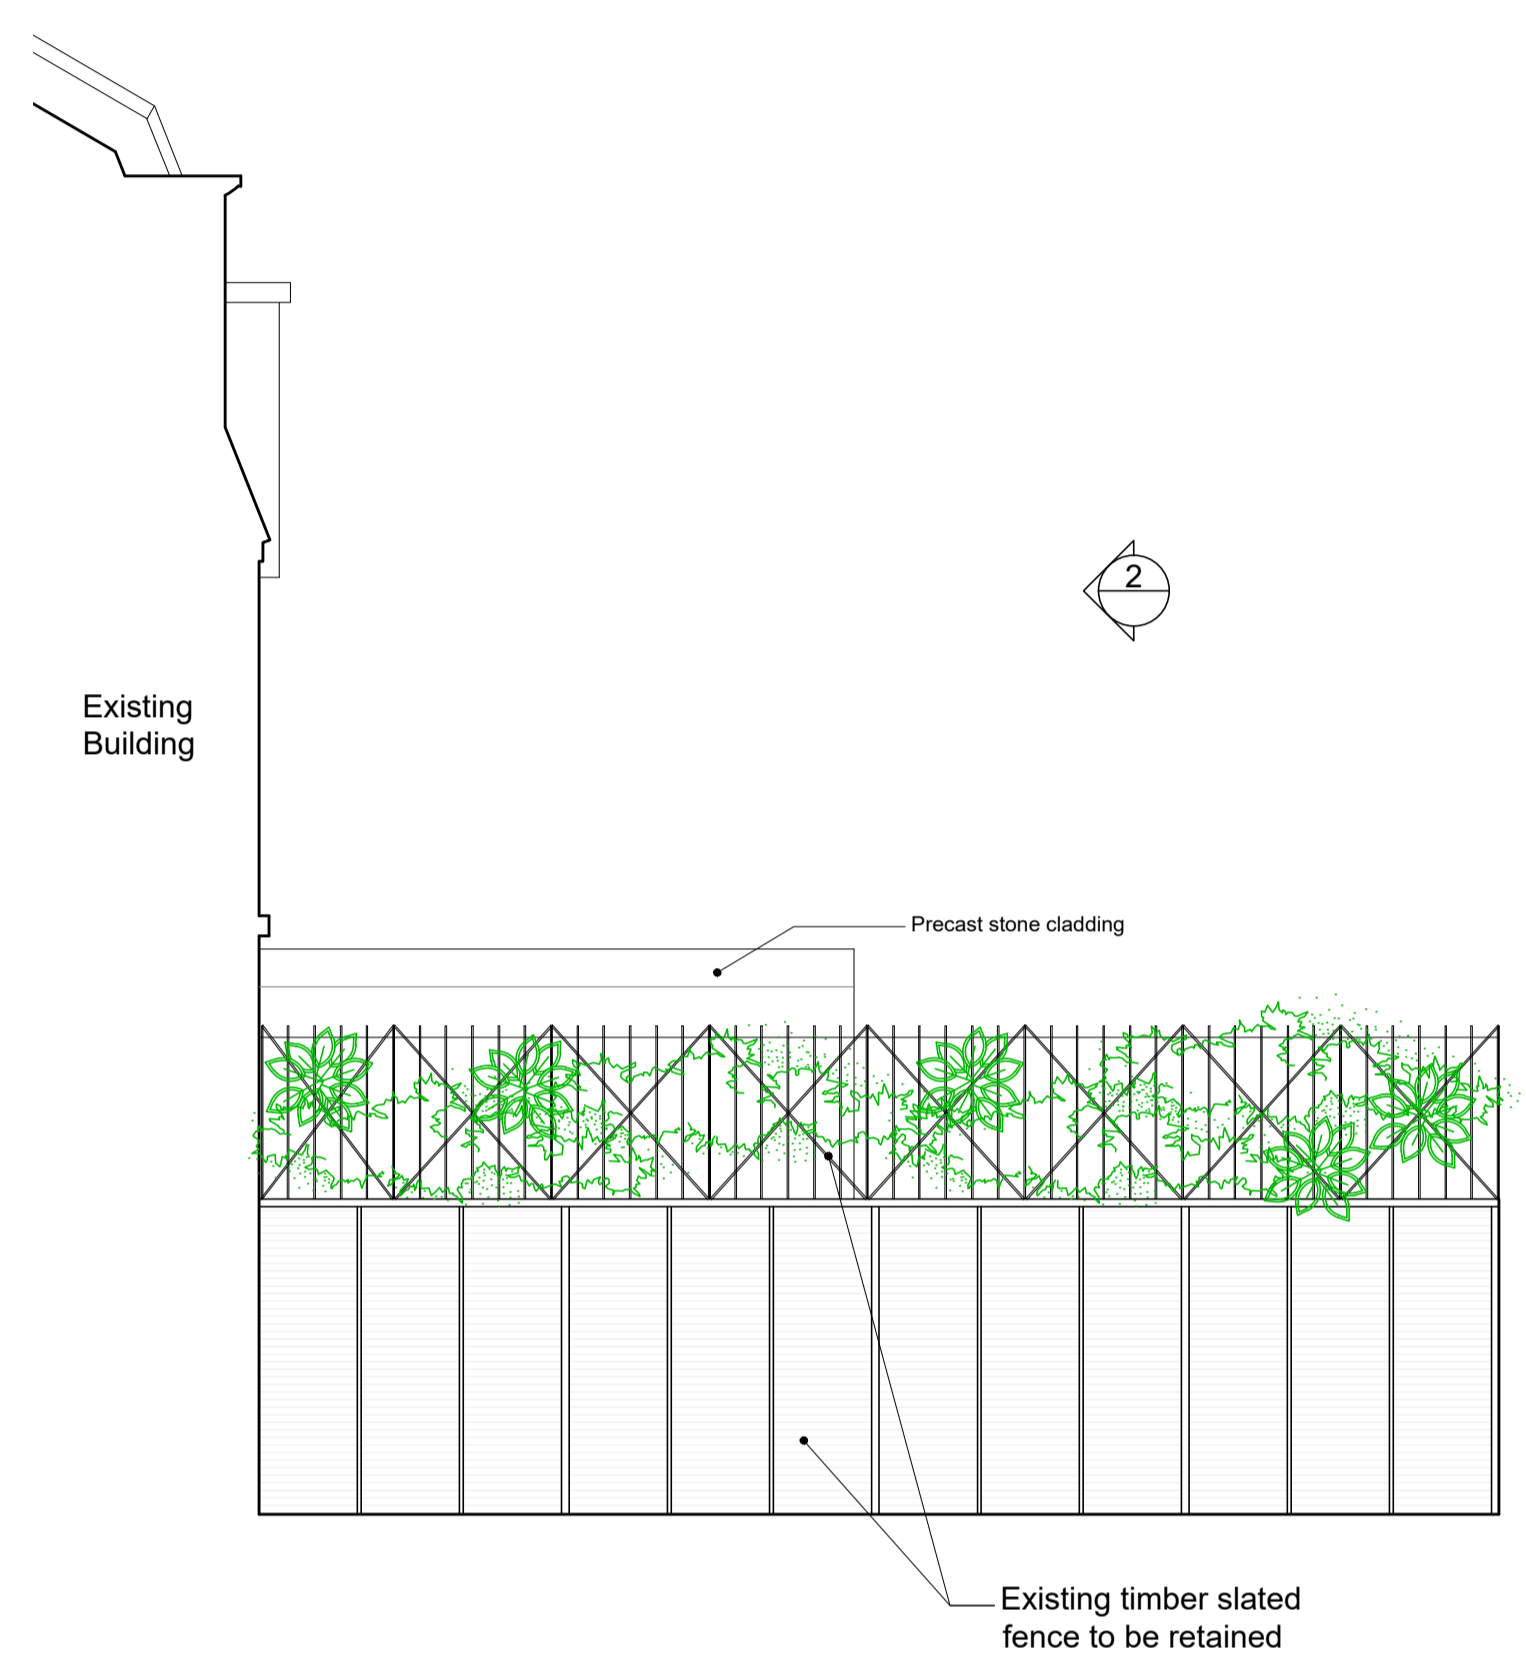

3 Proposed Side Elevation 3
0 1 3m

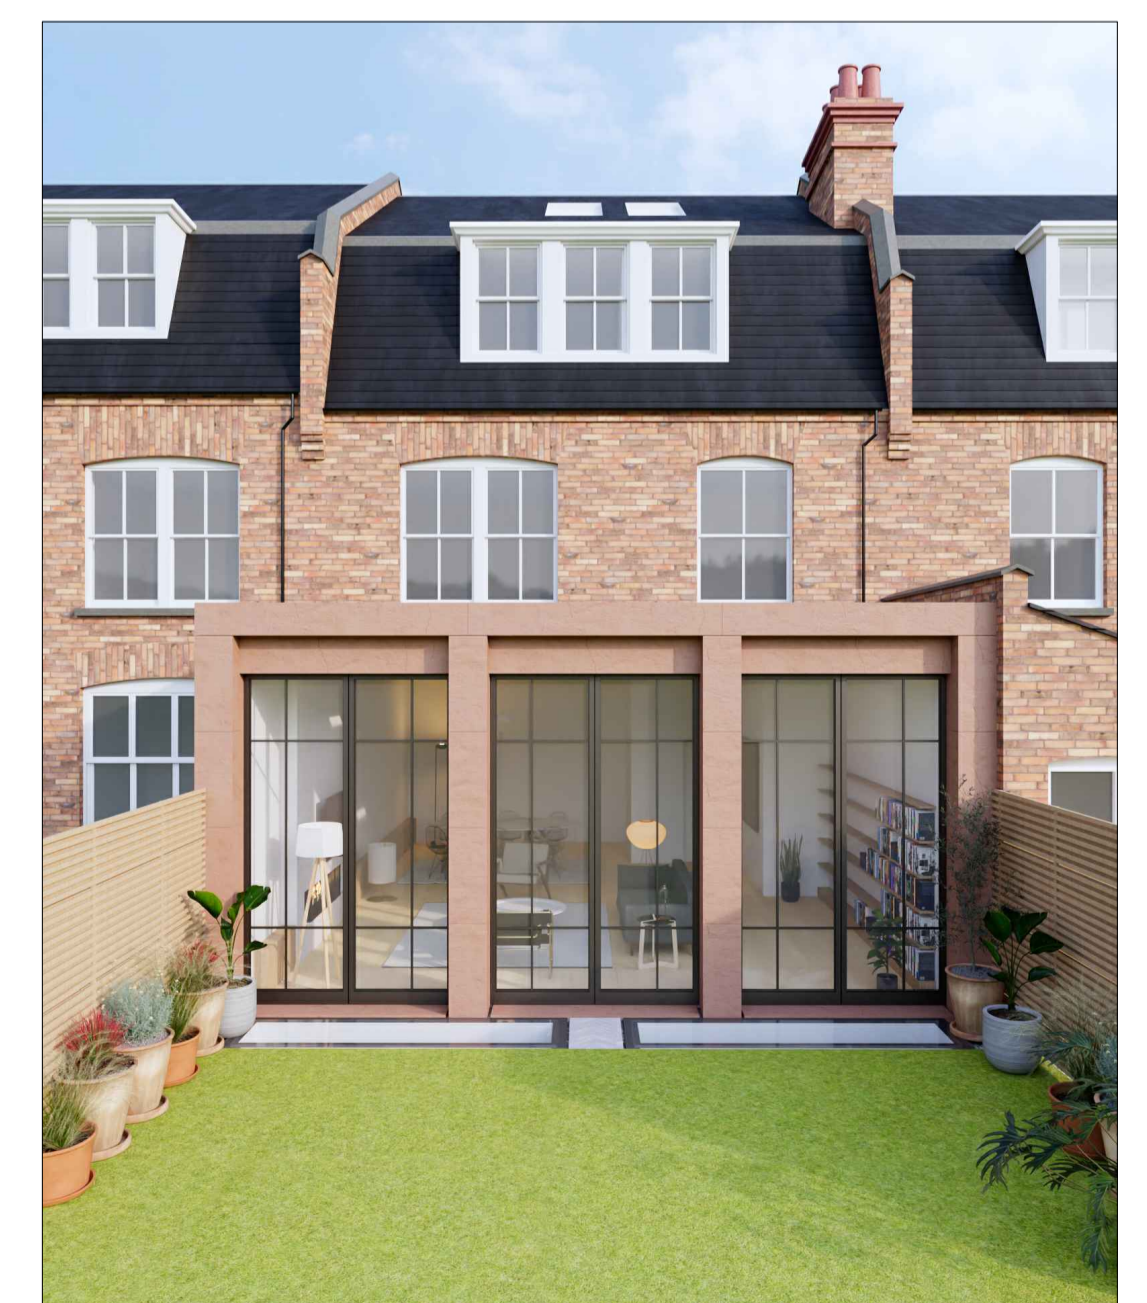

Artist Impression of Proposed Rear Extension

Planning
Revisions

Ko Architects
2/F, 7 Mulgrave Chambers
26-28 Mulgrave Road | Sutton SM2 6LE
T 020 8780 3397
E postbox@koandpartners.co.uk

Client: **J Faith**
Project: **20 Howitt Road, London, NW3 4LL**
Dwg: **LOCATION PLAN, PROPOSED REAR & SIDE ELEVATIONS AND BASEMENT PLAN**
Dwg No: **522-A02** Revision: -
Date: **FEB 2023**
Scale: **1:50 @A1**