




Location Plan Scale 1:1250

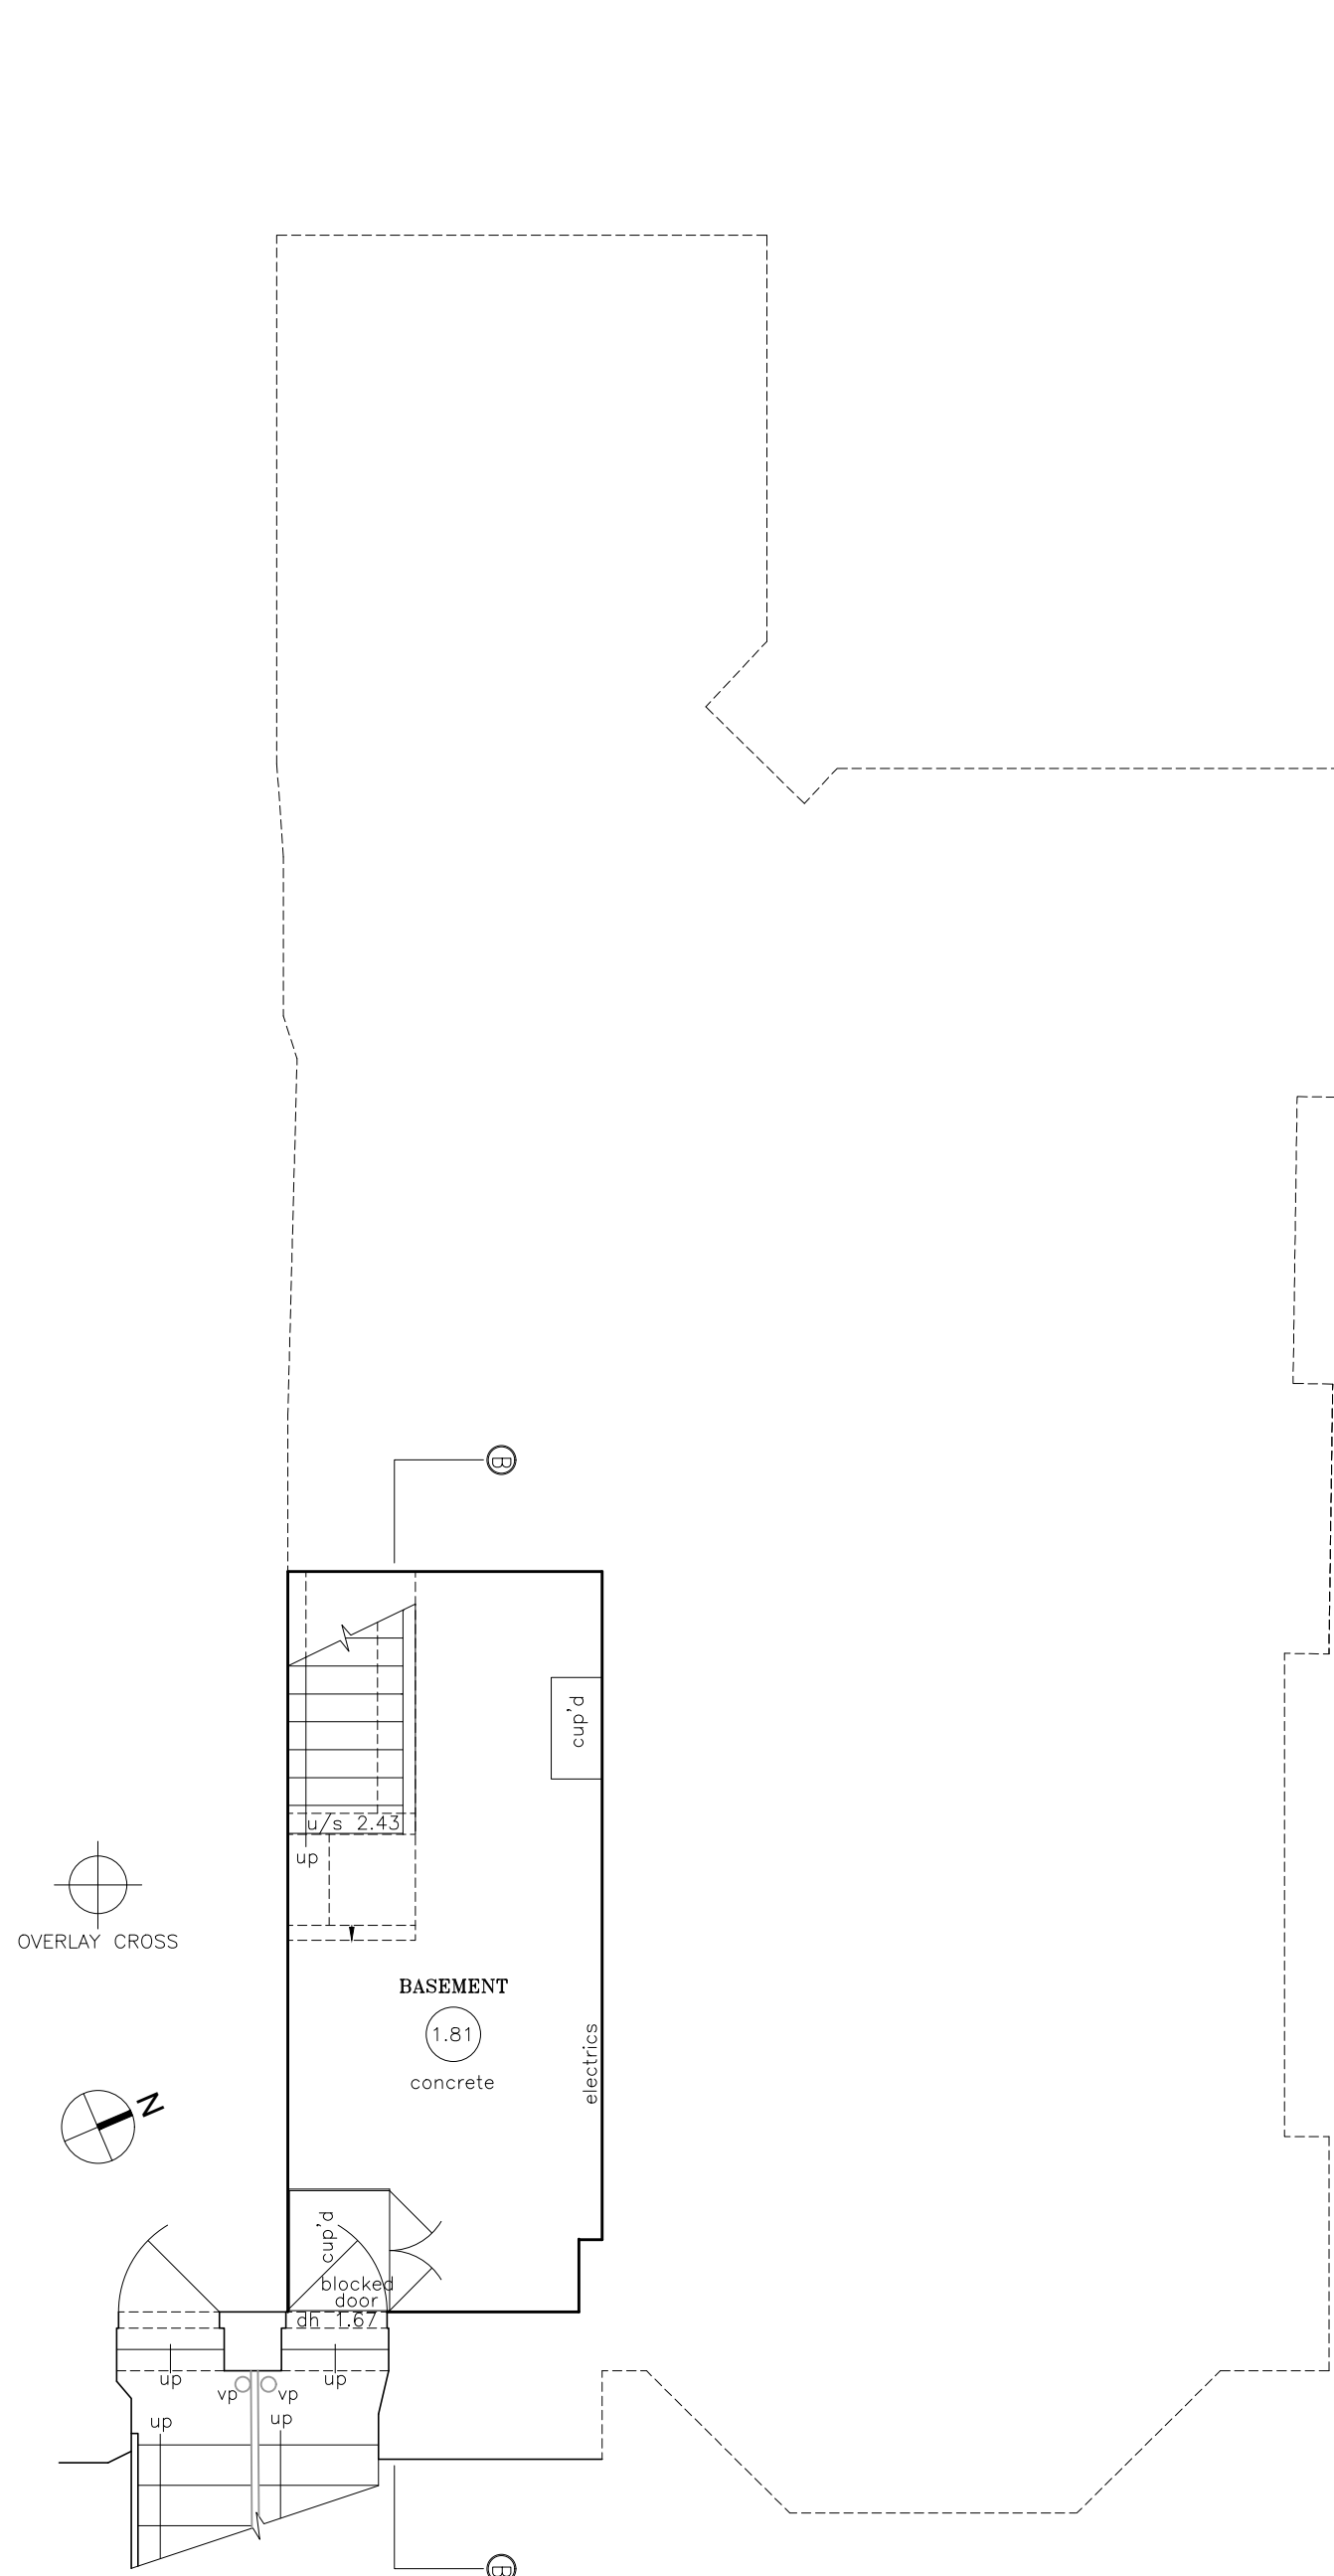


1 Existing Basement Plan

0 1



2 Existing Rear Elevation 2

0 1 3m

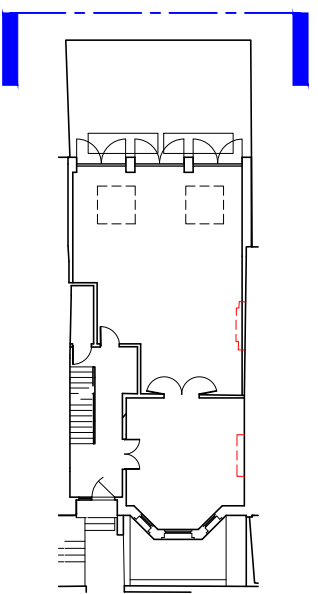

Planning (Preliminary)

Revisions

Ko Architects

2/F, 7 Mulgrave Chambers
26-28 Mulgrave Road | Sutton SM2 6LE
T 020 8780 3397
E postbox@koandpartners.co.uk

Client: J Faith
Project: 20 Howitt Road, London, NW3 4LL
Dwg: LOCATION PLAN, EXISTING REAR ELEVATION AND BASEMENT PLAN
Dwg No: 522-E02
Date: OCT 2022
Scale: 1:50 @A1

Revision: -