




Location Plan Scale 1:1250

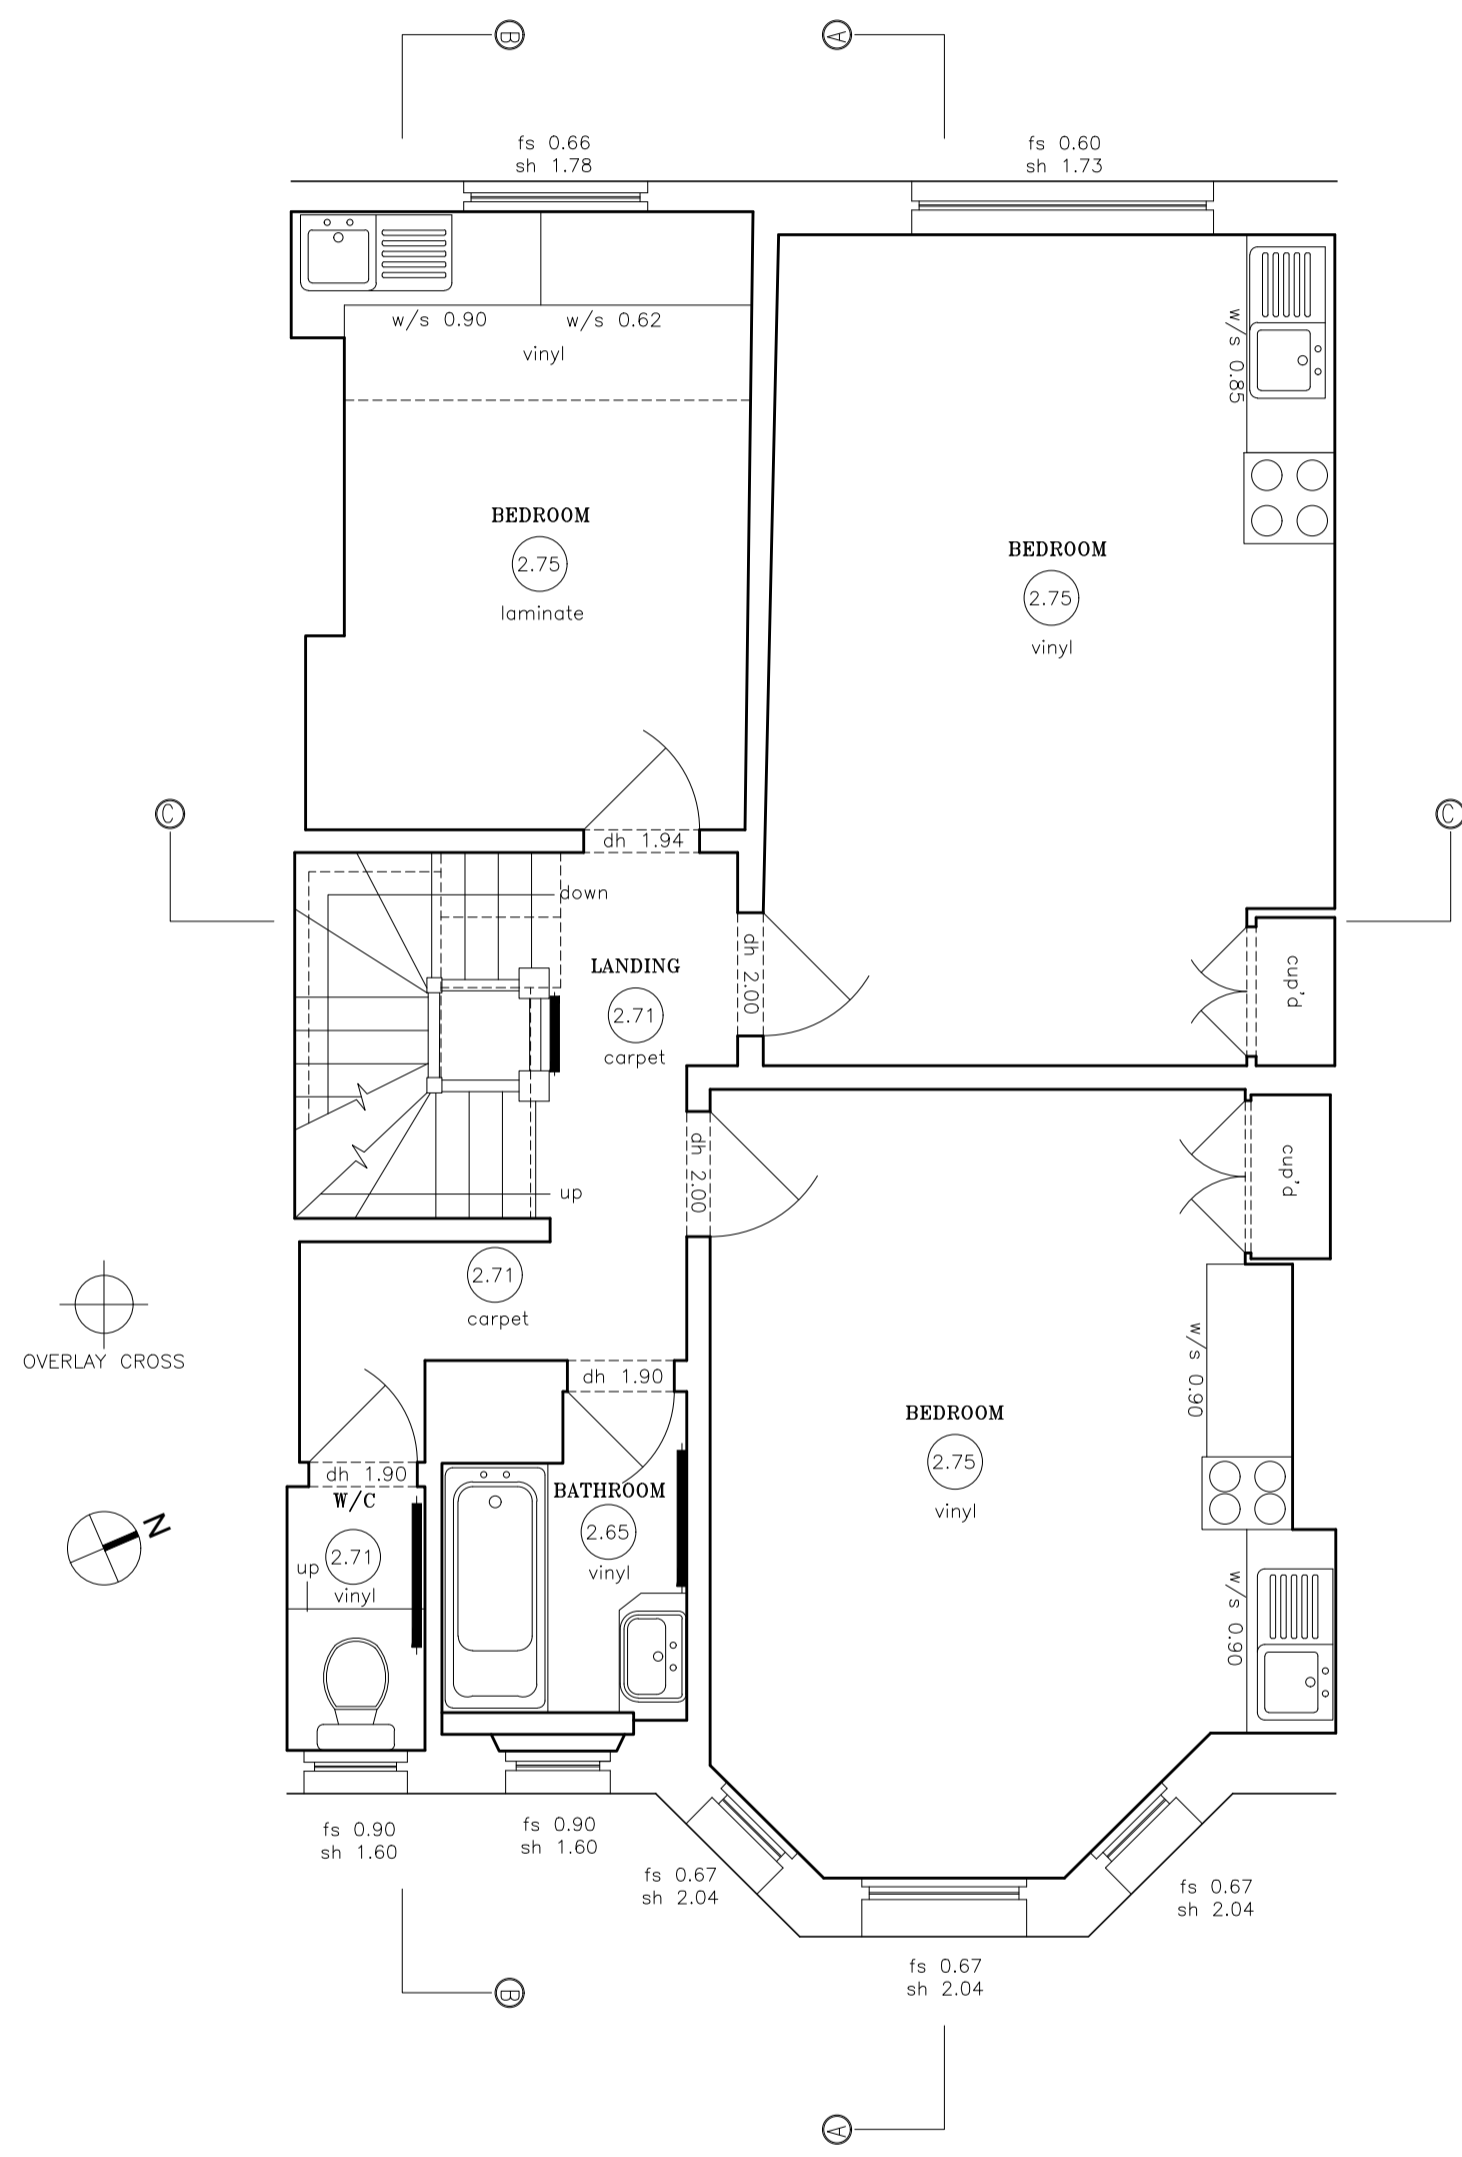

1 Existing First Floor Plan
0 1 3m

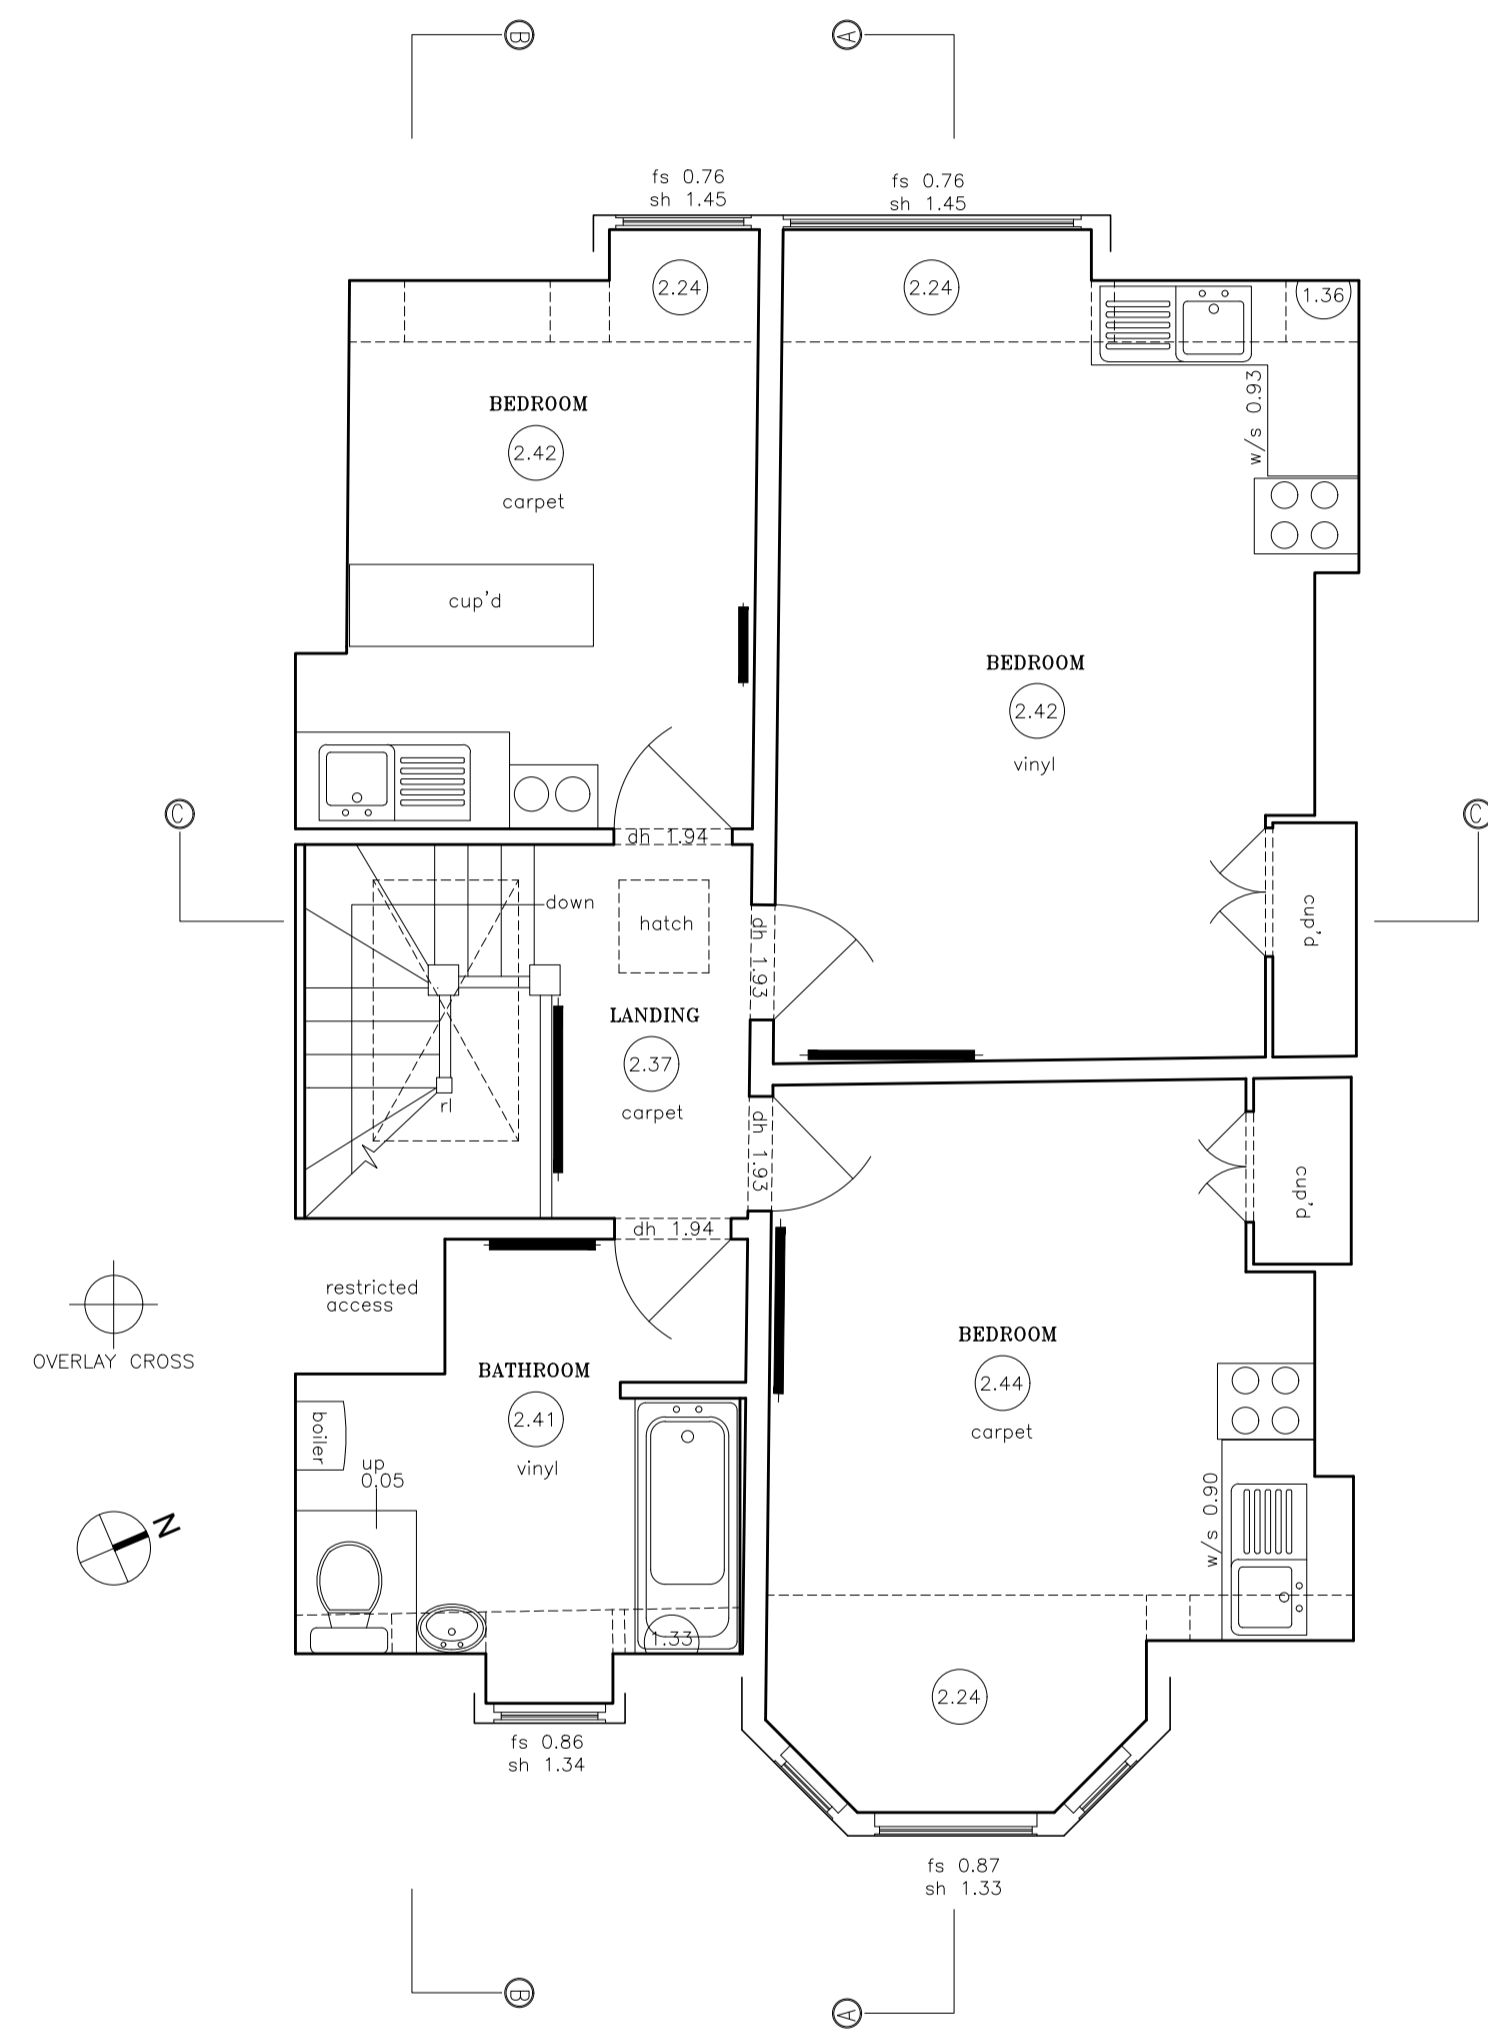

2 Existing Second Floor Plan
0 1 3m

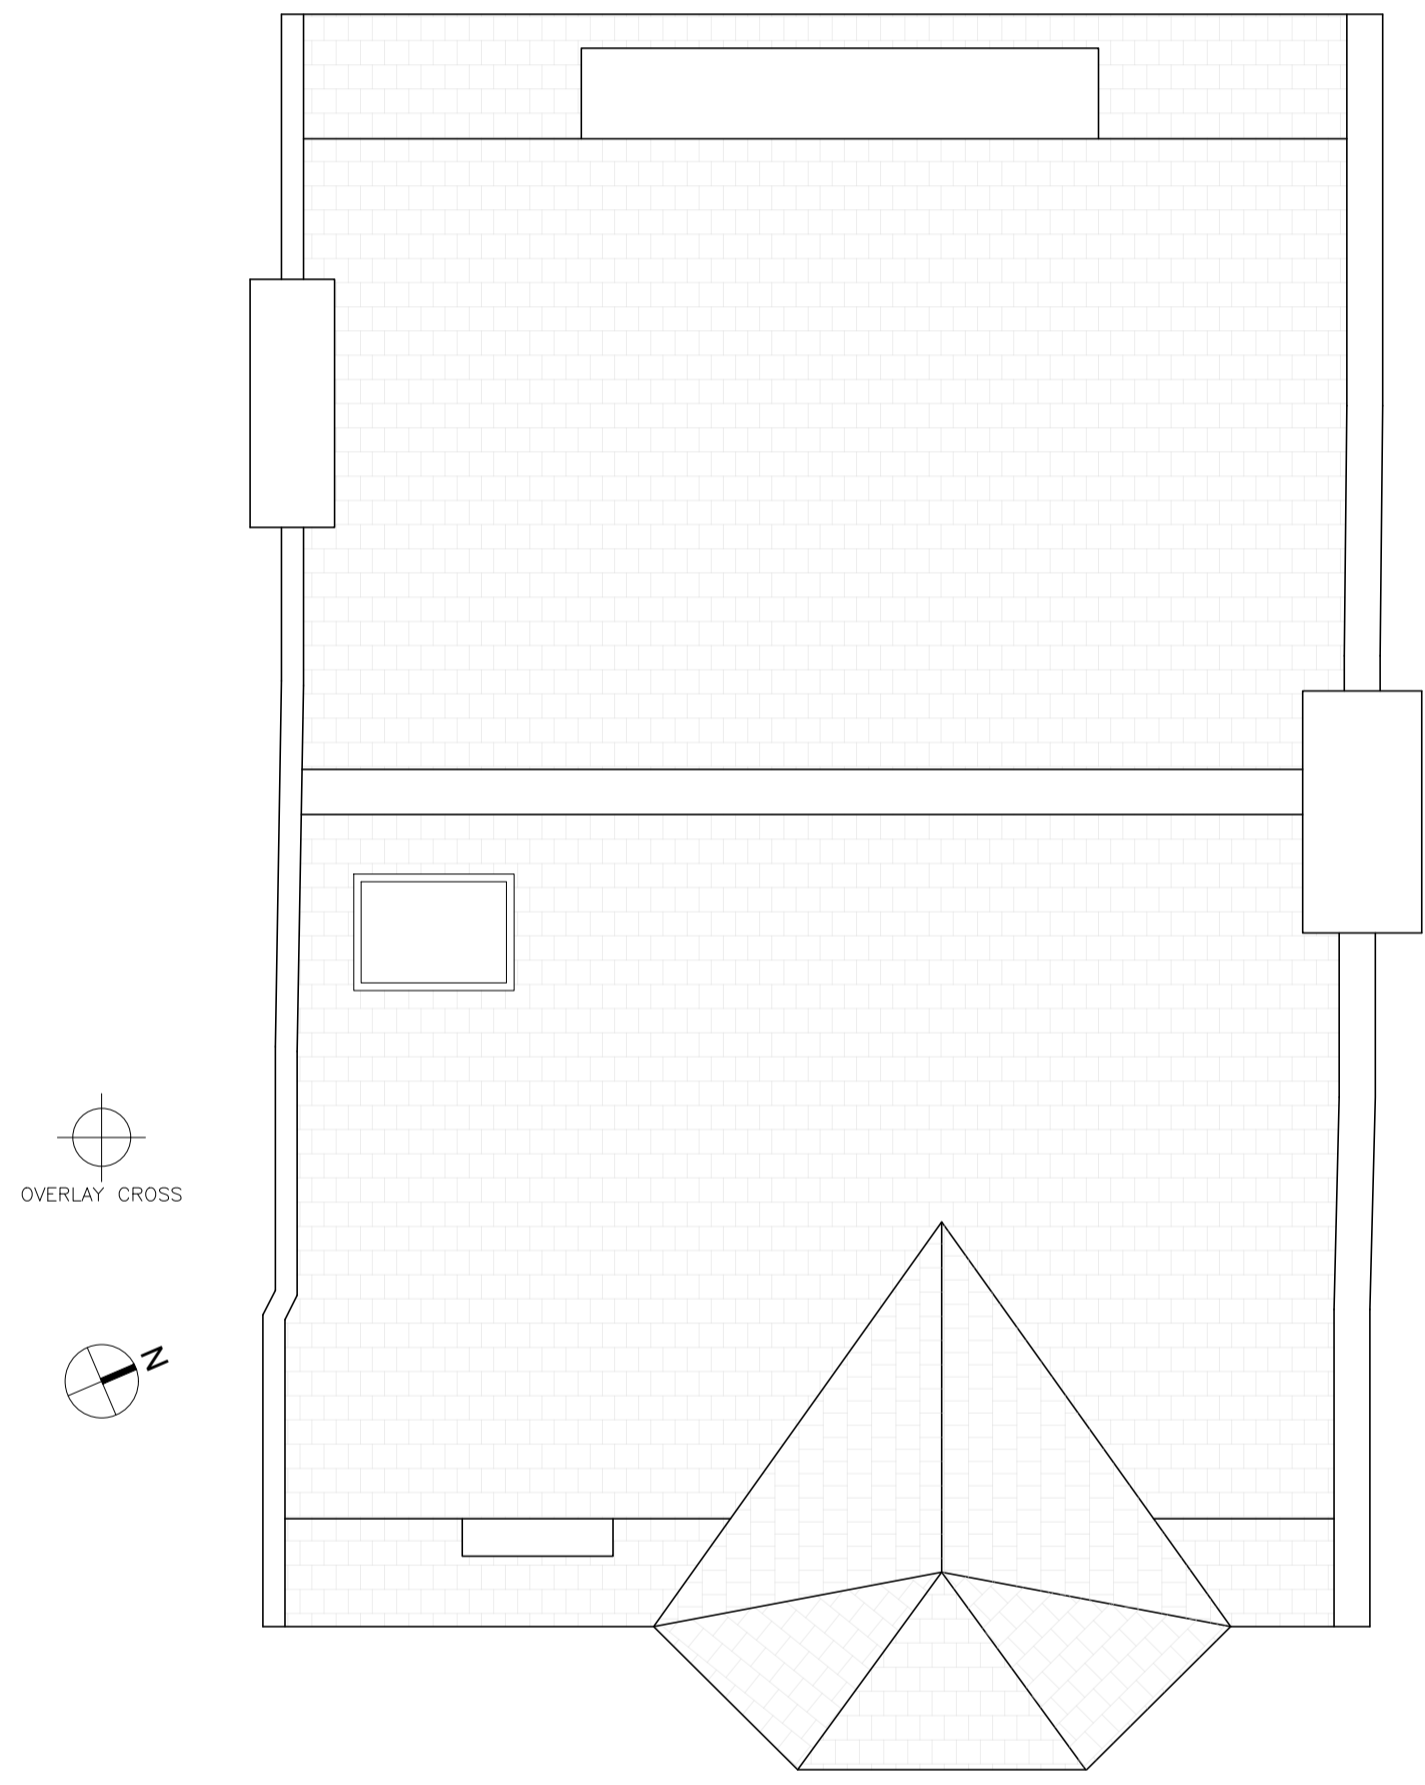

3 Existing Roof Plan
0 1 3m

Planning (Preliminary)
Revisions

Ko Architects
2/F, 7 Mulgrave Chambers
26-28 Mulgrave Road | Sutton SM2 6LE
T 020 8780 3397
E postbox@koandpartners.co.uk

Client: **J Faith**
Project: **20 Howitt Road, London, NW3 4LL**
Dwg: **LOCATION PLAN, EXISTING FIRST, SECOND AND ROOF PLANS**
Dwg No: **522-E03** Revision: -
Date: **OCT 2022**
Scale: **1:50 @A1**