


93 YORK WAY 95 YORK WAY 97 YORK WAY

Brickwork extension with bonding/colour/mortar TBC.
Powder-coated metal-framed double-glazed openable casement window with privacy/fluted glass.

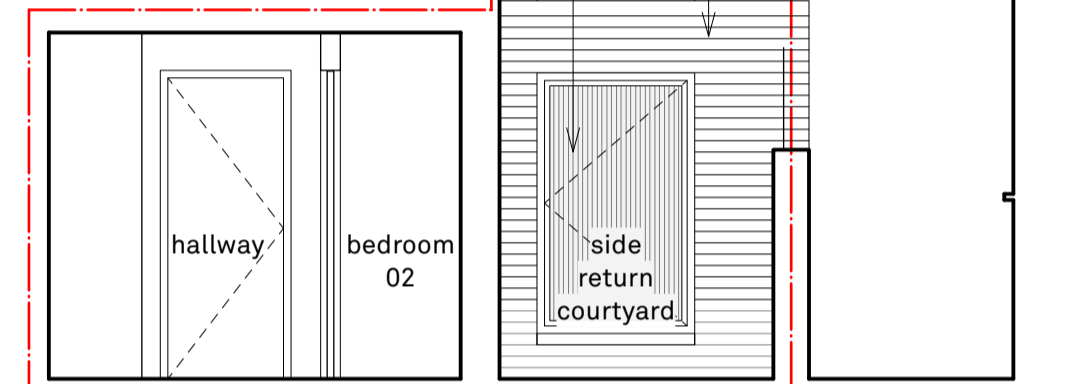

1 PROPOSED SECTION BB
Scale: 1:50 @ A1 / 1:100 @ A3

97 YORK WAY 95 YORK WAY 93 YORK WAY


Seedum green roof



2 PROPOSED SECTION CC
Scale: 1:50 @ A1 / 1:100 @ A3


97 YORK WAY 95 YORK WAY 93 YORK WAY

Brickwork extension with exact bonding/colour/mortar TBC.
Powder-coated metal-framed double-glazed openable casement window with privacy/fluted glass.

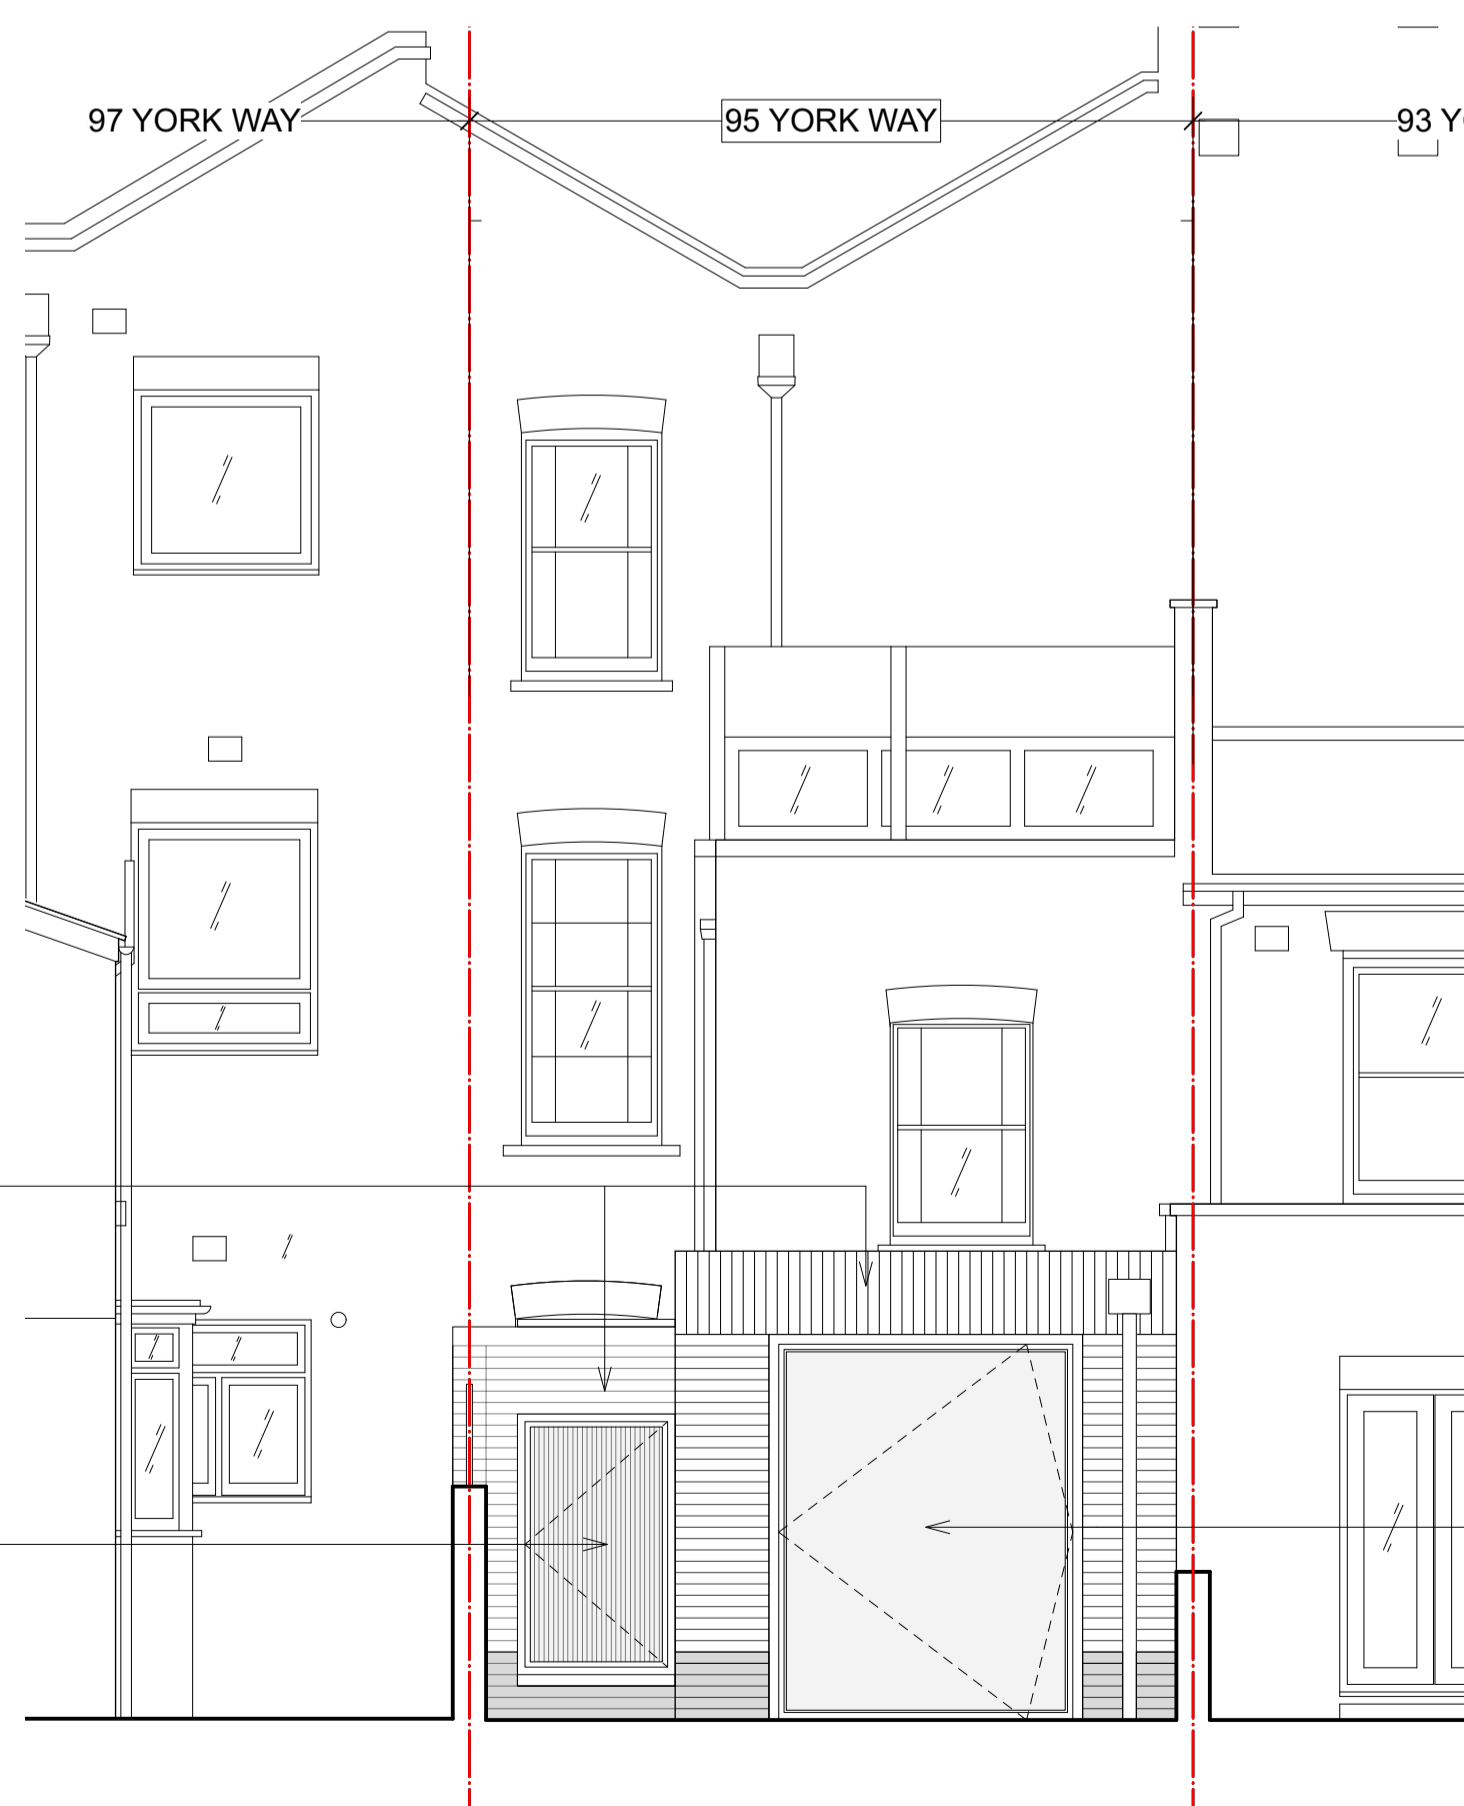

Powder-coated metal-framed double-glazed openable pivot door.

3 PROPOSED REAR ELEVATION
Scale: 1:50 @ A1 / 1:100 @ A3

 

Rev	Description	Drawn	Date

CAKE

Project 95A York Way
For Ivan Knapp & Federica Bonacasa
Drawing Title Proposed Sections BB & CC
Proposed Rear Elevation

Scale 1:50 @ A1 Date 03/05/2022

Drwg. No. 015_DWG_02_012 REV -

Do not scale. All dimensions to be confirmed on site. Information contained in this drawing is the sole copyright of CAKE design & architecture and is not to be reproduced without permission.