





1 EXISTING SECTION BB  
Scale: 1:50 @ A1 / 1:100 @ A3



2 EXISTING SECTION CC  
Scale: 1:50 @ A1 / 1:100 @ A3

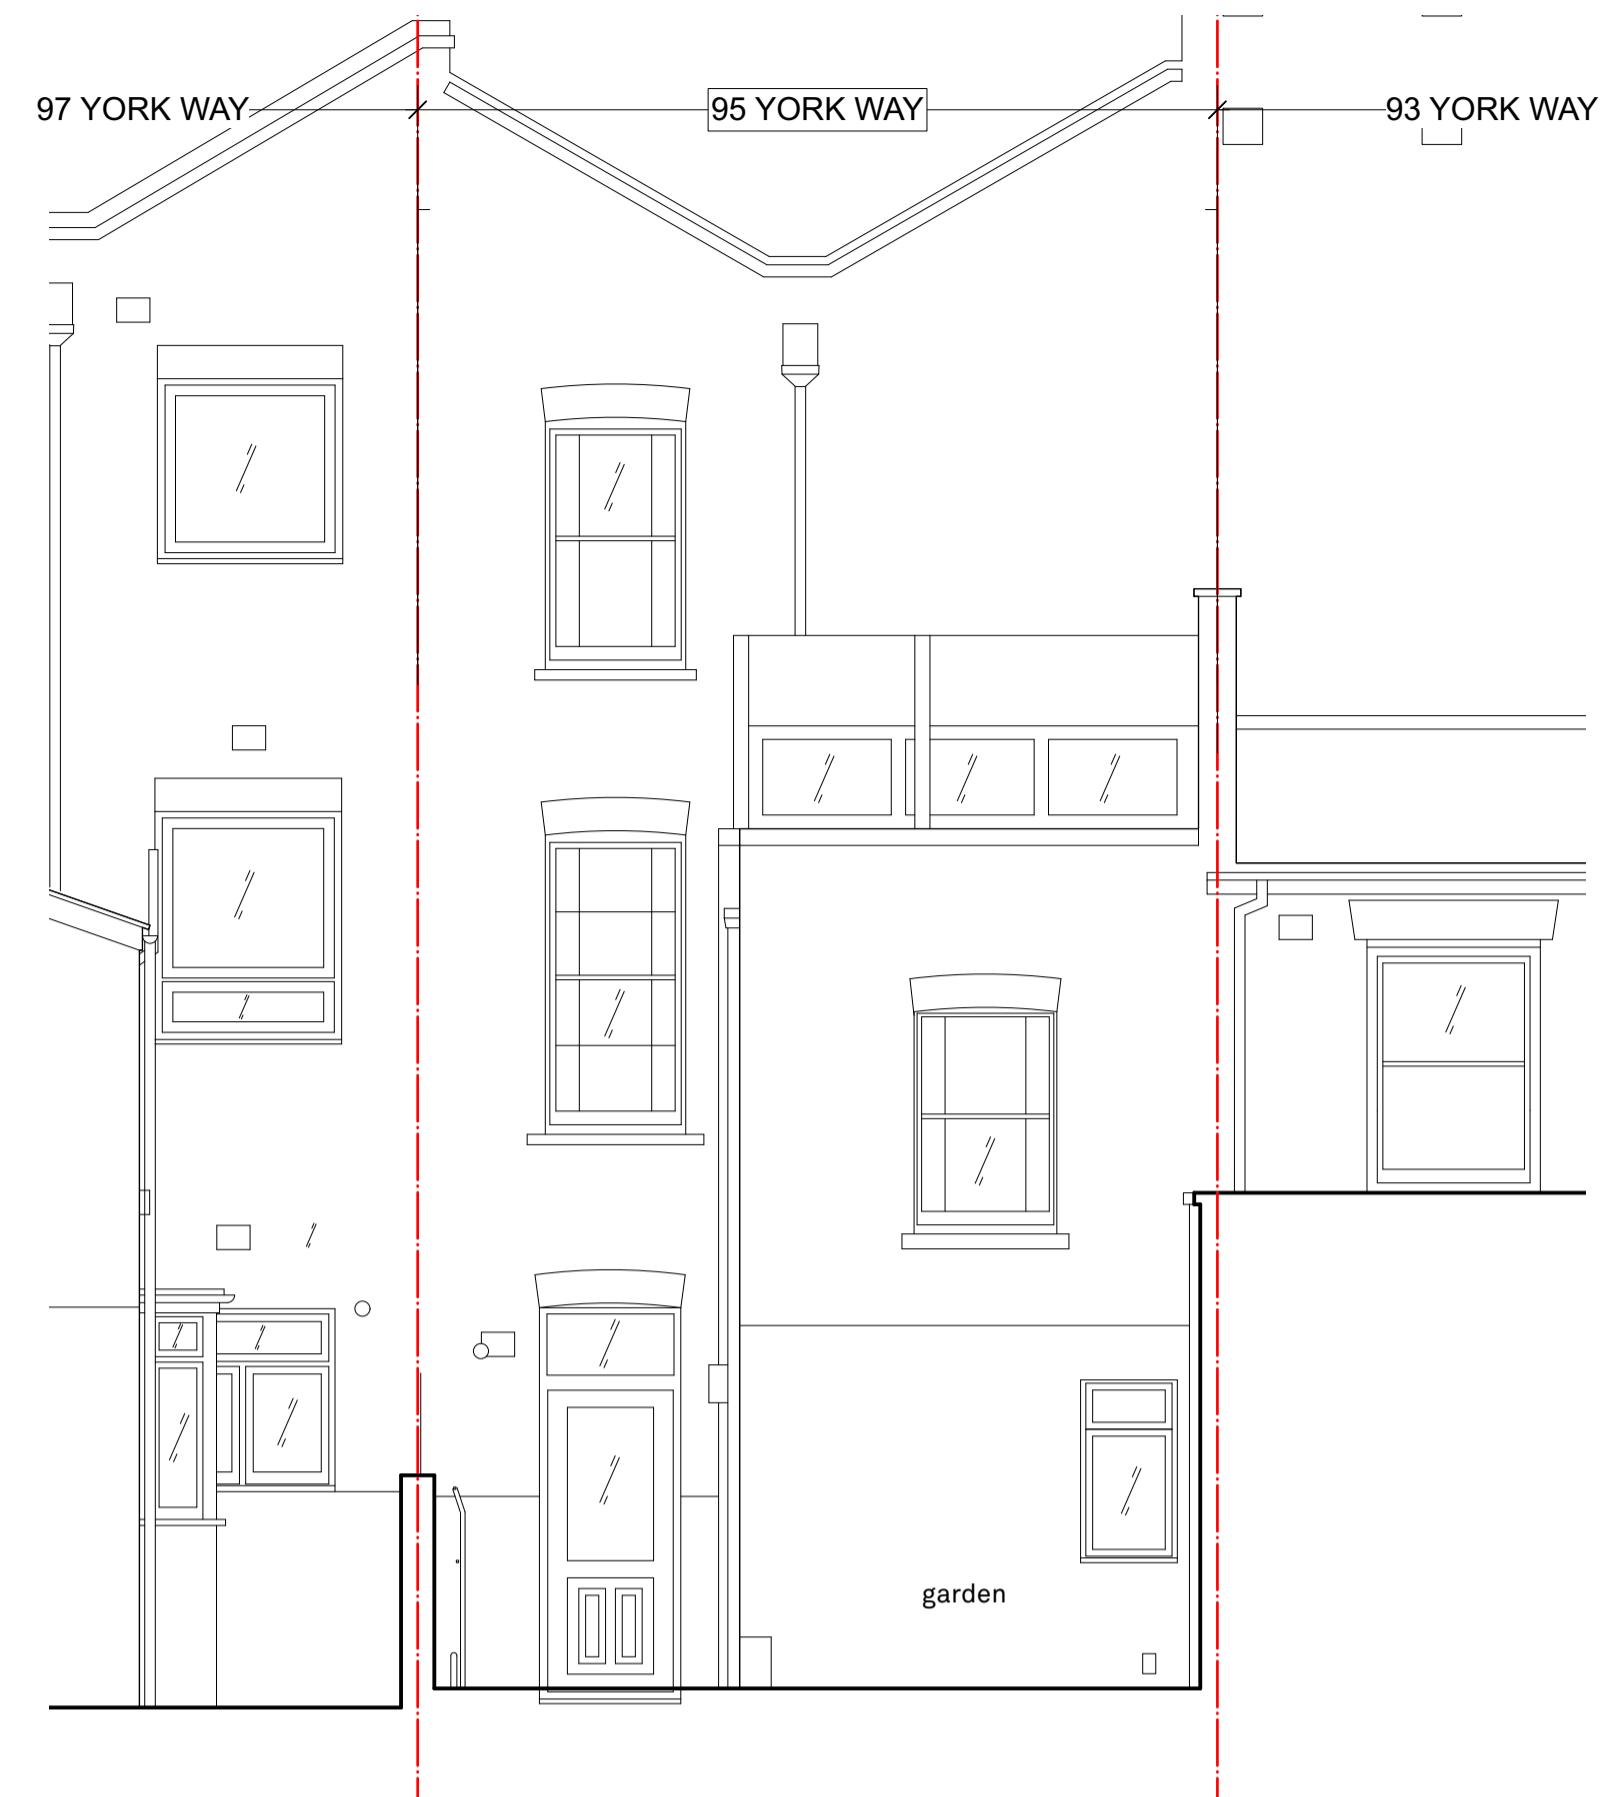

3 EXISTING REAR ELEVATION  
Scale: 1:50 @ A1 / 1:100 @ A3

 

Notes

Rev	Description	Drawn	Date

CAKE

Project 95A York Way  
For Ivan Knapp & Federica Bonacasa  
Drawing Title Existing Sections BB & CC  
Existing Rear Elevation

Scale 1:50 @ A1 Date 03/05/2022

Drwg. No. 015\_DWG\_02\_003 REV -

Do not scale. All dimensions to be confirmed on site. Information contained in this drawing is the sole copyright of CAKE design & architecture and is not to be reproduced without permission.