



2 PROPOSED ROOF 01 PLAN
Scale: 1:50 @ A1 / 1:100 @ A3

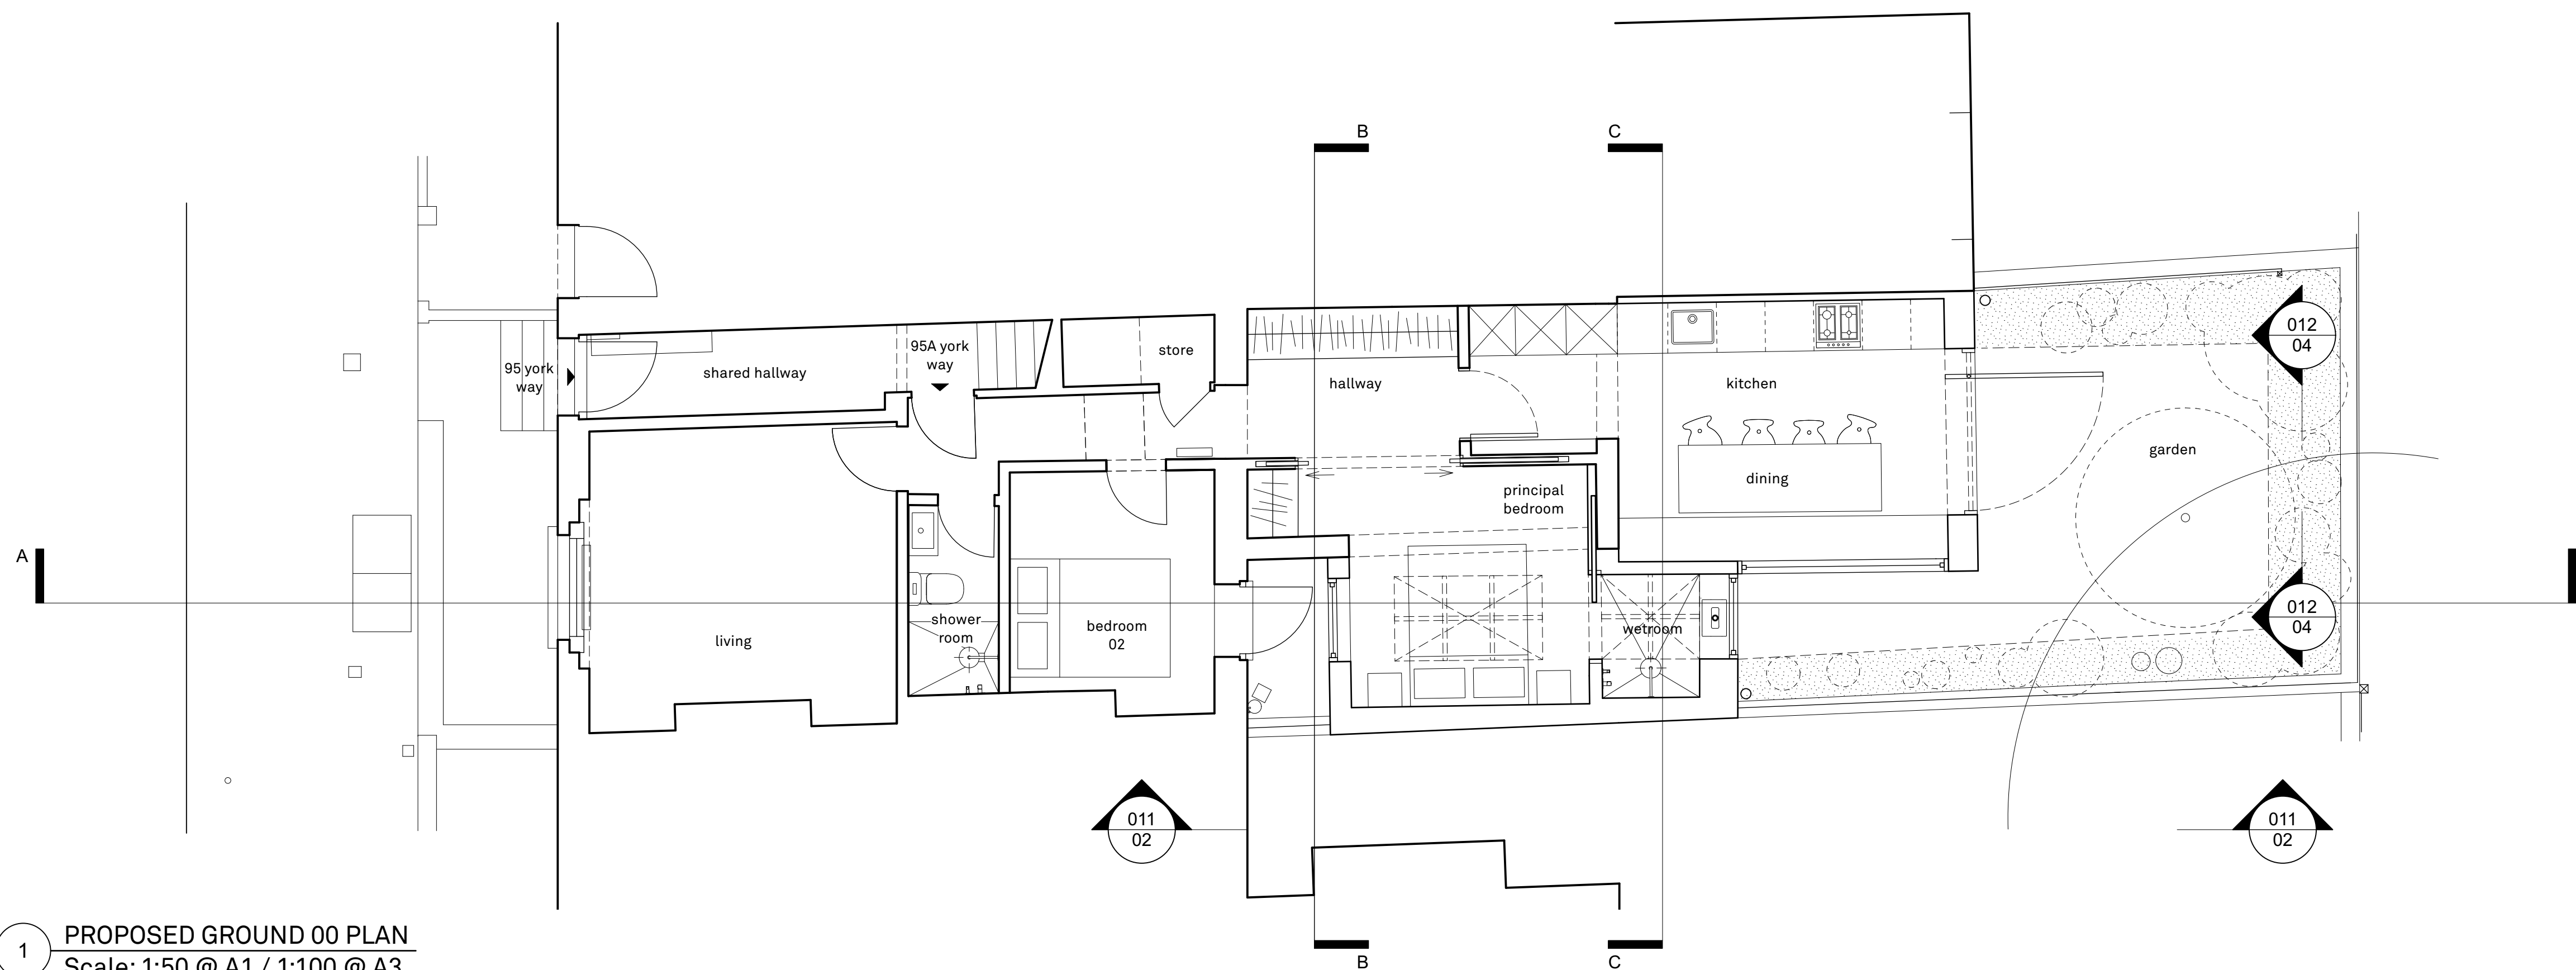

1 PROPOSED GROUND 00 PLAN
Scale: 1:50 @ A1 / 1:100 @ A3

 

Rev	Description	Drawn	Date

CAKE

Project 95A York Way
For Ivan Knapp & Federica Bonacasa
Drawing Title Proposed Roof & Ground Floor Plans

Scale 1:50 @ A1 Date 03/05/2022

Drwg. No. 015_DWG_02_010 REV -

Do not scale. All dimensions to be confirmed on site. Information contained in this drawing is the sole copyright of CAKE design & architecture and is not to be reproduced without permission.