


2 PROPOSED ROOF 01 PLAN  
Scale: 1:50 @ A1 / 1:100 @ A3

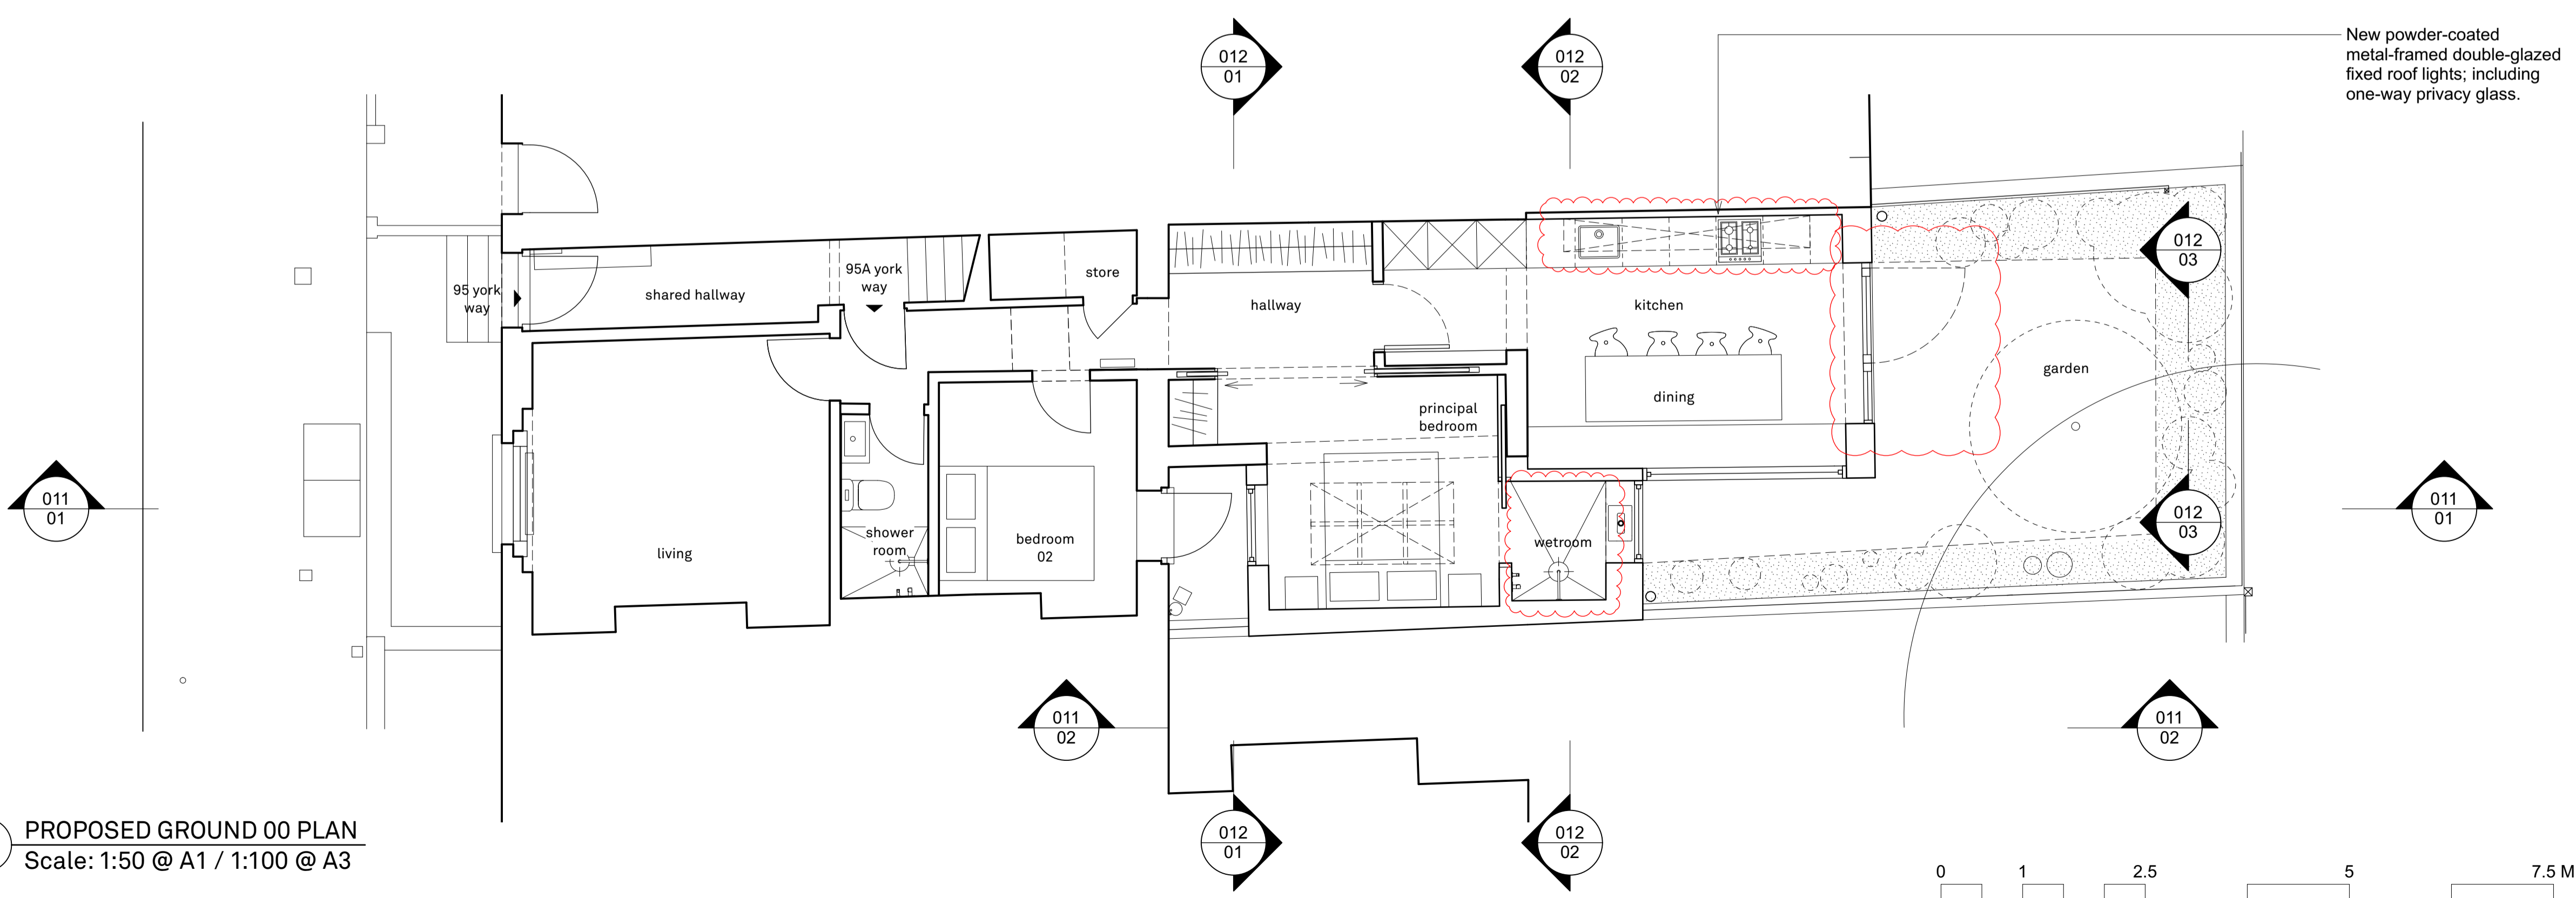

1 PROPOSED GROUND 00 PLAN  
Scale: 1:50 @ A1 / 1:100 @ A3

Rev	Description	Drawn	Date
A	Roof lights and door to garden revised	C.F.	27.02.23

CAKE

Project 95A York Way  
For Ivan Knapp & Federica Bonacasa  
Drawing Title Proposed Roof & Ground Floor Plans

Scale 1:50 @ A1 Date 24.02.2022  
Drwg. No. 015\_DWG\_02\_010 REV A

Do not scale. All dimensions to be confirmed on site. Information contained in this drawing is the sole copyright of CAKE design & architecture and is not to be reproduced without permission.