
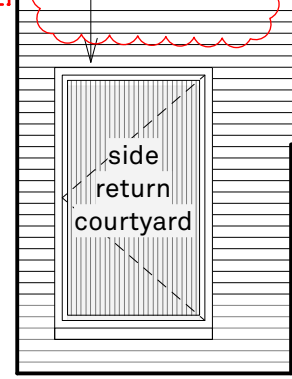


93 YORK WAY 95 YORK WAY 97 YORK WAY

Brickwork extension with bonding/colour/mortar TBC.

Blue powder-coated metal-framed double-glazed openable casement window with privacy/fluted glass.

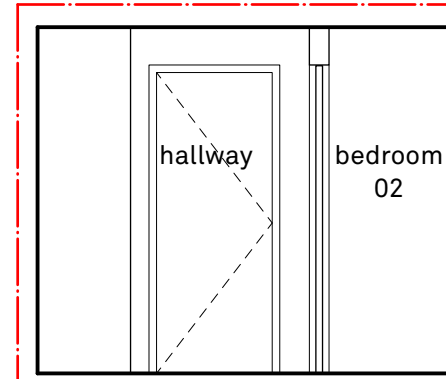

97 YORK WAY 95 YORK WAY 93 YORK WAY

Seedum green roof

wetroom

kitchen

Powder-coated metal-framed double-glazed fixed roof lights; including one-way privacy glass between 95A York Way and 95B; 95C; 97 York Way.


1 PROPOSED SECTION BB  
Scale: 1:50 @ A1 / 1:100 @ A3

2 PROPOSED SECTION CC  
Scale: 1:50 @ A1 / 1:100 @ A3

97 YORK WAY 95 YORK WAY 93 YORK WAY

Brickwork extension with exact bonding/colour/mortar TBC.

Powder-coated metal-framed double-glazed openable casement window with privacy/fluted glass.

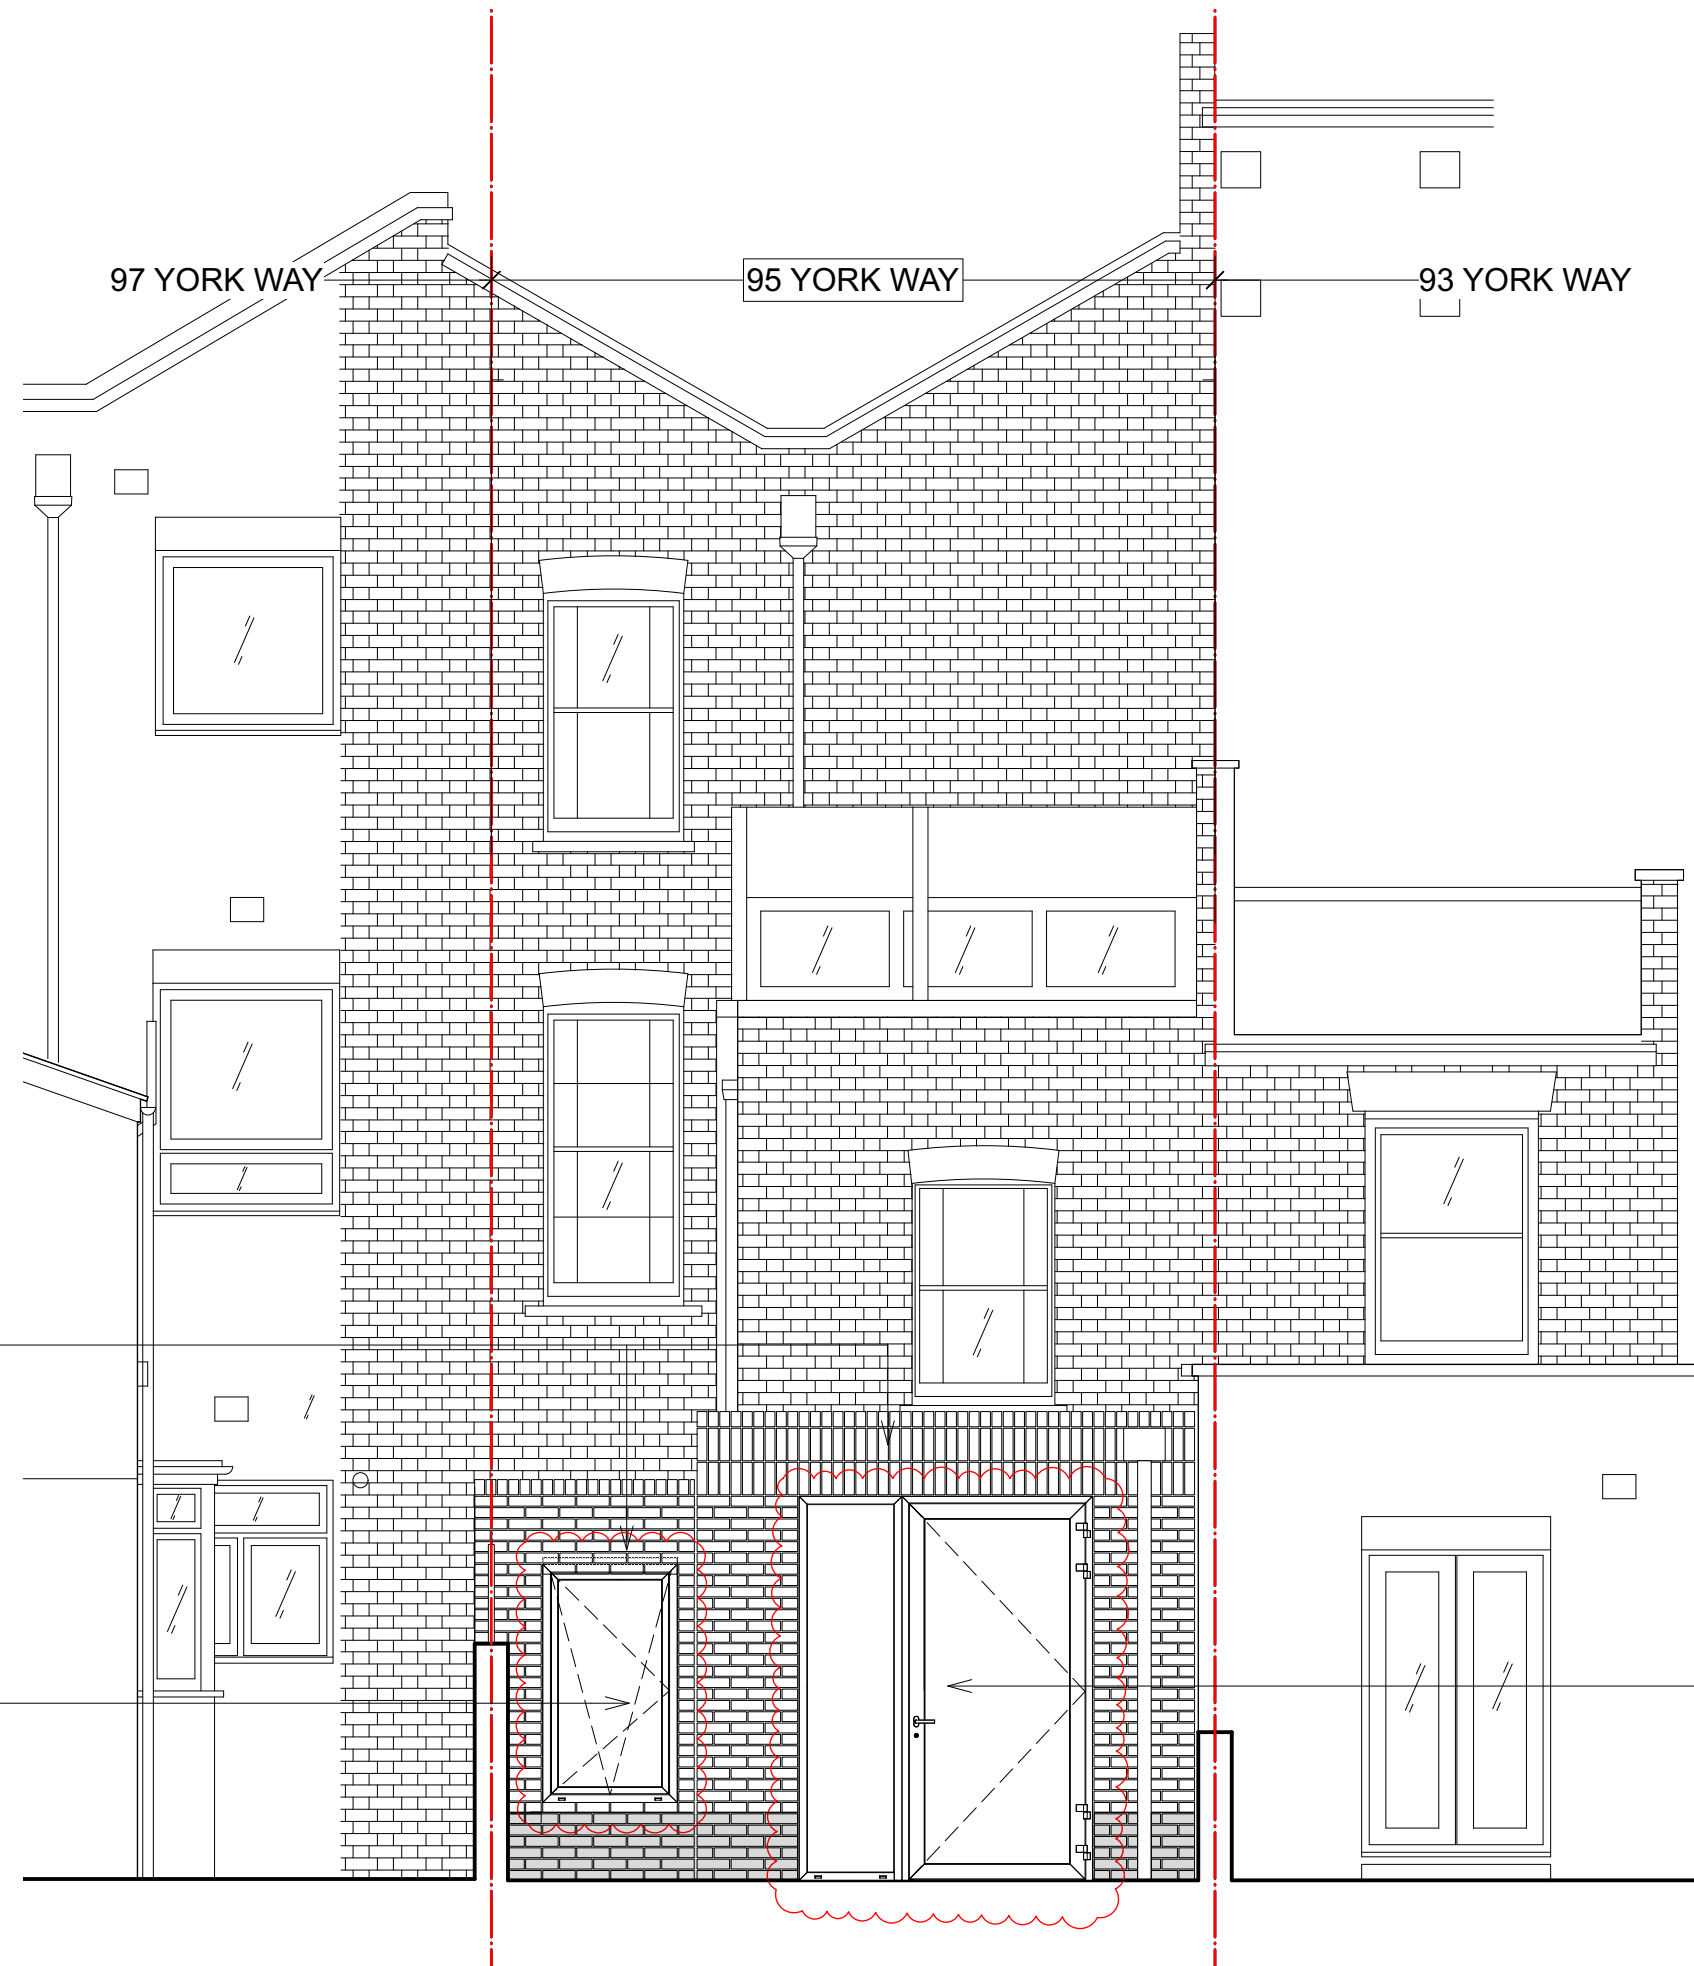

Powder-coated metal-framed double-glazed openable pivot door.

97 YORK WAY 95 YORK WAY 93 YORK WAY

kitchen

Powder-coated metal-framed double-glazed openable door with fixed vision panel above to match existing arrangement.

3 PROPOSED REAR ELEVATION  
Scale: 1:50 @ A1 / 1:100 @ A3

4 PROPOSED SECTION DD  
Scale: 1:50 @ A1 / 1:100 @ A3

0 1 2.5 5 7.5 M

Rev	Description	Drawn	Date
A	Roof lights and door to garden revised	C.F.	27.02.23

CAKE

Project 95A York Way  
For Ivan Knapp & Federica Bonacasa  
Drawing Title Proposed Section BB, CC & DD  
Proposed Rear Elevation

Scale 1:50 @ A1 Date 24.02.2022

Drwg. No. 015\_DWG\_02\_012 REV A

Do not scale. All dimensions to be confirmed on site. Information contained in this drawing is the sole copyright of CAKE design & architecture and is not to be reproduced without permission.