



FIRST FLOOR AS PROPOSED

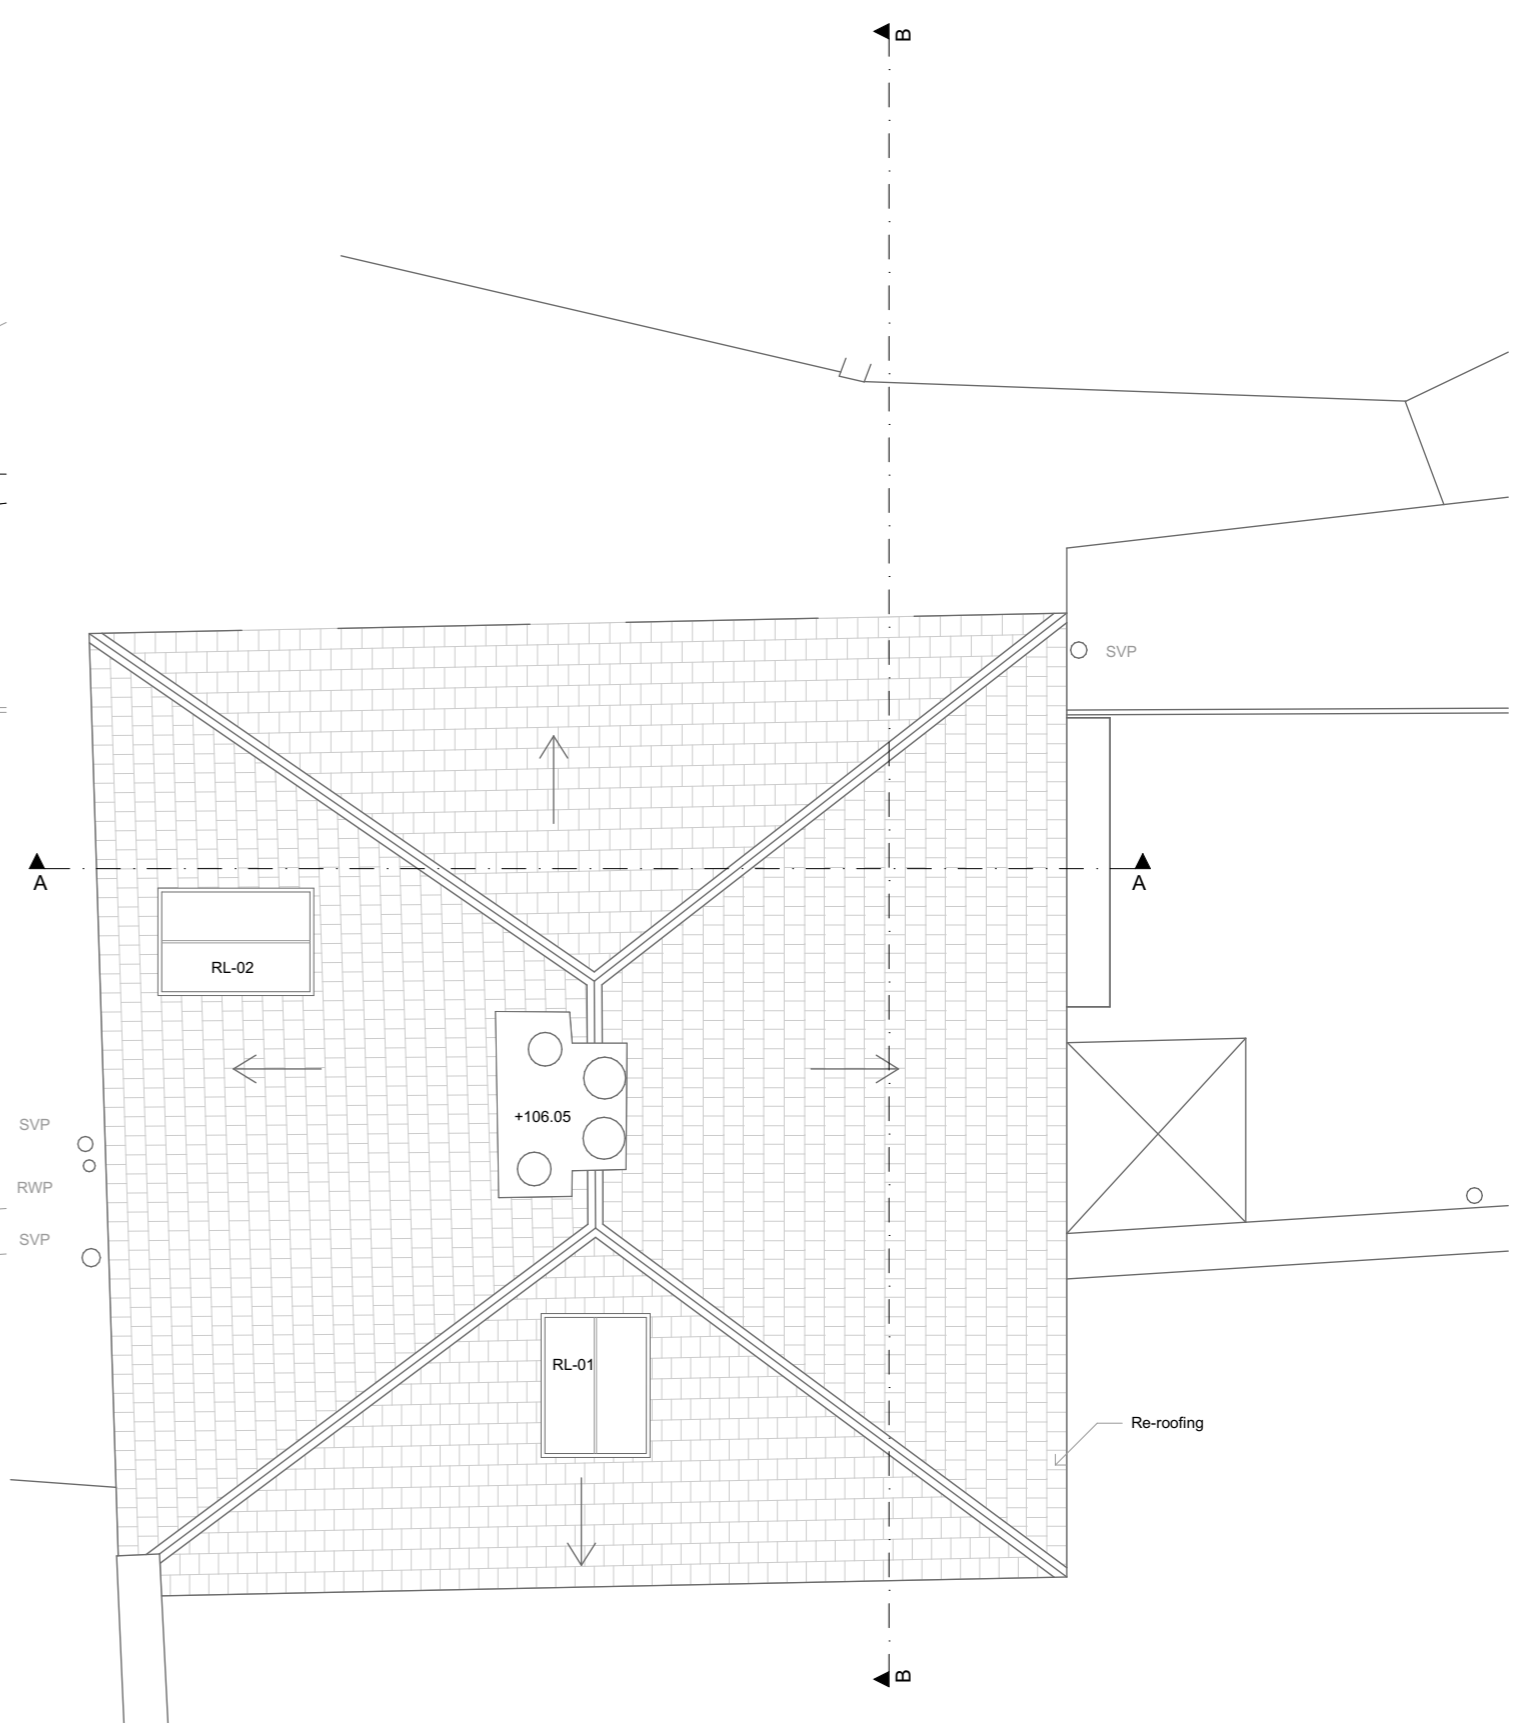

ROOF PLAN AS PROPOSED

 

Alexander  
Martin  
Architects

Unit 20 Carol St Workshops  
London NW1 0HT  
T. +44.0.20.3290.3540  
E. info@amarchitects.co.uk  
W. www.amarchitects.co.uk



© Alexander Martin Architects Ltd. DO NOT SCALE. This drawing shall be read in conjunction with all associated project information including models, specifications, schedules & related construction documents. All dimensions shall be checked on site.

Revisions

Project  
12 Holly Mount, NW3 6SG  
Project No  
220  
Client  
M. Abrahamson & J. McMahon

Scale  
1:50 @ A3



Drawing title  
FIRST FLOOR & ROOF AS PROPOSED  
Status  
PLANNING  
Date  
23/02/2023  
Drawing No  
GA-101

Drawn  
AA  
Rev

Checked  
AM