
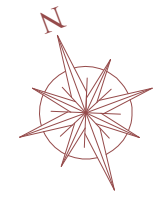


**GENERAL NOTES:**

This drawing is copyright of KSR architects. This drawing must be read in conjunction with the Designer's Risk Assessment, specification and all other relevant documentation and drawings. KSR architects accept no liability for any expense, loss or damage of whatsoever nature and however arising from any variation made to this drawing or in the execution of the work to which it relates which has not been referred to them and their approval obtained.

Areas are based on unchecked survey and are approximate only. Do not scale from this drawing or the digital data, only figured dimensions are to be used. Refer to linear scale for guidance. Check all dimensions on site prior to carrying out any works and advise any discrepancy

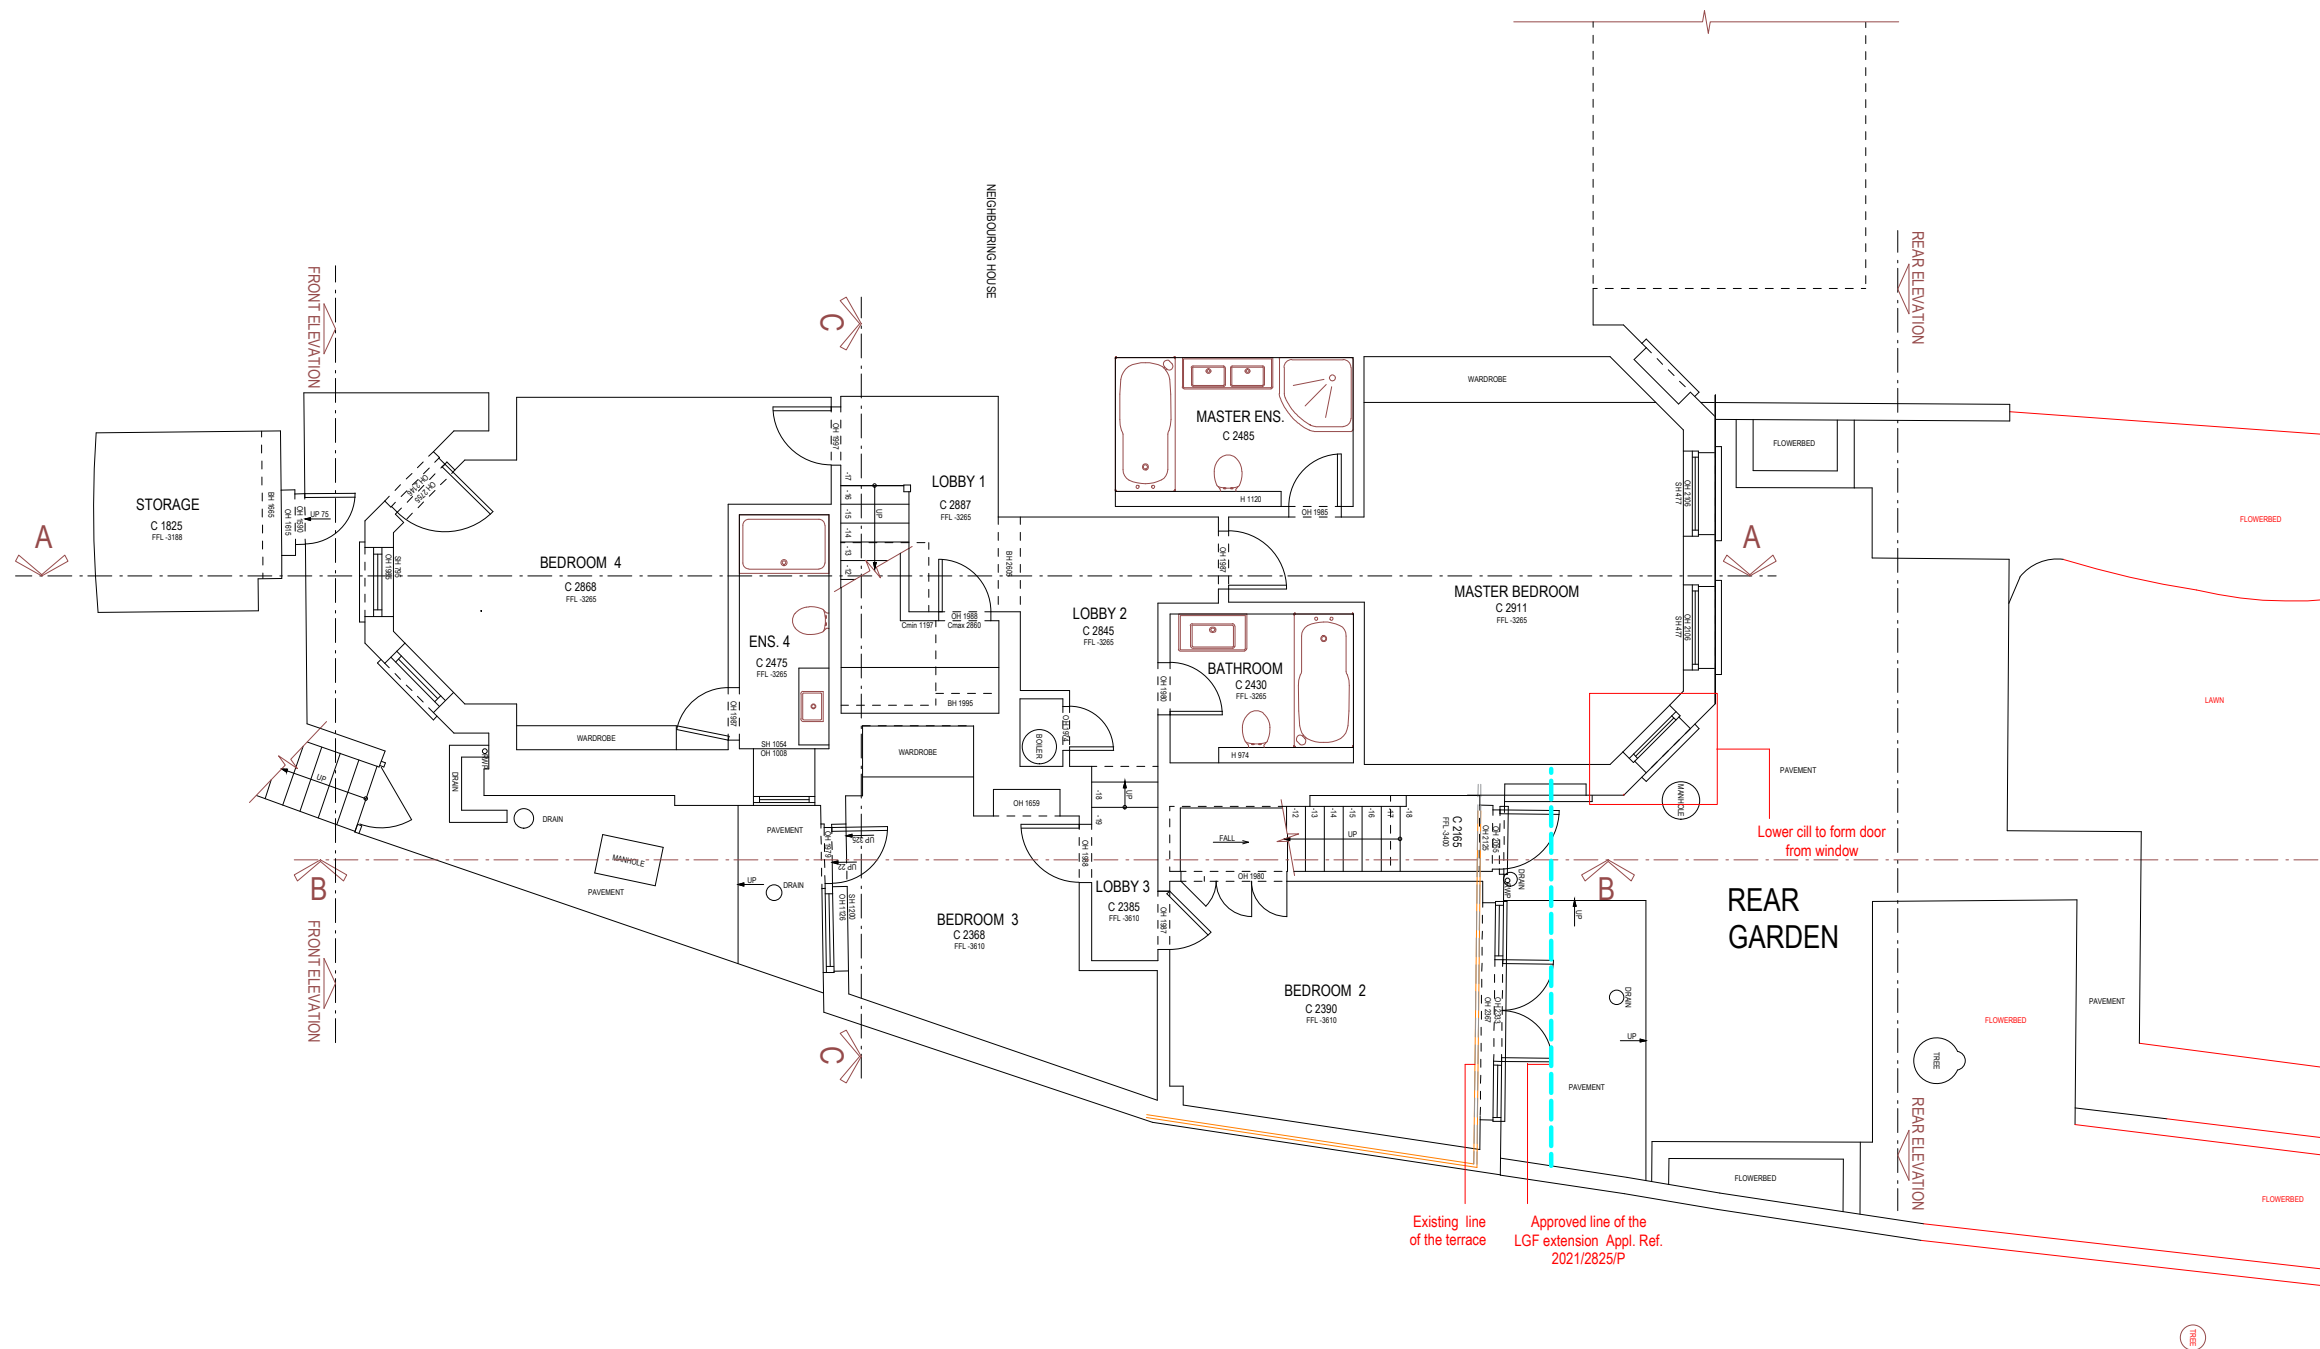

1:100 @ A3

Approved line of the terrace Ref: XXXX.

Status:PLANING APPLICATION

**KSR** ARCHITECTS & INTERIOR DESIGNERS  
KSR Architects LLP  
14 Greenland Street  
London NW1 0ND  
mail@ksrarchitects.com  
t: +44 (0)20 7692 5000  
www.ksrarchitects.com

FLAT 2, 16 LYNDHURST GARDENS - HAMPSTEAD

PROPOSAL LGF Plan

Date 14/02/23 Scale:1:100 @A3

Drawn By:OC Checked By:SC

Project Ref. 20041 Rev:-  
Drawing No 1W-PA-101- PRO

© KSR ARCHITECTS & INTERIOR DESIGNERS

This drawing is copyright of KSR architects. This drawing must be read in conjunction with the Designer's Risk Assessment, specification and all other relevant documentation and drawings. KSR architects accept no liability for any expense, loss or damage of whatsoever nature and however arising from any variation made to this drawing or in the execution of the work to which it relates which has not been referred to them and their approval obtained. Areas are based on unchecked survey and are approximate only. Do not scale from this drawing or the digital data, only figured dimensions are to be used. Refer to linear scale for guidance. Check all dimensions on site prior to carrying out any works and advise any discrepancy

Status:PLANNING APPLICATION

KSR Architects LLP  
14 Greenland Street  
London NW1 0ND  
mail@ksrarchitects.com  
t: +44 (0)20 7692 5000  
www.ksrarchitects.com

FLAT 2, 16 LYNTHURST GARDENS - HAMPSTEAD

## PROPOSAL GF PLAN

Date 14/02/2023

Scale:1:100 @A3

Drawn By:OC

Checked By:SC

Project Ref. 20041


Rev:-

Drawing No 1W-PA-102- PRO

© KSR ARCHITECTS & INTERIOR DESIGNERS



1:100 @ A3

 

GENERAL NOTES:

This drawing is copyright of KSR architects. This drawing must be read in conjunction with the Designer's Risk Assessment, specification and all other relevant documentation and drawings. KSR architects accept no liability for any expense, loss or damage of whatsoever nature and however arising from any variation made to this drawing or in the execution of the work to which it relates which has not been referred to them and their approval obtained. Areas are based on unchecked survey and are approximate only. Do not scale from this drawing or the digital data, only figured dimensions are to be used. Refer to linear scale for guidance. Check all dimensions on site prior to carrying out any works and advise any discrepancy

Status:PLANNING APPLICATION

**KSR** ARCHITECTS &  
INTERIOR DESIGNERS  
KSR Architects LLP    mail@ksrarchitects.com  
14 Greenland Street    t: +44 (0)20 7692 5000  
London NW1 0ND    www.ksrarchitects.com

FLAT 2, 16 LYNDBURST GARDENS - HAMPSTEAD


PROPOSAL REAR ELEVATION

Date 14/02/2023    Scale:1:100 @A3

Drawn By:OC    Checked By:SC

Project Ref. 20041    Rev:-  
Drawing No 2W-PA-201- PRO

© KSR ARCHITECTS & INTERIOR DESIGNERS

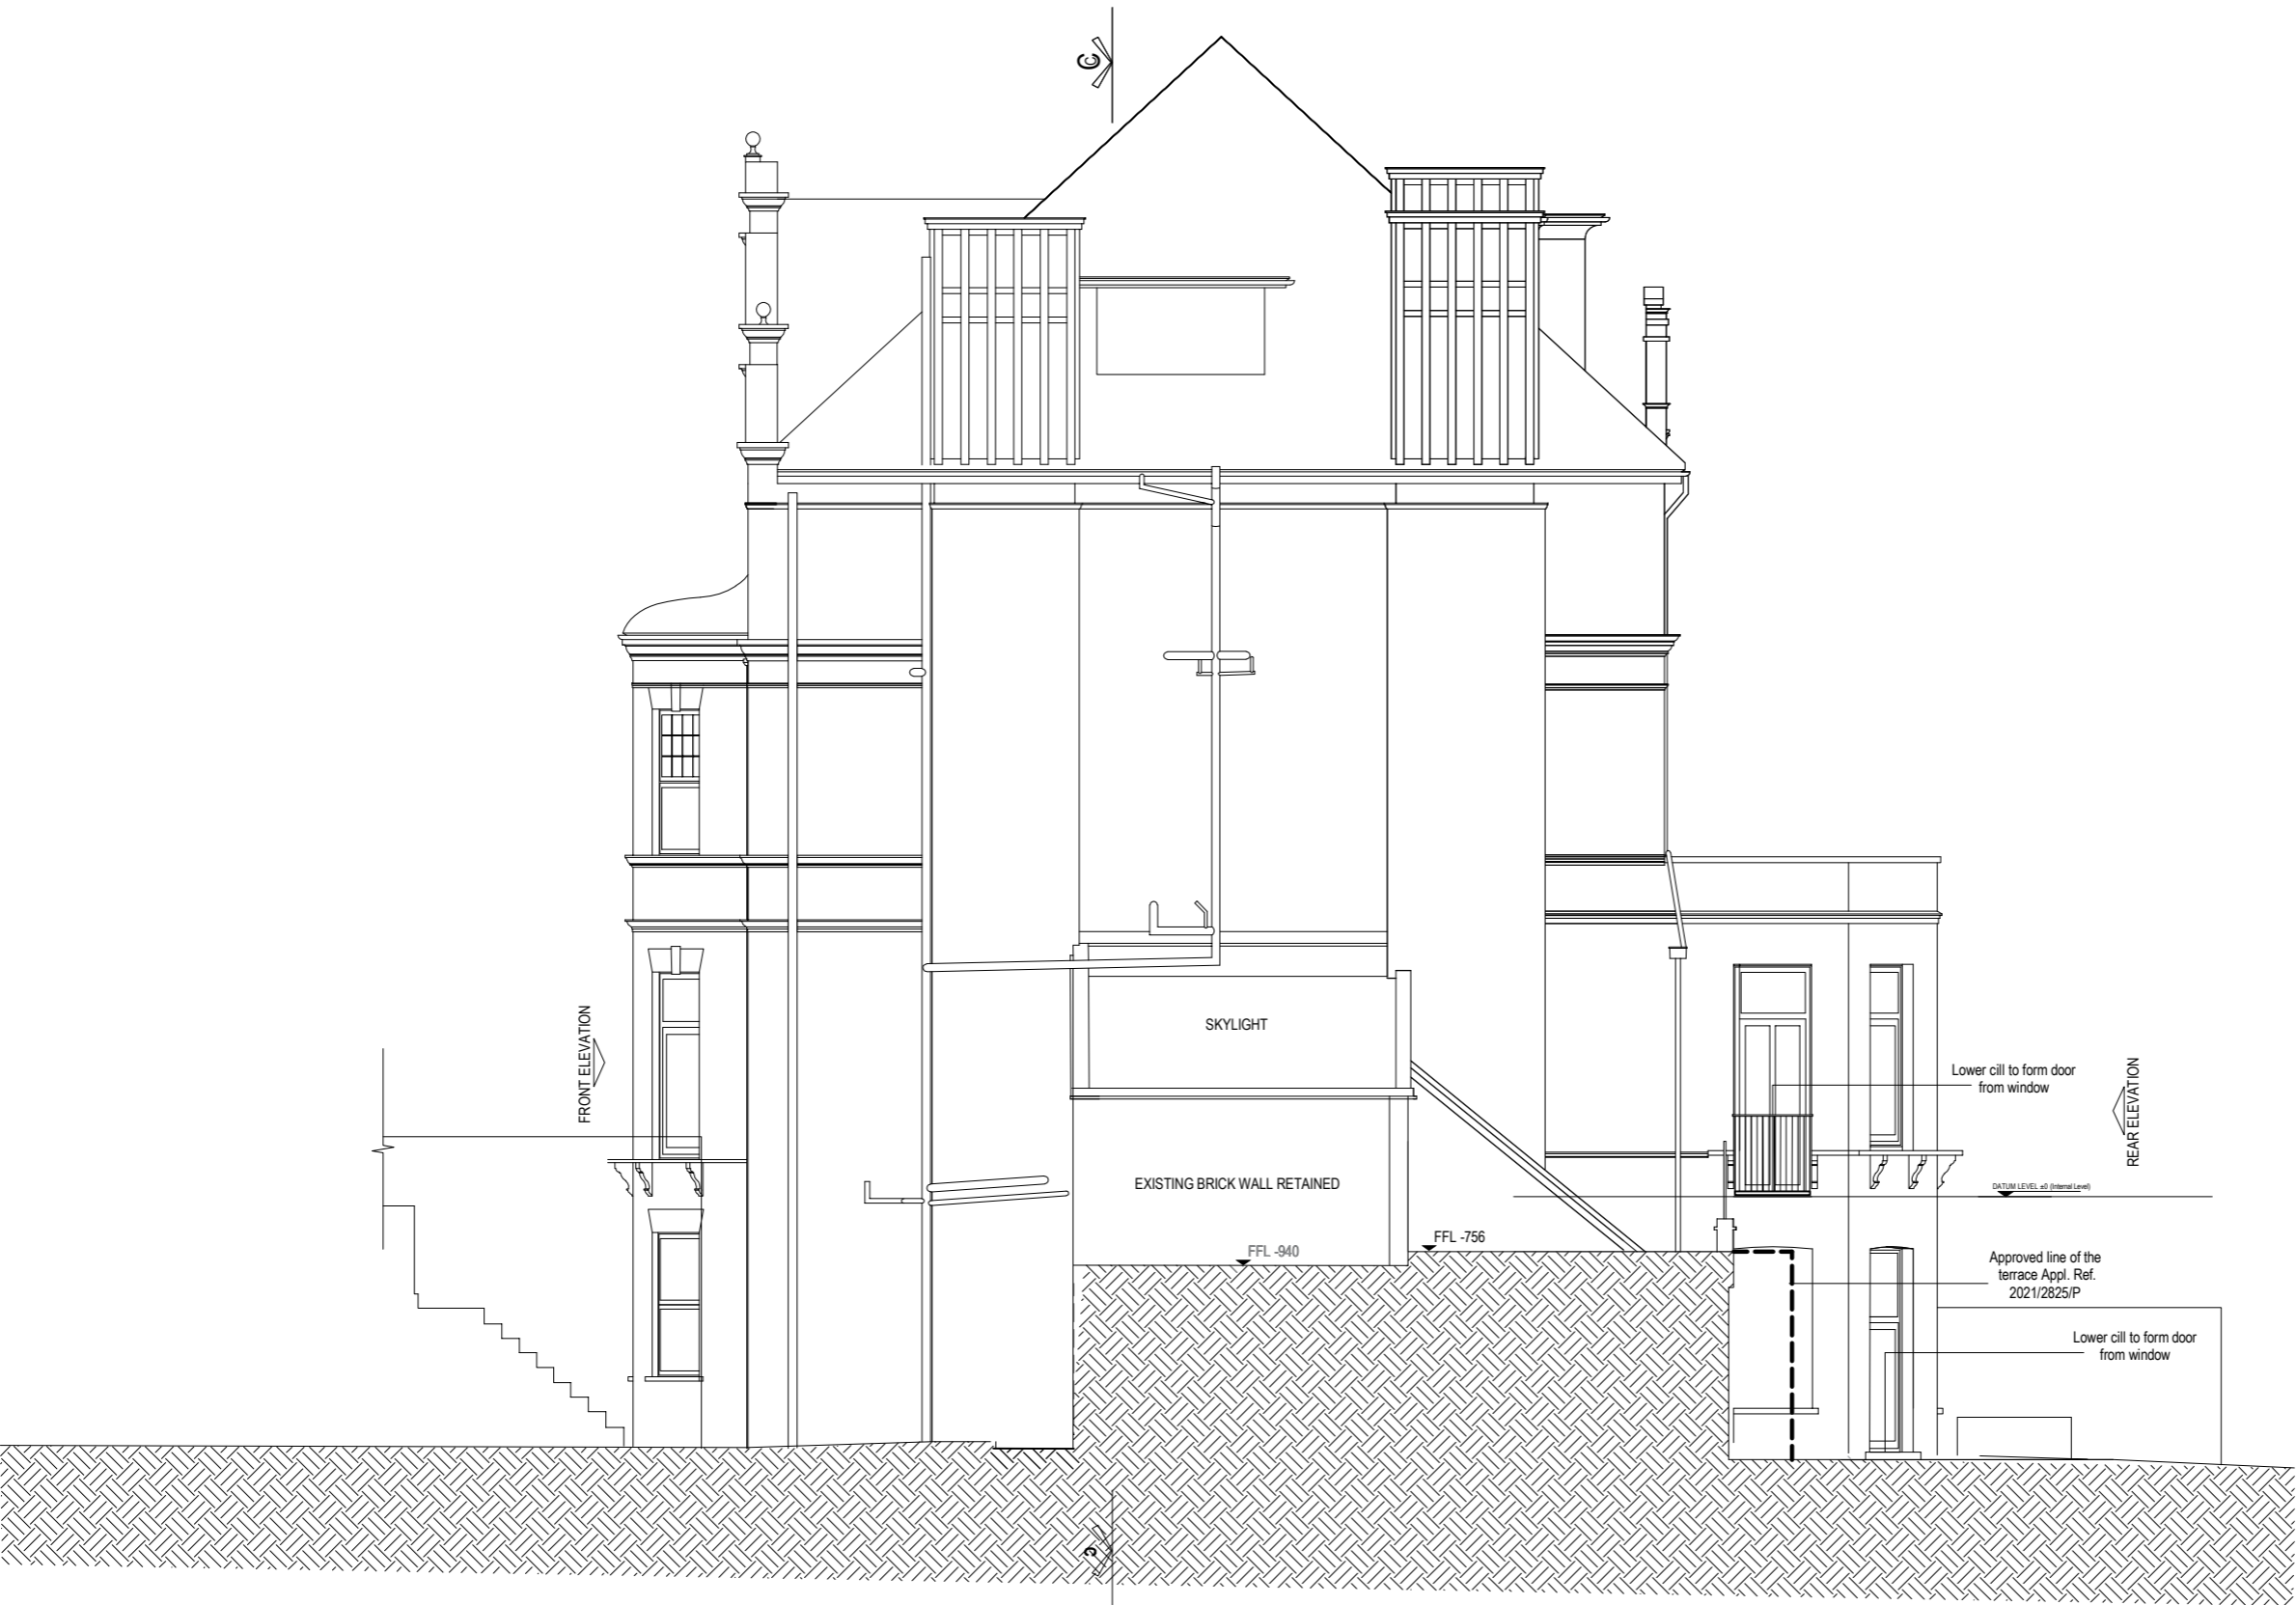

GENERAL NOTES:

This drawing is copyright of KSR architects. This drawing must be read in conjunction with the Designer's Risk Assessment, specification and all other relevant documentation and drawings. KSR architects accept no liability for any expense, loss or damage of whatsoever nature and however arising from any variation made to this drawing or in the execution of the work to which it relates which has not been referred to them and their approval obtained. Areas are based on unchecked survey and are approximate only. Do not scale from this drawing or the digital data, only figured dimensions are to be used. Refer to linear scale for guidance. Check all dimensions on site prior to carrying out any works and advise any discrepancy

Status:PLANNING APPLICATION

**KSR** ARCHITECTS & INTERIOR DESIGNERS  
KSR Architects LLP mail@ksrarchitects.com  
14 Greenland Street t: +44 (0)20 7692 5000  
London NW1 0ND www.ksrarchitects.com

FLAT 2, 16 LYNTHURST GARDENS - HAMPSTEAD

PROPOSAL SIDE ELEVATION

Date 14/02/2023

Scale:1:100 @A3

Drawn By:OC


Checked By:SC

Project Ref. 20041

Rev:-

Drawing No 2W-PA-203- PRO

© KSR ARCHITECTS & INTERIOR DESIGNERS

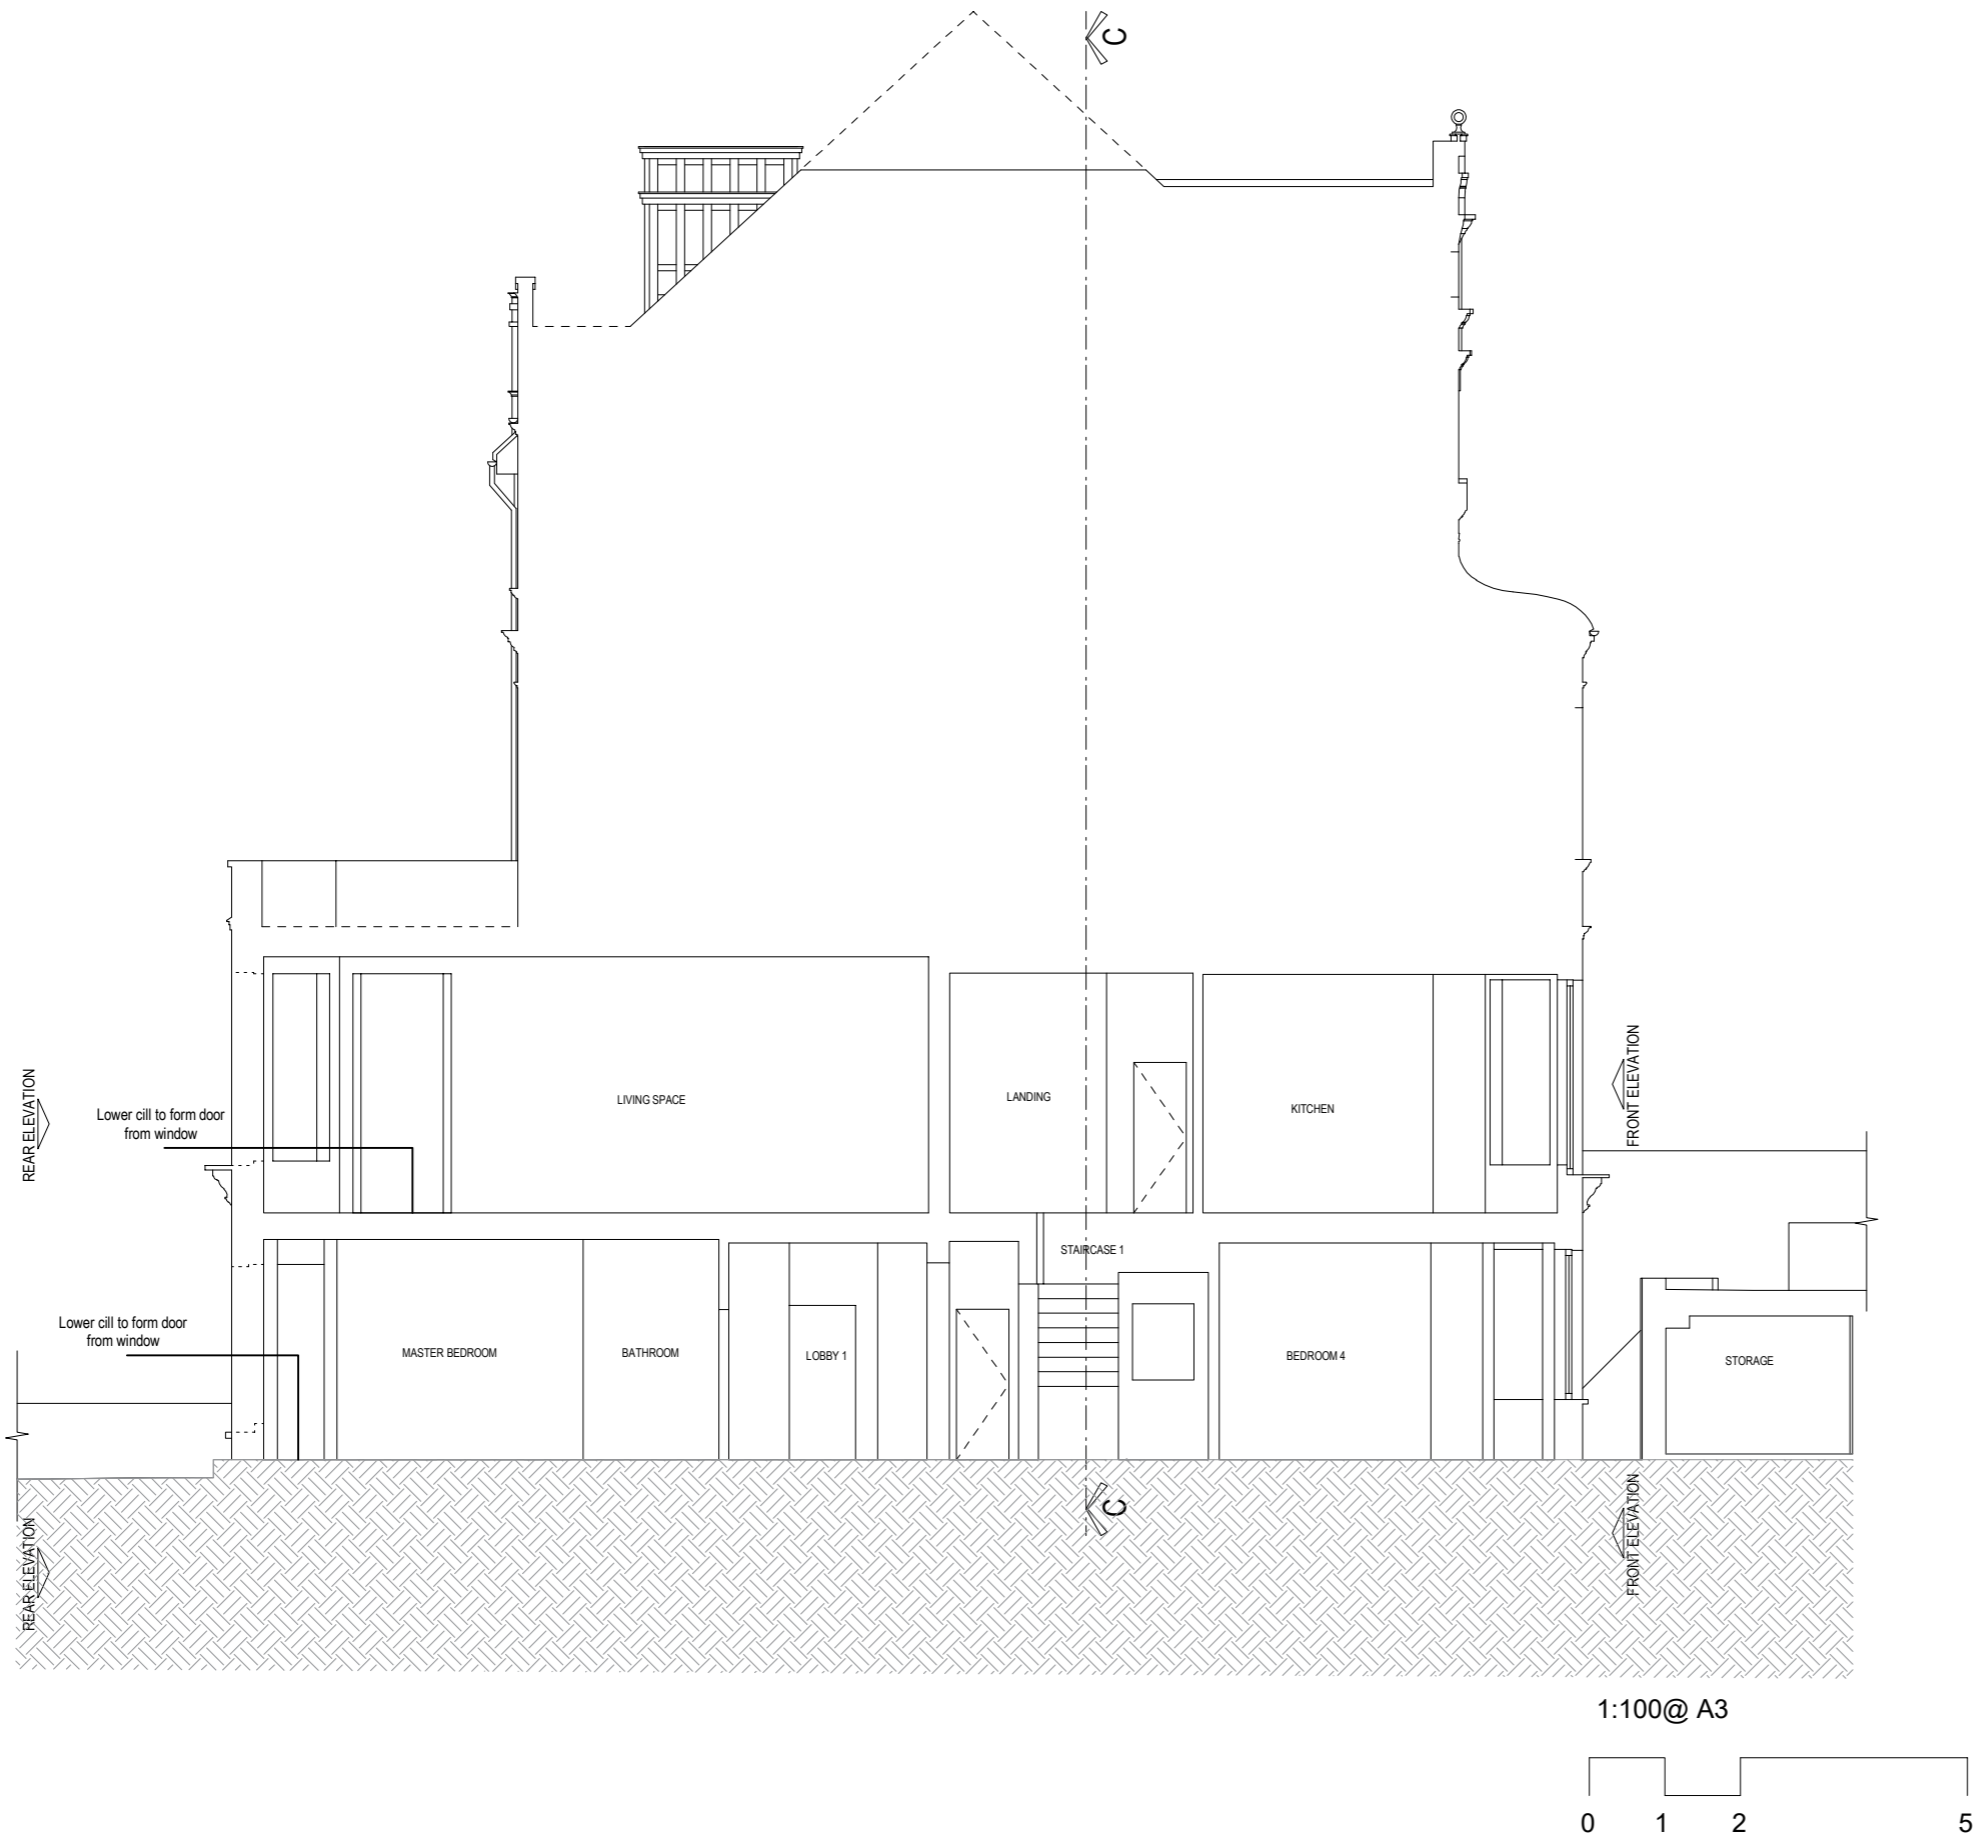

GENERAL NOTES:

This drawing is copyright of KSR architects. This drawing must be read in conjunction with the Designer's Risk Assessment, specification and all other relevant documentation and drawings. KSR architects accept no liability for any expense, loss or damage of whatsoever nature and however arising from any variation made to this drawing or in the execution of the work to which it relates which has not been referred to them and their approval obtained. Areas are based on unchecked survey and are approximate only. Do not scale from this drawing or the digital data, only figured dimensions are to be used. Refer to linear scale for guidance. Check all dimensions on site prior to carrying out any works and advise any discrepancy

Status:PLANNING APPLICATION

**KSR** ARCHITECTS &  
INTERIOR DESIGNERS

KSR Architects LLP  
14 Greenland Street  
London NW1 0ND

mail@ksrarchitects.com  
t: +44 (0)20 7692 5000  
www.ksrarchitects.com

FLAT 2, 16 LYNDHURST GARDENS - HAMPSTEAD

PROPOSAL SECTION AA

Date 14/02/2023

Scale:1:100 @A3

Drawn By:OC

Checked By:SC

Project Ref. 20041


Rev:-

Drawing No 3W-PA-301- PRO

© KSR ARCHITECTS & INTERIOR DESIGNERS



1:100@ A3

 

GENERAL NOTES:

This drawing is copyright of KSR architects. This drawing must be read in conjunction with the Designer's Risk Assessment, specification and all other relevant documentation and drawings. KSR architects accept no liability for any expense, loss or damage of whatsoever nature and however arising from any variation made to this drawing or in the execution of the work to which it relates which has not been referred to them and their approval obtained. Areas are based on unchecked survey and are approximate only. Do not scale from this drawing or the digital data, only figured dimensions are to be used. Refer to linear scale for guidance. Check all dimensions on site prior to carrying out any works and advise any discrepancy

Status:PLANNING APPLICATION

**KSR** ARCHITECTS & INTERIOR DESIGNERS

KSR Architects LLP  
14 Greenland Street  
London NW1 0ND

mail@ksrarchitects.com  
t: +44 (0)20 7692 5000  
www.ksrarchitects.com

FLAT 2, 16 LYNDBURST GARDENS - HAMPSTEAD

PROPOSAL SECTION BB

Date 14/02/2023

Scale:1:100 @A3

Drawn By:OC

Checked By:SC

Project Ref. 20041

Rev:-

Drawing No 3W-PA-302- PRO

© KSR ARCHITECTS & INTERIOR DESIGNERS