


01 Front Elevation - EXISTING scale 1:100

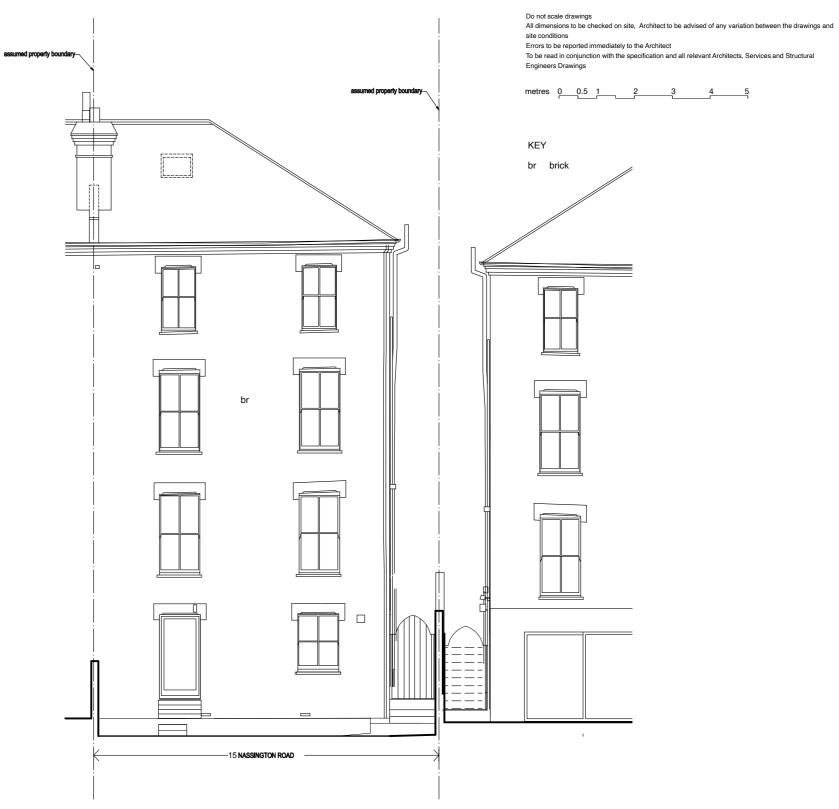

02 Rear Elevation - EXISTING scale 1:100

211214 Project reference 15NR			EX_03	1	
			Drawing Number	Revision	
			1:100 @ A3 (1:50 @ A1)	PLANNING	
Date			Scale	Status	
Drawing	Title FRO	NT & RE	AR ELEV - EXISTING		
Client	MRSAJ	ONES			
Project	15 NASS	SINGTON	ROAD, NW3 2TX		
LLOWARCH LLOWARCH			RCH 74 CAMDEN MEV LONDON NW1 9	NS tel: 020 7833 288 BX e-mail: studio@llarchitects.co.u	
Rev.	Date	Init.	Description		