




01 Courtyard Extension - Lower Ground Floor Plan Detail - External Wall - Column/Sliding Door
1:5

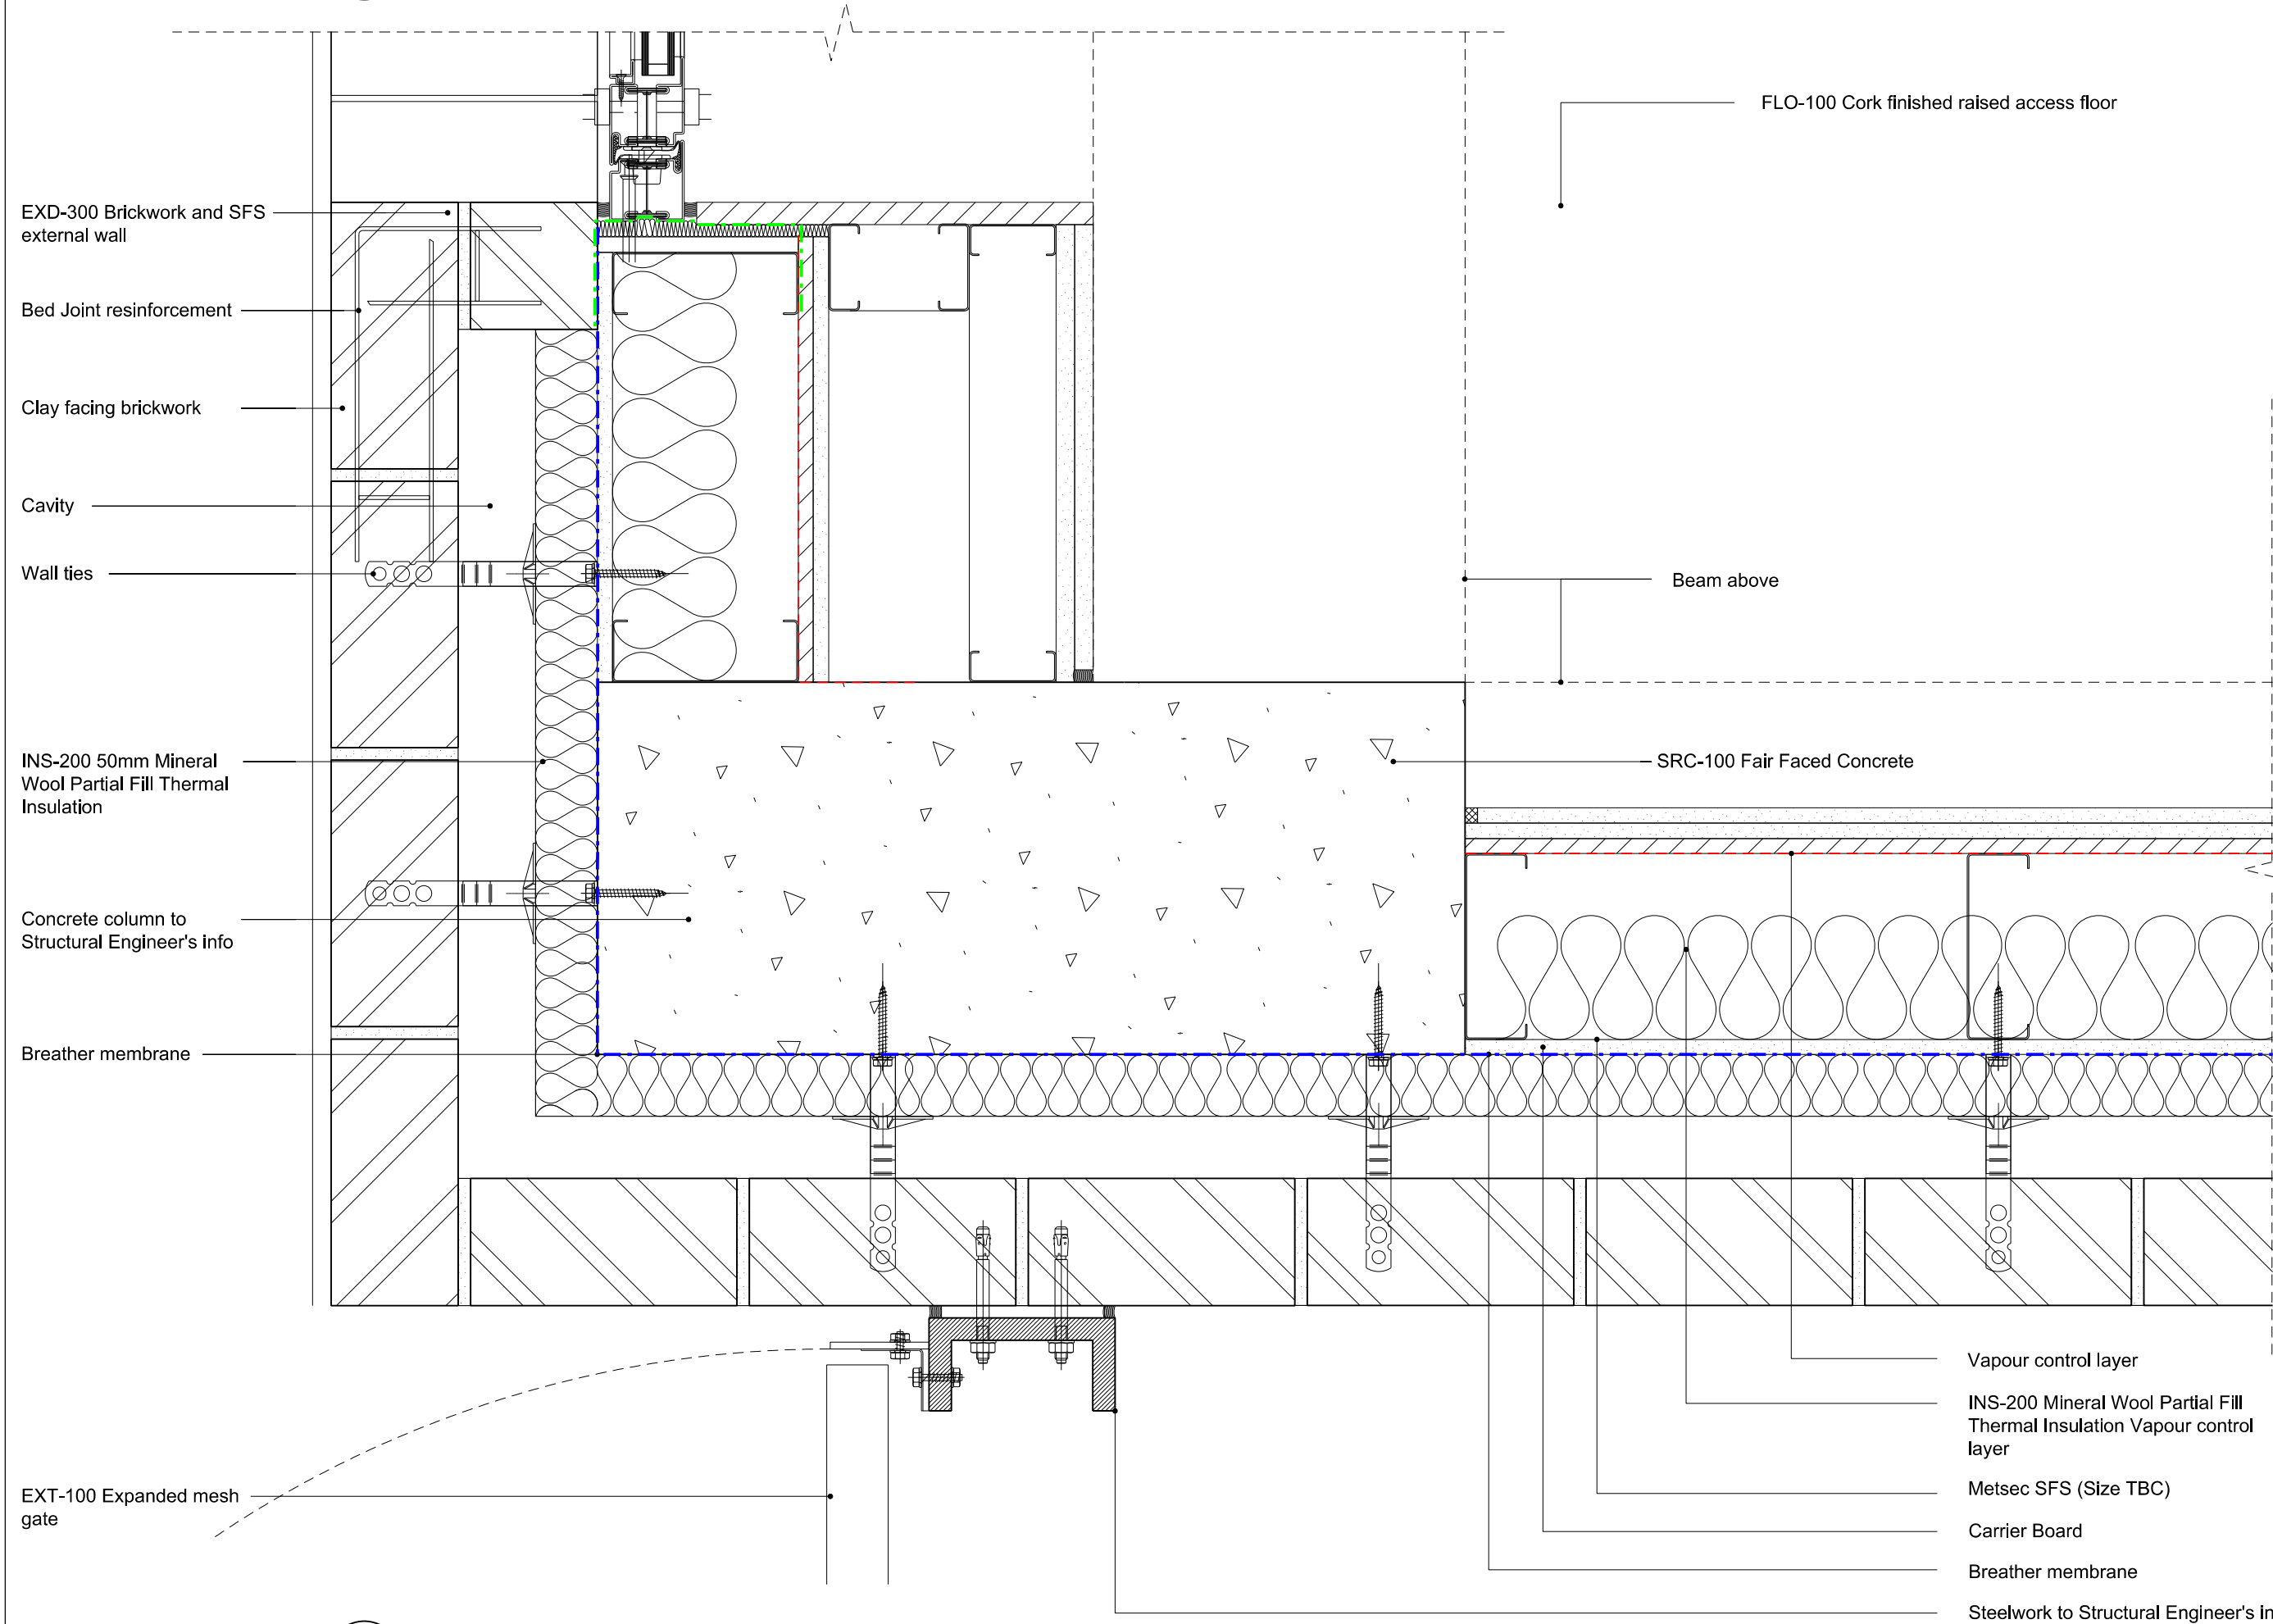

02 Courtyard Extension - Lower Ground Floor Plan Detail - External Wall - Corner Column/Window
1:5

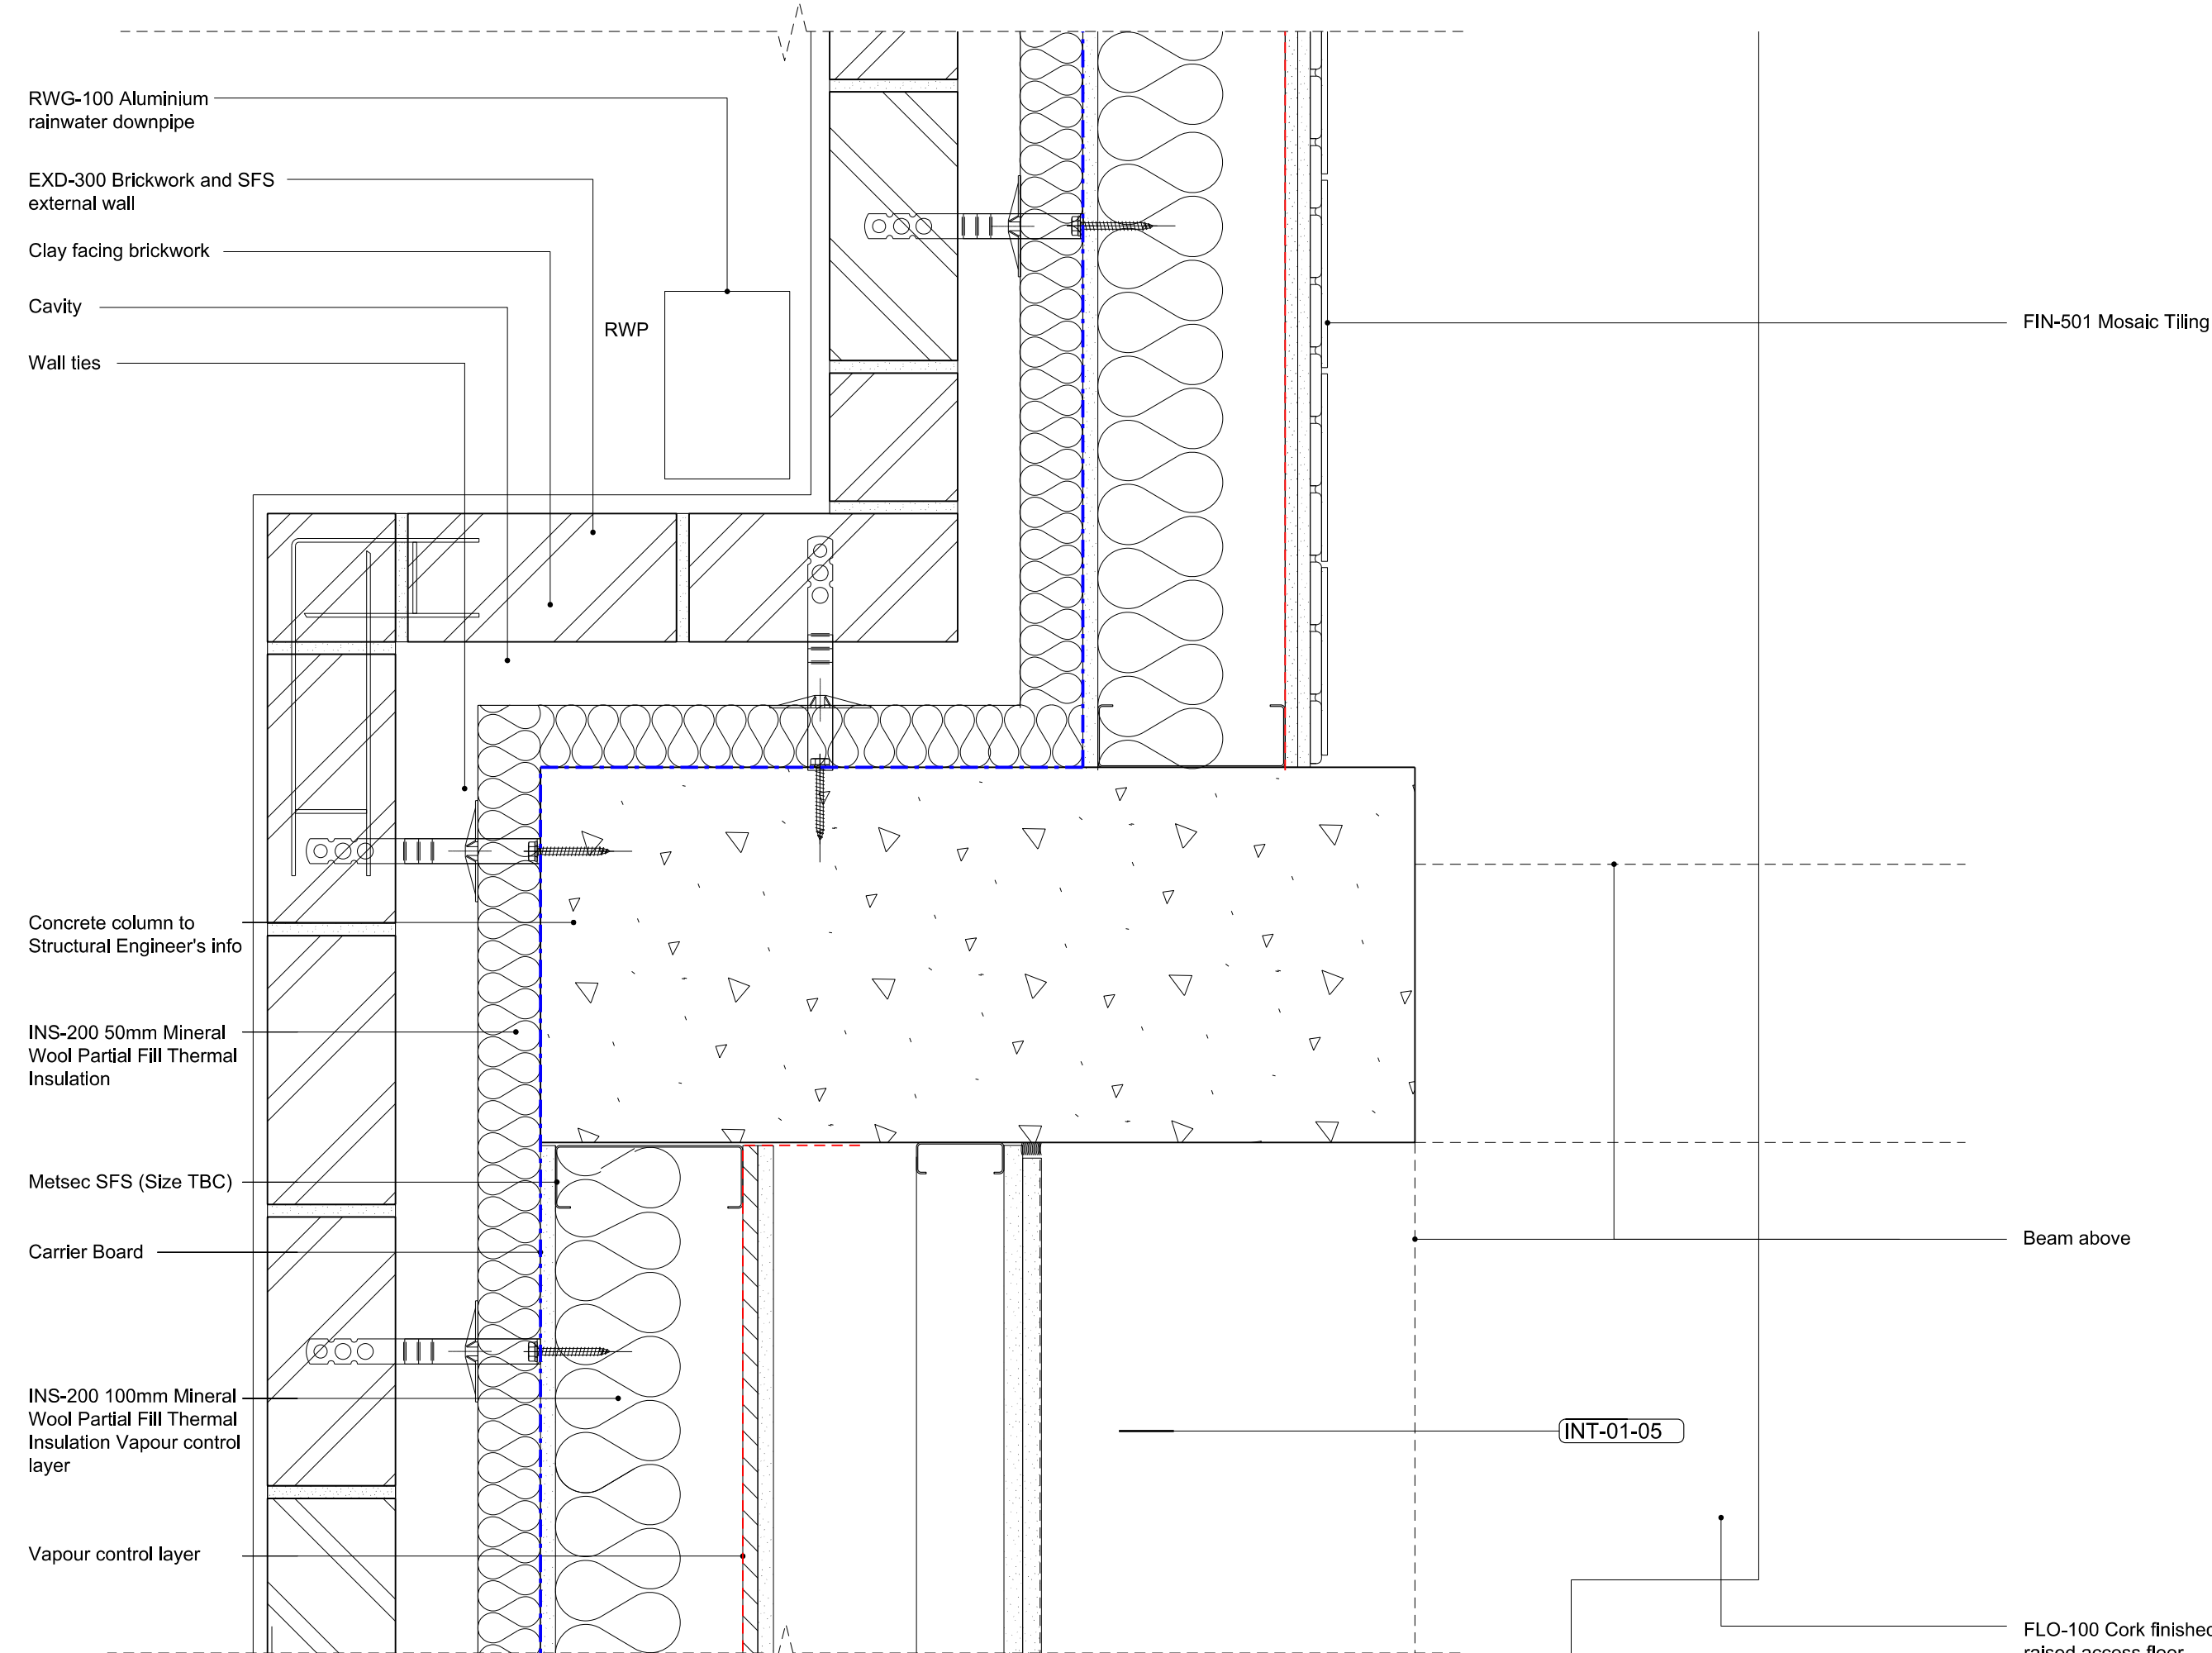

03 Courtyard Extension - Lower Ground Floor Plan Detail - External Wall - Column Detail 01
1:5

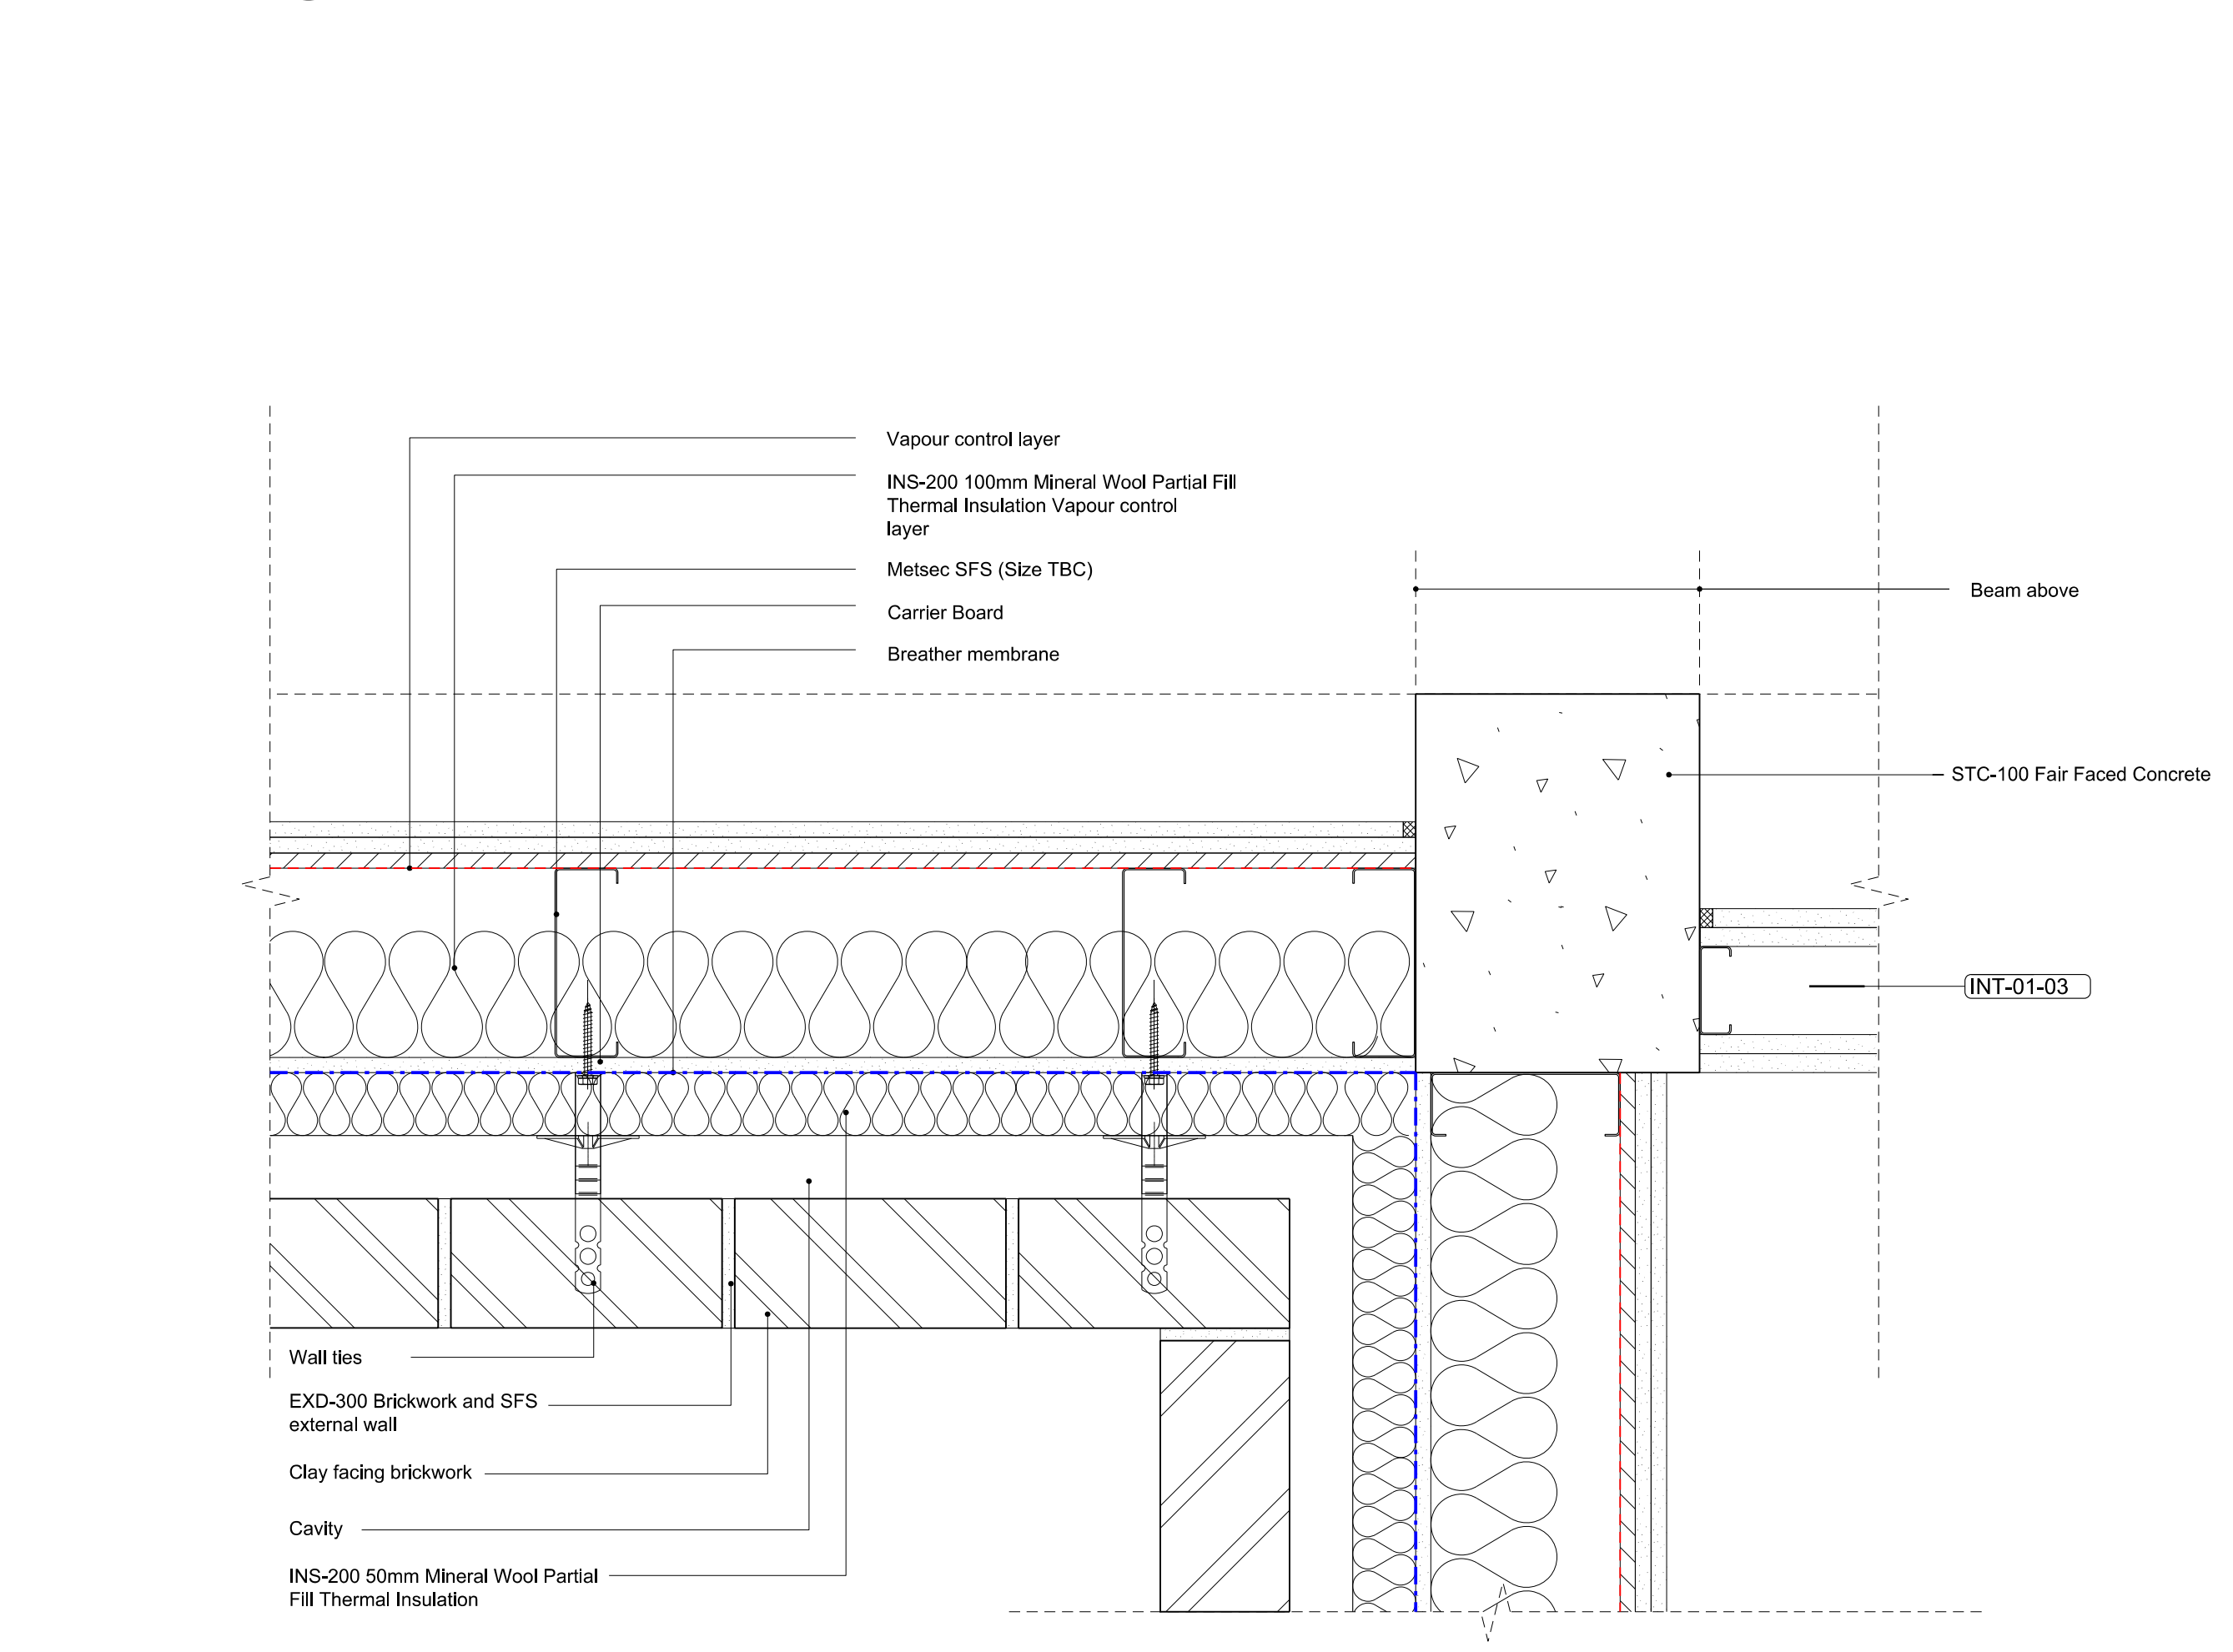

04 Lecture Courtyard Extension - Lower Ground Floor Plan Detail - External Wall - Column Detail 02
1:5

DO NOT SCALE

THE CONTRACTOR IS TO CHECK AND VERIFY ALL BUILDING AND SITE DIMENSIONS, LEVELS AND SEWER INVERT LEVELS AT CONNECTION POINTS BEFORE WORK STARTS.

THIS DRAWING IS TO BE READ AND CHECKED IN CONJUNCTION WITH ENGINEERS AND OTHER SPECIALIST DRAWINGS.

THE DRAWING AND THE WORKS DEPICTED ARE THE COPYRIGHT OF HAWORTH TOMPKINS LTD AND MAY NOT BE REPRODUCED EXCEPT BY WRITTEN PERMISSION.

NOTES

KEY:

- Vapour Control Layer
- EPDM
- Breather Membrane
- DPC

STAGE 4.2 NOTES:

- MINOR AMENDMENTS

C1 09.06.22 STAGE 5 - CONSTRUCTION

REV DATE DESCRIPTION

HaworthTompkins
33 Greenwood Place, London NW5 1LB
+44 (0)20 7250 3225, www.haworthtompkins.com

JOB 1811: WARBURG INSTITUTE
DRG New Extension
External Wall Plan Details: Sheet 01
Proposed

DRG No 1811-HT-21-20 REV C1

SCALE 1:5@A1 DATE 05.20

DRAWN BY JR INSPECTED BY DT

DRAWING STATUS **CONSTRUCTION**