



01 Courtyard Extension - Parapet/External Door Detail  
1:5

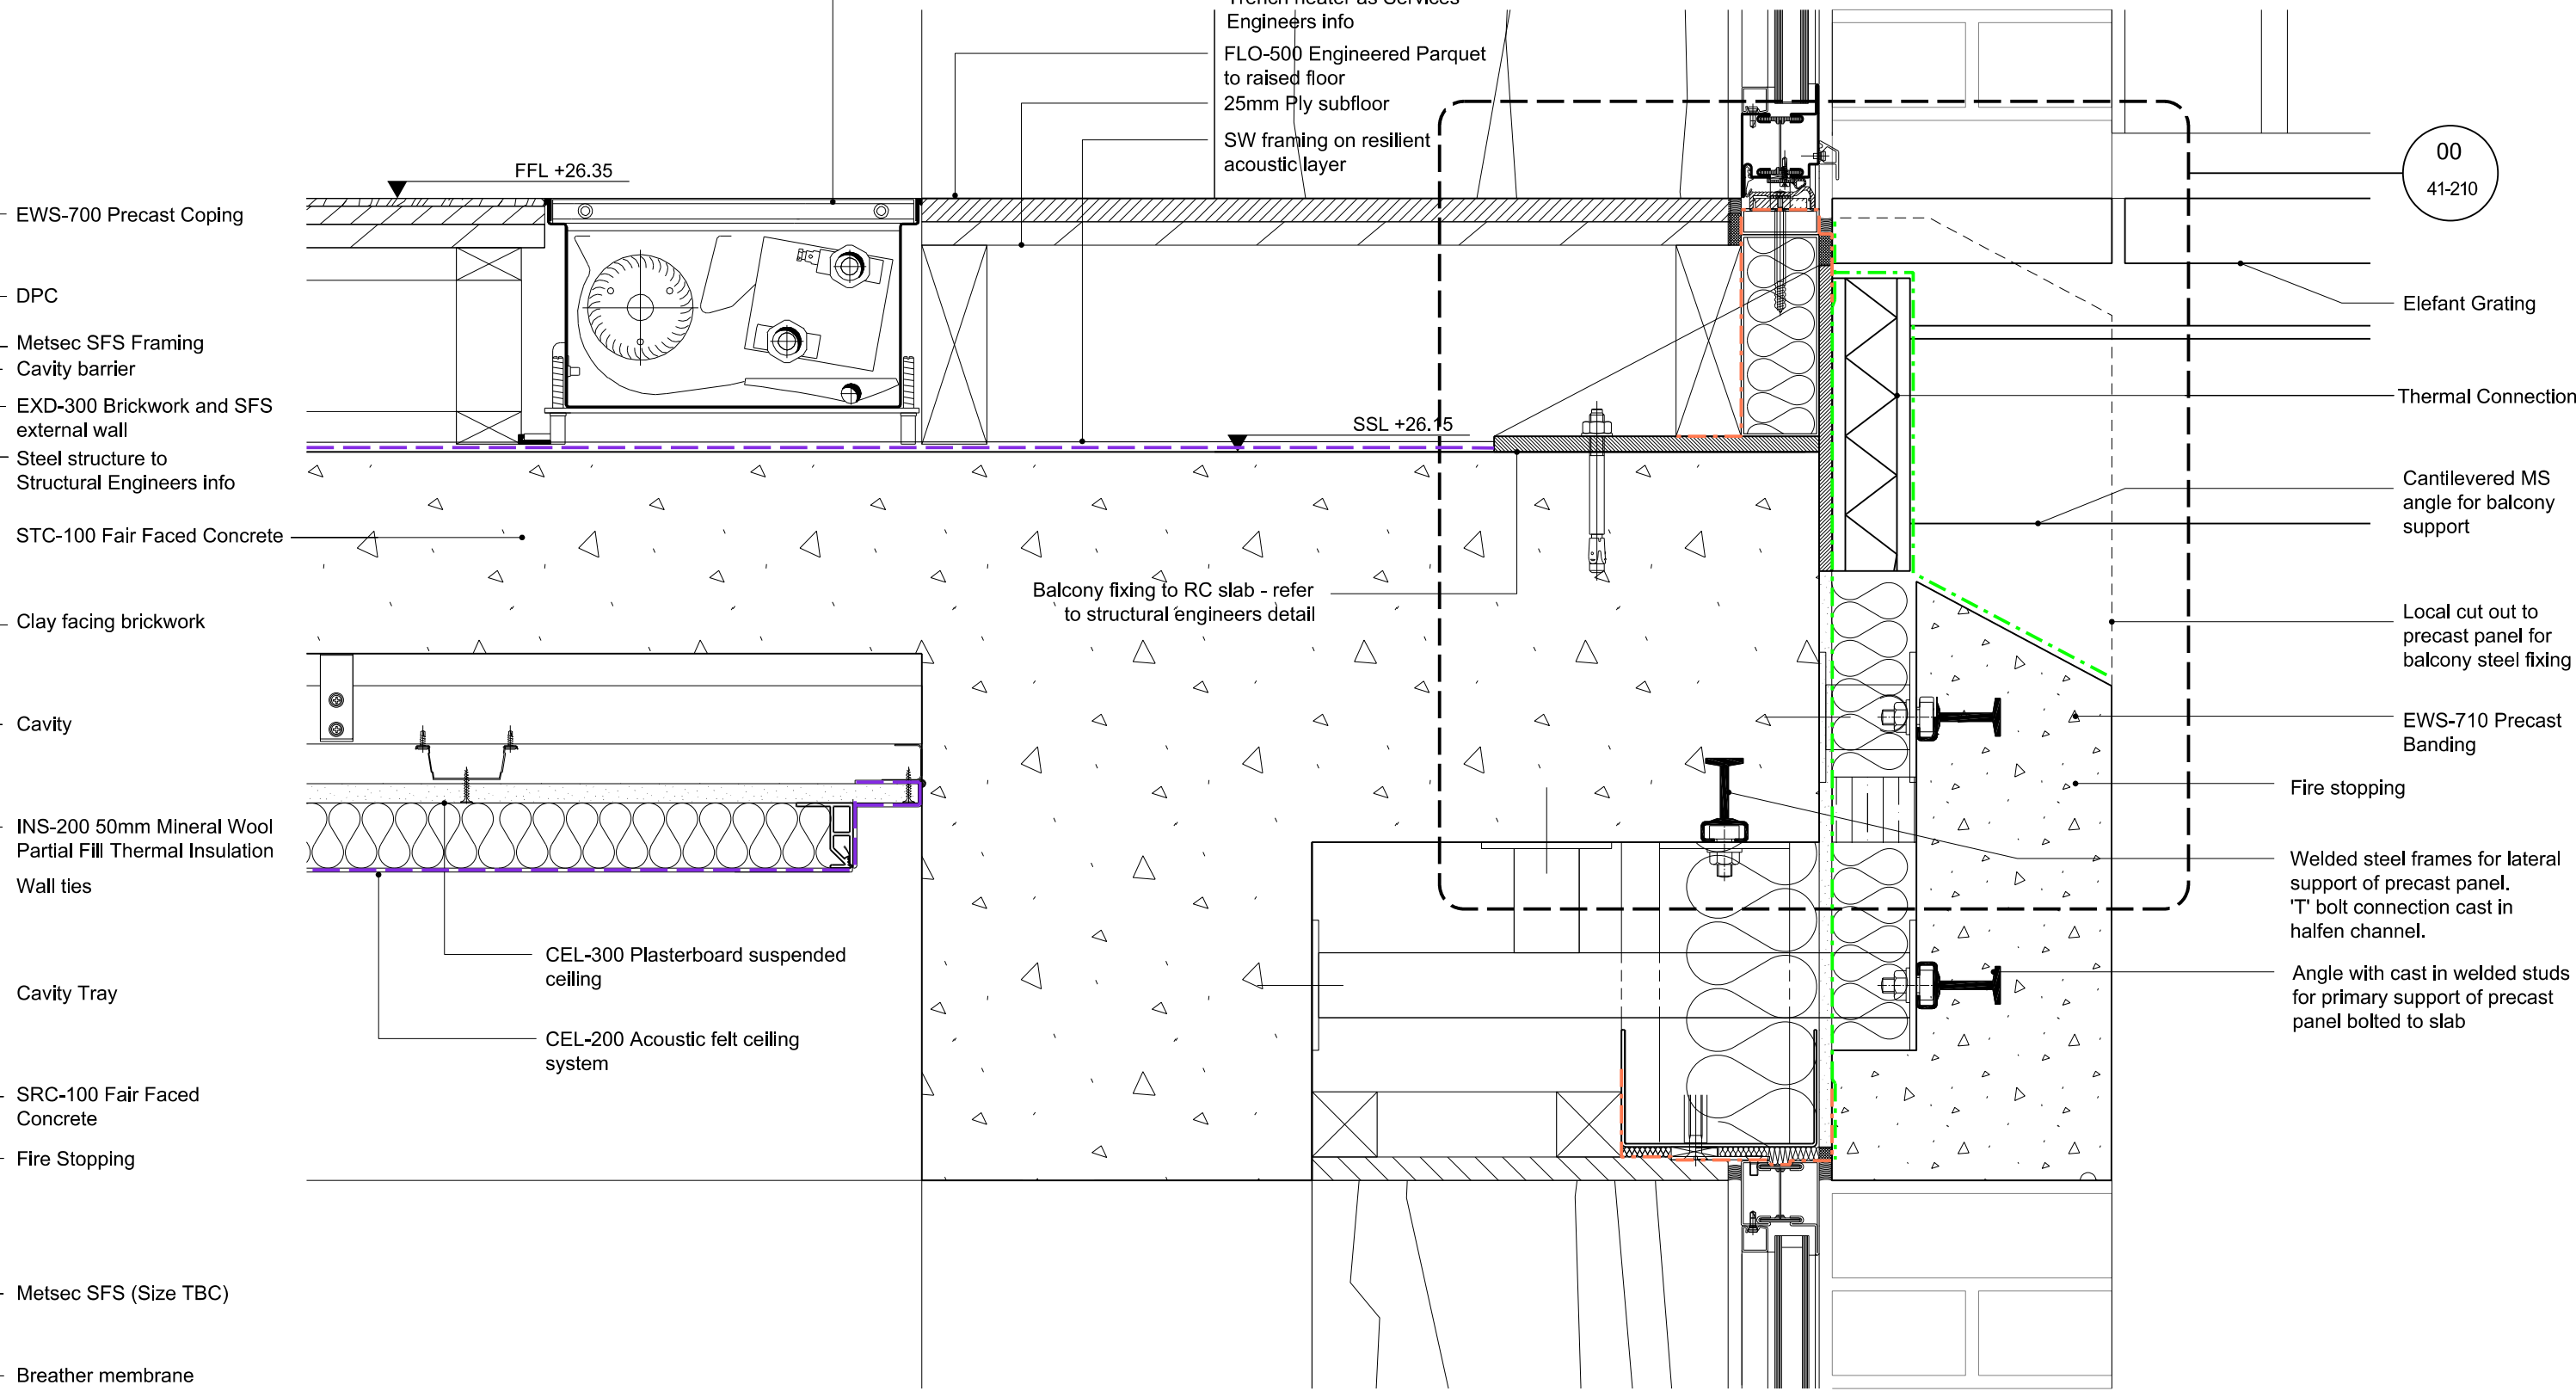

02 Courtyard Extension - External Door/Pre-Cast Concrete Banding Detail  
1:5

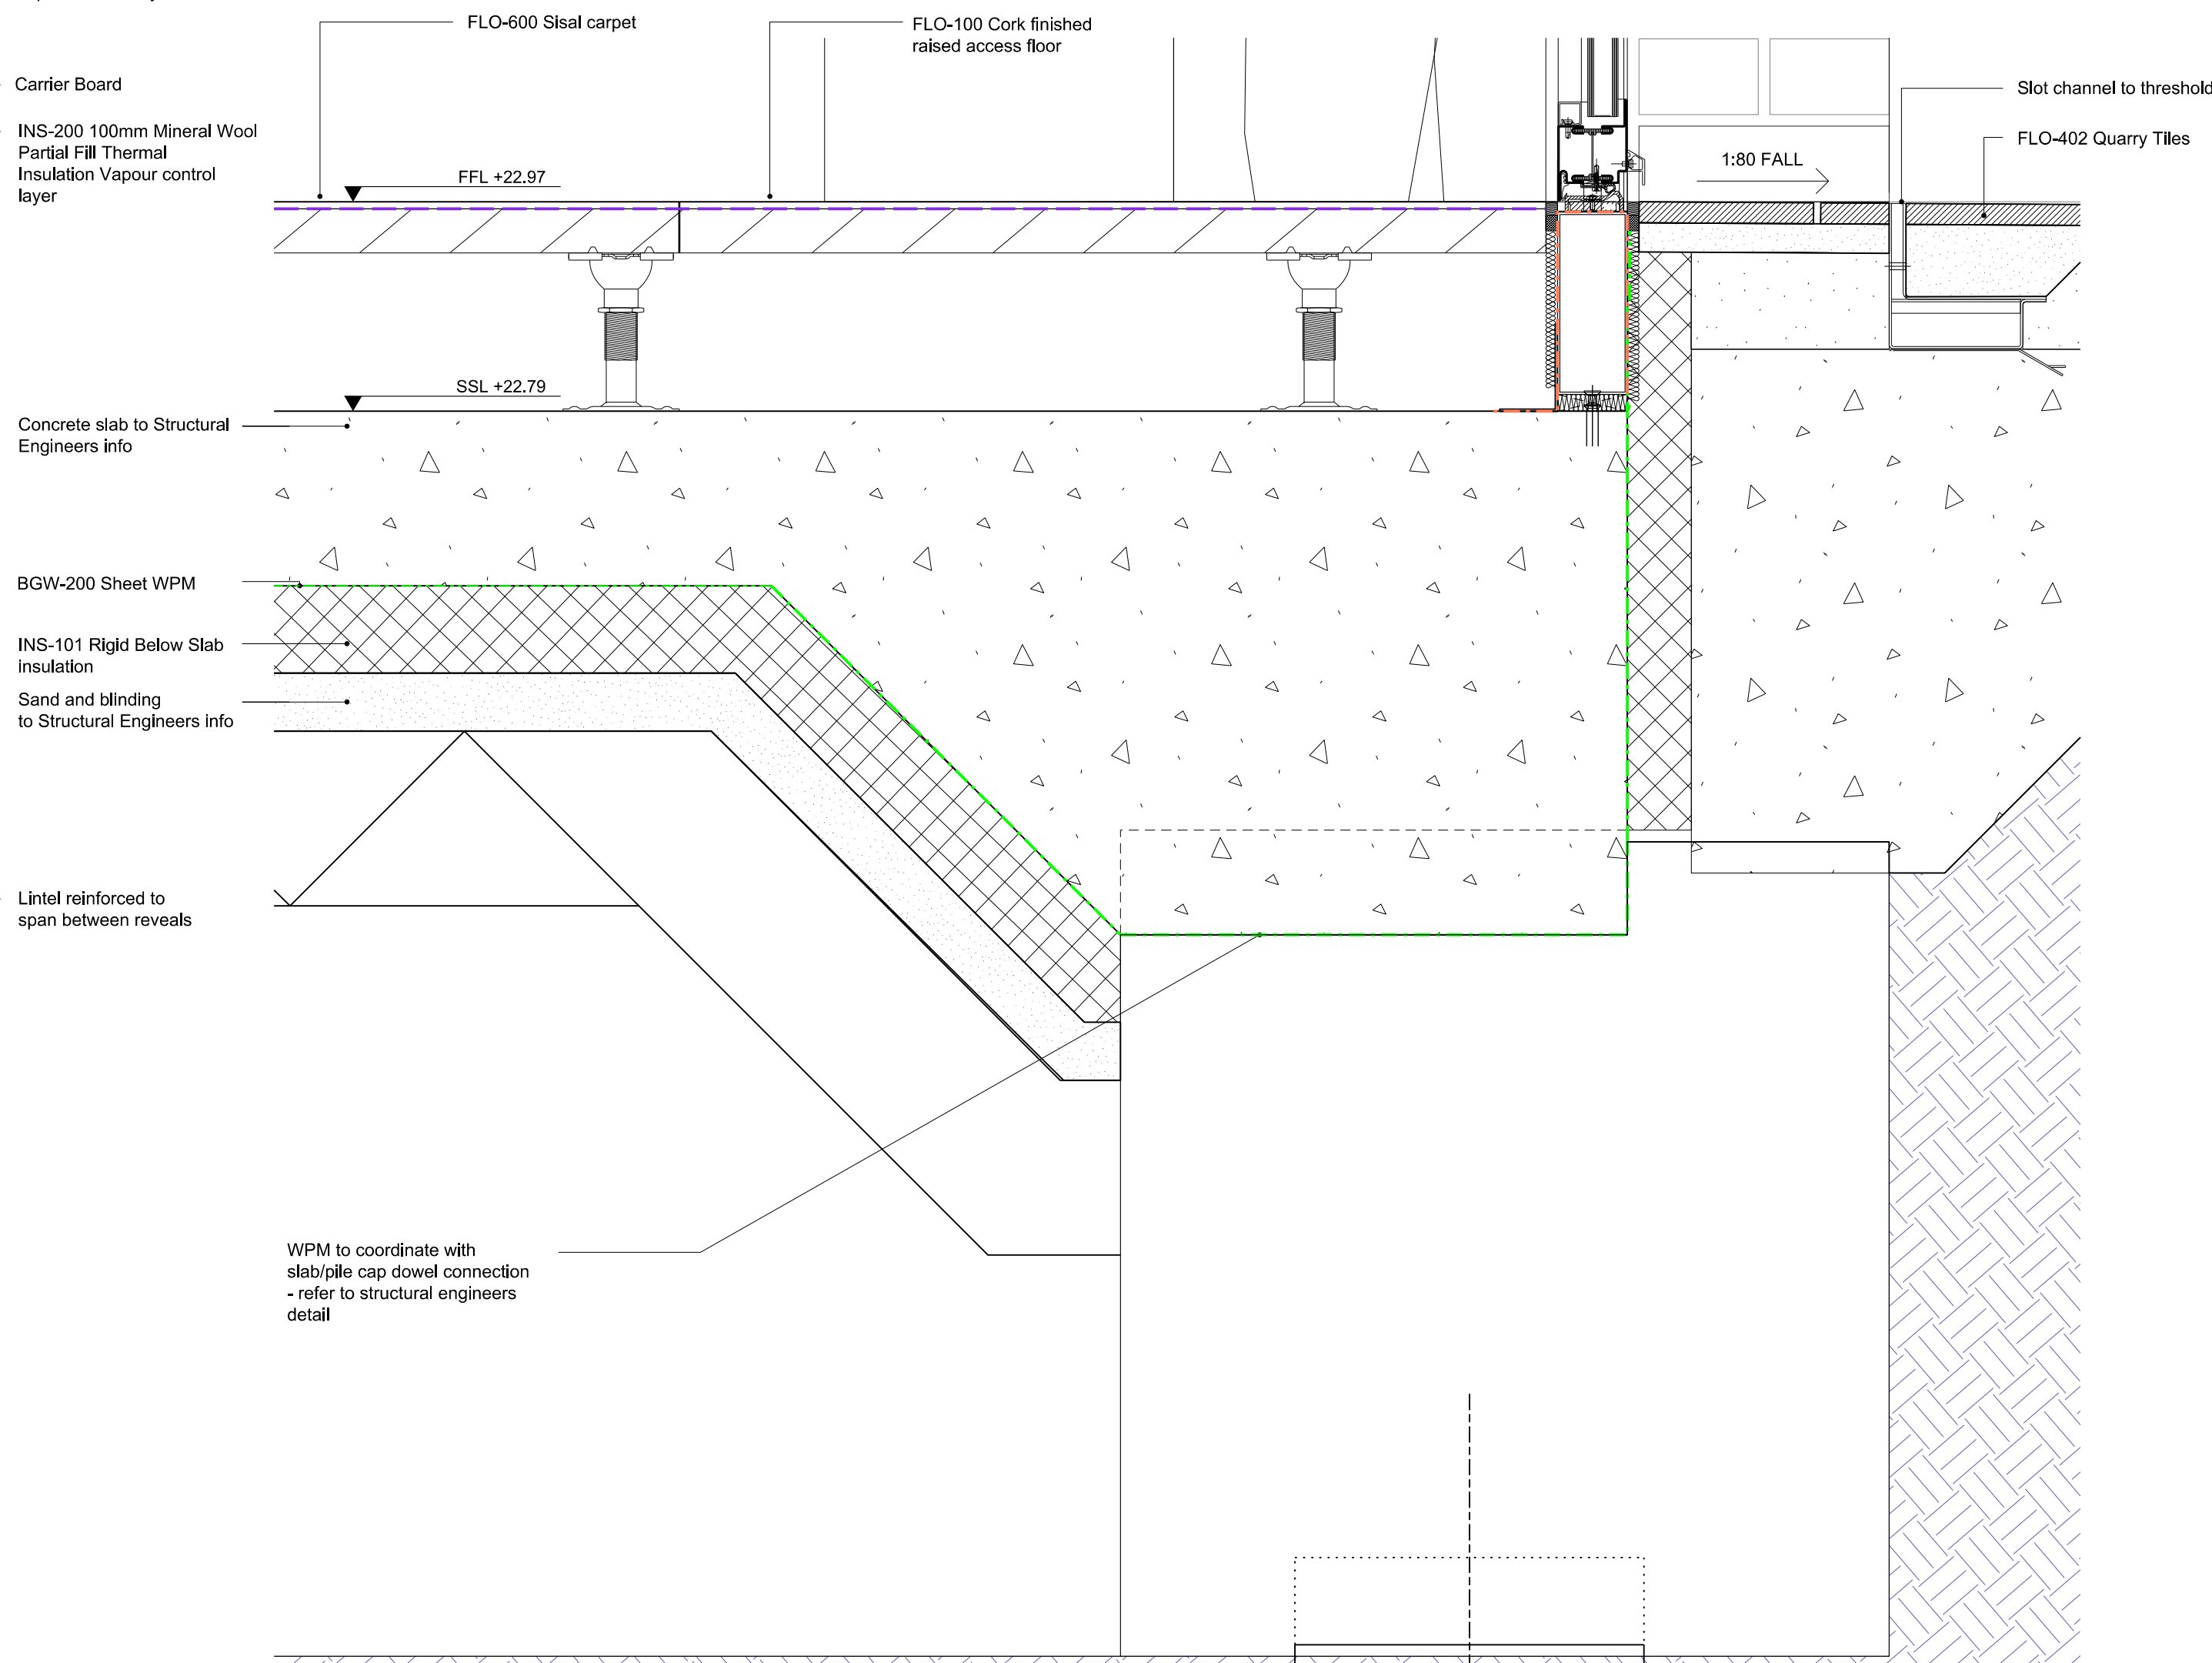

03 Courtyard Extension - External Window/Foundation Detail  
1:5

## DO NOT SCALE

THE CONTRACTOR IS TO CHECK AND VERIFY ALL BUILDING AND SITE DIMENSIONS, LEVELS AND SEWER INVERT LEVELS AT CONNECTION POINTS BEFORE WORK STARTS.

THIS DRAWING IS TO BE READ AND CHECKED IN CONJUNCTION WITH ENGINEERS AND OTHER SPECIALIST DRAWINGS.

THE DRAWING AND THE WORKS DEPICTED ARE THE COPYRIGHT OF HAWORTH TOMPKINS LTD AND MAY NOT BE REPRODUCED EXCEPT BY WRITTEN PERMISSION.

## NOTES

### KEY:

- Vapour Control Layer
- EPDM
- Breather Membrane
- DPC

STAGE 4.2 NOTES:  
- RAISED FLOOR / DETAILS AMENDED

C1	09.06.22	STAGE 5 - CONSTRUCTION
REV	DATE	DESCRIPTION

**HaworthTompkins**

33 Greenwood Place, London NW5 1LB  
+44 (0)20 7250 3225, www.haworthtompkins.com

JOB 1811: WARBURG INSTITUTE  
DRG

New Extension  
External Wall Section Details: Sheet 02  
Proposed

DRG No 1811-HT-21-26 REV C1

SCALE 1:5@A1 DATE 05.20

DRAWN BY JR INSPECTED BY DT

DRAWING STATUS **CONSTRUCTION**