


STRUCTURE TO BE DEMOLISHED




ELEMENTS TO BE DEMOLISHED

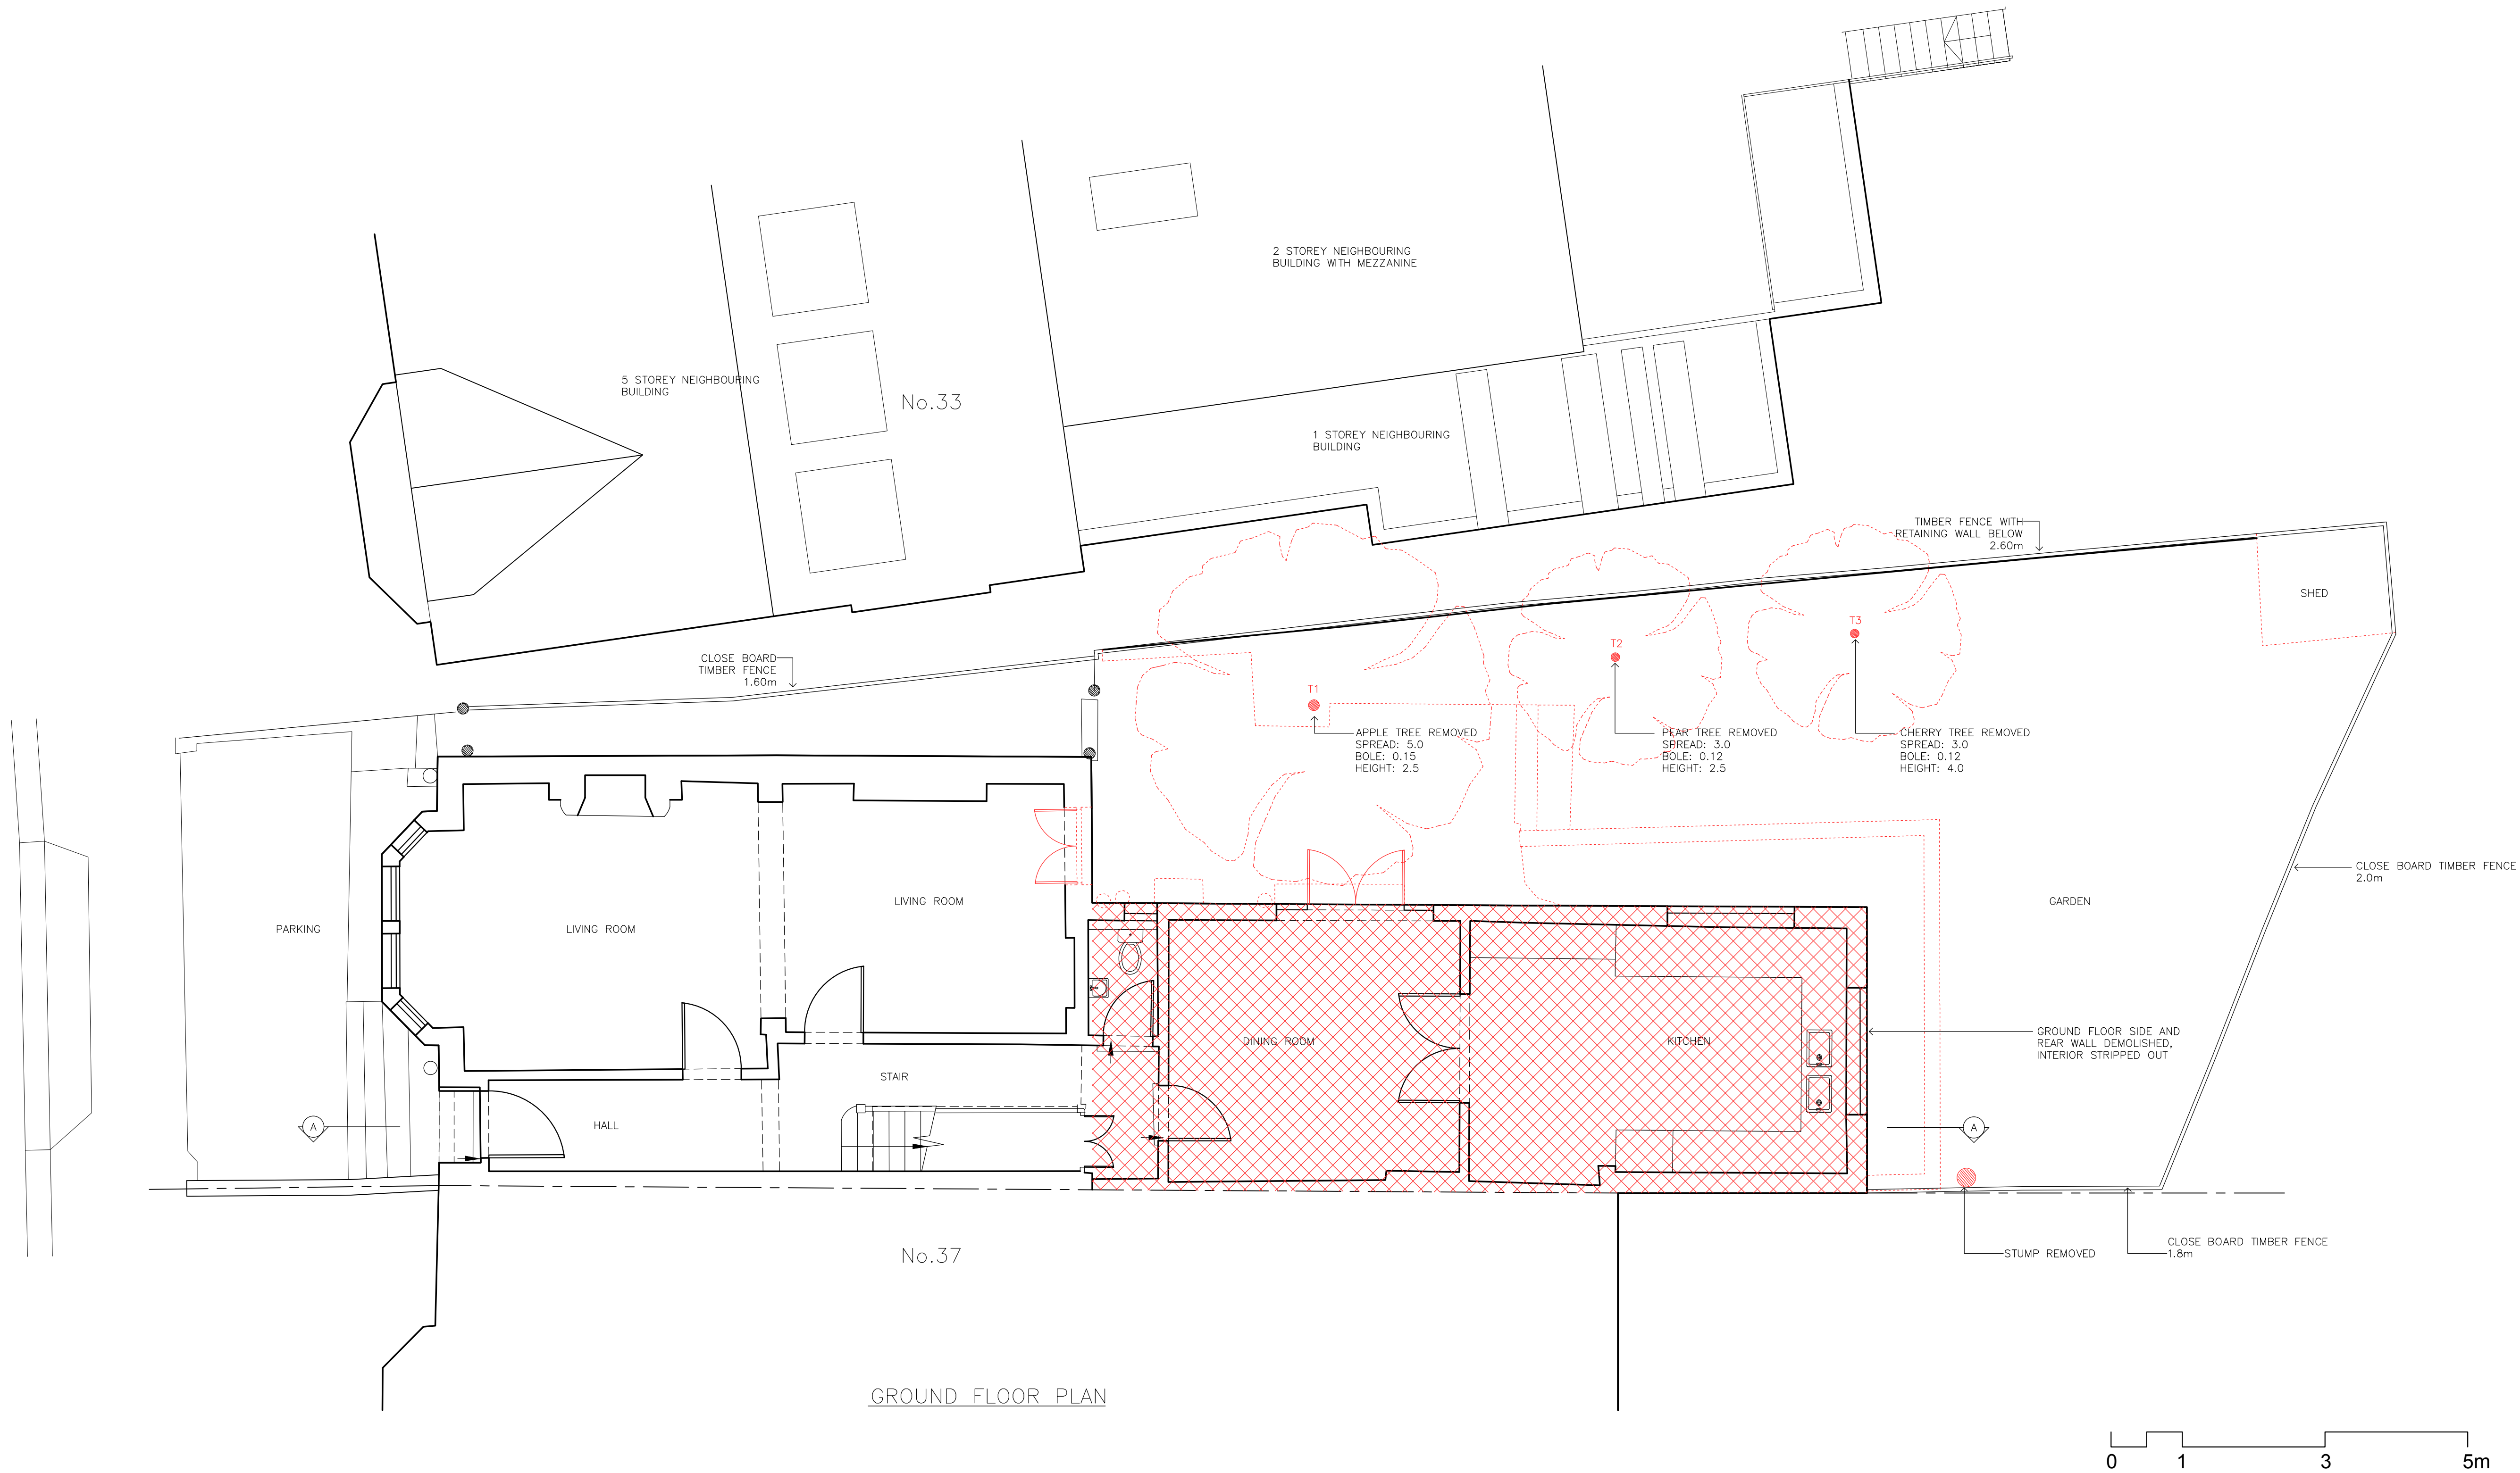

REV: DATE: 20-02-2023 NOTATION REVISED FOLLOWING COMMENTS FROM PLANNING OFFICER

FOR PLANNING


PROJECT: RENOVATION & EXTENSION OF 35 HEATH HURST ROAD NW3 2RU
TITLE: EXISTING GROUND FLOOR PLAN
SCALE: 1:50@A1 1:100@A3
DATE: 5 OCTOBER 2022
PROJ. #: 237 35HHR
DWG #: 001

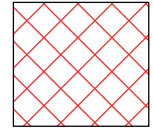


STRUCTURE TO BE DEMOLISHED




ELEMENTS TO BE DEMOLISHED

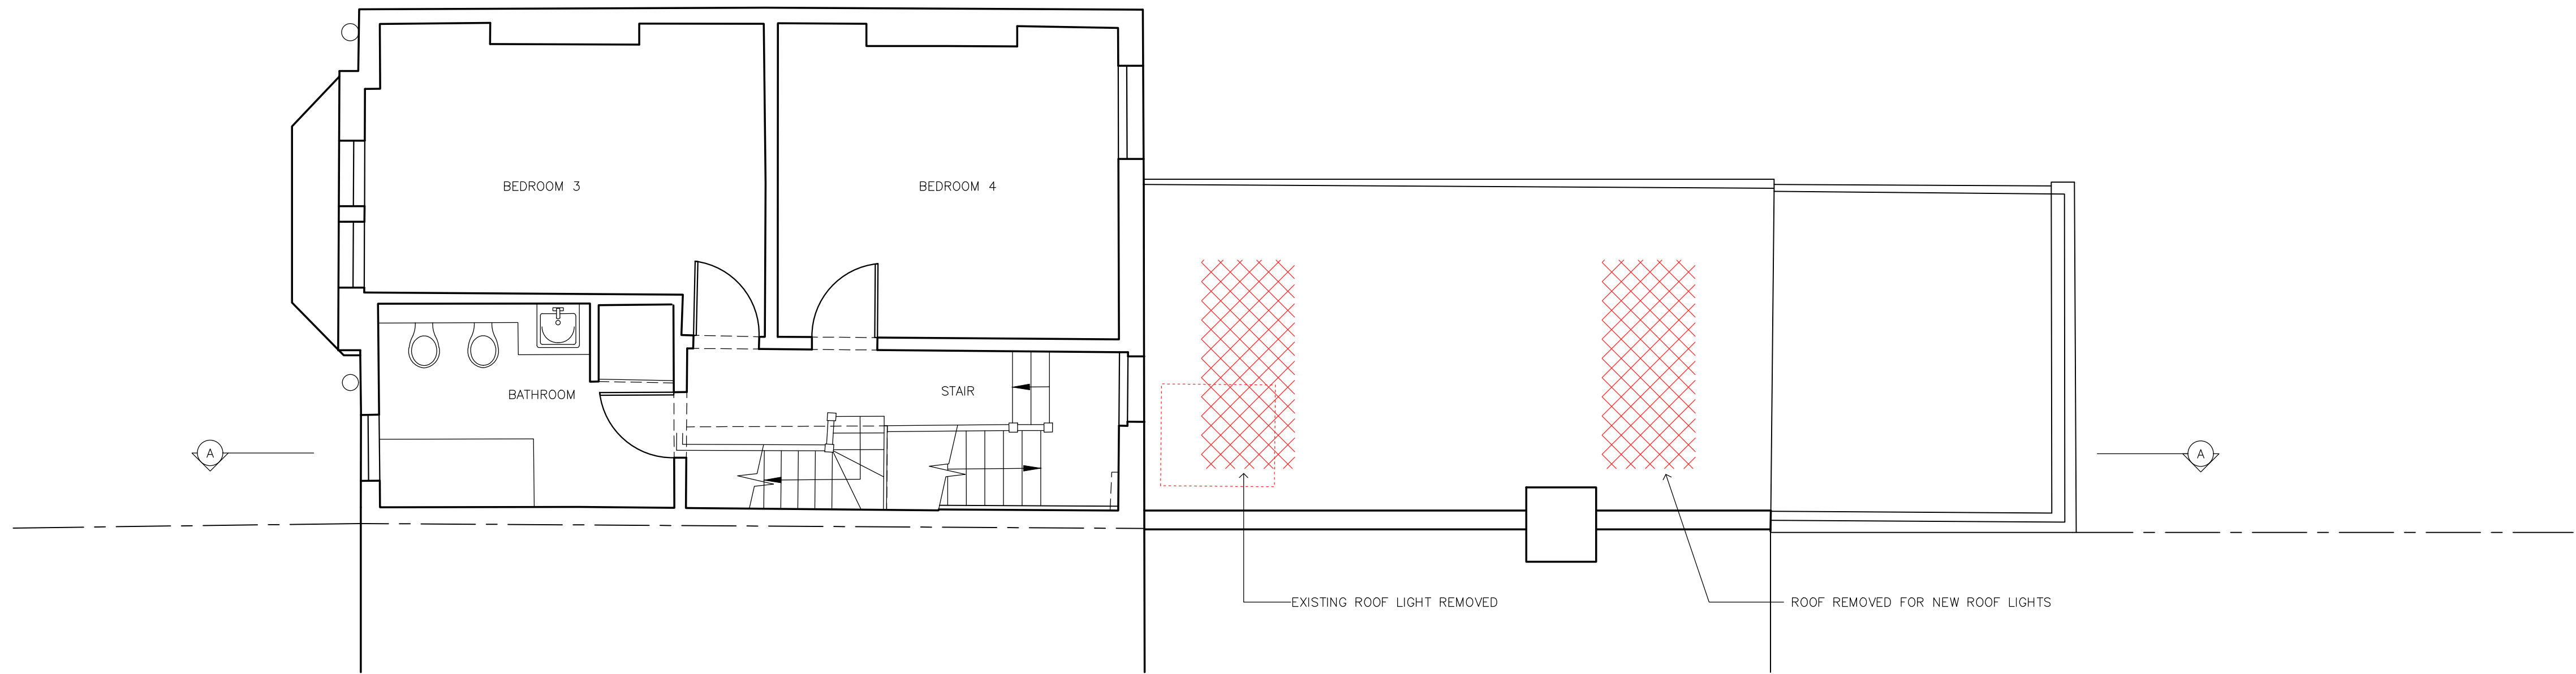

SECOND FLOOR PLAN

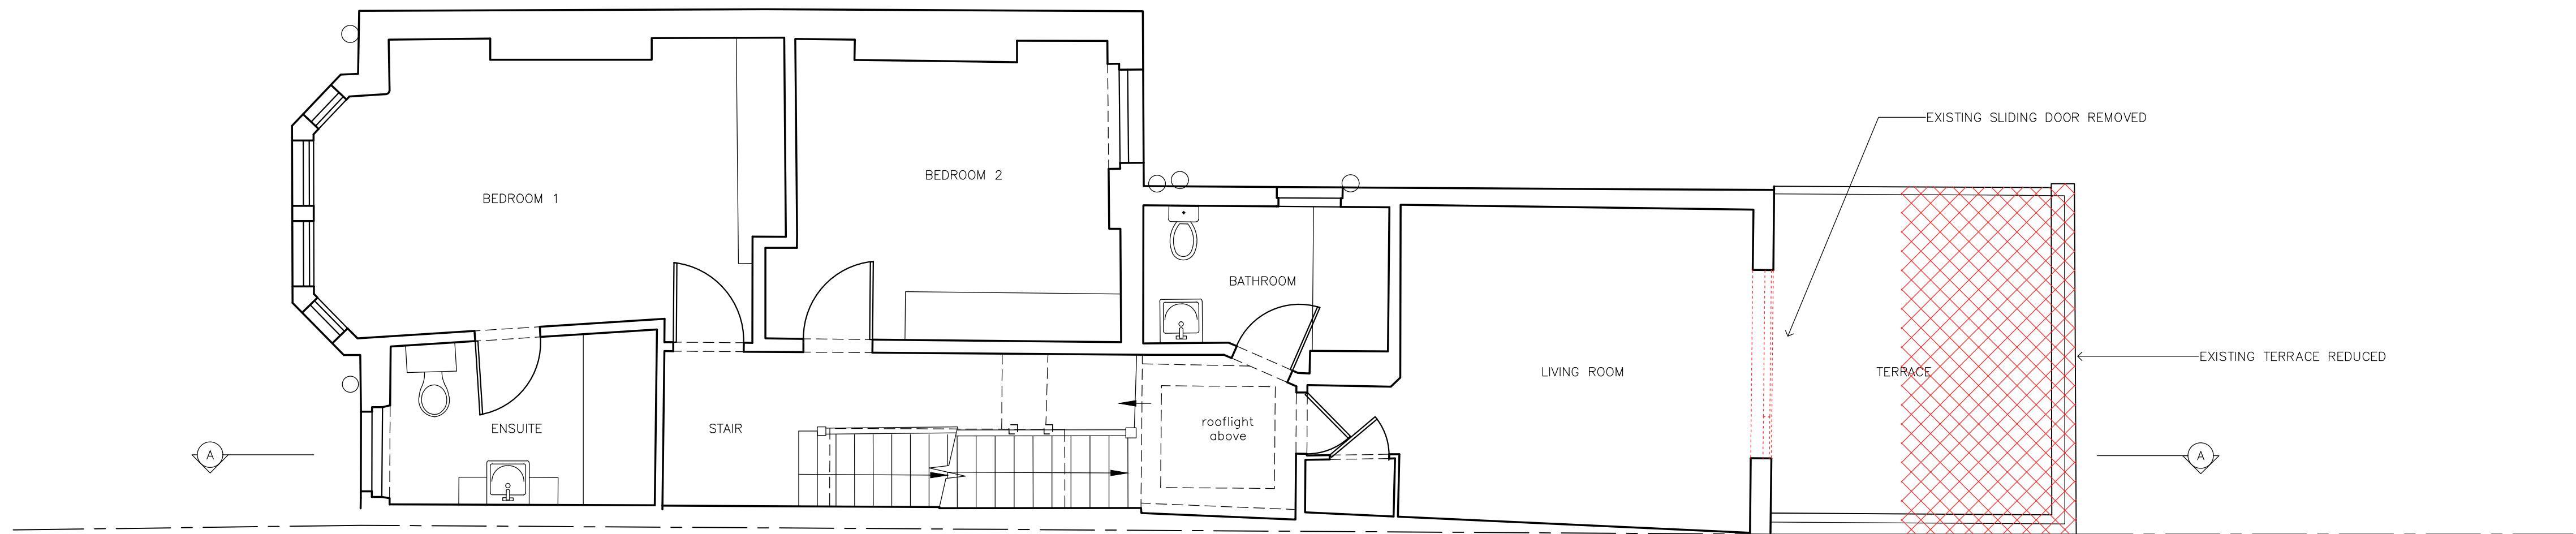


FIRST FLOOR PLAN

 


REV.	DATE	DESCRIPTION
A	19-02-2023	PROPOSALS REVISED FOLLOWING COMMENTS FROM PLANNING OFFICER
B	20-02-2023	PROPOSALS REVISED FOLLOWING COMMENTS FROM PLANNING OFFICER

FOR PLANNING

PROJECT: RENOVATION & EXTENSION OF 35 HEATH HUJST ROAD NW3 2RU	TITLE: EXISTING FIRST FLOOR AND SECOND FLOOR PLAN
SCALE: 1:50@A1 1:100@A3	DATE: 5 OCTOBER 2022
PROJ. #: 237 35HHR	DWG #: 002

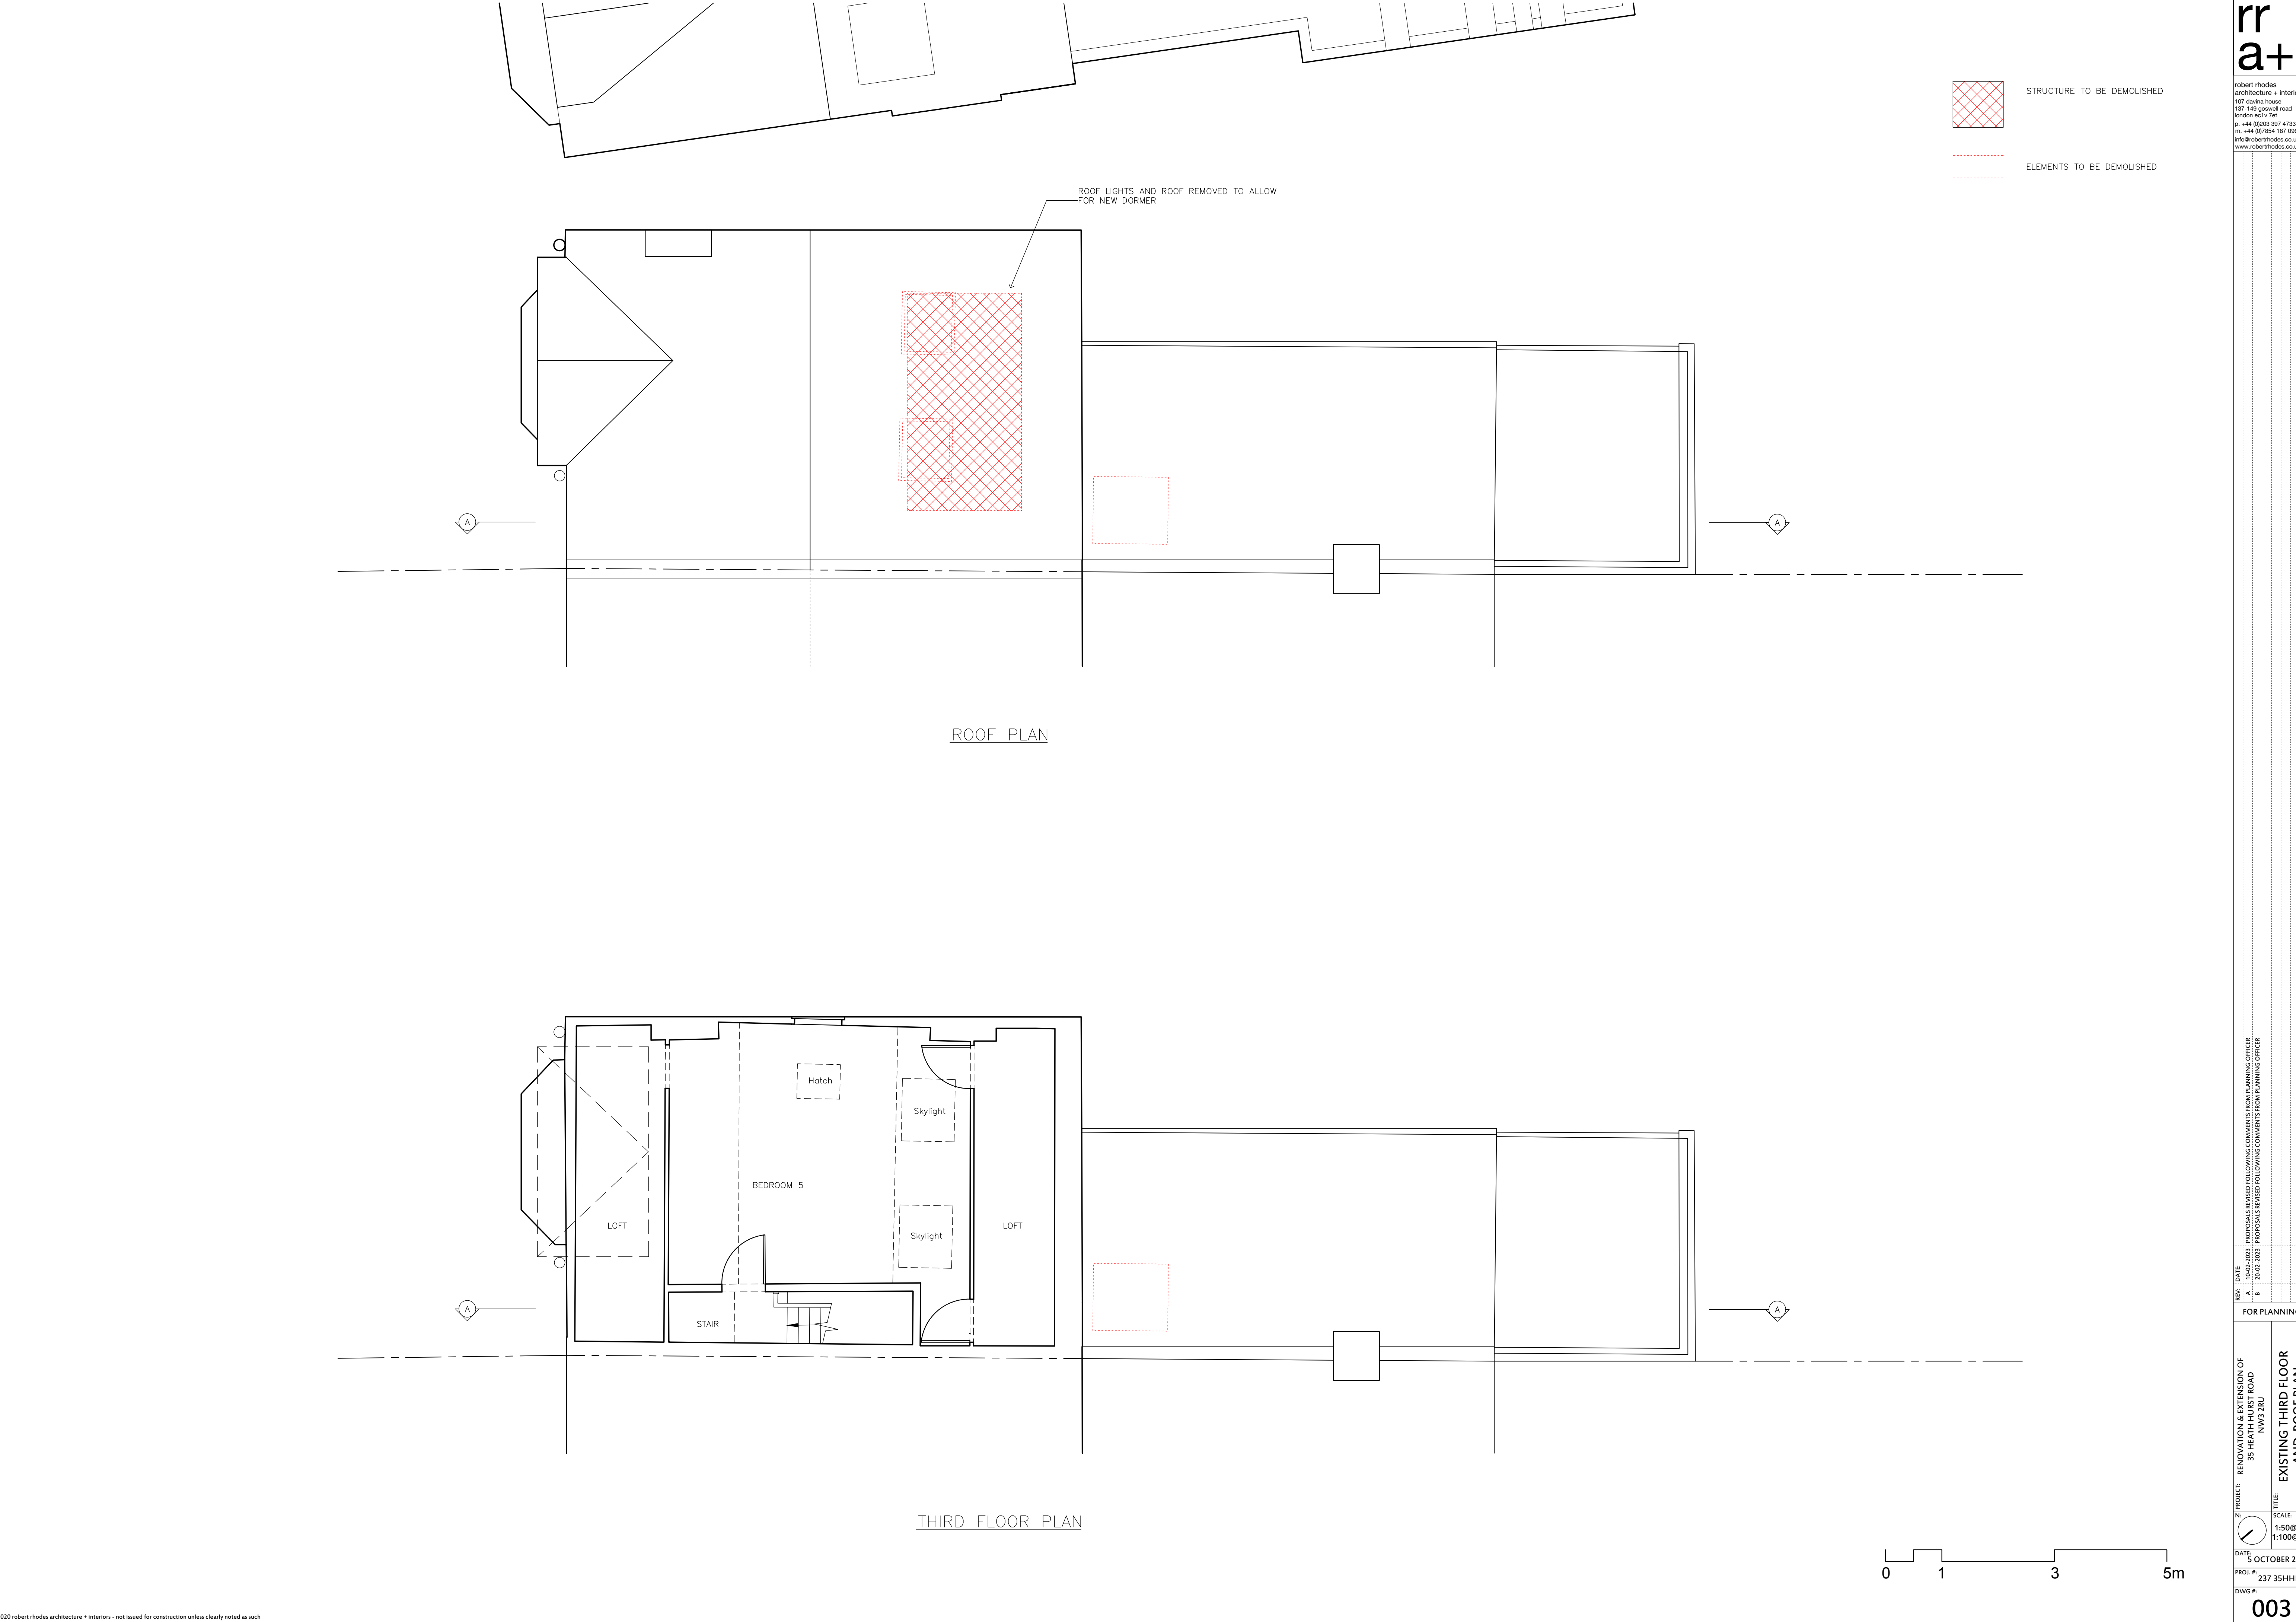

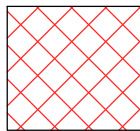

STRUCTURE TO BE DEMOLISHED



ELEMENTS TO BE DEMOLISHED



No.33
(AREA NOT SURVEYED)

No.35

No.37
(AREA NOT SURVEYED)

FRONT ELEVATION




No.37
(AREA NOT SURVEYED)

No.35

No.33
(AREA NOT SURVEYED)


REAR ELEVATION

 

REV.	DATE	DESCRIPTION
A	19-02-2023	PROPOSALS REVISED FOLLOWING COMMENTS FROM PLANNING OFFICER
B	20-02-2023	PROPOSALS REVISED FOLLOWING COMMENTS FROM PLANNING OFFICER

FOR PLANNING



PROJECT: RENOVATION & EXTENSION OF 35 HEATH HURST ROAD NW3 2RU	TITLE: EXISTING FRONT AND REAR ELEVATION
DATE: 5 OCTOBER 2022	SCALE: 1:50@A1 1:100@A3
PROJ. #: 237 35HHR	DWG. #:
004	

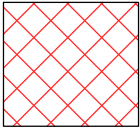

STRUCTURE TO BE DEMOLISHED



ELEMENTS TO BE DEMOLISHED

 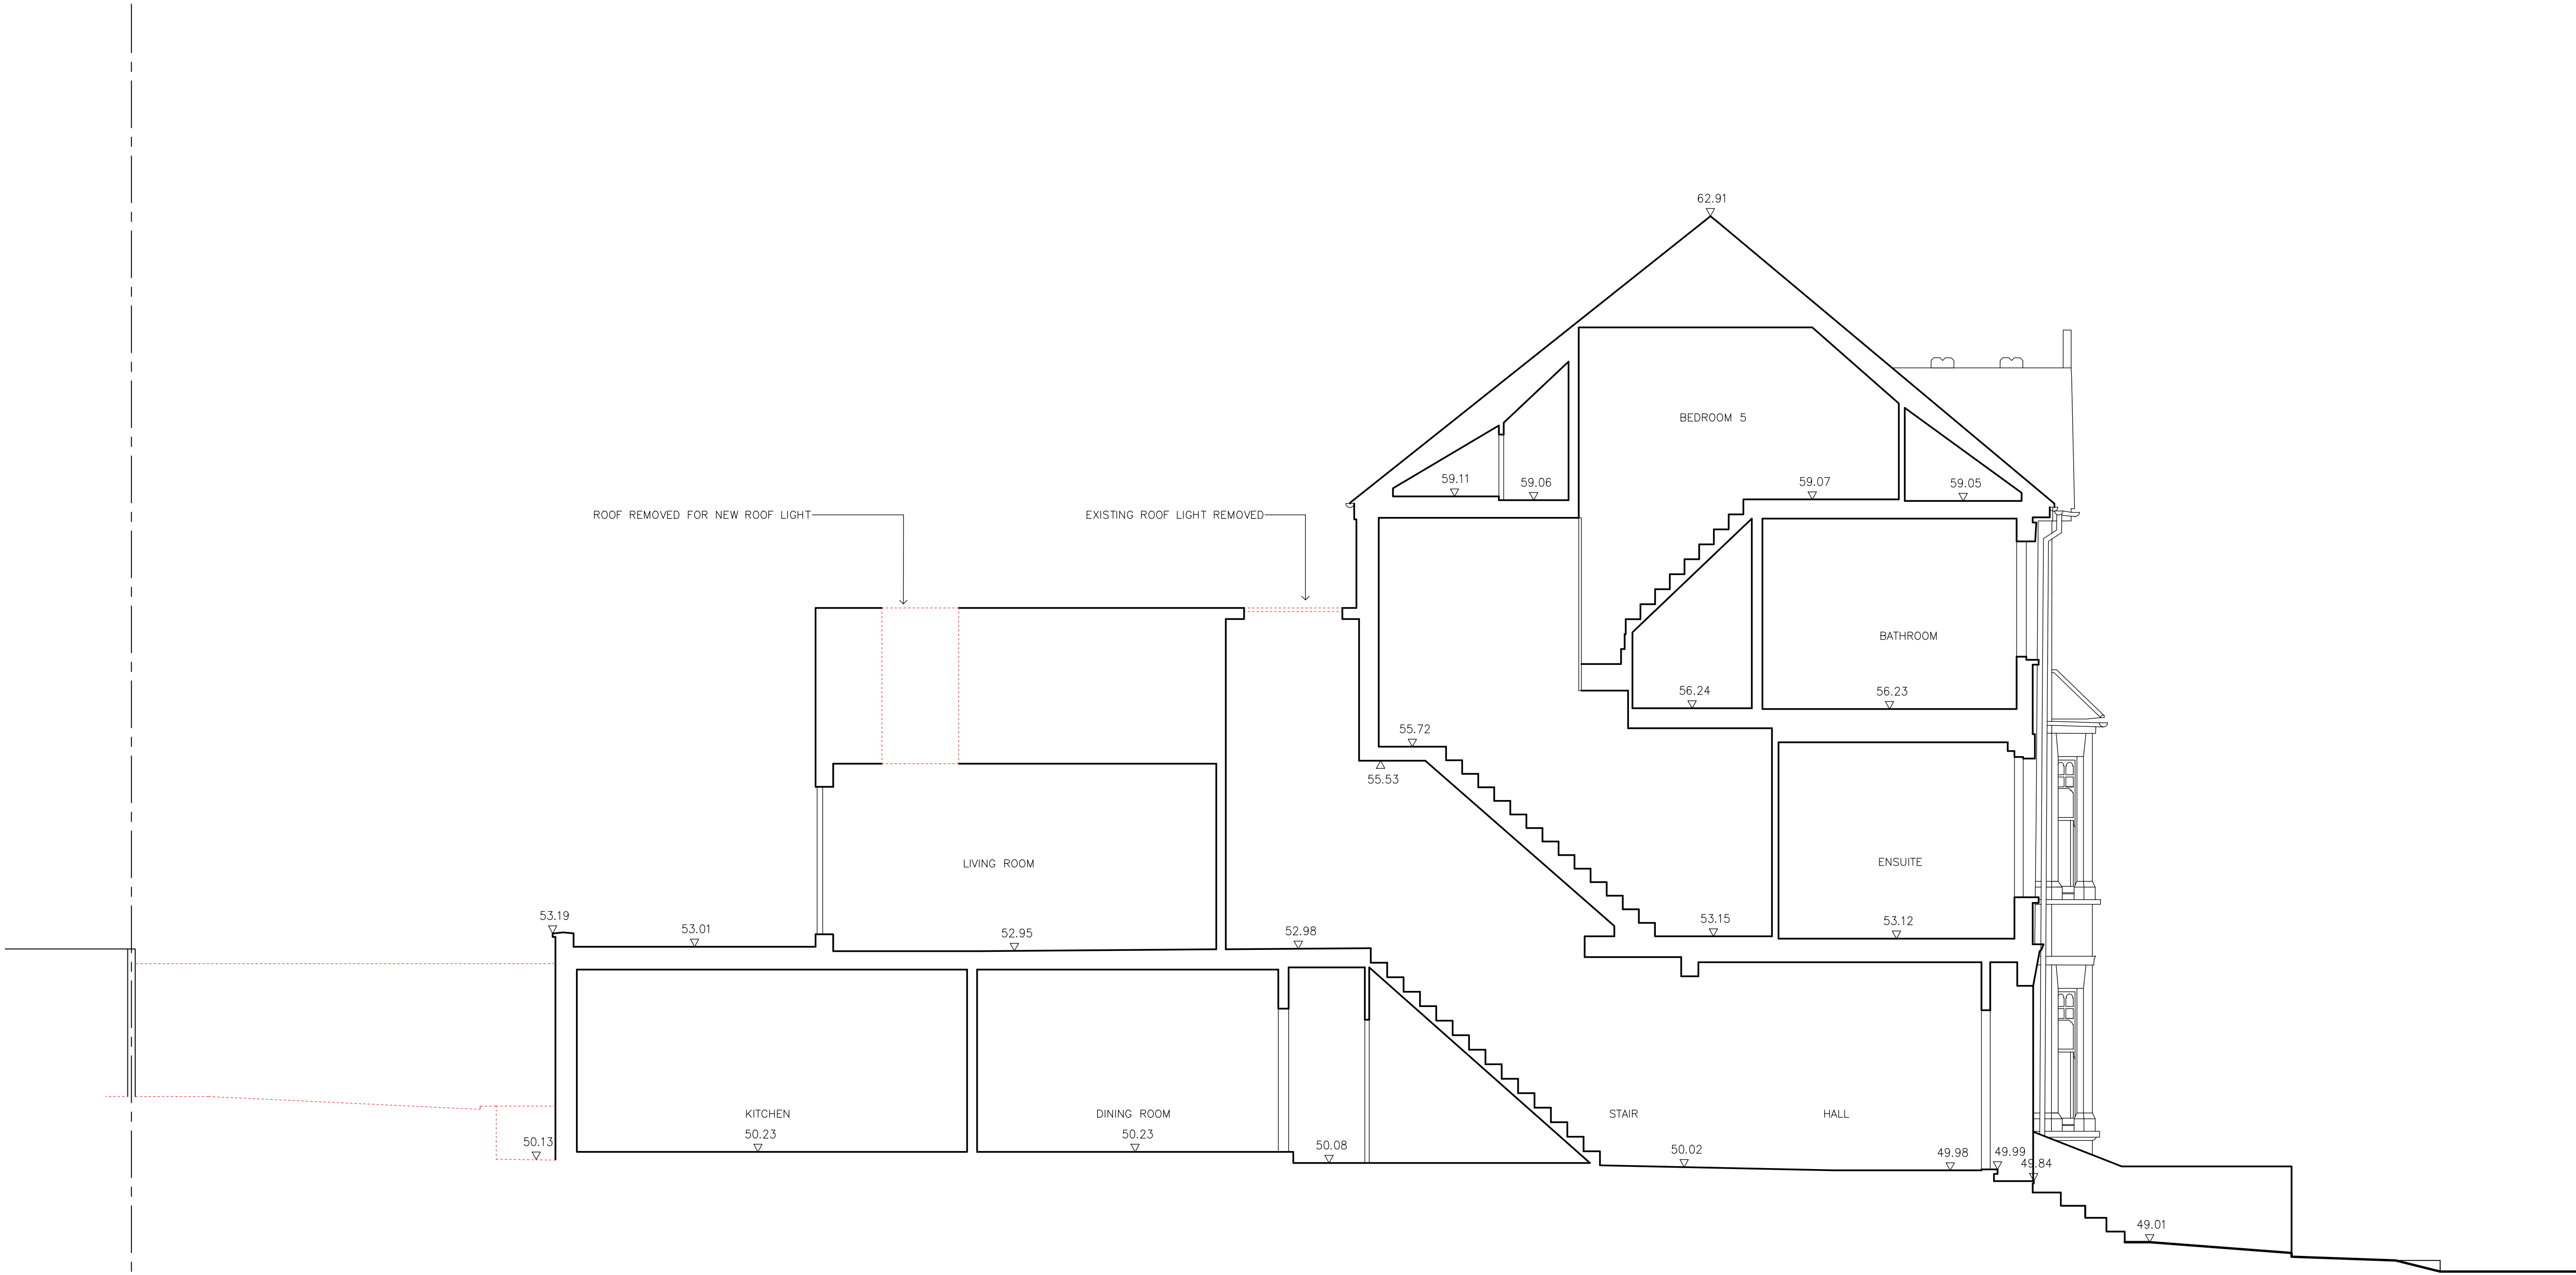

REV: DATE: 19-02-2023
A

FOR PLANNING

PROJECT: RENOVATION & EXTENSION OF
35 HEATH HURST ROAD
NW3 2RU

TITLE:
EXISTING SECTION A

SCALE:
1:50@A1
1:100@A3

DATE: 5 OCTOBER 2022

PROJ. #: 237 35HHR

DWG #: 006