


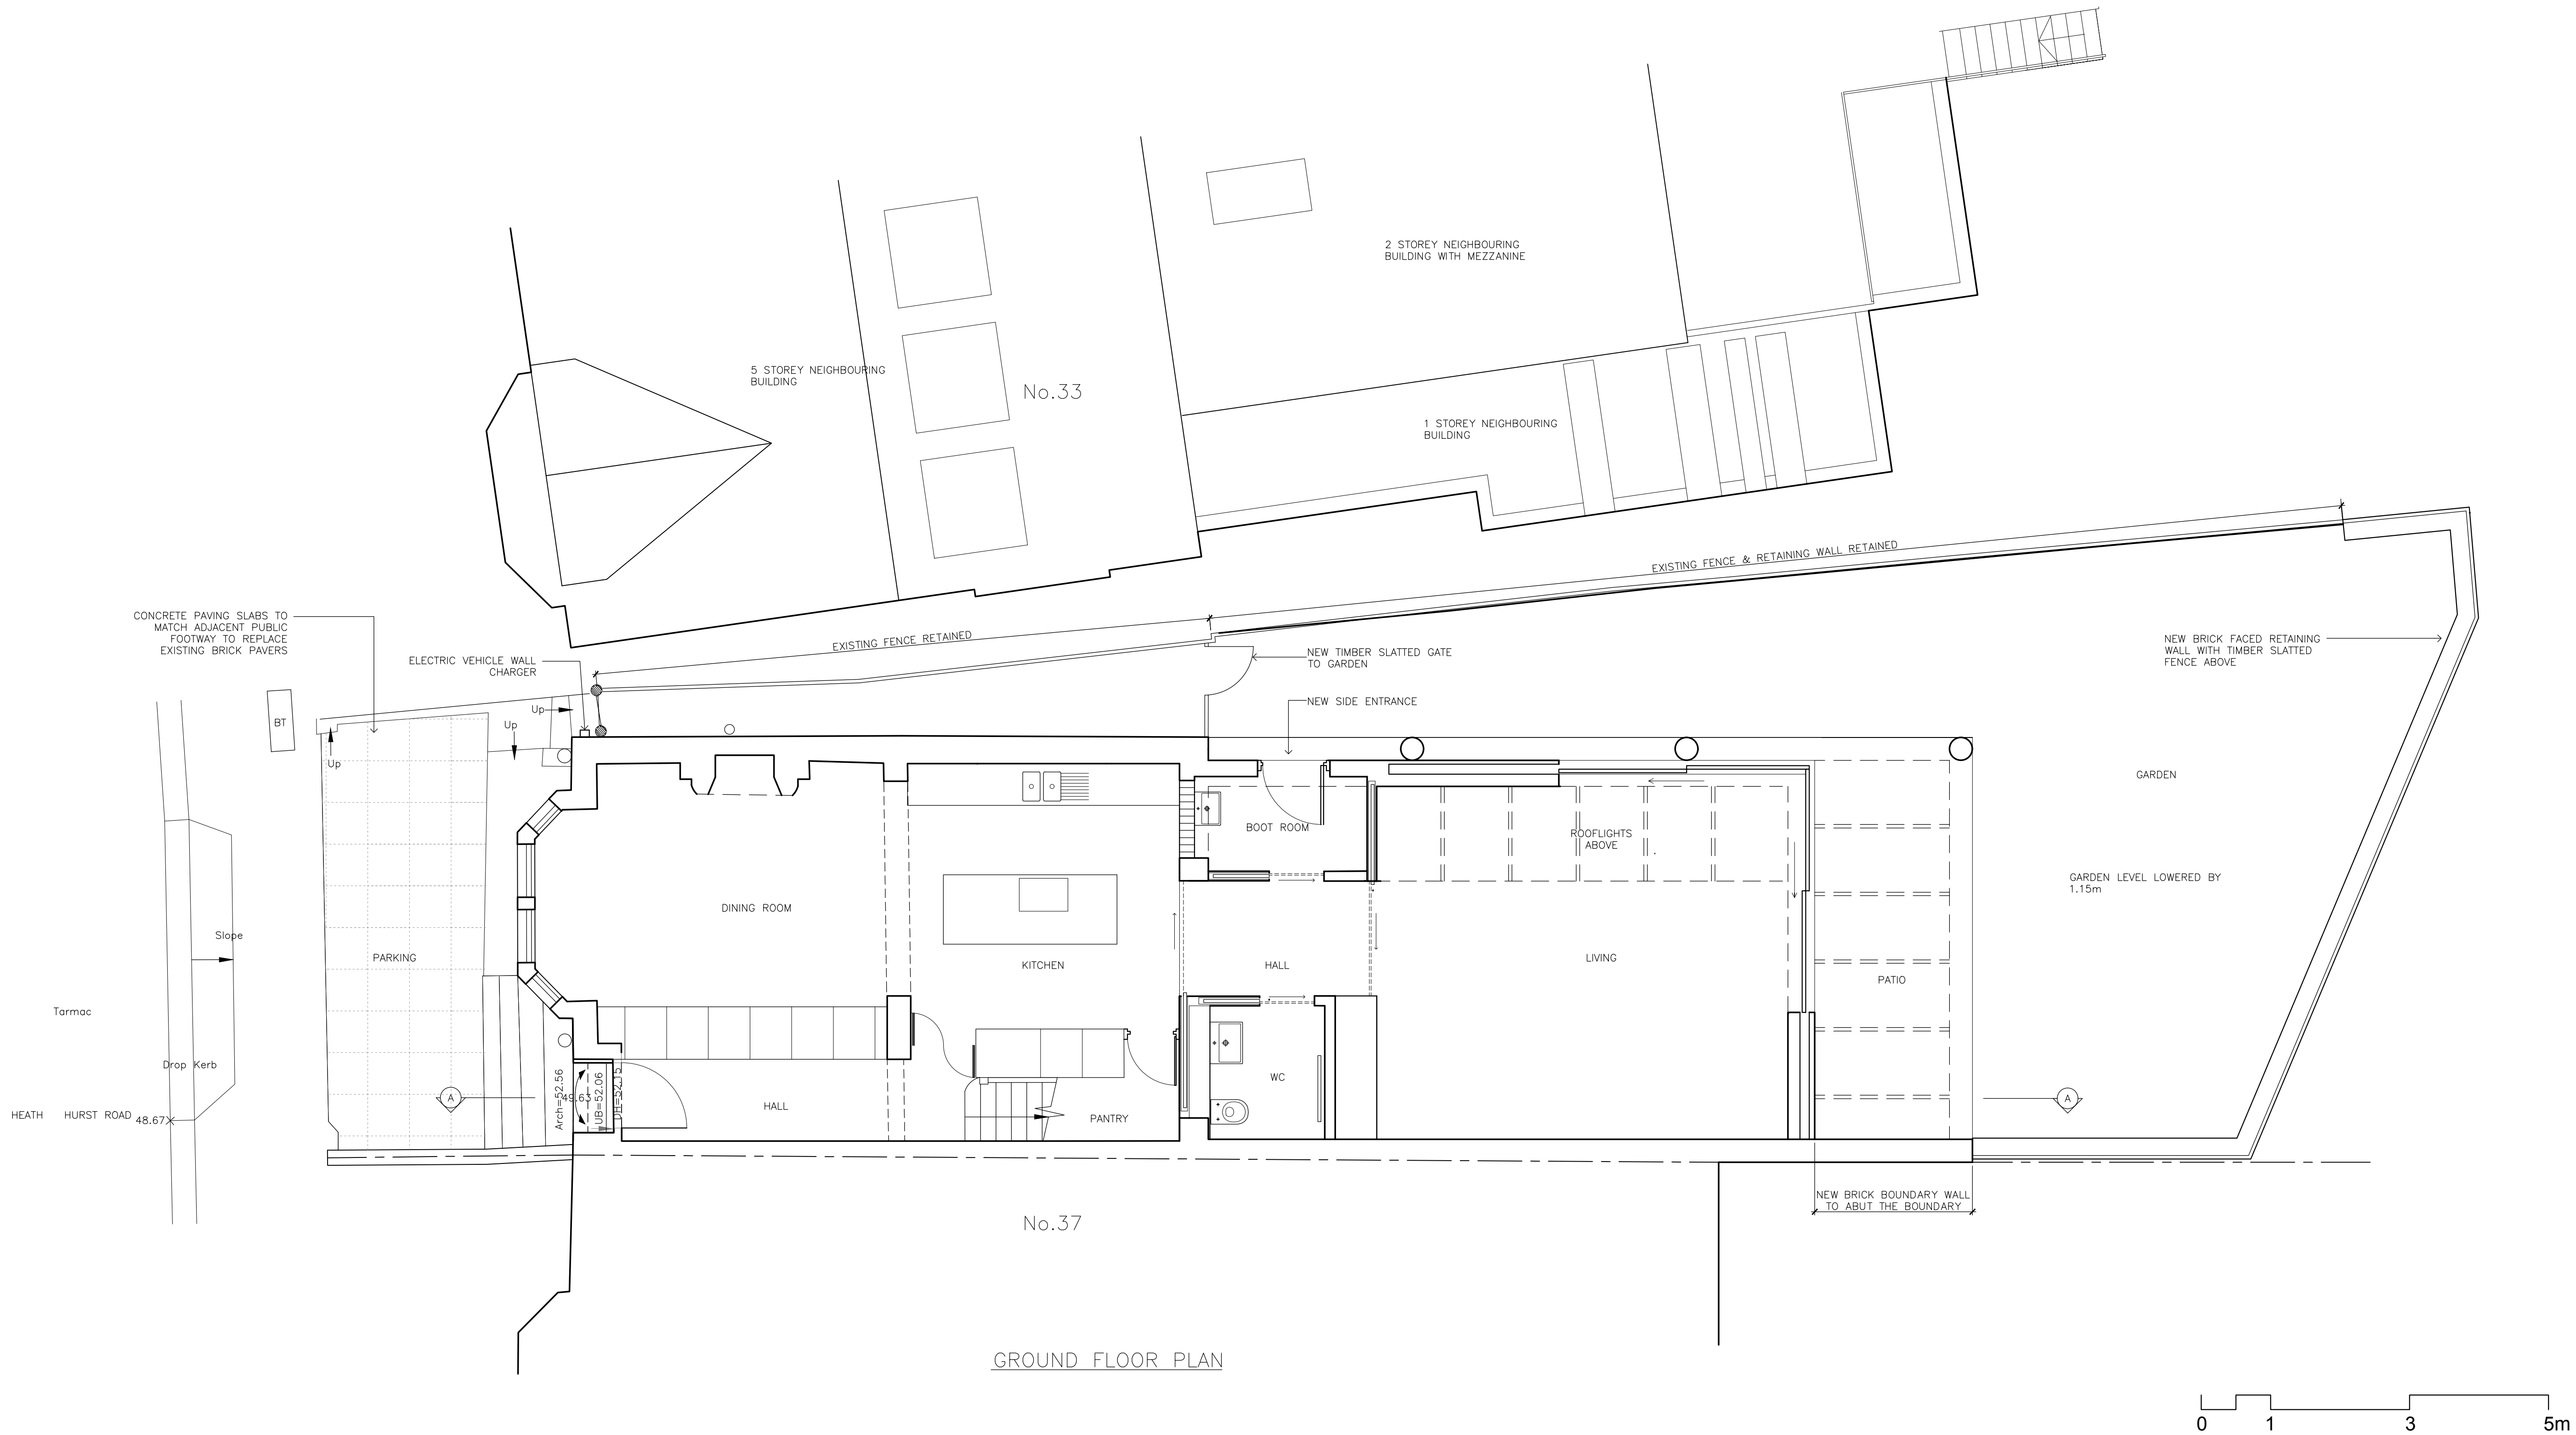


REV.	DATE	DESCRIPTION
A	09.12.2022	DRAWING REVISED ISSUED FOR PLANNING


PROJECT	RENOVATION & EXTENSION OF 35 HEATH HURST ROAD NW3 2RU
TITLE	PROPOSED GROUND FLOOR PLAN
SCALE	1:50@A1 1:100@A3
DATE	5 OCTOBER 2022
PROJ. #	237 35HHR
DWG #	007



SECOND FLOOR PLAN

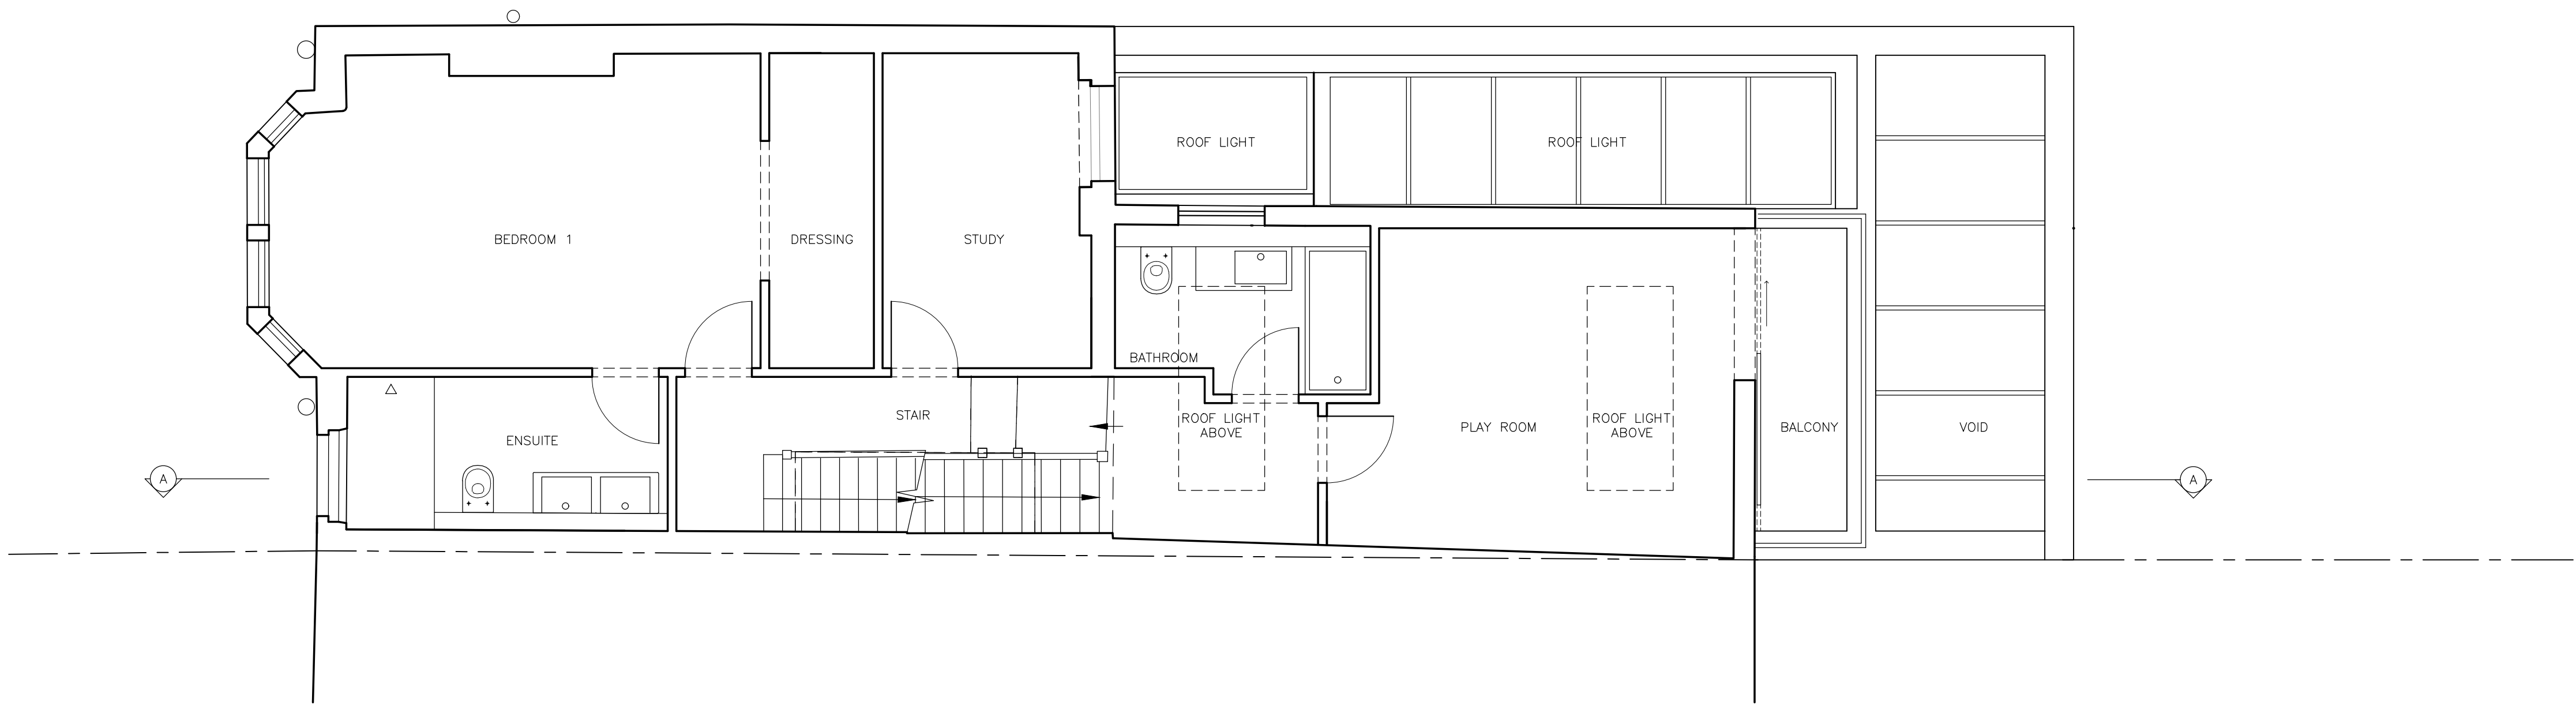

FIRST FLOOR PLAN

 

rr
a+i

robert rhodes
architecture + interiors
101 daina house
137-149 goswell road
london n11 7tl
p. +44 (0)203 397 4733
m. +44 (0)7854 187 086
info@robertrhodes.co.uk
www.robertrhodes.co.uk

REV.	DATE	DESCRIPTION
A	09-12-2022	DRAWING REVISED FOR PLANNING
B	15-02-2023	PROPOSAL REVISED FOLLOWING COMMENTS FROM PLANNING OFFICE
C	17-12-2023	FINAL CONSULTANT REVISED FOLLOWING COMMENTS FROM PLANNING OFFICE

PROJECT

RENOVATION & EXTENSION OF
35 HEATH HURST ROAD
NW3 2RU

TITLE

PROPOSED FIRST FLOOR AND
SECOND FLOOR PLAN

SCALE

1:50@A1
1:100@A3

DATE

5 OCTOBER 2022


PROJ. #

237 35HHR


DWG #

008


© 2020 robert rhodes architecture + interiors - not issued for construction unless clearly noted as such

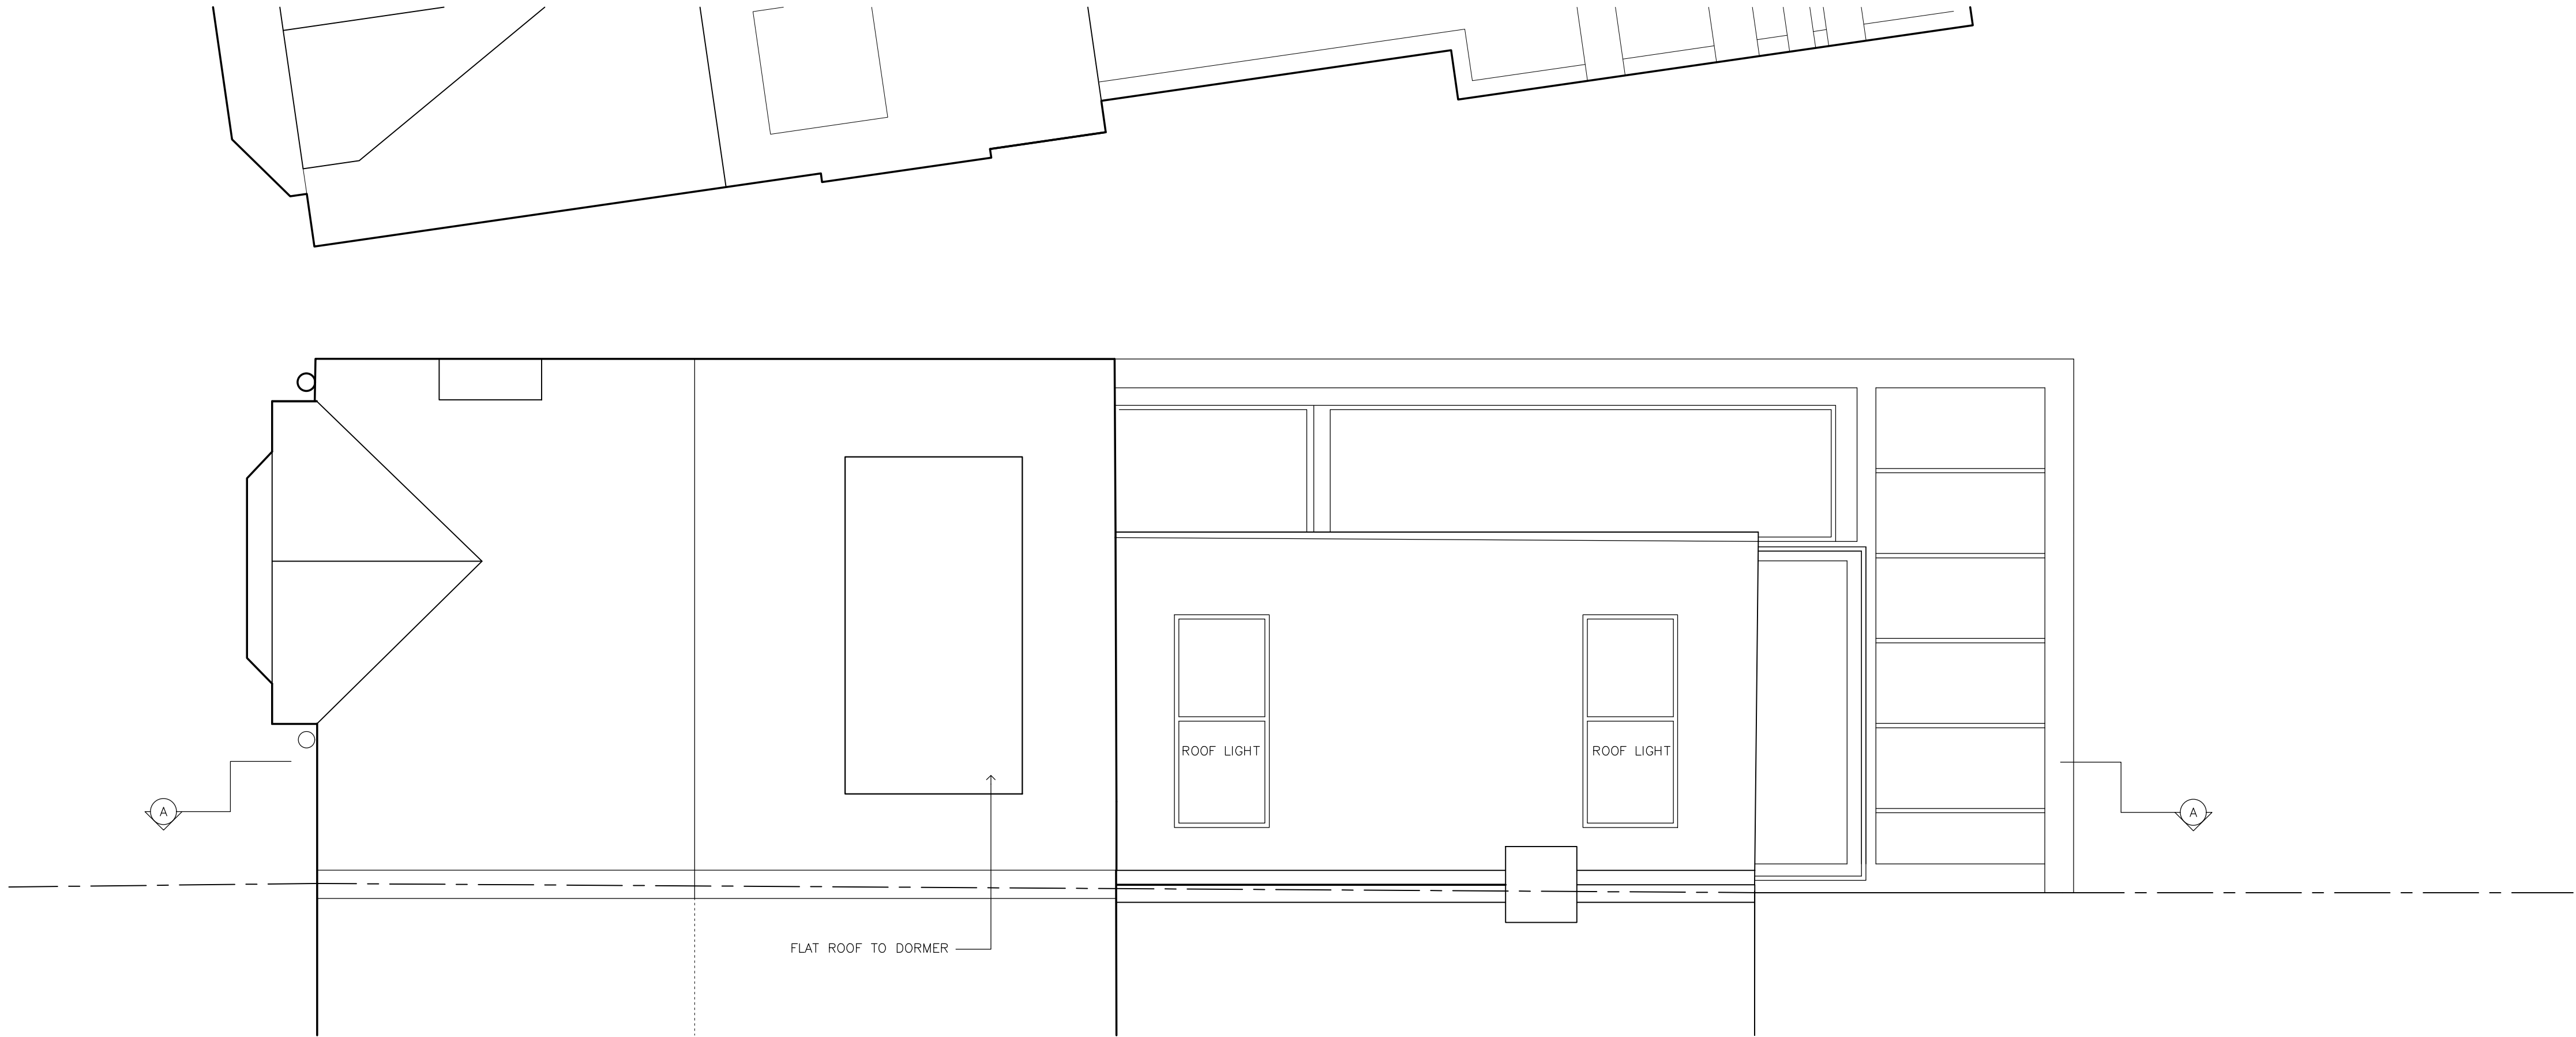


ROOF PLAN

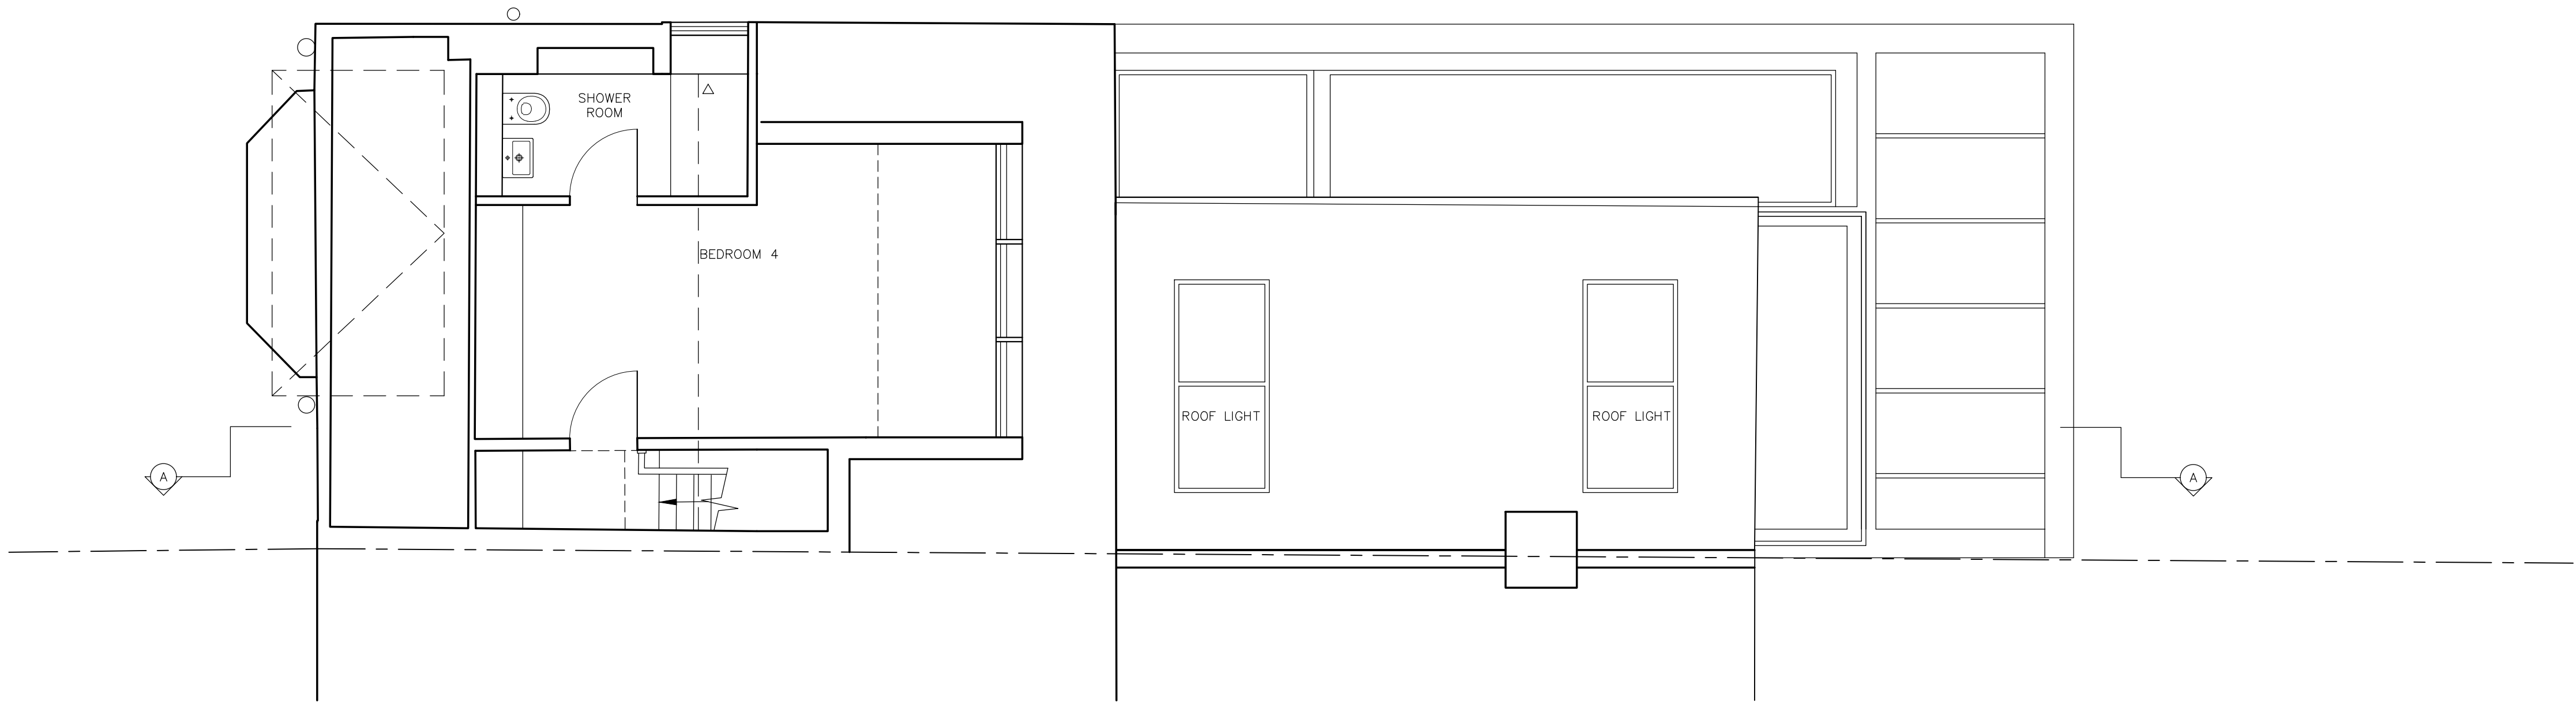


THIRD FLOOR PLAN

 

© 2020 robert rhodes architecture + interiors - not issued for construction unless clearly noted as such

 

No.33
(AREA NOT SURVEYED)

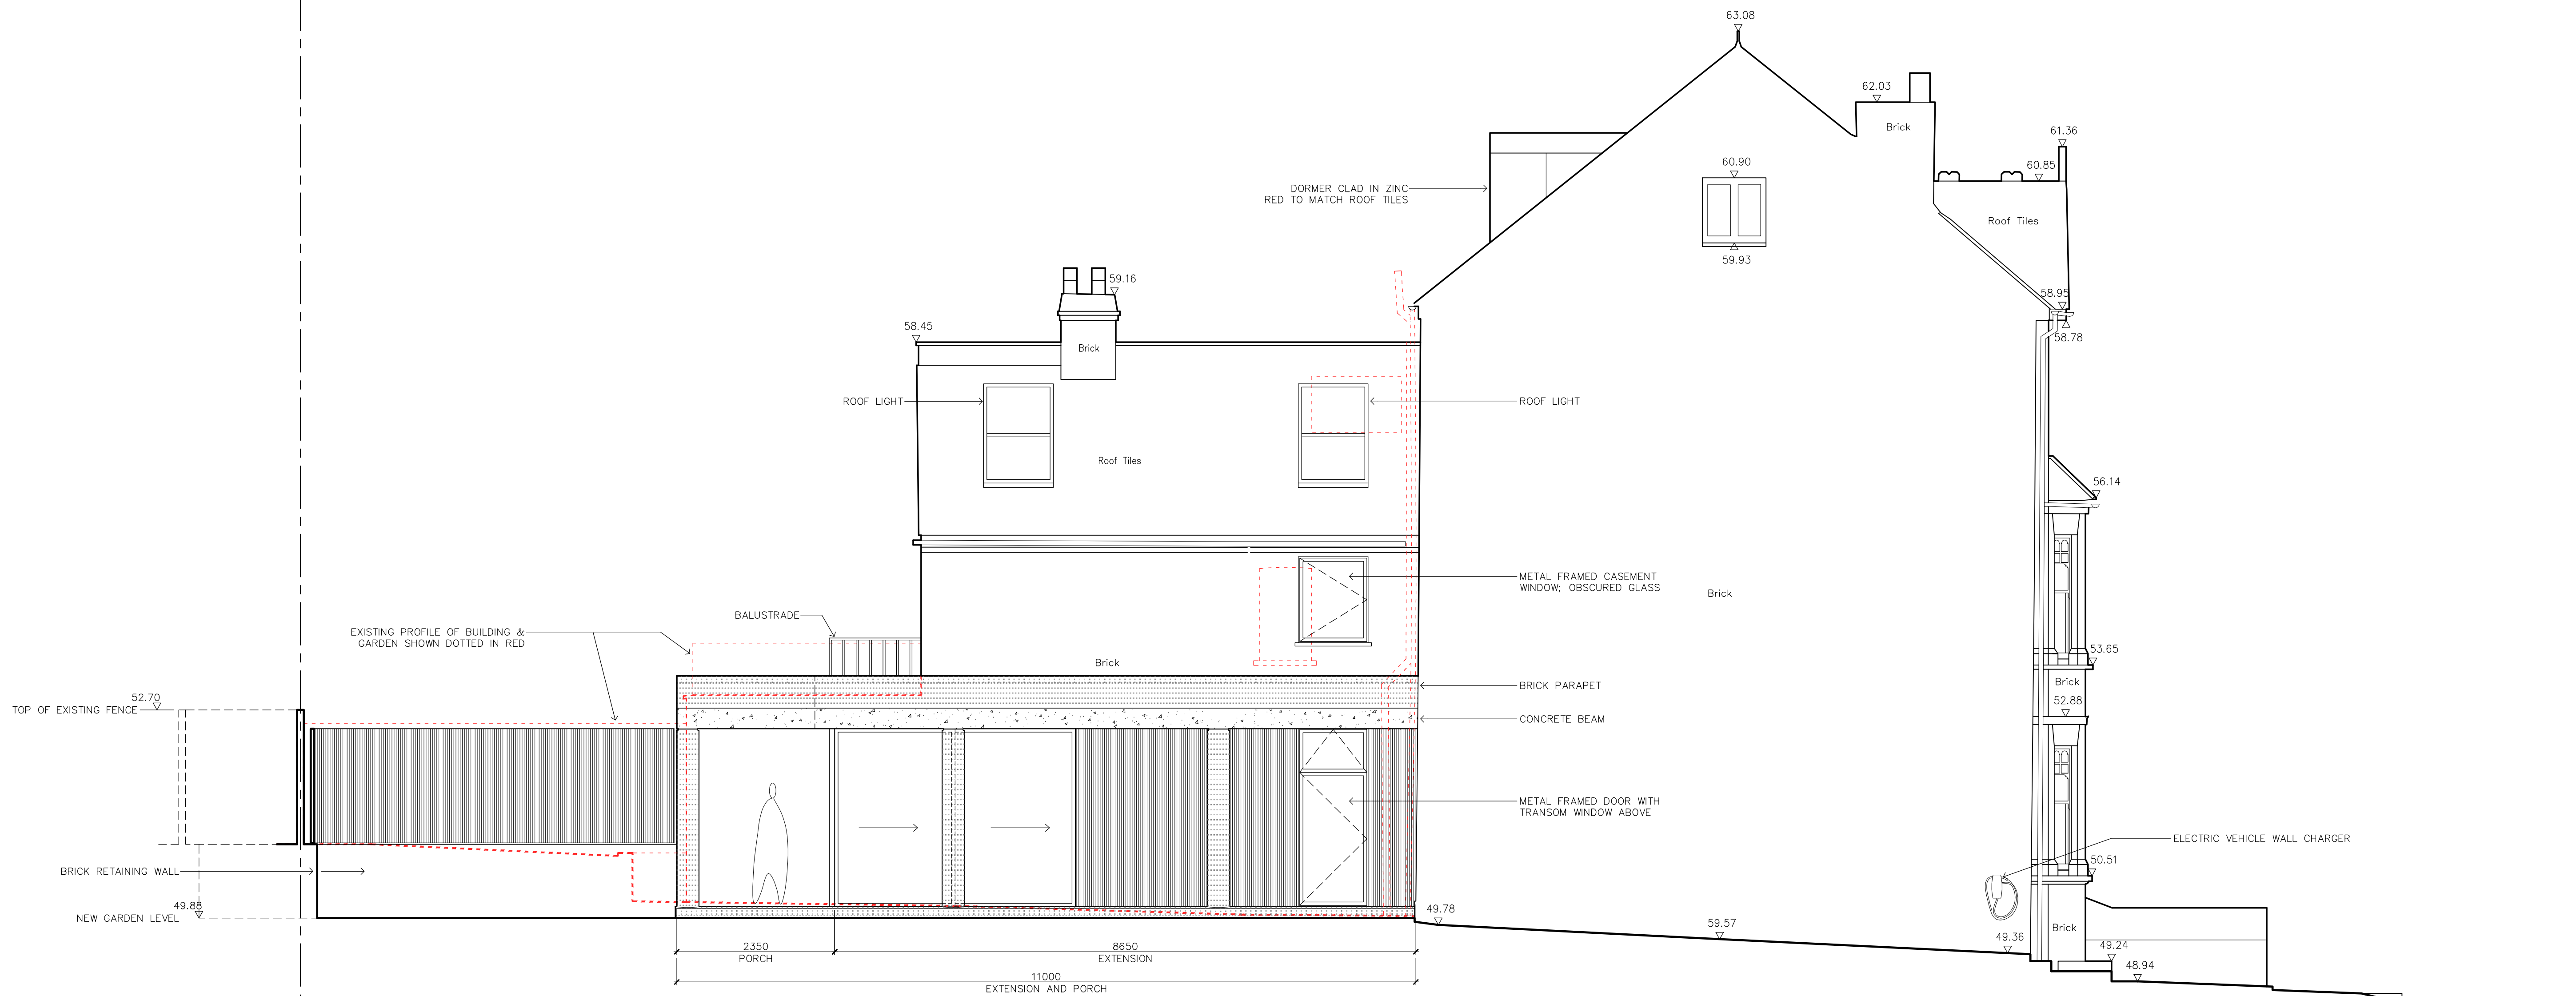

SIDE ELEVATION

REV.	DATE	DESCRIPTION
A	10-02-2023	PROPOSALS REVISED FOLLOWING COMMENTS FROM PLANNING OFFICER
B	17-02-2023	PROPOSALS REVISED FOLLOWING COMMENTS FROM PLANNING OFFICER

FOR PLANNING

PROJECT: RENOVATION & EXTENSION OF 35 HEATH HURST ROAD NW3 2RU	TITLE: PROPOSED SIDE ELEVATION
SCALE: 1:50@A1 1:100@A3	DATE: 5 OCTOBER 2022
PROJ. #: 237 35HHR	DWG. #:
011	

