


DO NOT SCALE FOR CONSTRUCTION PURPOSES.
 THE CONTRACTOR IS TO CHECK AND VERIFY ALL BUILDING AND SITE DIMENSIONS, LEVELS AND SEWER INVERT LEVELS AT CONNECTION POINTS BEFORE WORK STARTS.
 THIS DRAWING IS TO BE READ AND CHECKED IN CONJUNCTION WITH ENGINEERS AND OTHER SPECIALIST DRAWINGS.
 THE DRAWING AND THE WORKS DEPICTED ARE THE COPYRIGHT OF PHILIP MEADOWCROFT ARCHITECTS LTD AND MAY NOT BE REPRODUCED EXCEPT BY WRITTEN PERMISSION.

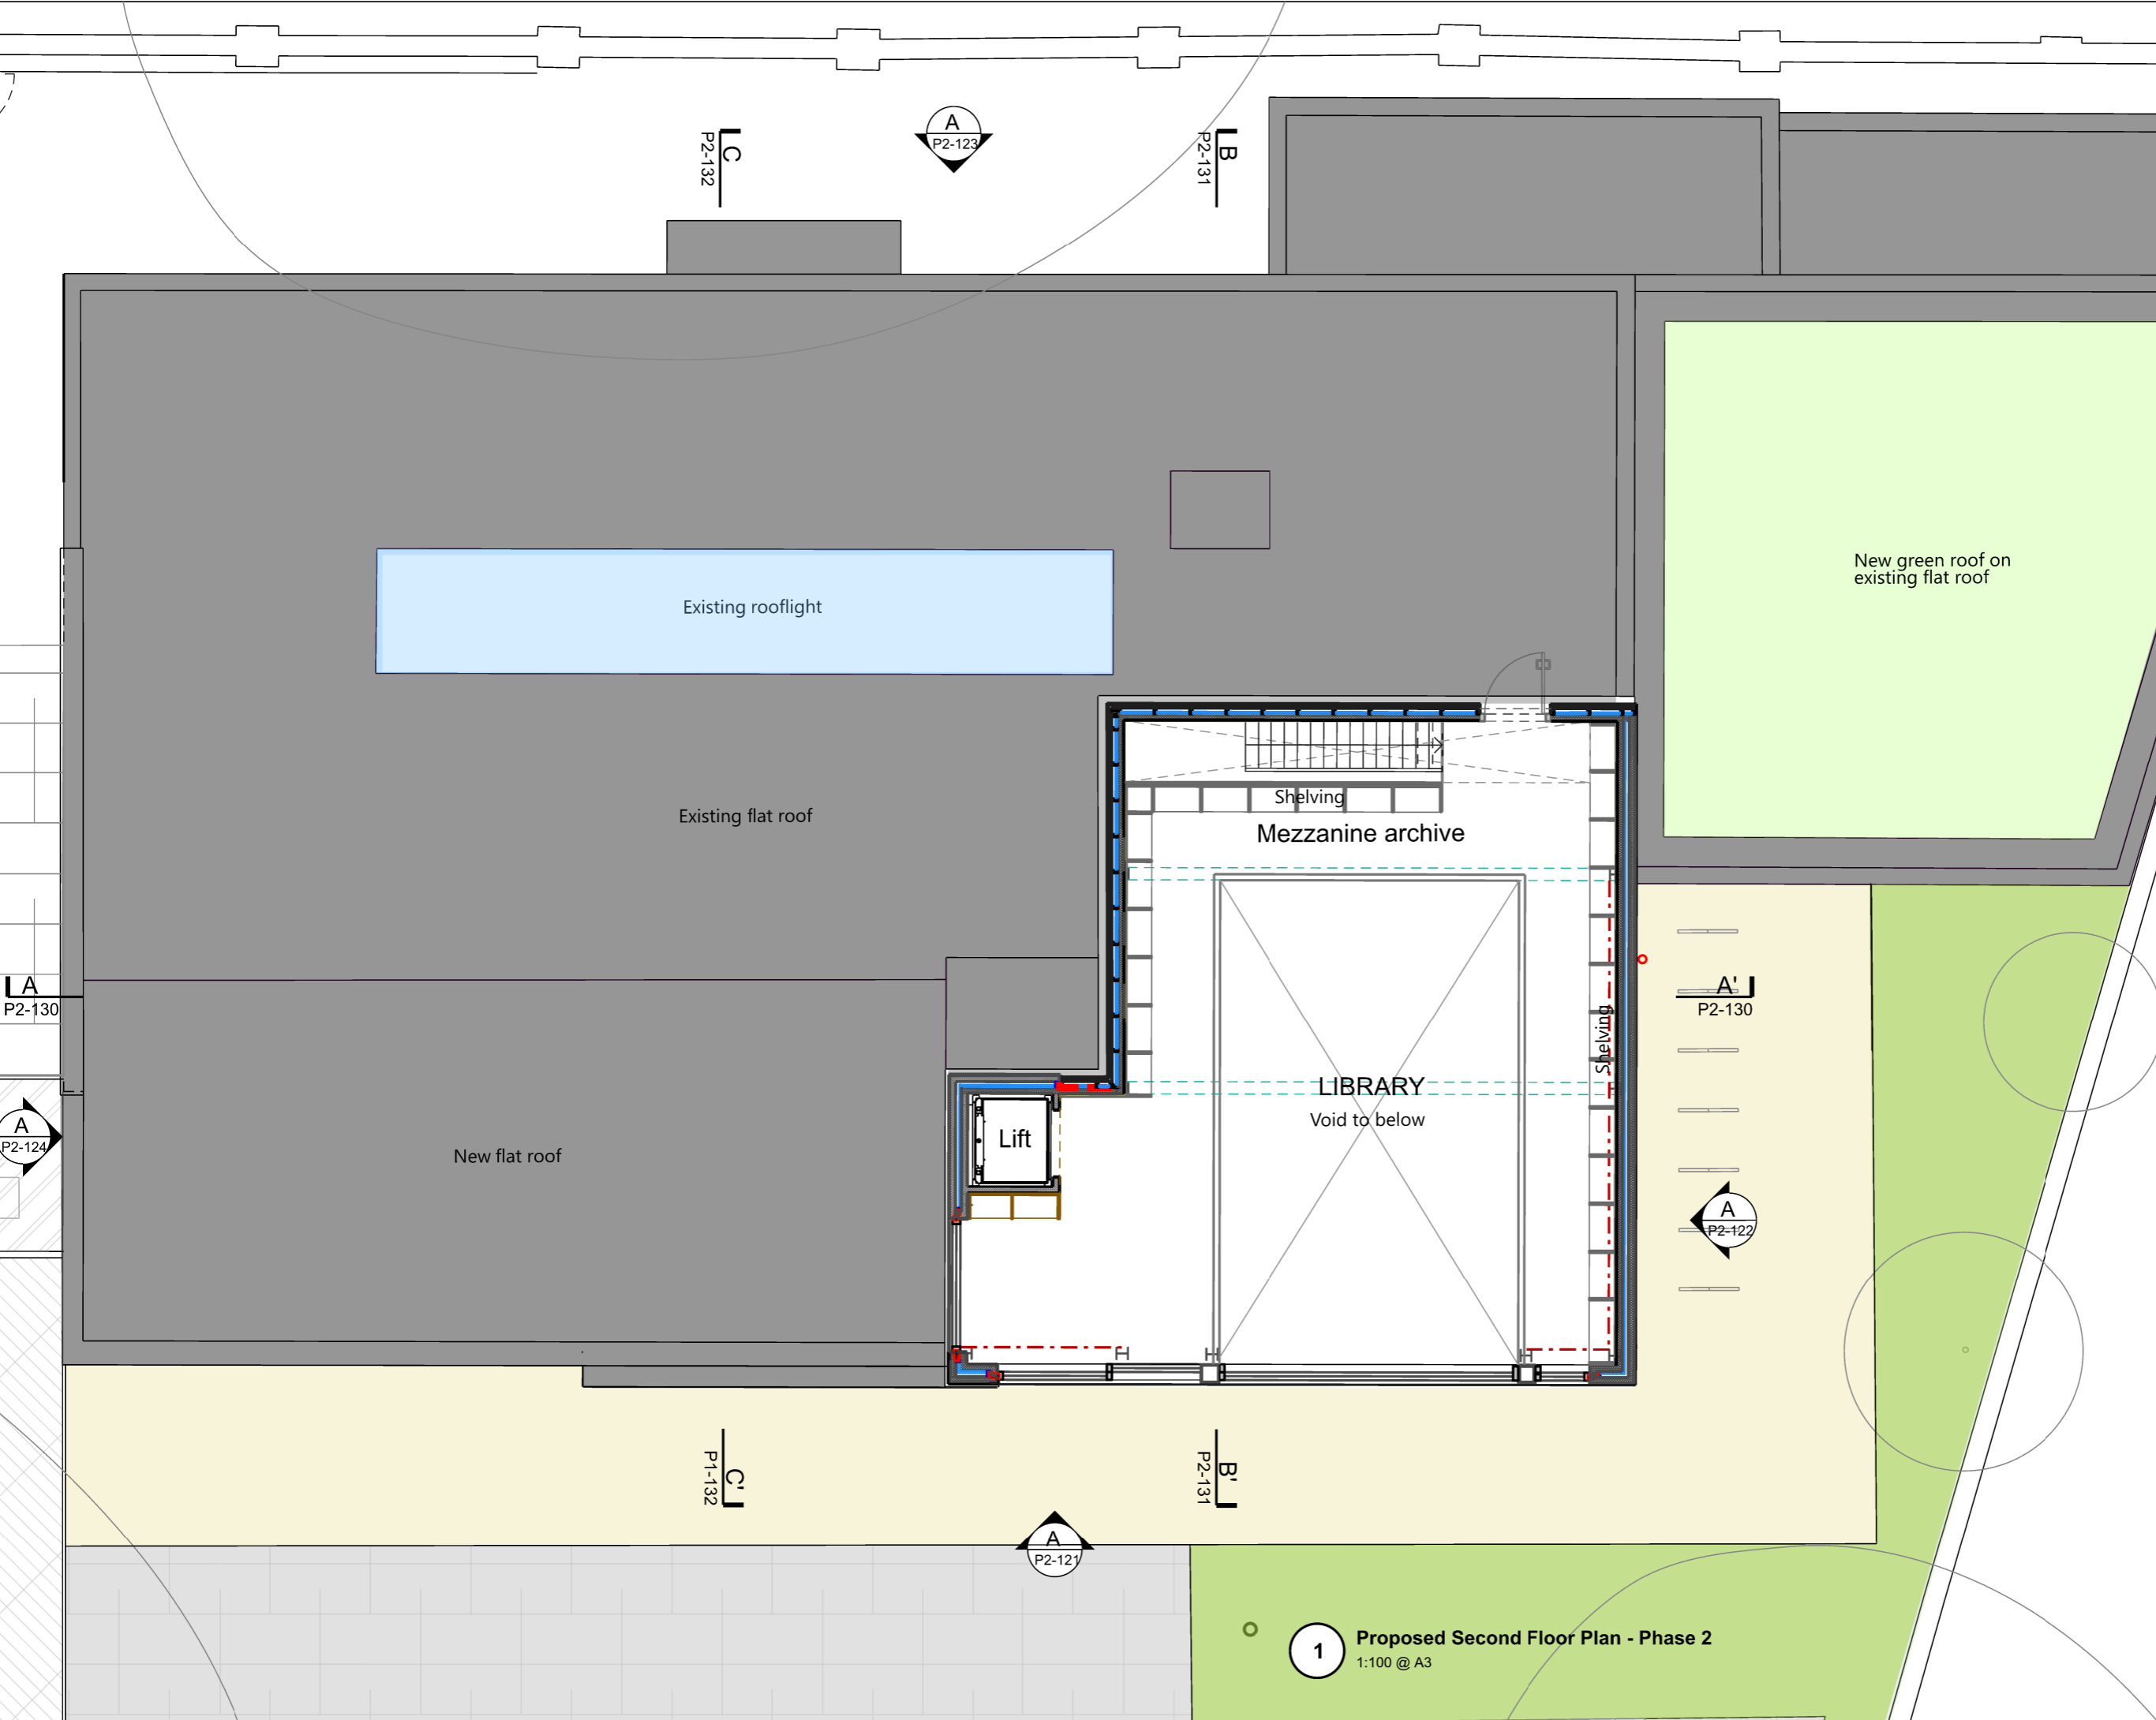

SCALE BAR IN METERS
 0 1 2m



| REV | DATE | DESCRIPTION |
|-----|------|-------------|
| | | |
| | | |
| | | |
| | | |

PHILIP MEADOWCROFT ARCHITECTS
 33 GREENWOOD PLACE
 LONDON, NW5 1LB
 +44 (0)207 693 8514
 www.philipmeadowcroftarchitects.co.uk

JOB
CORAM GREGORY HOUSE EXTENSION

DRG
Proposed Second Floor Plan G+2 Phase 2

SCALE
 1:50 @ A1
 1:100 @ A3

DATE
 20/03/2020

DRAWN BY
 KF

CHECKED BY
 PM

STATUS
PLANNING

DRG NO
1901-P2-113 -

1 Proposed Second Floor Plan - Phase 2
 1:100 @ A3