

DO NOT SCALE FOR CONSTRUCTION PURPOSES.
 THE CONTRACTOR IS TO CHECK AND VERIFY ALL BUILDING AND SITE DIMENSIONS, LEVELS AND SEWER INVERT LEVELS AT CONNECTION POINTS BEFORE WORK STARTS.
 THIS DRAWING IS TO BE READ AND CHECKED IN CONJUNCTION WITH ENGINEERS AND OTHER SPECIALIST DRAWINGS.
 THE DRAWING AND THE WORKS DEPICTED ARE THE COPYRIGHT OF PHILIP MEADOWCROFT ARCHITECTS LTD AND MAY NOT BE REPRODUCED EXCEPT BY WRITTEN PERMISSION.

SCALE BAR IN METERS
 0 1m 2m

- 1 Brick
- 2 Render
- 3 Stone
- 4 Perforated metal panel
- 5 PPC Metal
- 6 Timber cladding
- 7 Ppc metal framed sliding window
- 8 Ppc metal framed fixed window

REV	DATE	DESCRIPTION
-	-/-/-	Issued for Planning

PHILIP MEADOWCROFT ARCHITECTS
 33 GREENWOOD PLACE
 LONDON, NW5 1LB
 +44 (0)207 693 8514
 www.philipmeadowcroftarchitects.co.uk

JOB
**CORAM
 GREGORY HOUSE EXTENSION**

DRG
**Proposed South East Elevation
 Phase 2**


SCALE
 1:50 @ A1
 1:100 @ A3

DRAWN BY
 PM

CHECKED BY
 PM

STATUS
PLANNING

DRG NO
1910-P2-121 -

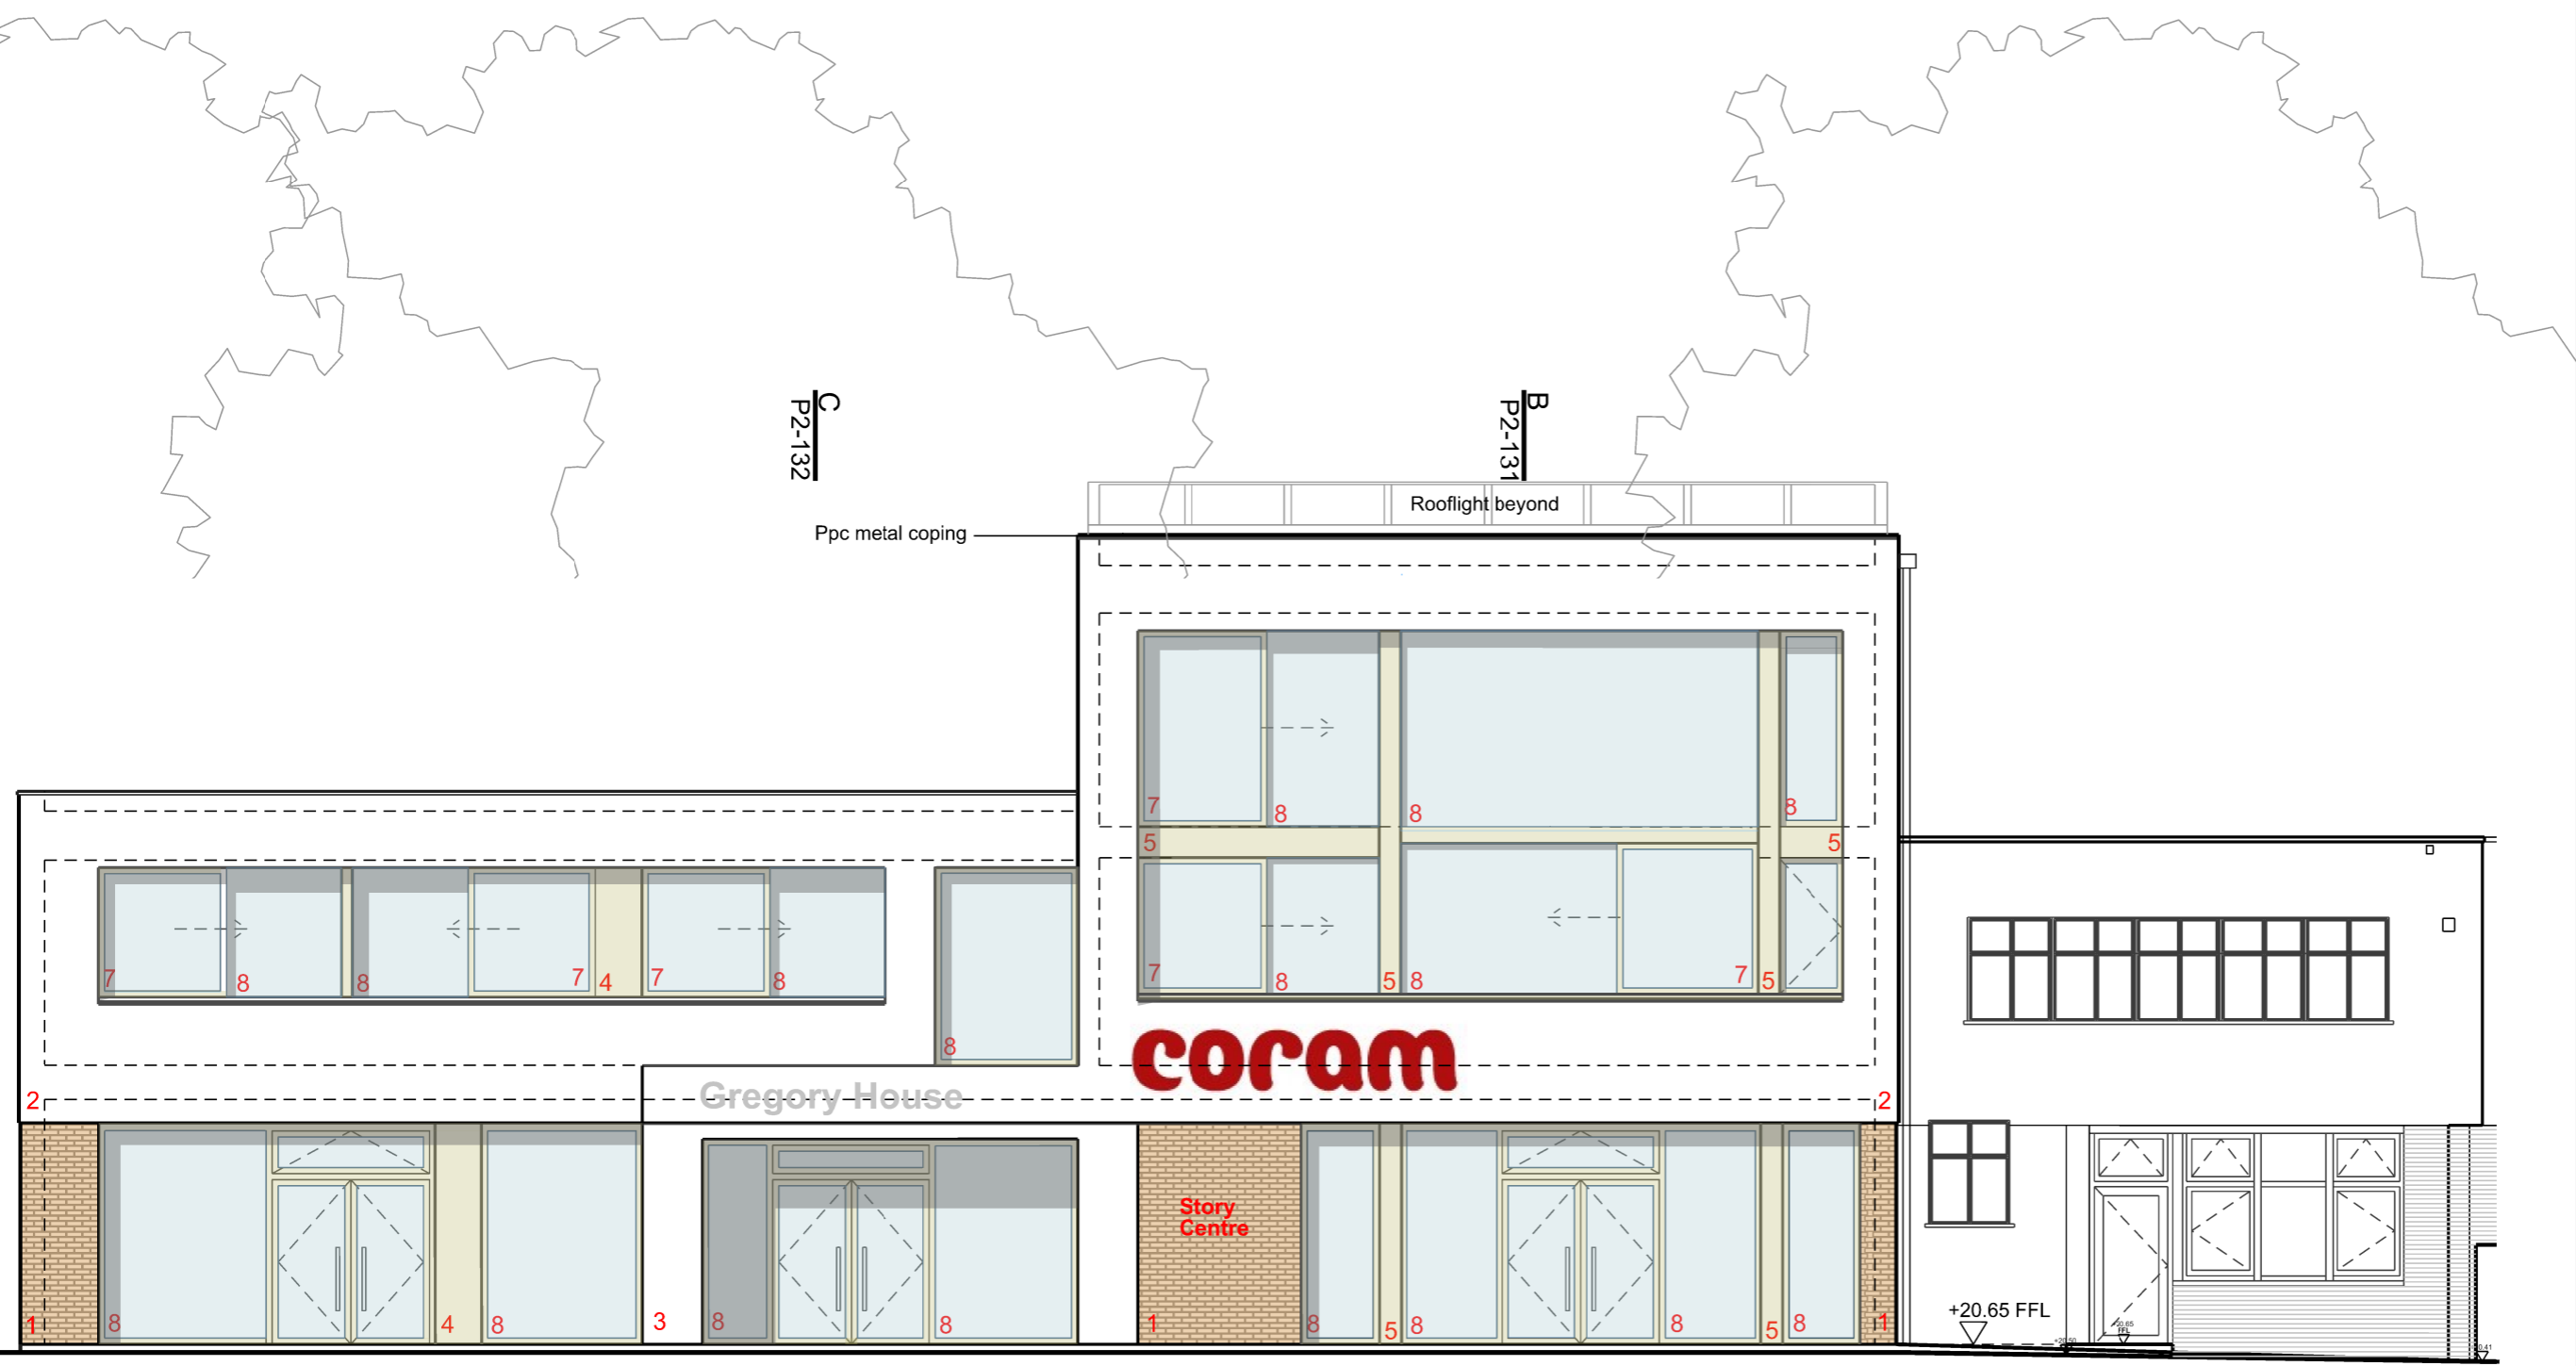

PROPOSED PHASE 2 EXTENSION

EXISTING GREGORY HOUSE

1 Proposed south-east elevation - Phase 2
 1:100 @ A3