









KM ARCHITECTURE
telephone + 44 (0)7533993131
kristijanmitrovski@gmail.com

LEGEND:

-  FLAT 4 STRATHRAY GARDENS
-  NEIGHBOURING PROPERTIES
-  COMMUNAL PLANT/STORAGE
-  EXISTING AND PROPOSED WALLS

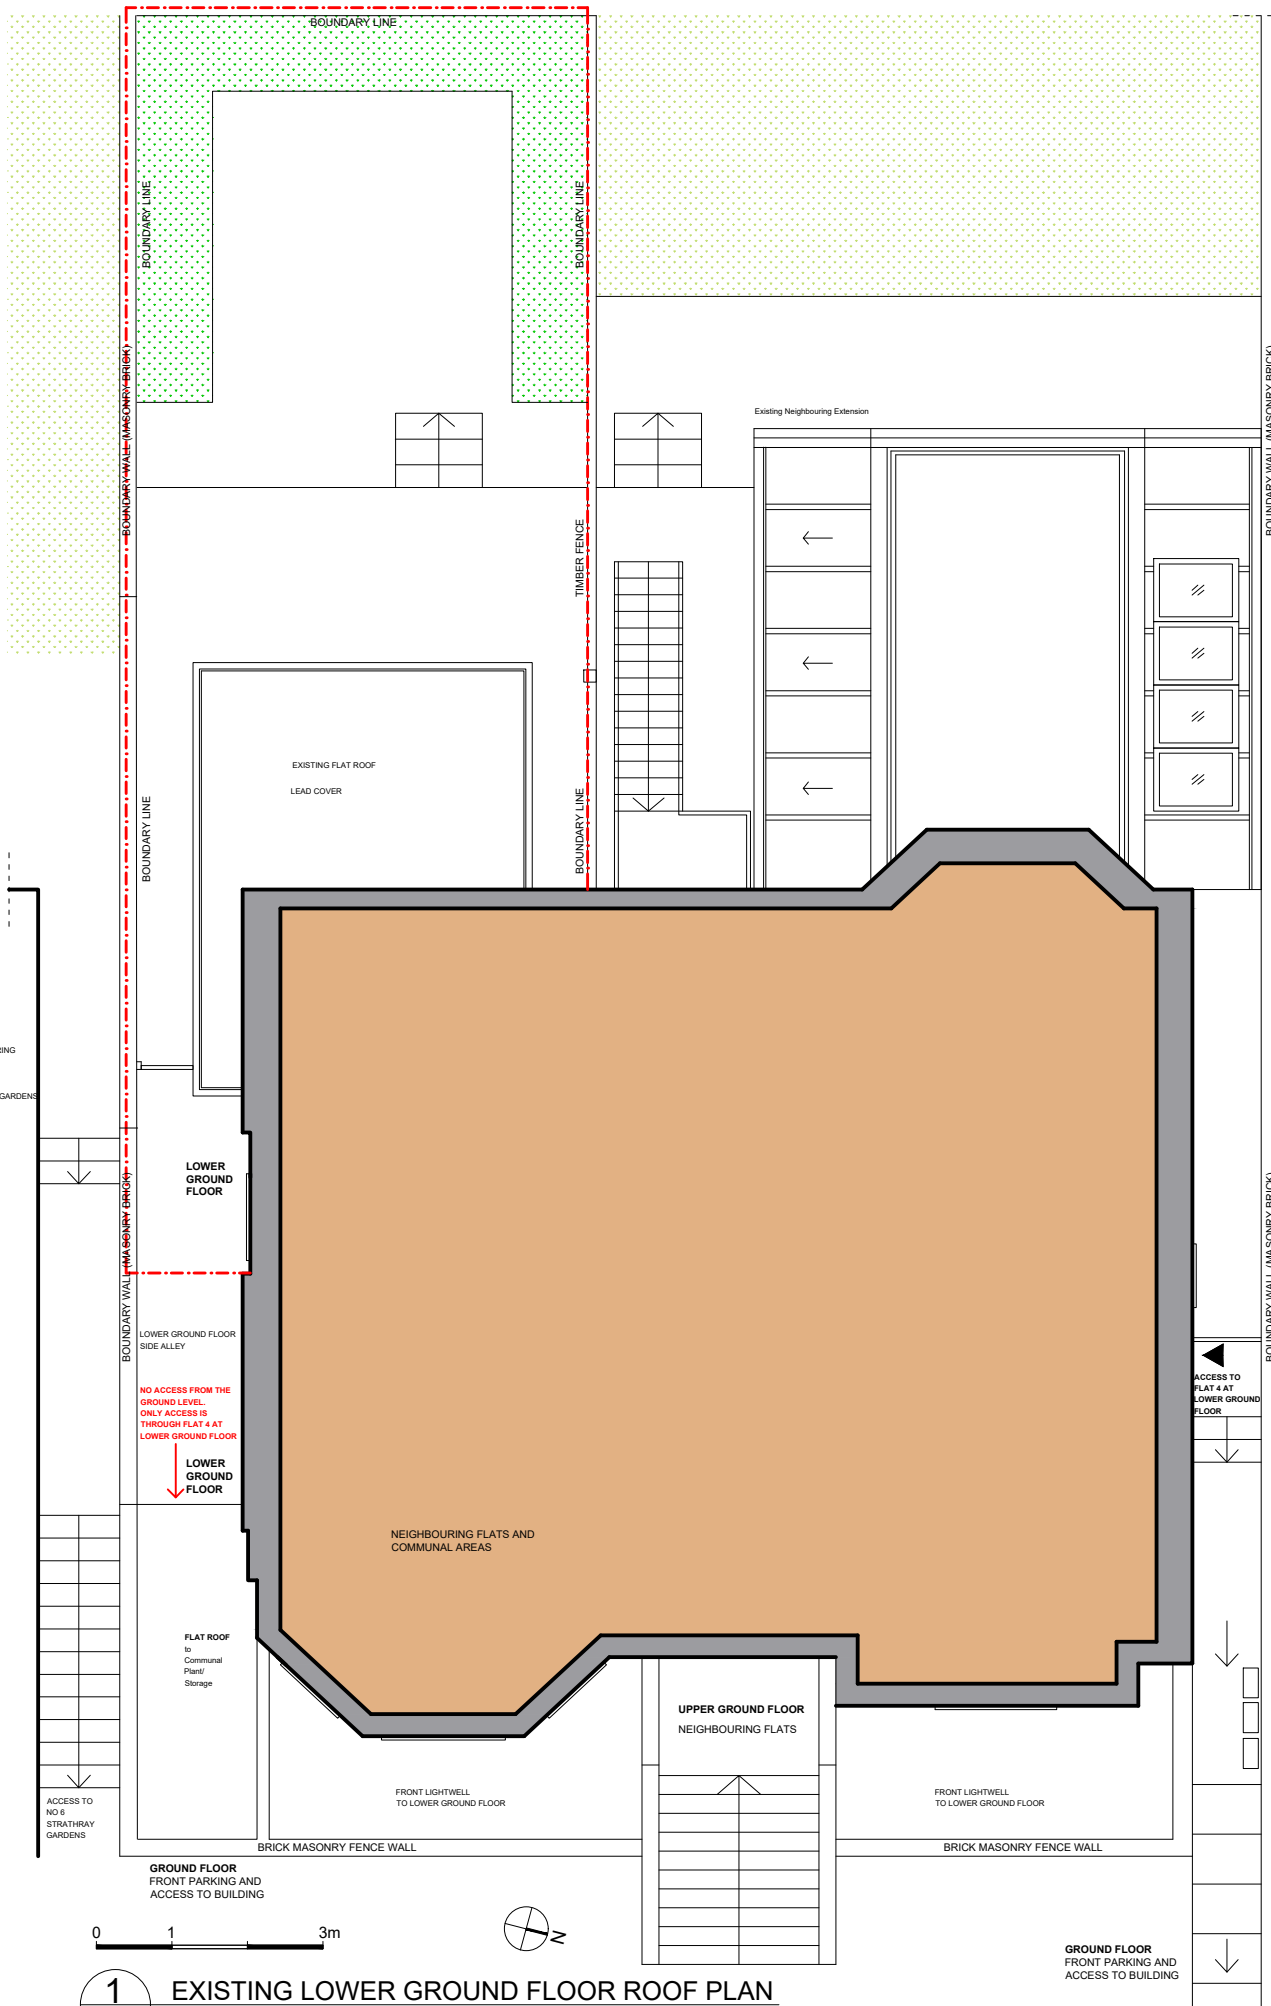

1 EXISTING LOWER GROUND FLOOR ROOF PLAN

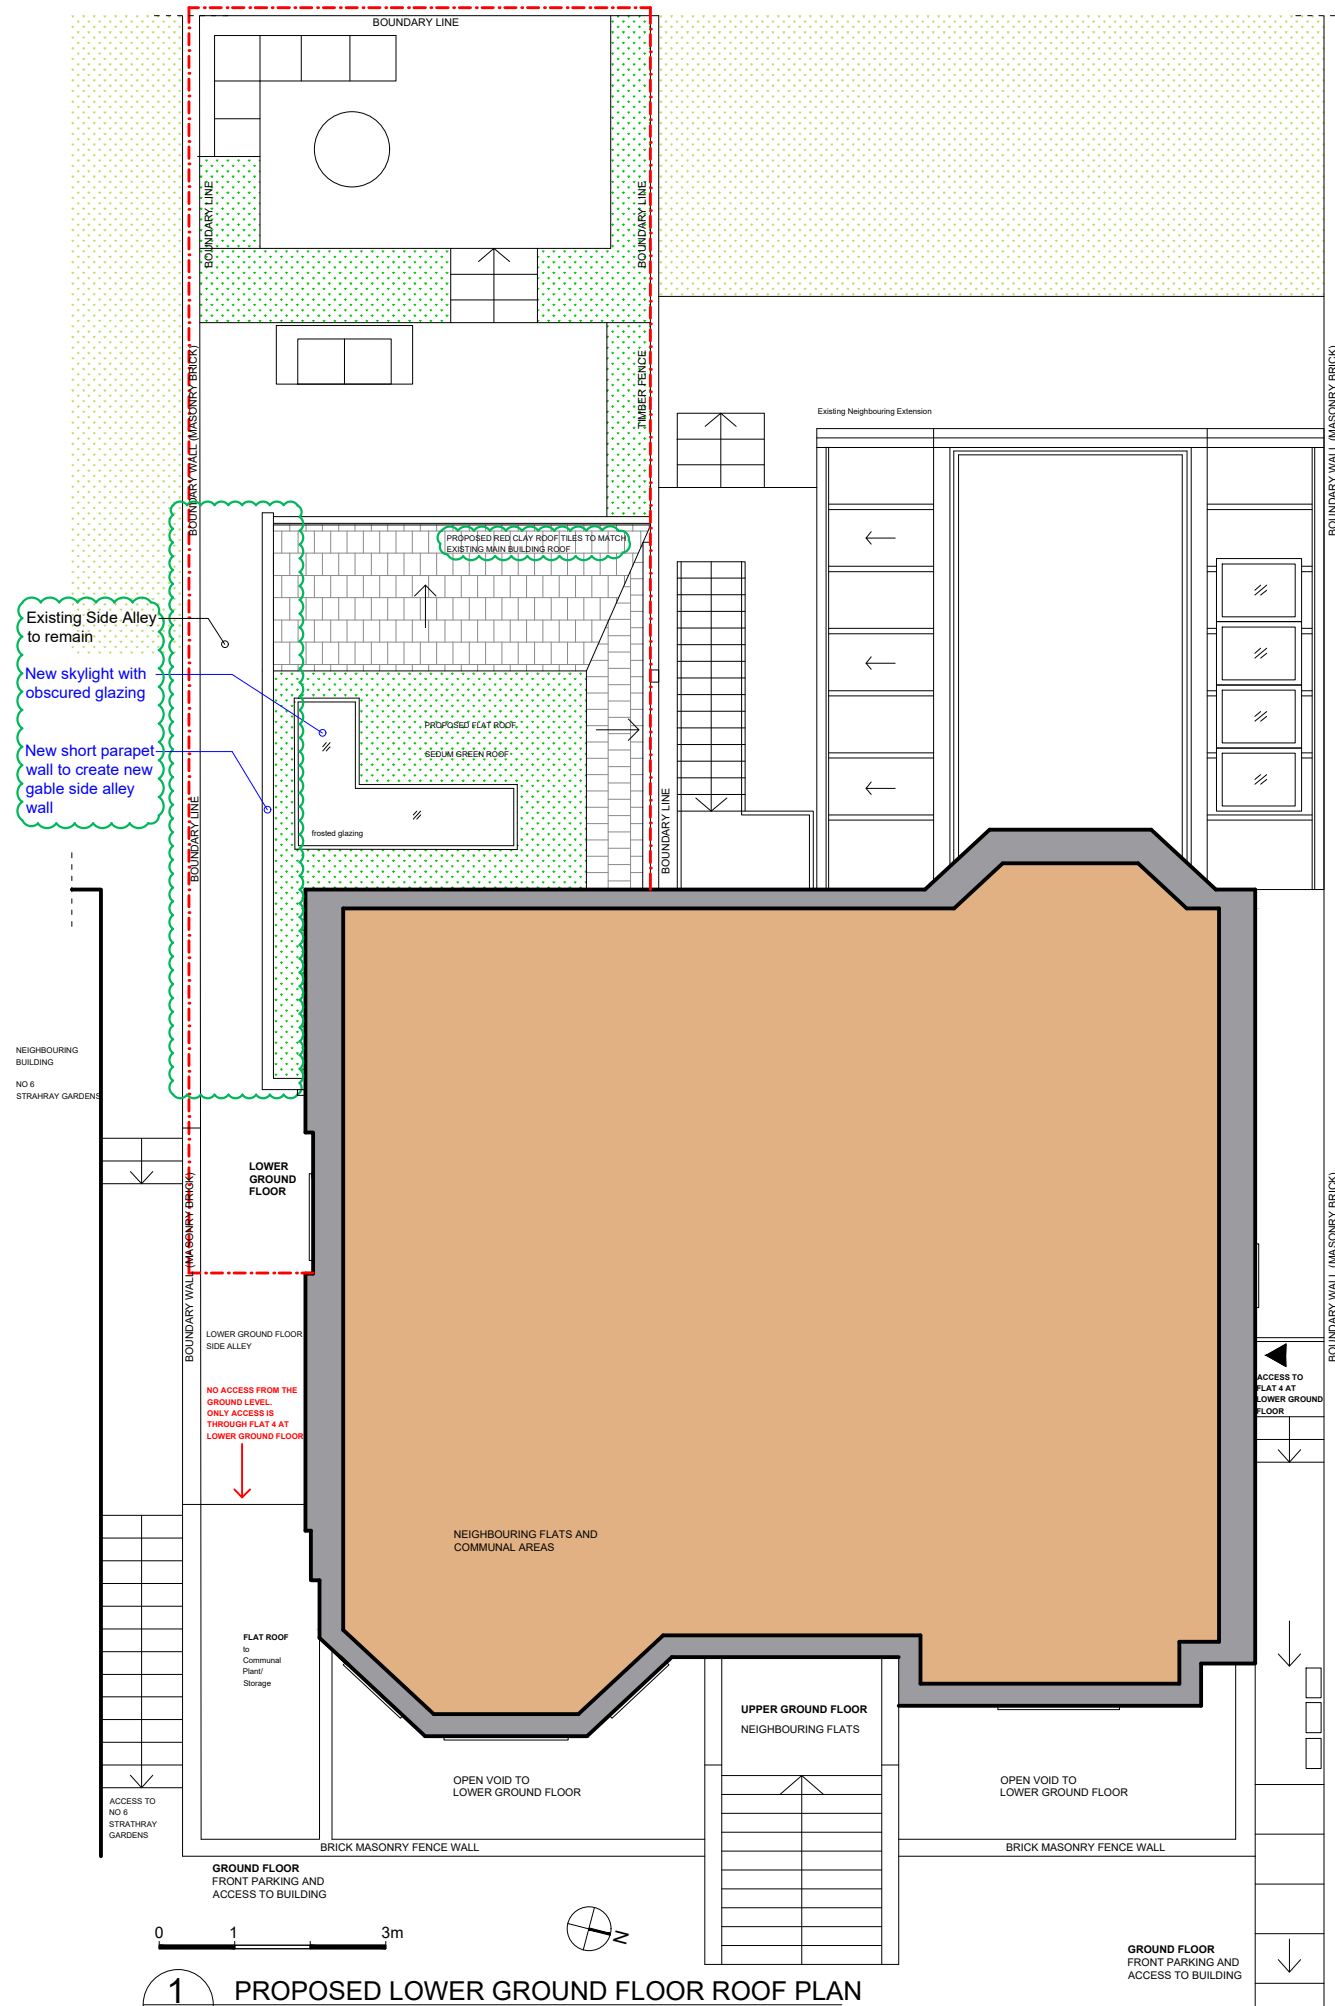

1 PROPOSED LOWER GROUND FLOOR ROOF PLAN

PLANNING APPLICATION

14/02/2023 Amended Proposal and Notes
NO. DATE ISSUE

CLIENT
Private Client
4 Strathray Gardens,
London, England
NW3 4NY

PROJECT
220212- 4 Strathray Gardens

Camden
NW3 4NY

DRAWING TITLE
**Existing and Proposed
Roof Plans**

DATE 20/06/2022	DRAWING NO. A102	REVISION A
SCALE 1:100@ A3 1:200@ A4		
JOB REF. 220212		
DRAWN BY Kristijan Mitrovski		