

0m 2.5m

Note:
Do not scale this drawing

Revisions:

- 00 21 October 22
- 01 03 November 22
- 02 04 November 22
- 03 11 November 22
- 04 01 March 23

34 Shoot-Up Hill,
London NW2 3QB

2417-D2099-rev04

Scale: 1:100 @ A3
Date: 21 October 2022

Lower Ground
Floor Plan
Proposed

Revisions:


- 00 21 October 22
- 01 03 November 22
- 02 04 November 22
- 03 11 November 22
- 04 01 March 23

34 Shoot-Up Hill,
London NW2 3QB

2417-D2100-rev04


Scale: 1:100 @ A3
Date: 21 October 2022



Ground floor plan
Proposed

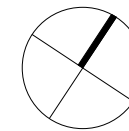

Shoot-Up Hill

Kings Croft Road

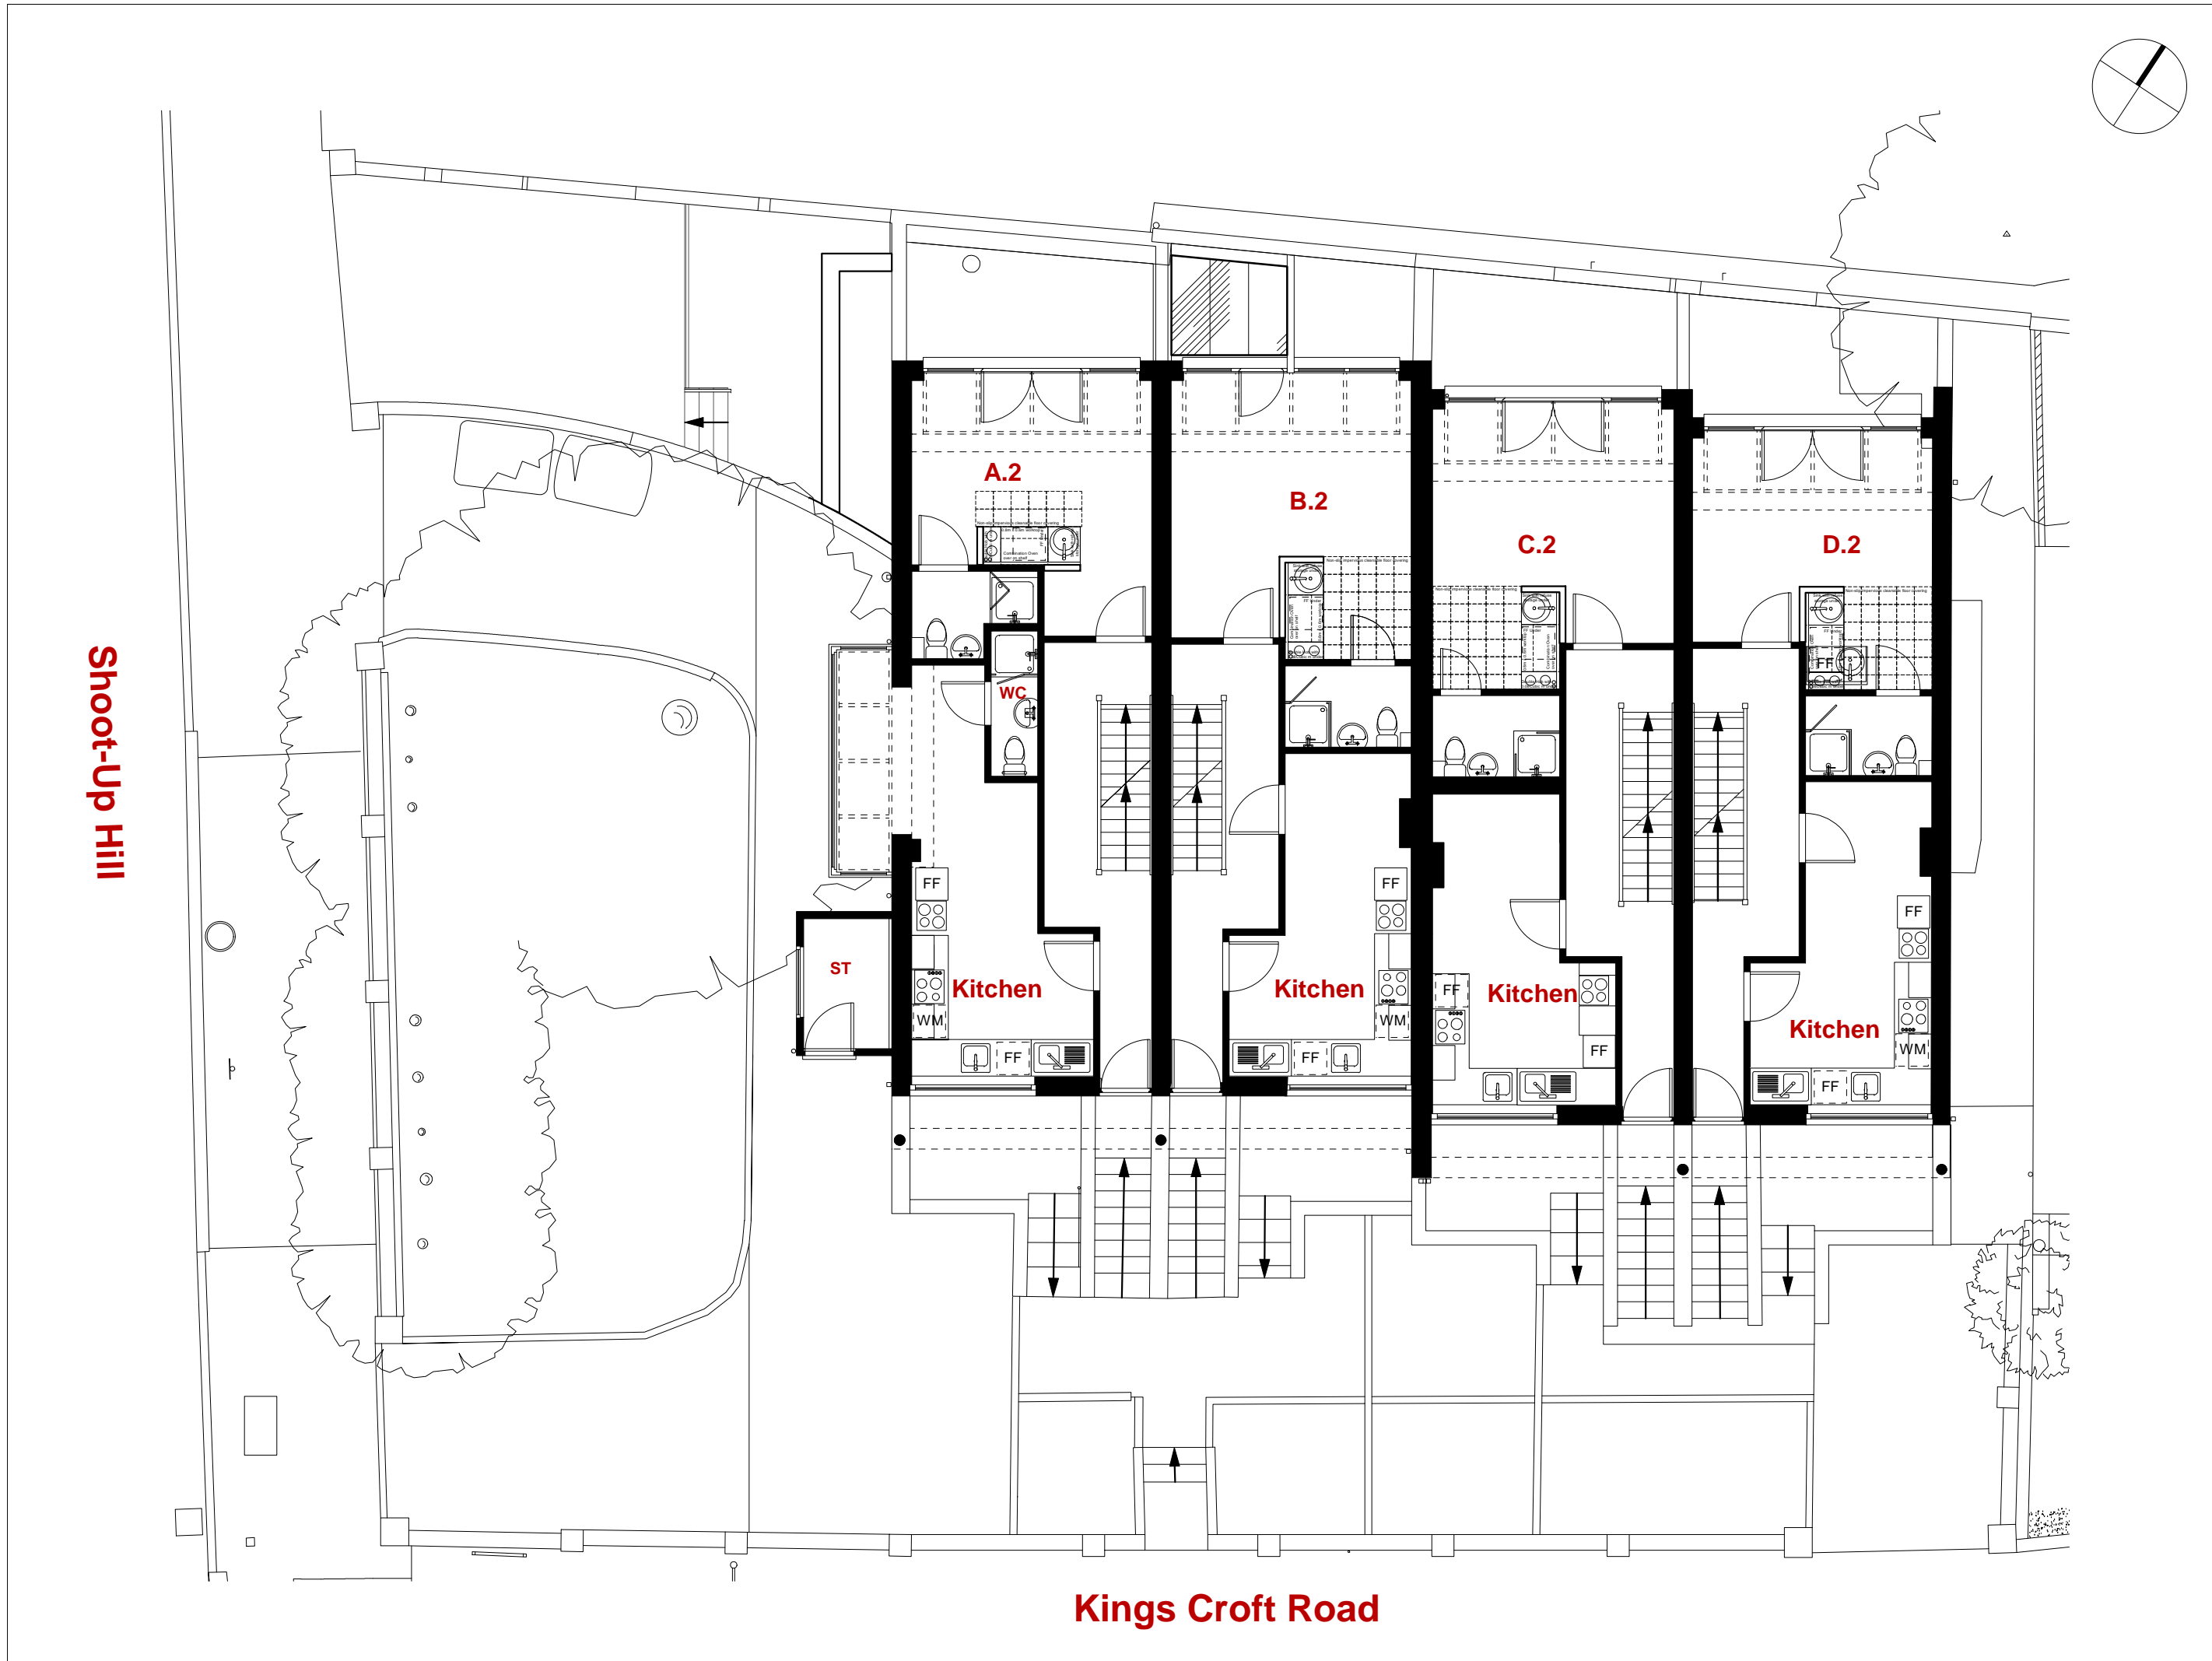

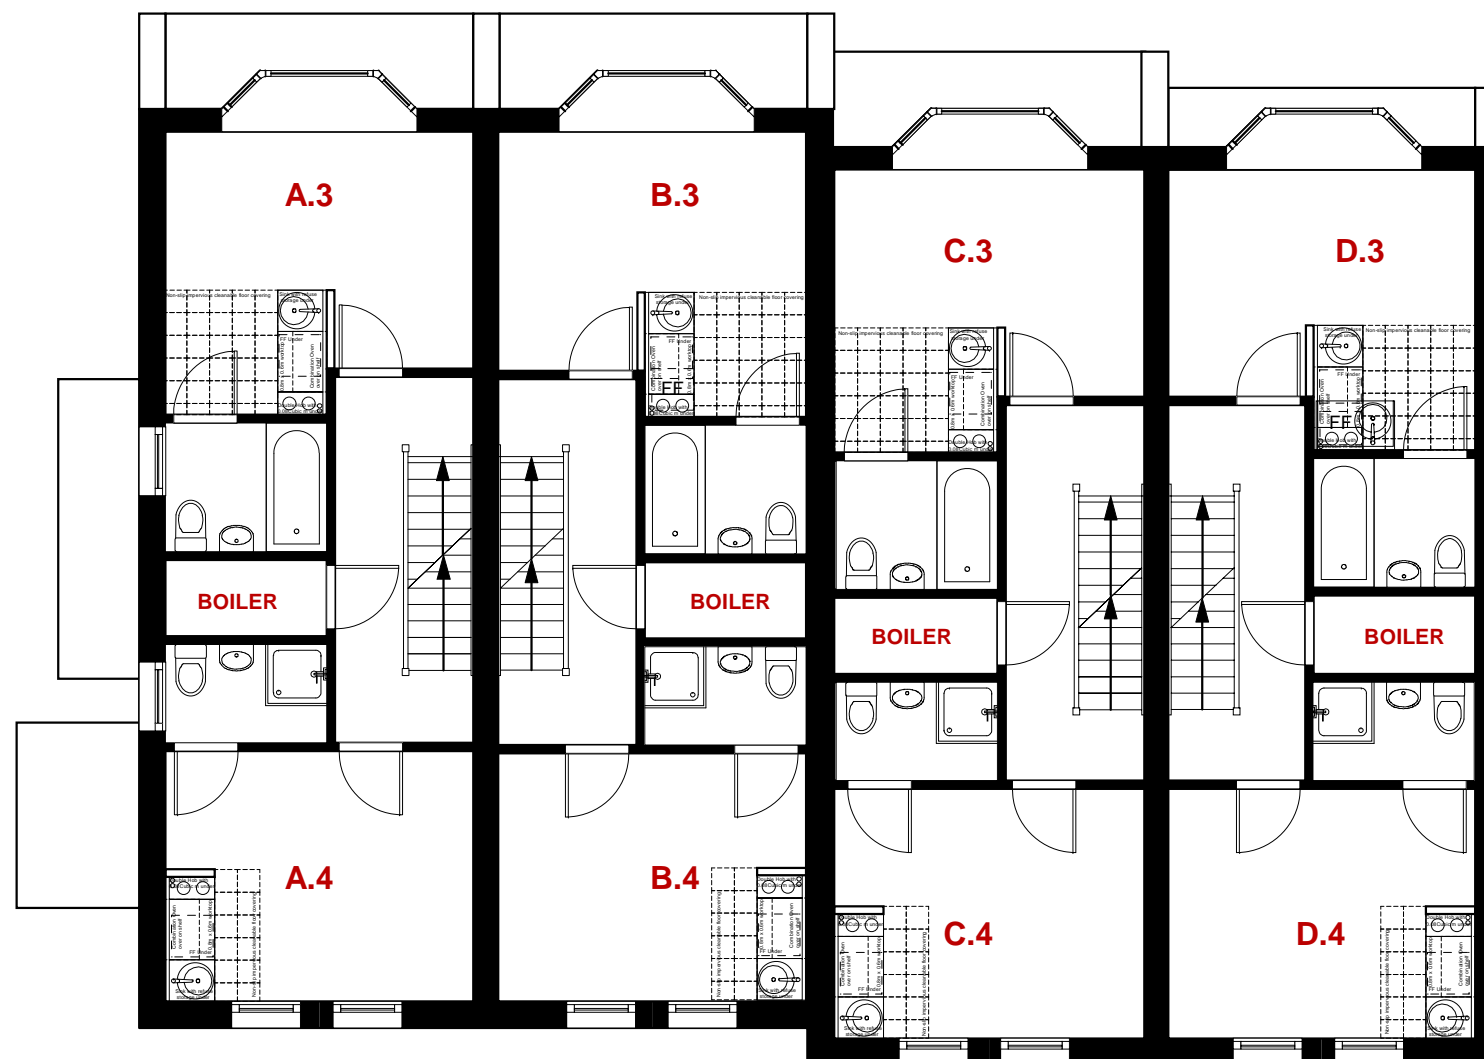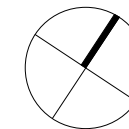

0m 2.5m

Note:
Do not scale this drawing

Revisions:


- 00 21 October 22
- 01 03 November 22
- 02 04 November 22
- 03 11 November 22
- 04 01 March 23

34 Shoot-Up Hill,
London NW2 3QB

2417-D2101-rev04


Scale: 1:100 @ A3
Date: 21 October 2022

First floor plan
Proposed

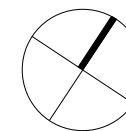

0m 2.5m

Note:
 Do not scale this drawing

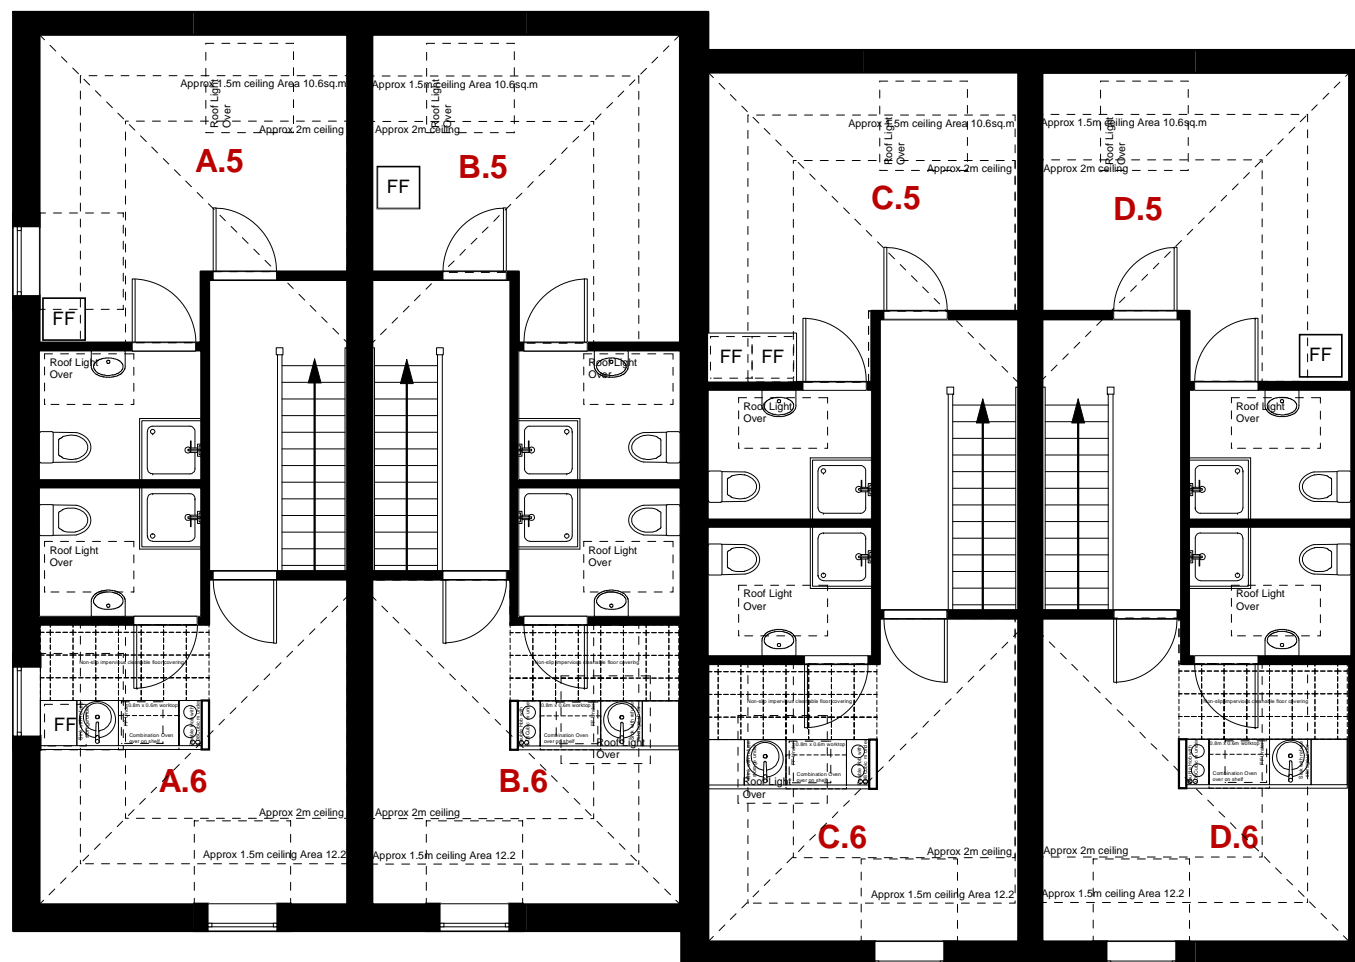

Revisions:

- 00 21 October 22
- 01 08 November 22
- 02 11 November 22
- 03 01 March 23

34 Shoot-Up Hill,
 London NW2 3QB

2417-D2102-rev03

Scale: 1:100 @ A3
 Date: 21 October 2022

Second floor plan:
 Proposed