


Existing Second Floor Plan (flat 2)

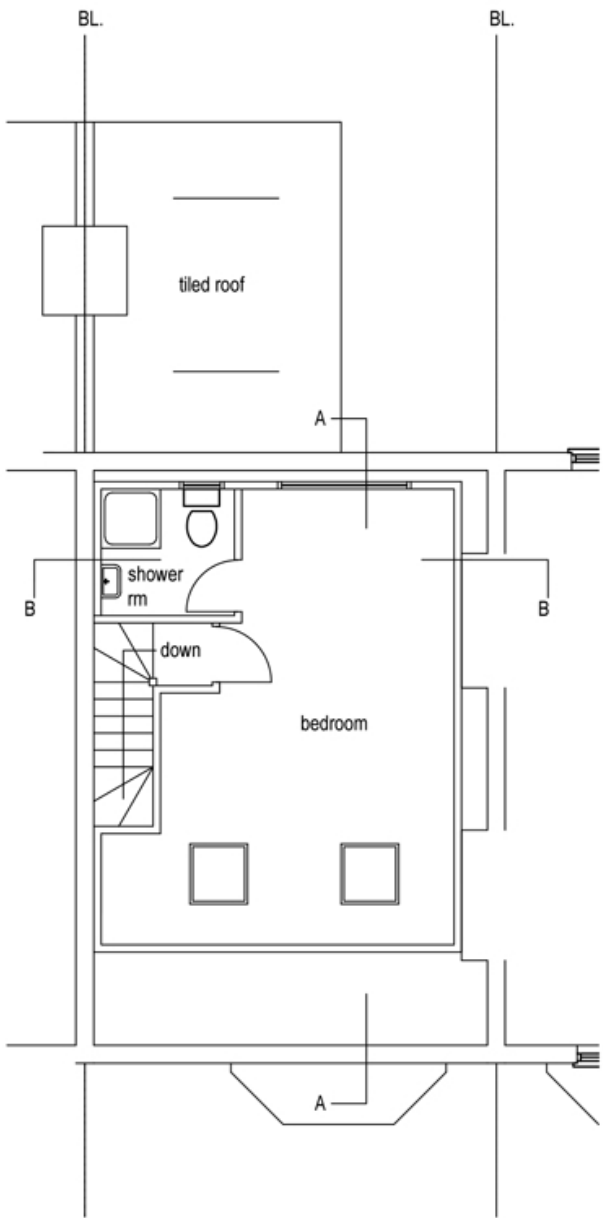

Existing Third Floor Plan (flat 2)

REVISIONS		DATE	ATHOR	CHKD	PROJECT TITLE:		DRAWING NUMBER:		<div>Silver Spark Services</div> <div>SILVERSPARKSERVICES@GMAIL.COM075 3566 4152</div>
REV.	DESCRIPTION				49 LUPTON STREET, LONDON NW2 2HS		TP.02		
					DRAWING TITLE: AS EXISTING SECOND FLOOR (FLAT 2) AND THIRD FLOOR (FLAT 2)		PROJECT NUMBER: S.06		
					1ST ISSUE DATE: 09-22		CHECKED BY: AD		
							SCALE: 1:100 @ A3		
							STATUS:	REV:	
							/	A	