


Ground Floor-flat 1

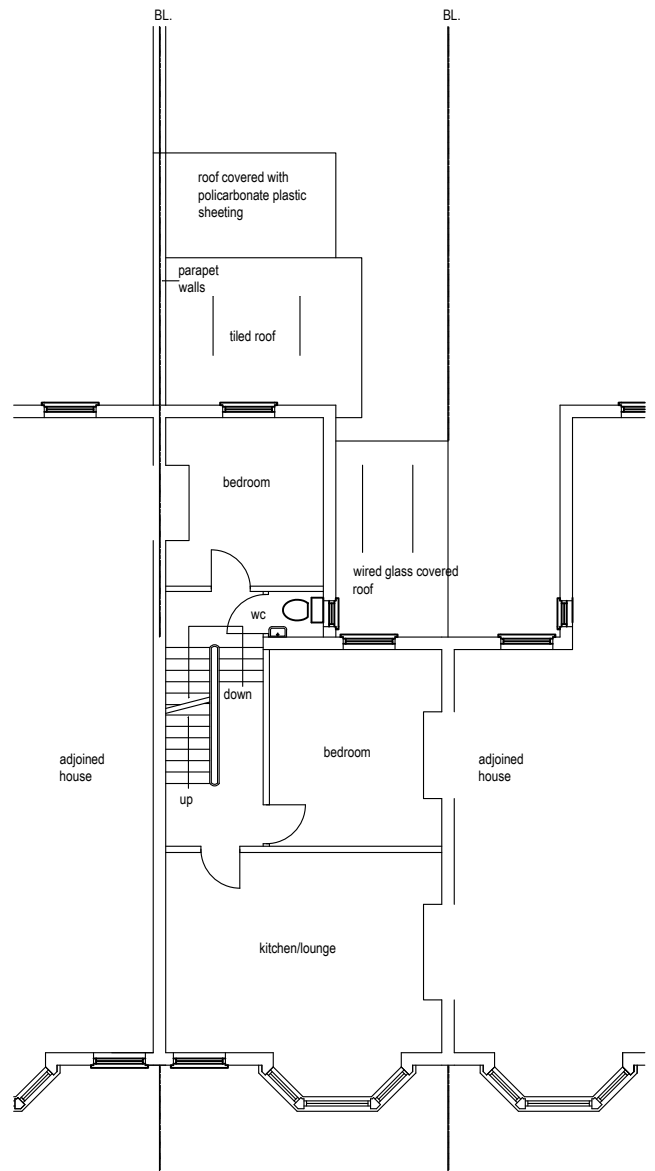

First floor plan-flat 2

SCALE: 0 cm 100cm 200cm 300cm 400cm 500cm

REVISIONS		DATE	ATHOR	CHKD	PROJECT TITLE:	DRAWING NUMBER:	Silver Spark Services <small>SILVERSPARKSERVICES @GMAIL.COM 075 3566 4152</small>	
REV.	DESCRIPTION				49 LUPTON STREET, LONDON NW2 2HS	TP.01		
					DRAWING TITLE: AS EXISTING GROUND:FLAT 1 AND FIRST FLOOR: FLAT 2	SCALE: 1:100 @ A3		
					PROJECT NUMBER: S.06	STATUS: /		
					1ST ISSUE DATE: 07-22	CHECKED BY: AD	REV: A	