
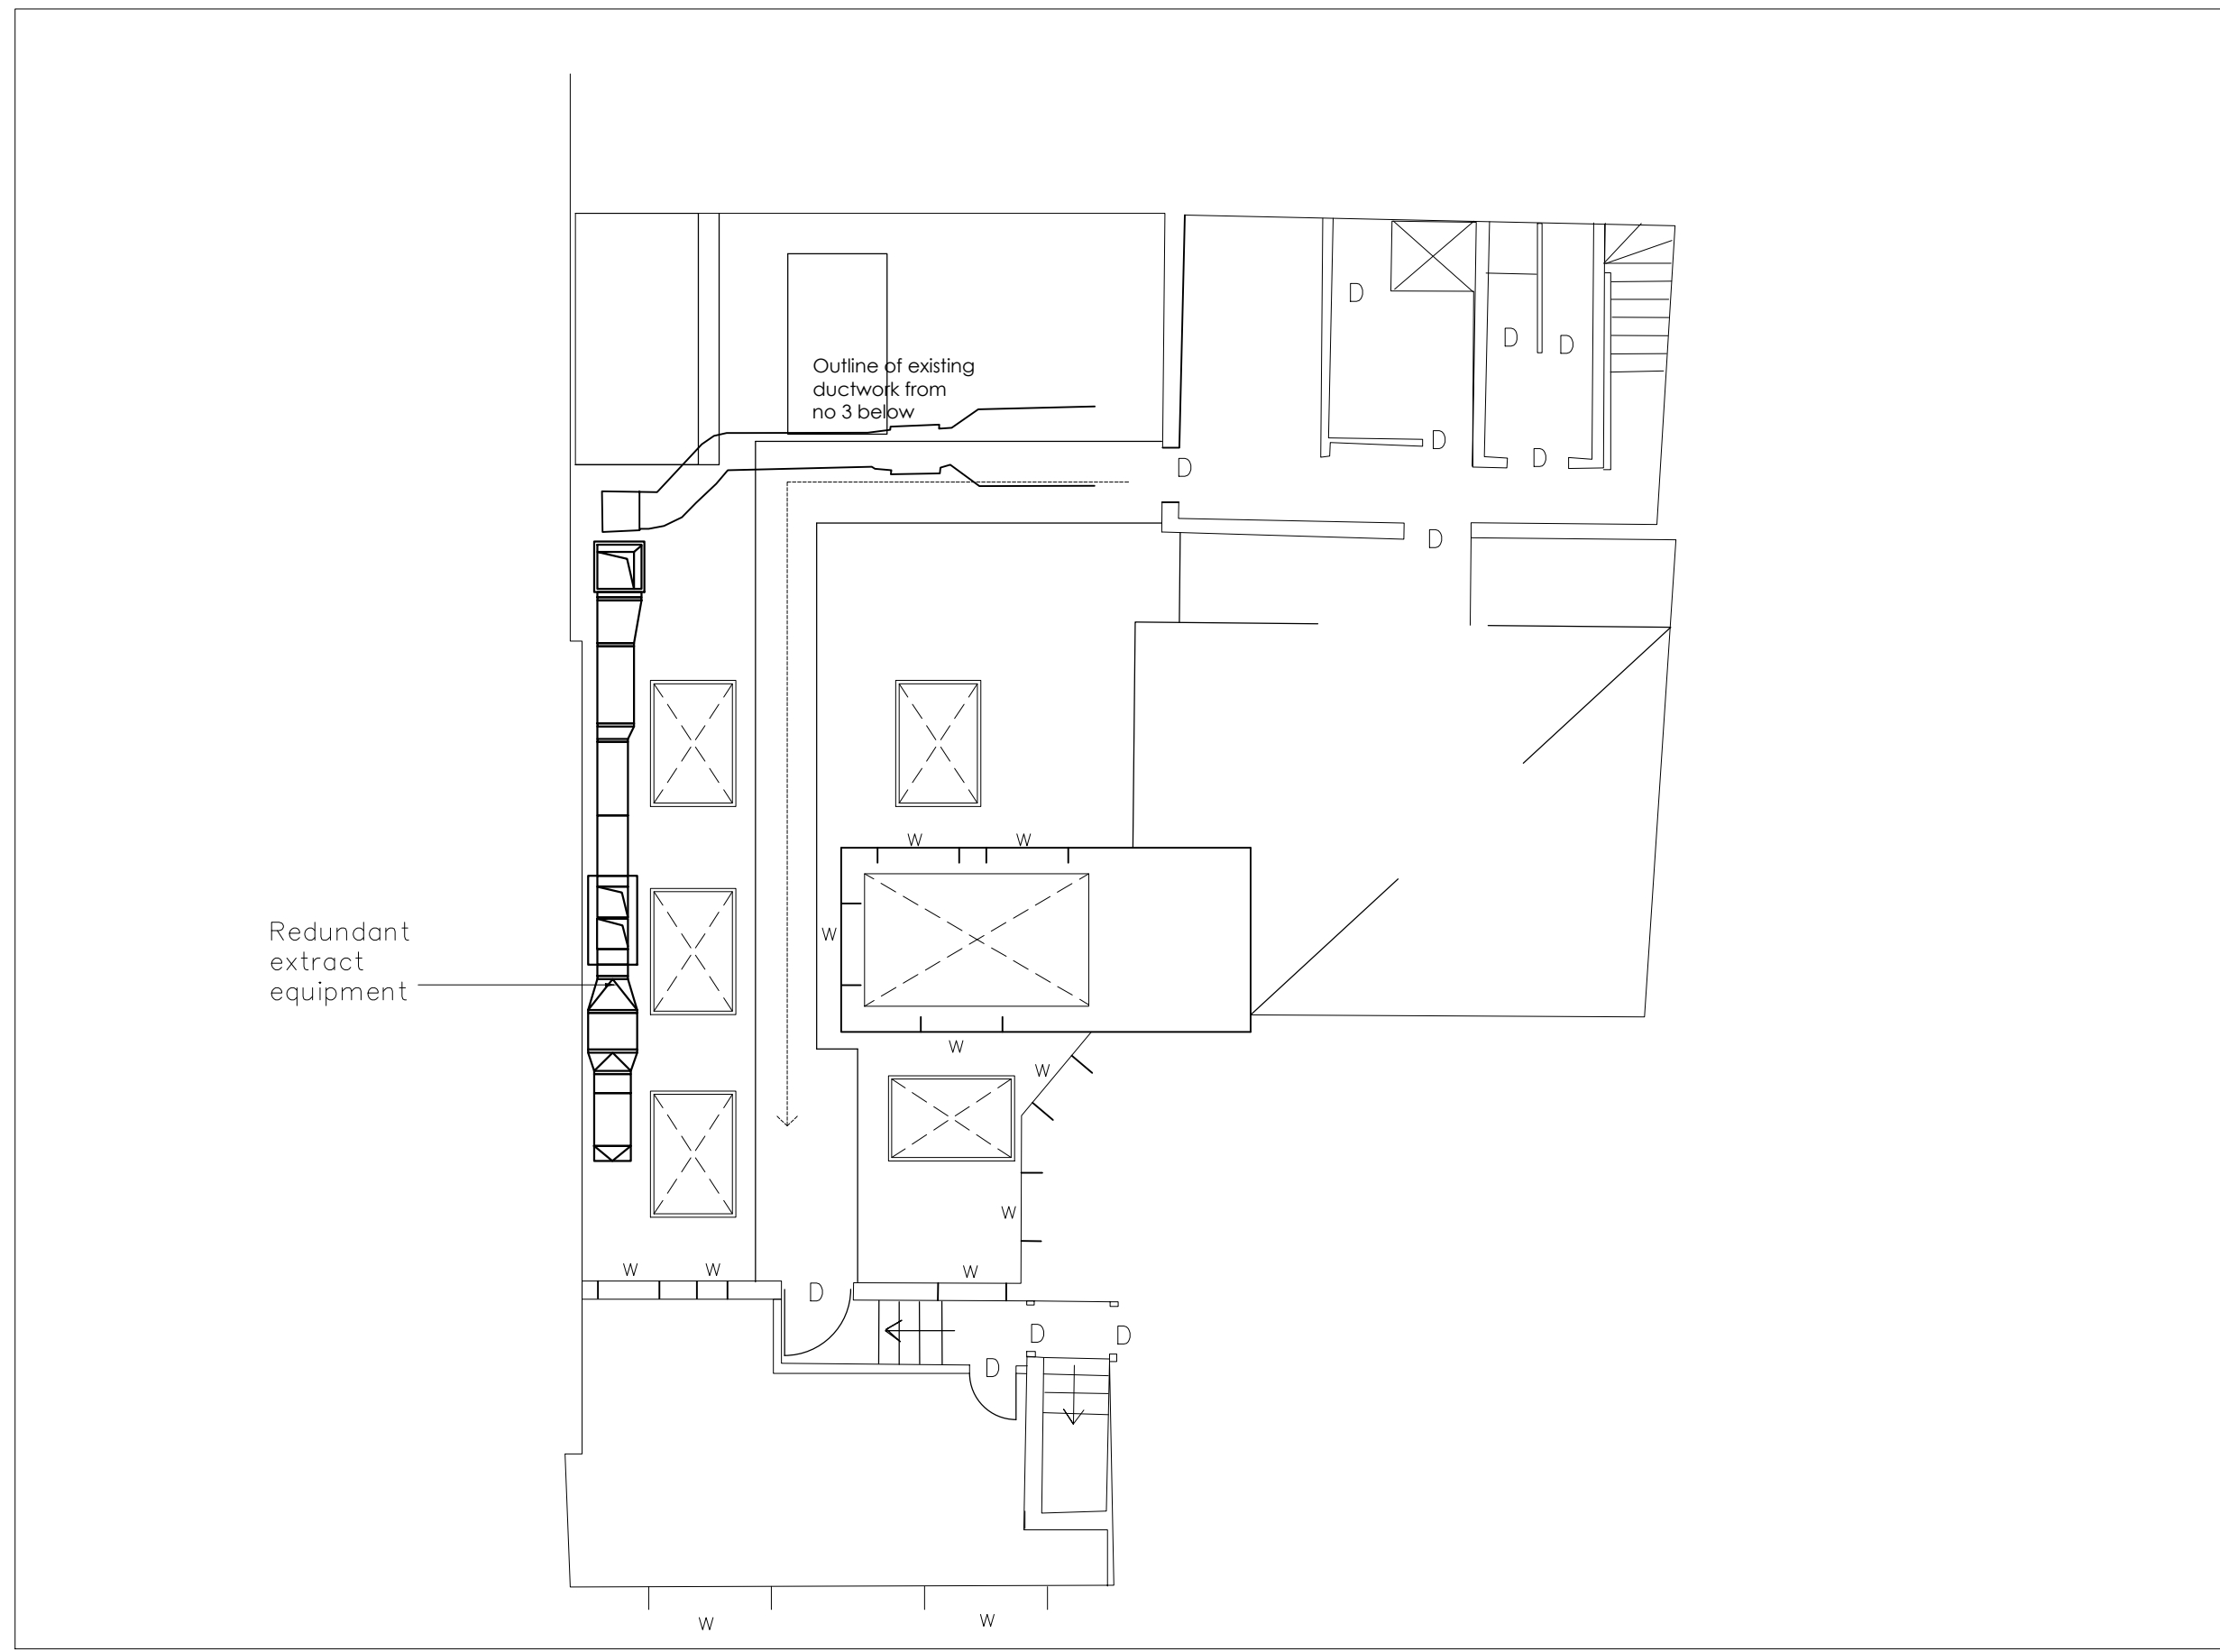


ALL DIMENSIONS TO BE CHECKED ON SITE

 

revisions A- Extract ductwork detailed

project
1a Hampstead Lane
London
N6 4BD

client
Miles Commercial

drawing title
Existing First Floor Plan

true associates ltd
32 Chamberlayne Road
london NW10 3JE
tel 020 8960 3663
e-mail alan@trueassociates.co.uk

date March 2021 number A16180PA-002

scale 1:00@A3 revision A