

PROJECT STATUS
INFORMATION

PLANNING NOTES

Architectural Information - the level of detail shown on the drawings is relative to the submission of a PLANNING APPLICATION.

The drawings should therefore not be used for any other purpose without both the prior agreement of the architect, and subsequent checking / development by others.

Dimensions and setting out - Do not scale from this drawing. All dimensions to be checked on site by the contractor and to be his responsibility.

Structure & Construction - these drawings, unless expressly noted otherwise, have not been fully coordinated with a Structural Engineer's input and show indicative construction build-up only.

Building Control - the client / the contractor will liaise directly with Local Authority to ensure the project is completed in accordance with the Building Regulations.


Planning - the client/ the contractor will ensure that the project is completed in accordance with the approved Planning drawings and take responsibility for the discharge of any planning conditions.

Party Walls & Rights to Light - the client/ the contractor will ensure that any notices and consents required are obtained before work commences.

Freeholder / Leaseholder / Restricted covenants / Easement approvals - the client will ensure that any notices and consents required are obtained before work commences.


Archaeological & Ecological - the client/ the contractor will ensure that any notices and consents required are obtained before work commences.

Areas - the areas provided on drawings are rounded to the nearest whole unit. Measurements are based upon received survey information and as such a reasonable allowance should be made for discrepancies or deviations that may occur during construction.

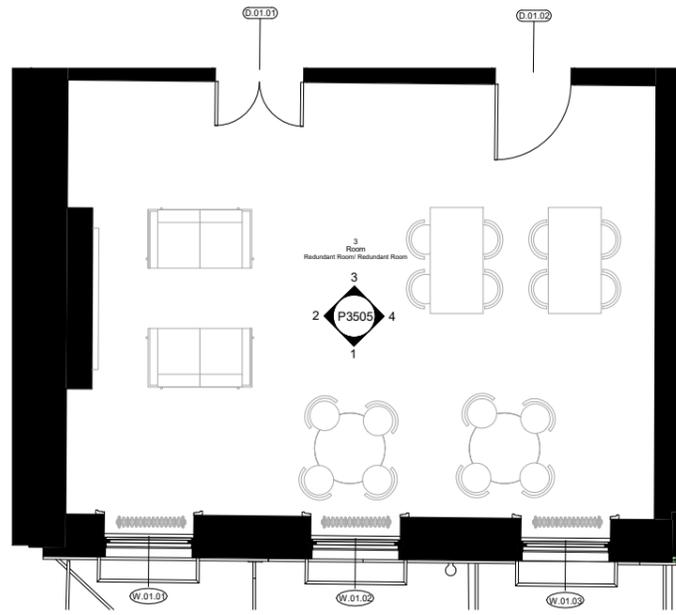


5. P - Proposed Front Members Room Plan

Scale: 1 : 50

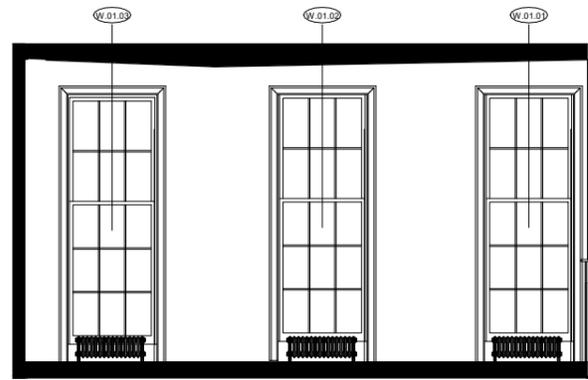


1. 0 - Front Member's Room 1

Scale: 1 : 50

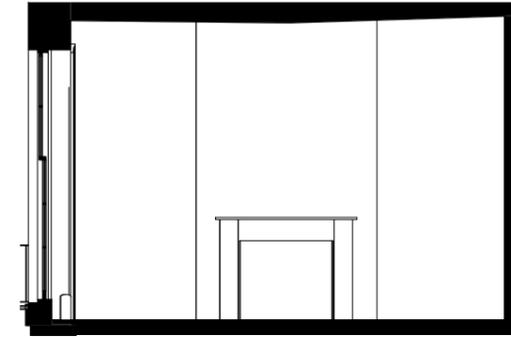


2. 0 - Front Member's Room 2

Scale: 1 : 50

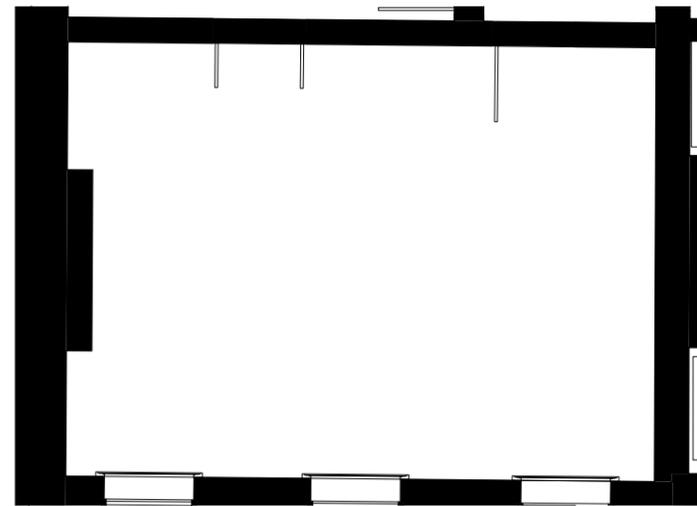


7. Proposed Front Member's Room Reflected Ceiling Plan

Scale: 1 : 50

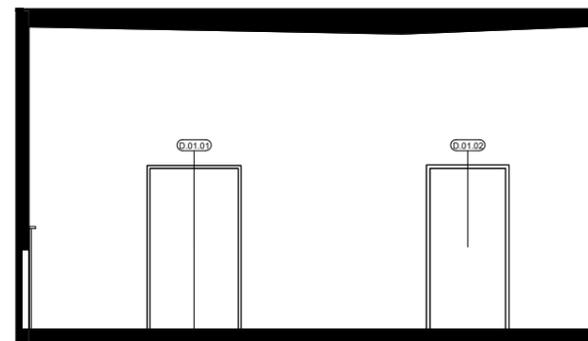

3. 0 - Front Member's Room 3

Scale: 1 : 50

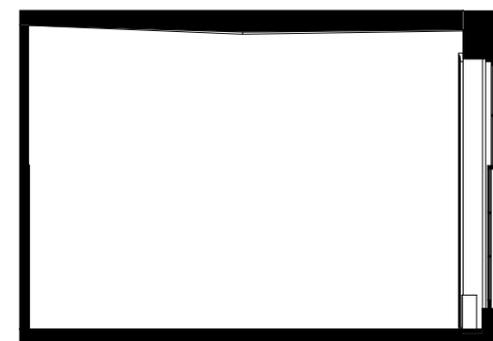

4. 0 - Front Member's Room 4

Scale: 1 : 50

REFERENCE KEY

- SITE BOUNDARY
 - - - - PARTY WALL LINE
 - EXISTING WALLS
 - DEMOLISHED WALLS
 - PROPOSED WALLS
 - ROOM DETAILS
- 09.01
TYPICAL OFFICE
100sqm
1000sqft

Rev Date Description Author Checker

Scale at A1 / A3
1:50 / 1:100



Drawing Name
Proposed Room Layout Front Member's Room

Drawing Number Revision
BW125 - BW - A - 00 - DR - A - P3505