



PROPOSED GROUND FLOOR PLAN
1:50 @ A1

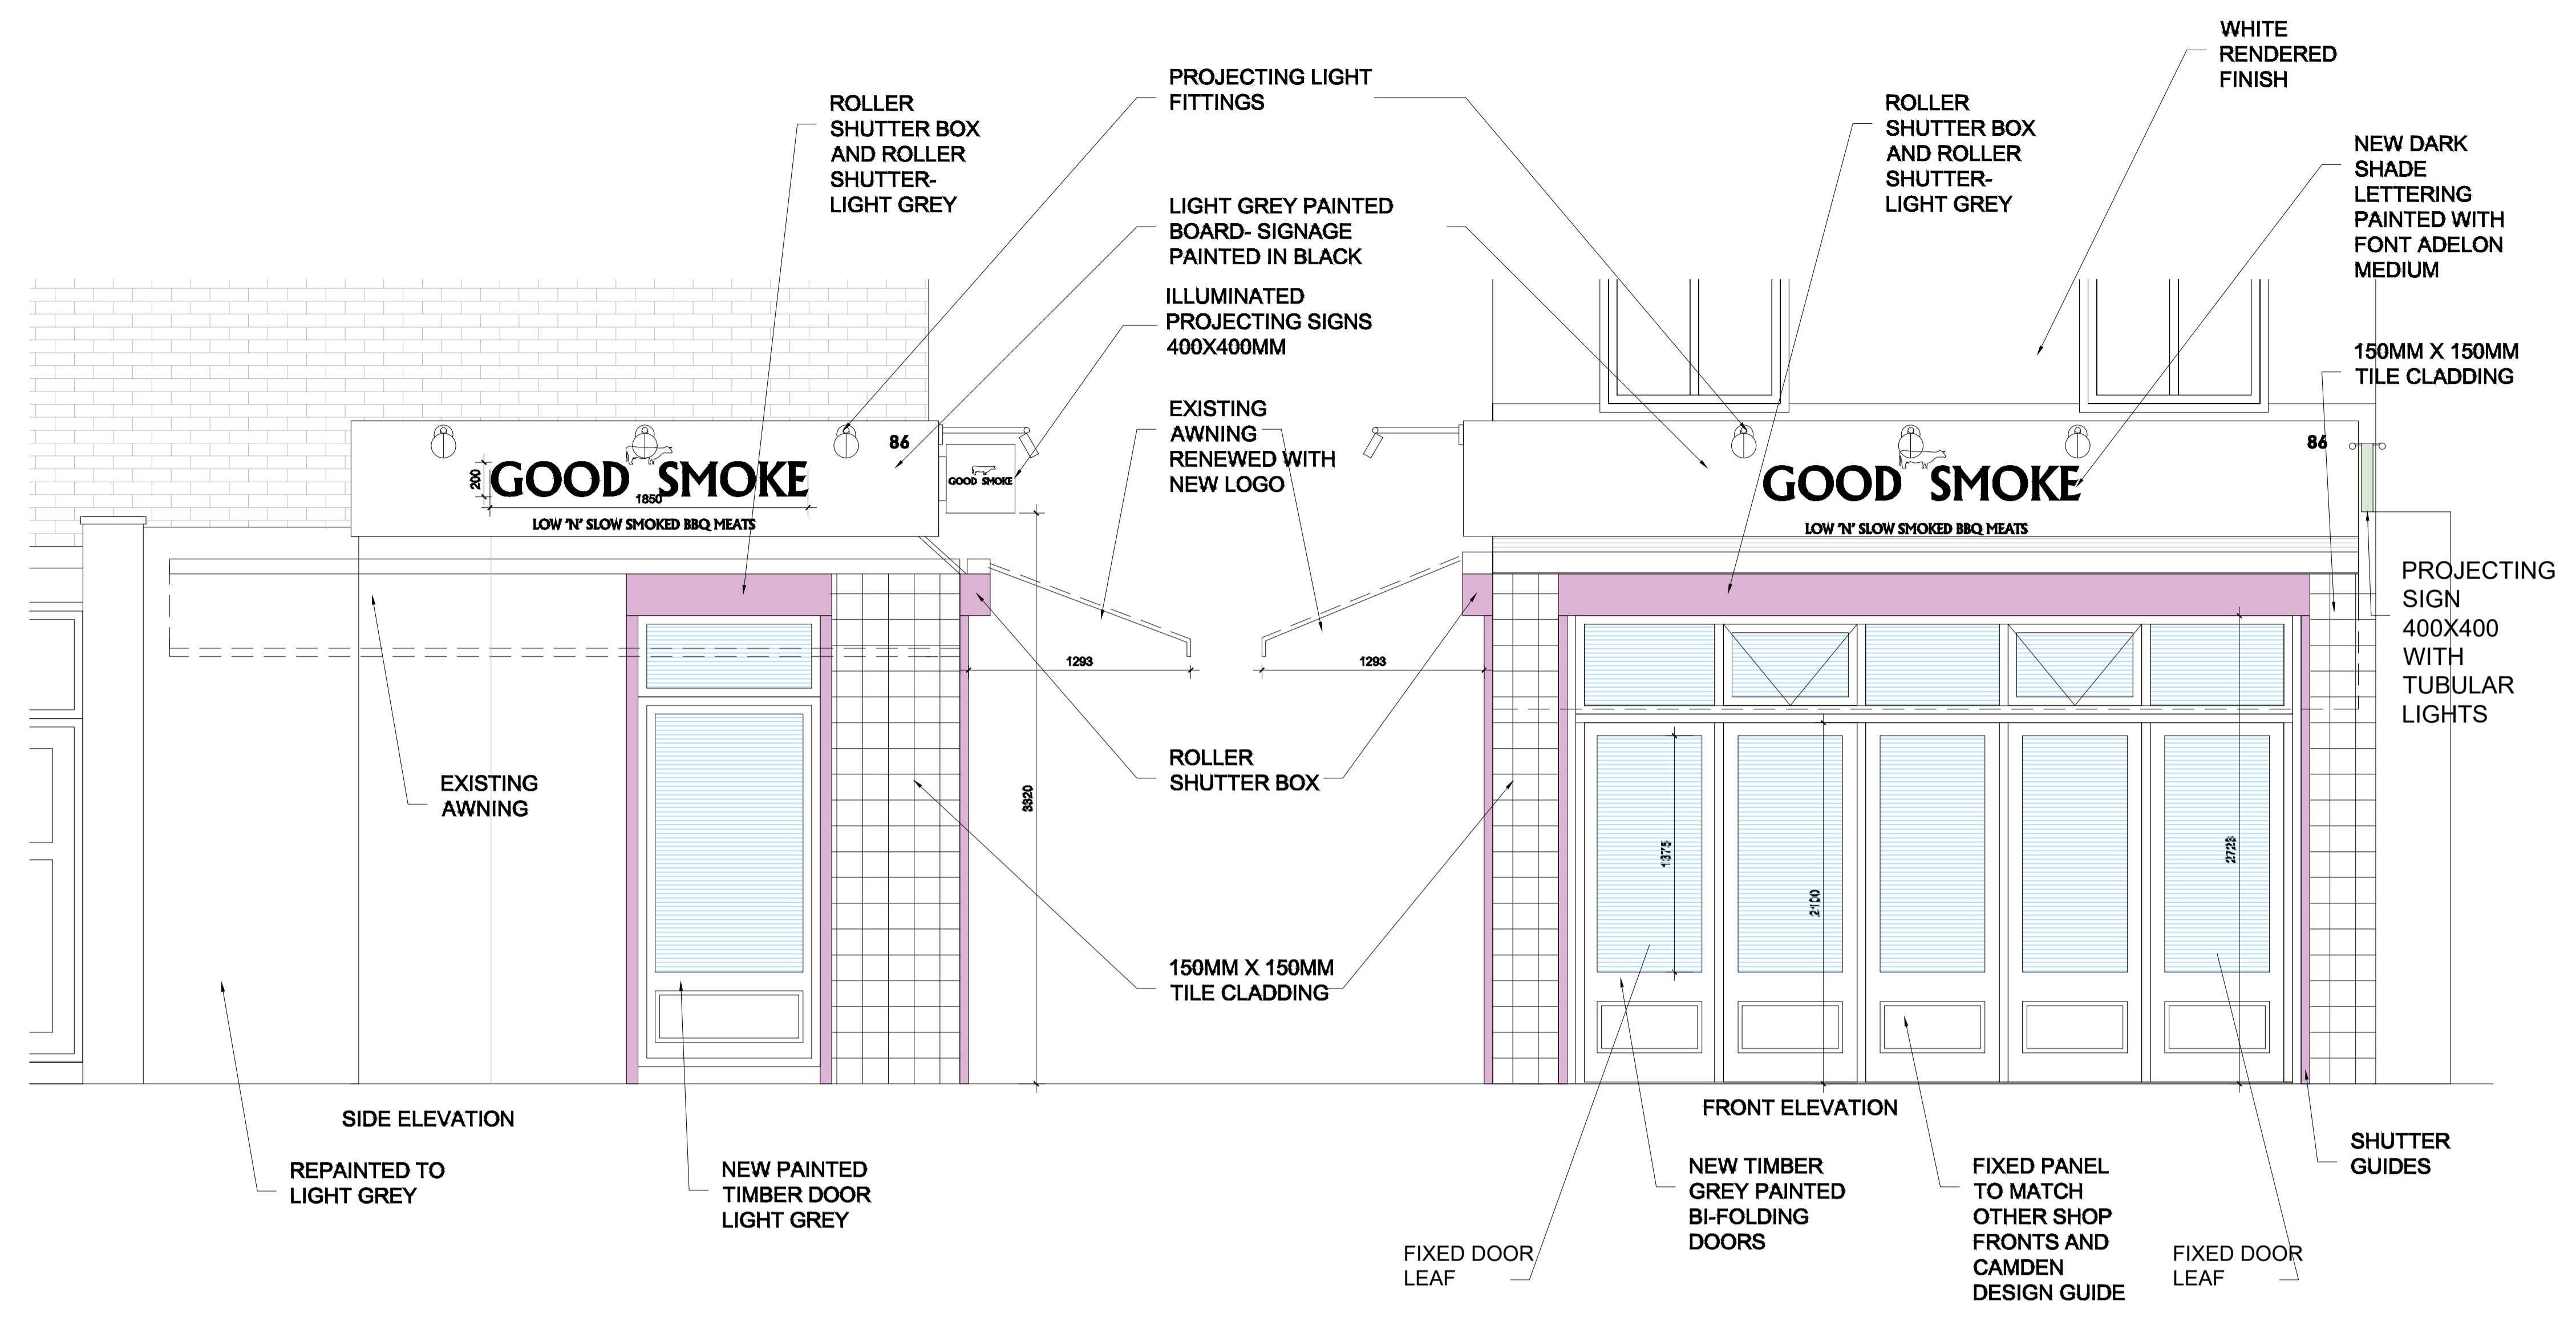

TILE CLADDING- SAMPLE TILES

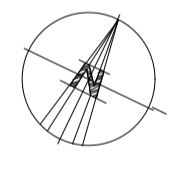


WHITE FRAME LESS PROJECTING SIGNS 400X400MM WITH CUSTOM LOGO AND NAMES



PROJECTING LIGHTS AS SHOWN IN THE DRAWING- PROJECT A MAX OF 510MM

P2	ISSUED FOR PLANNING	01.03.2023	IT
P1	ISSUED FOR PLANNING	04.08.2022	IT
REV	DESCRIPTION	DATE	DRAWN

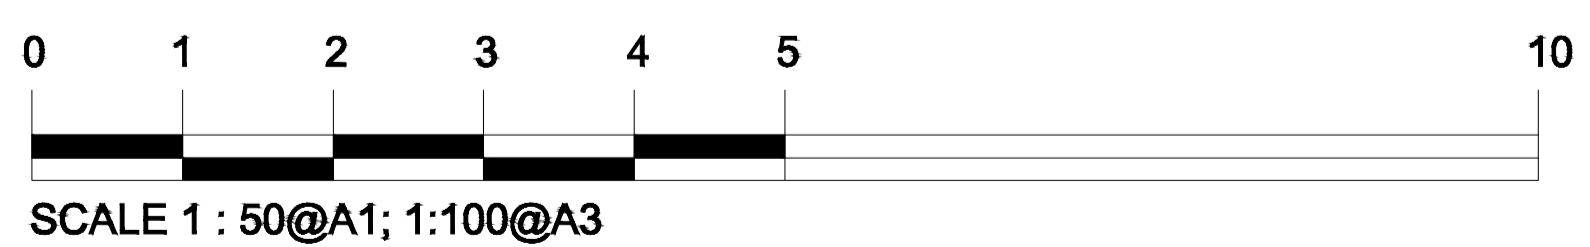

Project Title:
86 Plender Street
London
NW1 0JN
For: Mr Mustafa

PLANNING			
Drawing Title: PROPOSED FRONT & SIDE ELEVATION FLOOR PLANS			
Scale: 25@A1 50@A3	Date: 18 JUL 2022	Drawn: PMS	Checked: IT

Drawing No:	Revision
1340_02_01	P2

PROPOSED PLANS ELEVATIONS

C:\Users\Irfan\Dropbox\Del\1340 -Nw10 - code\1340_02_01 - FRONT DESIGN.dwg