


REVISIONS

Rev.	Date	By
-	-	-

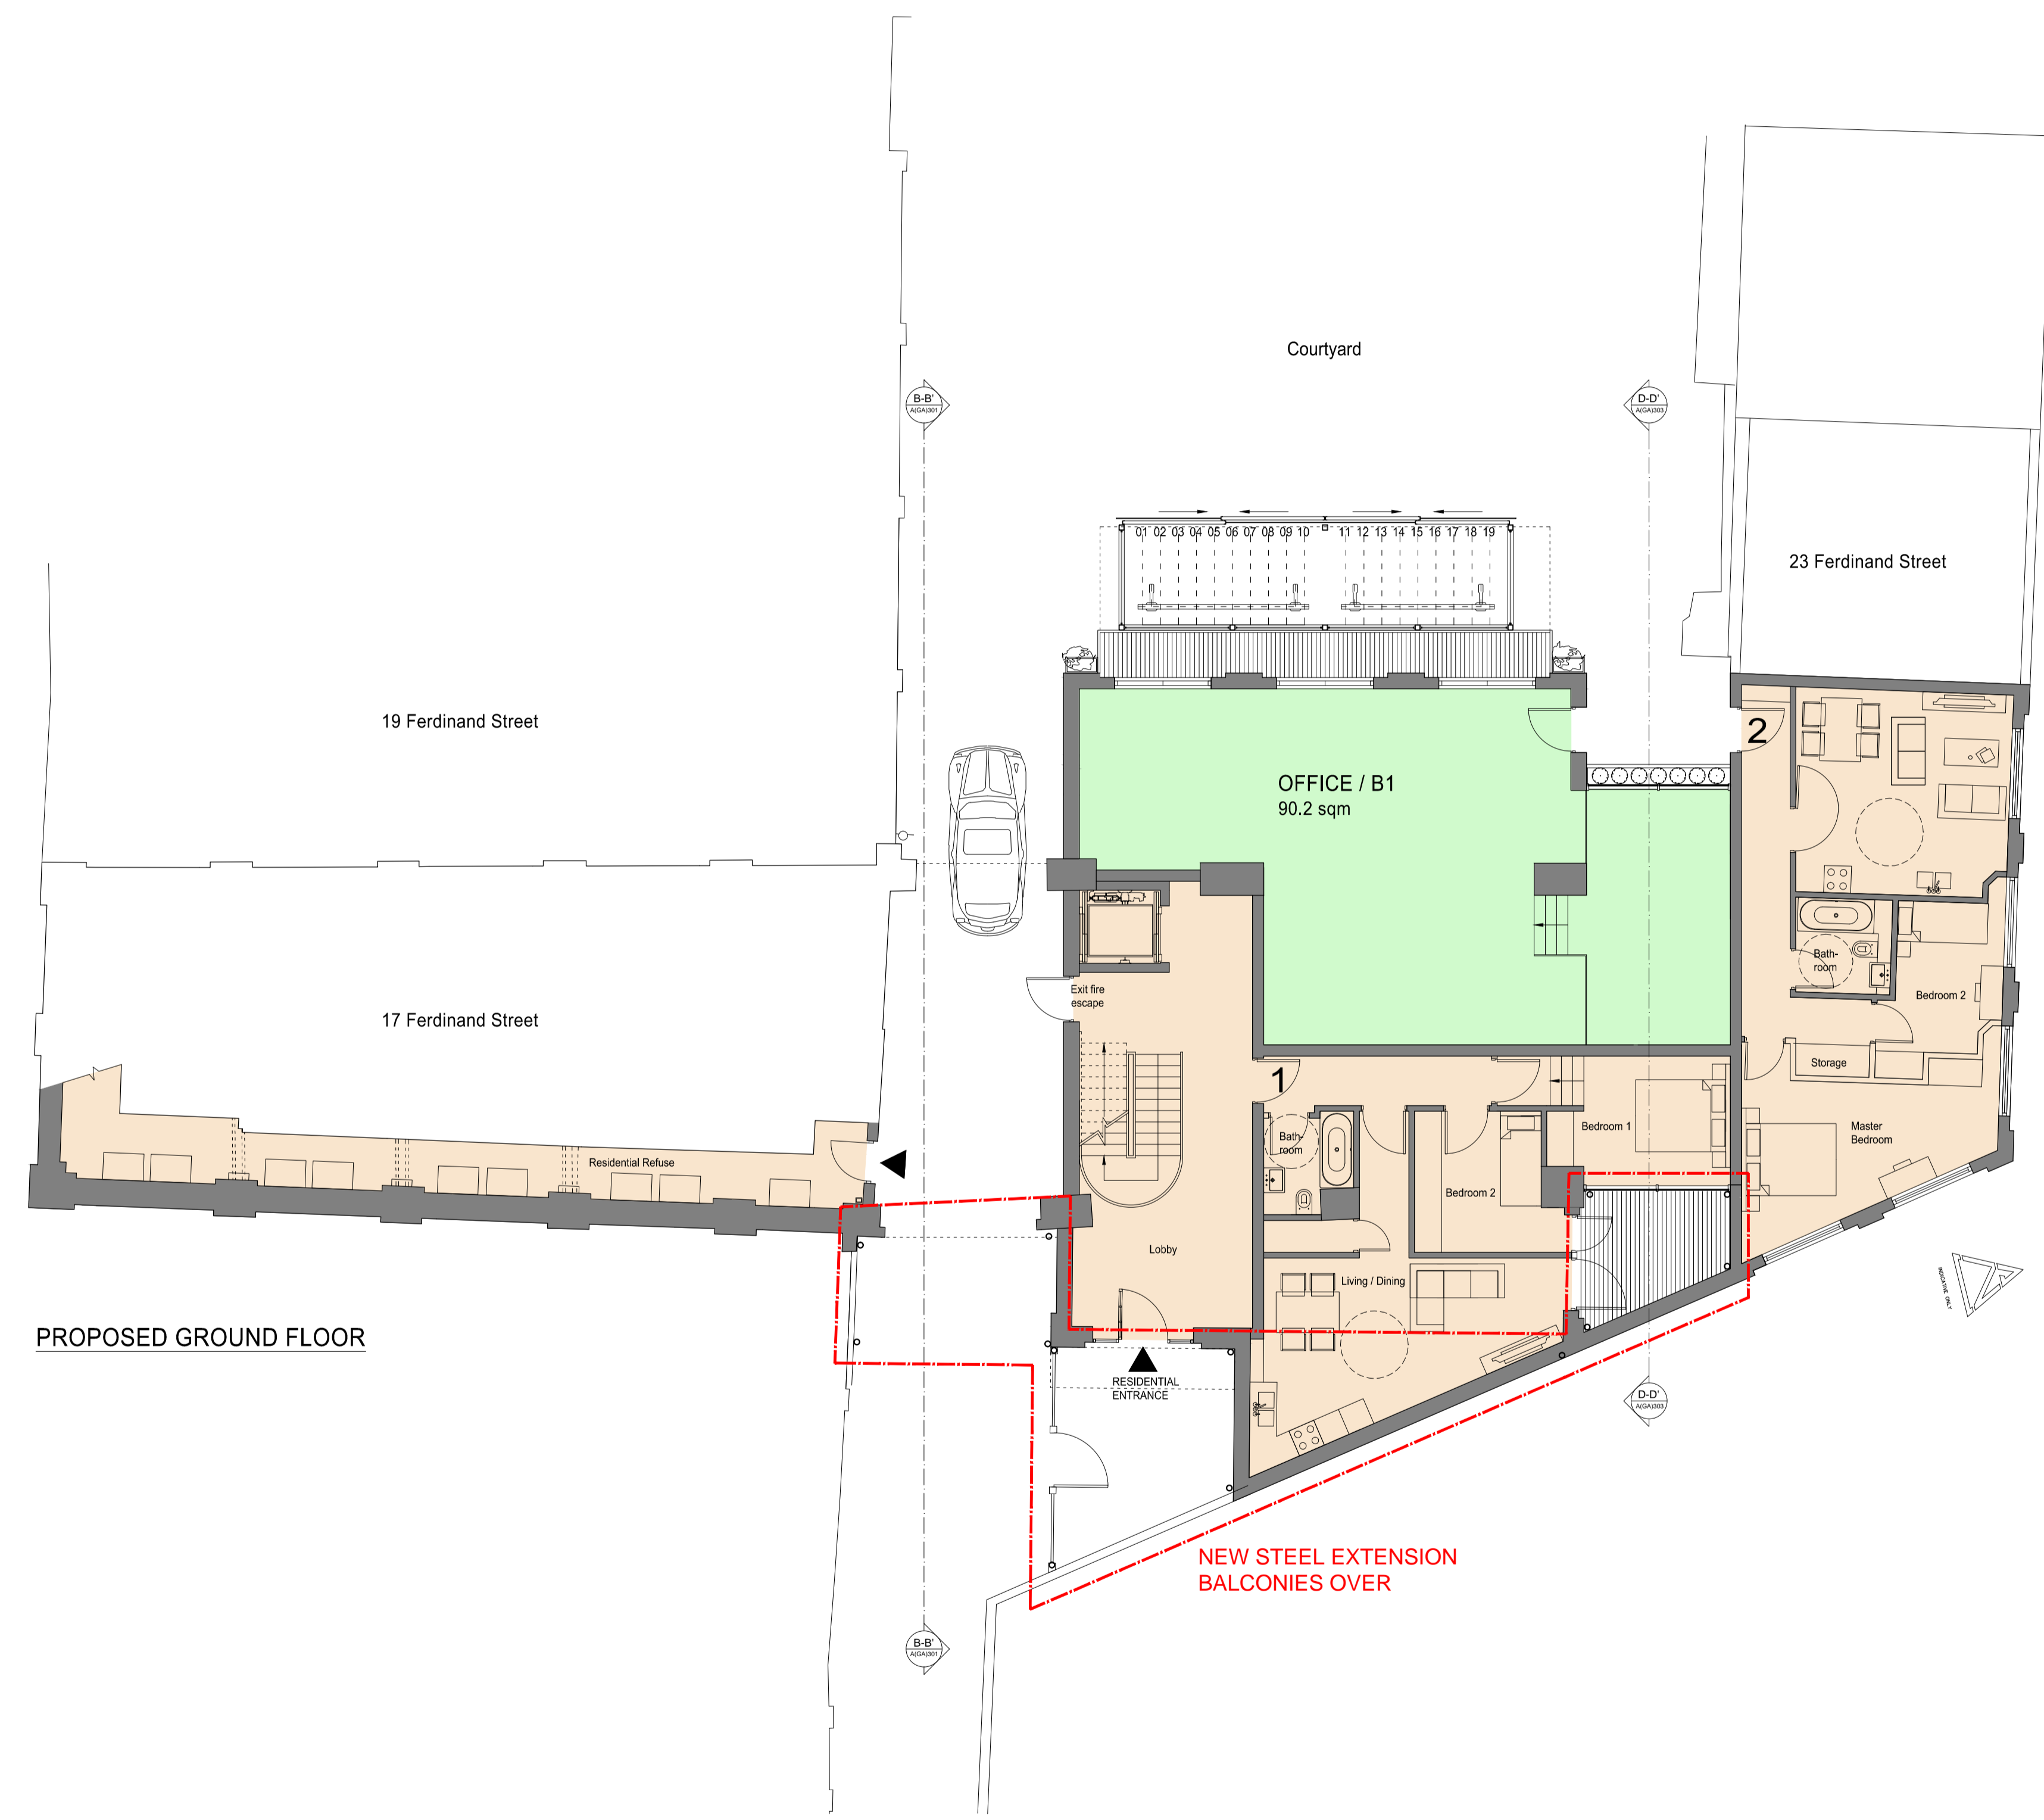


PROPOSED GROUND FLOOR

NEW STEEL EXTENSION
BALCONIES OVER

PLANNING APPLICATION

ALL DIMENSIONS TO BE CHECKED ON SITE
WORK TO FIGURED DIMENSIONS ONLY
REPORT DISCREPANCIES TO THE ARCHITECT
AT ONCE BEFORE PROCEEDING

Contemporary Design Solutions

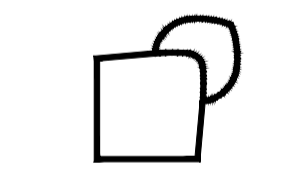

46 Great Marlborough Street
London
W1F 7JW
Telephone: 020 7494 9000 Fax: 020 7494 4944

Client

WARMHAZE LTD

Project Title

East Elevation - Balconies
17, 27 & 25 Ferdinand Street,
LONDON NW1

Drawing Title

Proposed Ground Floor Plan

Scale	1:10@A1, 1:20@A3	Date	January 2023
Drawn	LV	Checked	-
Drawing No.		Rev.	-

221220-A(GA)100

CAD plot date: 02 Mar 2023 - 08:04am

