


REVISIONS

Rev.	Date	By
-	-	-

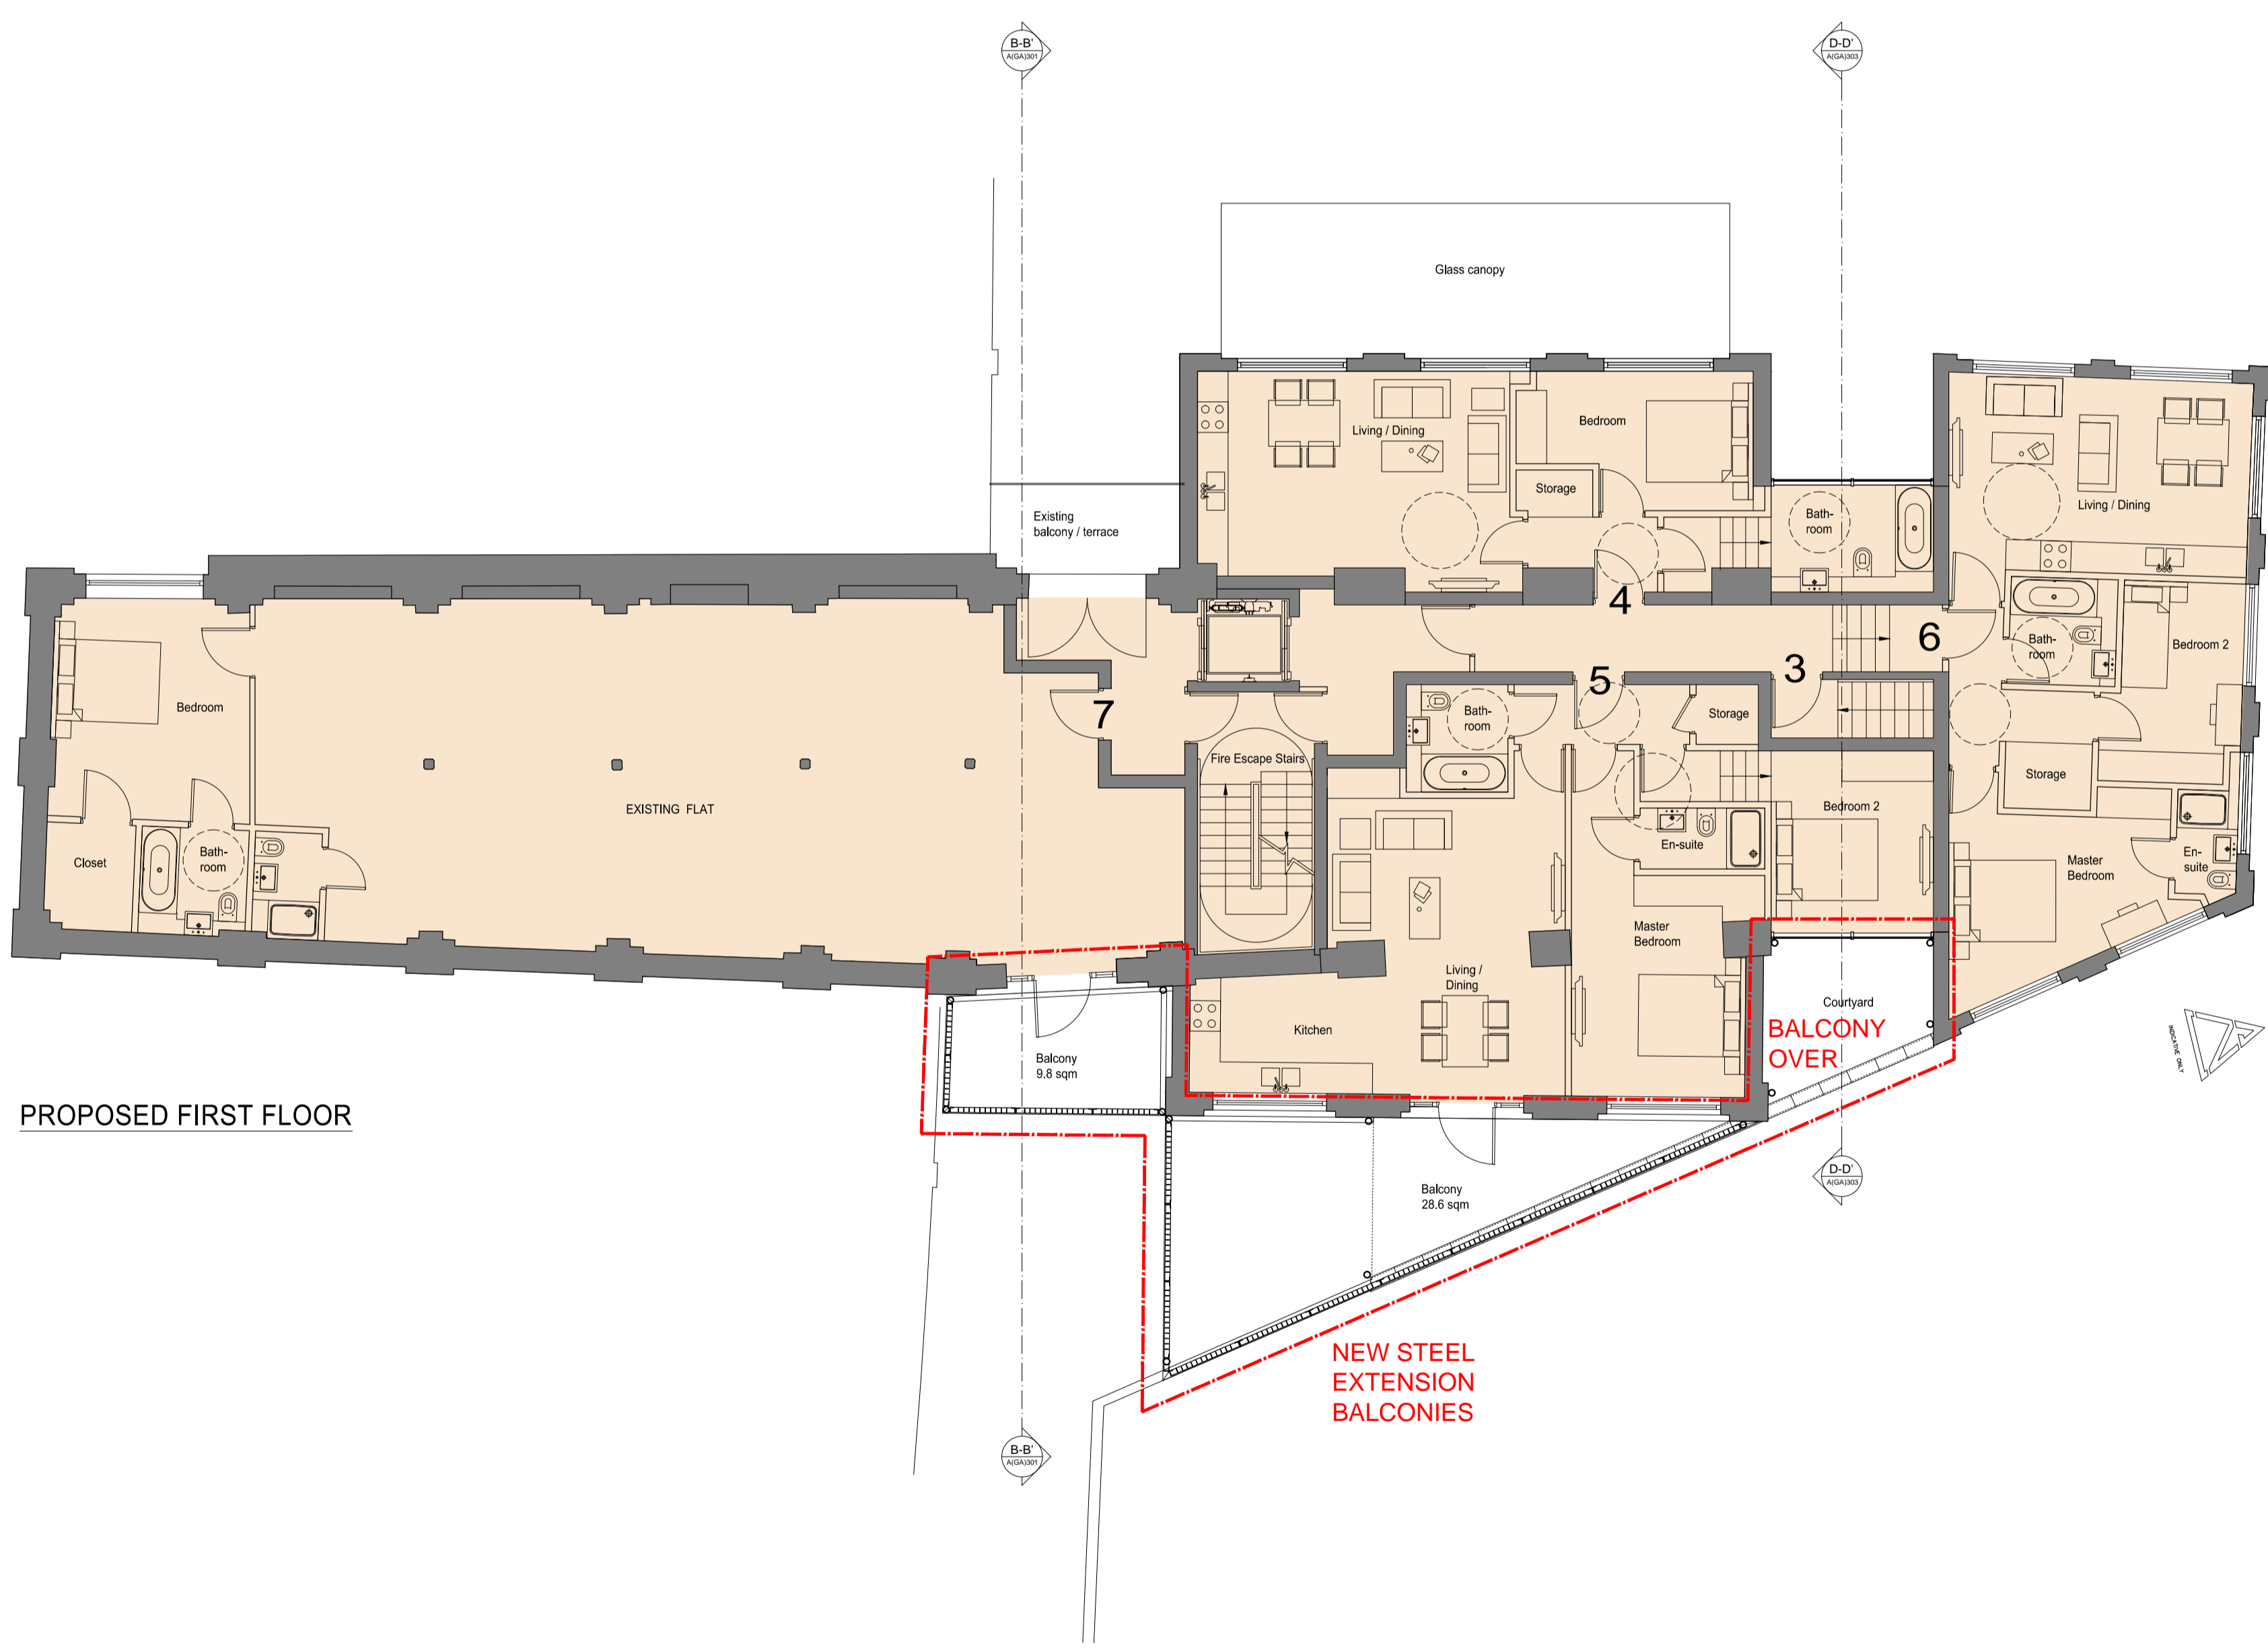

PROPOSED FIRST FLOOR

PLANNING APPLICATION

ALL DIMENSIONS TO BE CHECKED ON SITE  
WORK TO FIGURED DIMENSIONS ONLY  
REPORT DISCREPANCIES TO THE ARCHITECT  
AT ONCE BEFORE PROCEEDING

Contemporary Design Solutions

46 Great Marlborough Street  
London  
W1F 7JW  
Telephone: 020 7494 9000 Fax: 020 7494 4944

Client  
**WARMHAZE LTD**

Project Title  
East Elevation - Balconies  
17, 27 & 25 Ferdinand Street,  
LONDON NW1

Drawing Title  
**Proposed First Floor Plan**

Scale	1:10@A1, 1:20@A3	Date	January 2023
Drawn	LV	Checked	-
Drawing No.	<b>221220-A(GA)110</b>	Rev.	-

CAD plot date: 02 Mar 2023 - 08:05am

