


REVISIONS

Rev.	Date	By
-	-	-

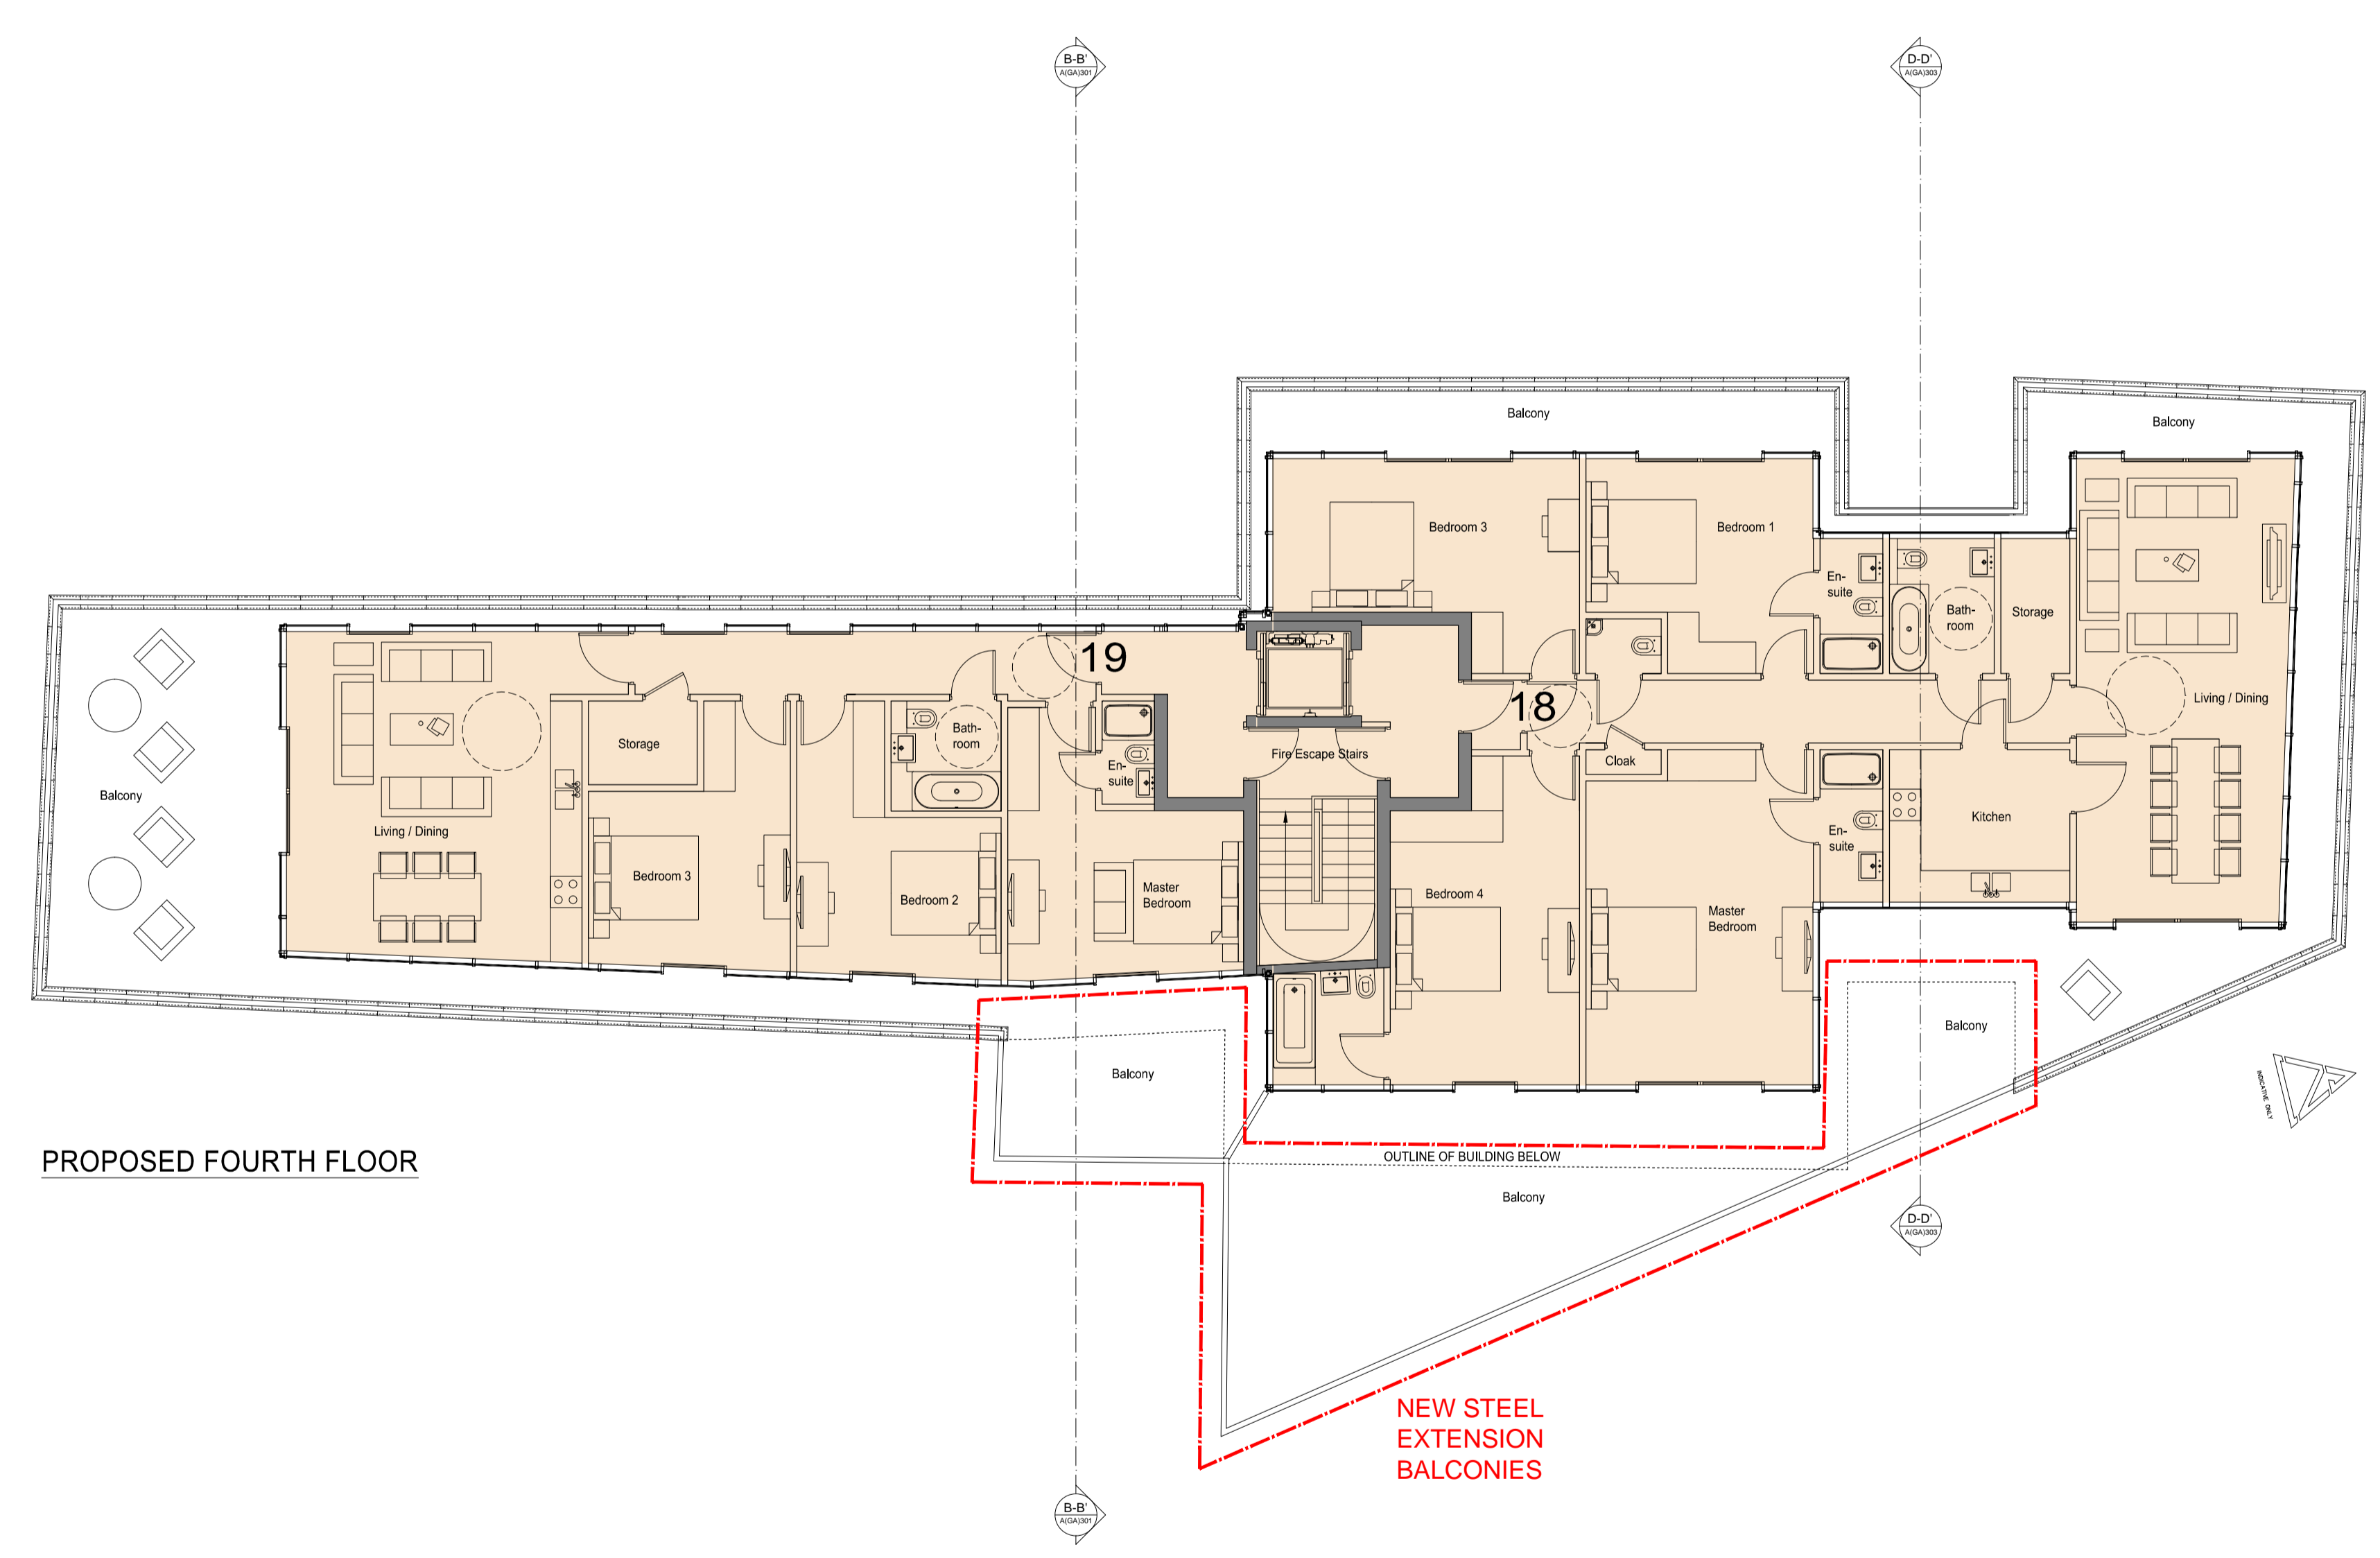

PROPOSED FOURTH FLOOR

NEW STEEL
EXTENSION
BALCONIES

PLANNING APPLICATION

ALL DIMENSIONS TO BE CHECKED ON SITE
WORK TO FIGURED DIMENSIONS ONLY
REPORT DISCREPANCIES TO THE ARCHITECT
AT ONCE BEFORE PROCEEDING

Contemporary Design Solutions

46 Great Marlborough Street
London
W1F 7JW
Telephone: 020 7494 9000 Fax: 020 7494 4944

Client
WARMHAZE LTD

Project Title
East Elevation - Balconies
17, 27 & 25 Ferdinand Street,
LONDON NW1

Drawing Title
Proposed Fourth Floor Plan

Scale	1:10@A1, 1:20@A3	Date	January 2023
Drawn	LV	Checked	-
Drawing No.	221220-A(GA)140	Rev.	-

CAD plot date: 02 Mar 2023 - 08:06am

