


REVISIONS

Rev.	Date	By
-	-	-

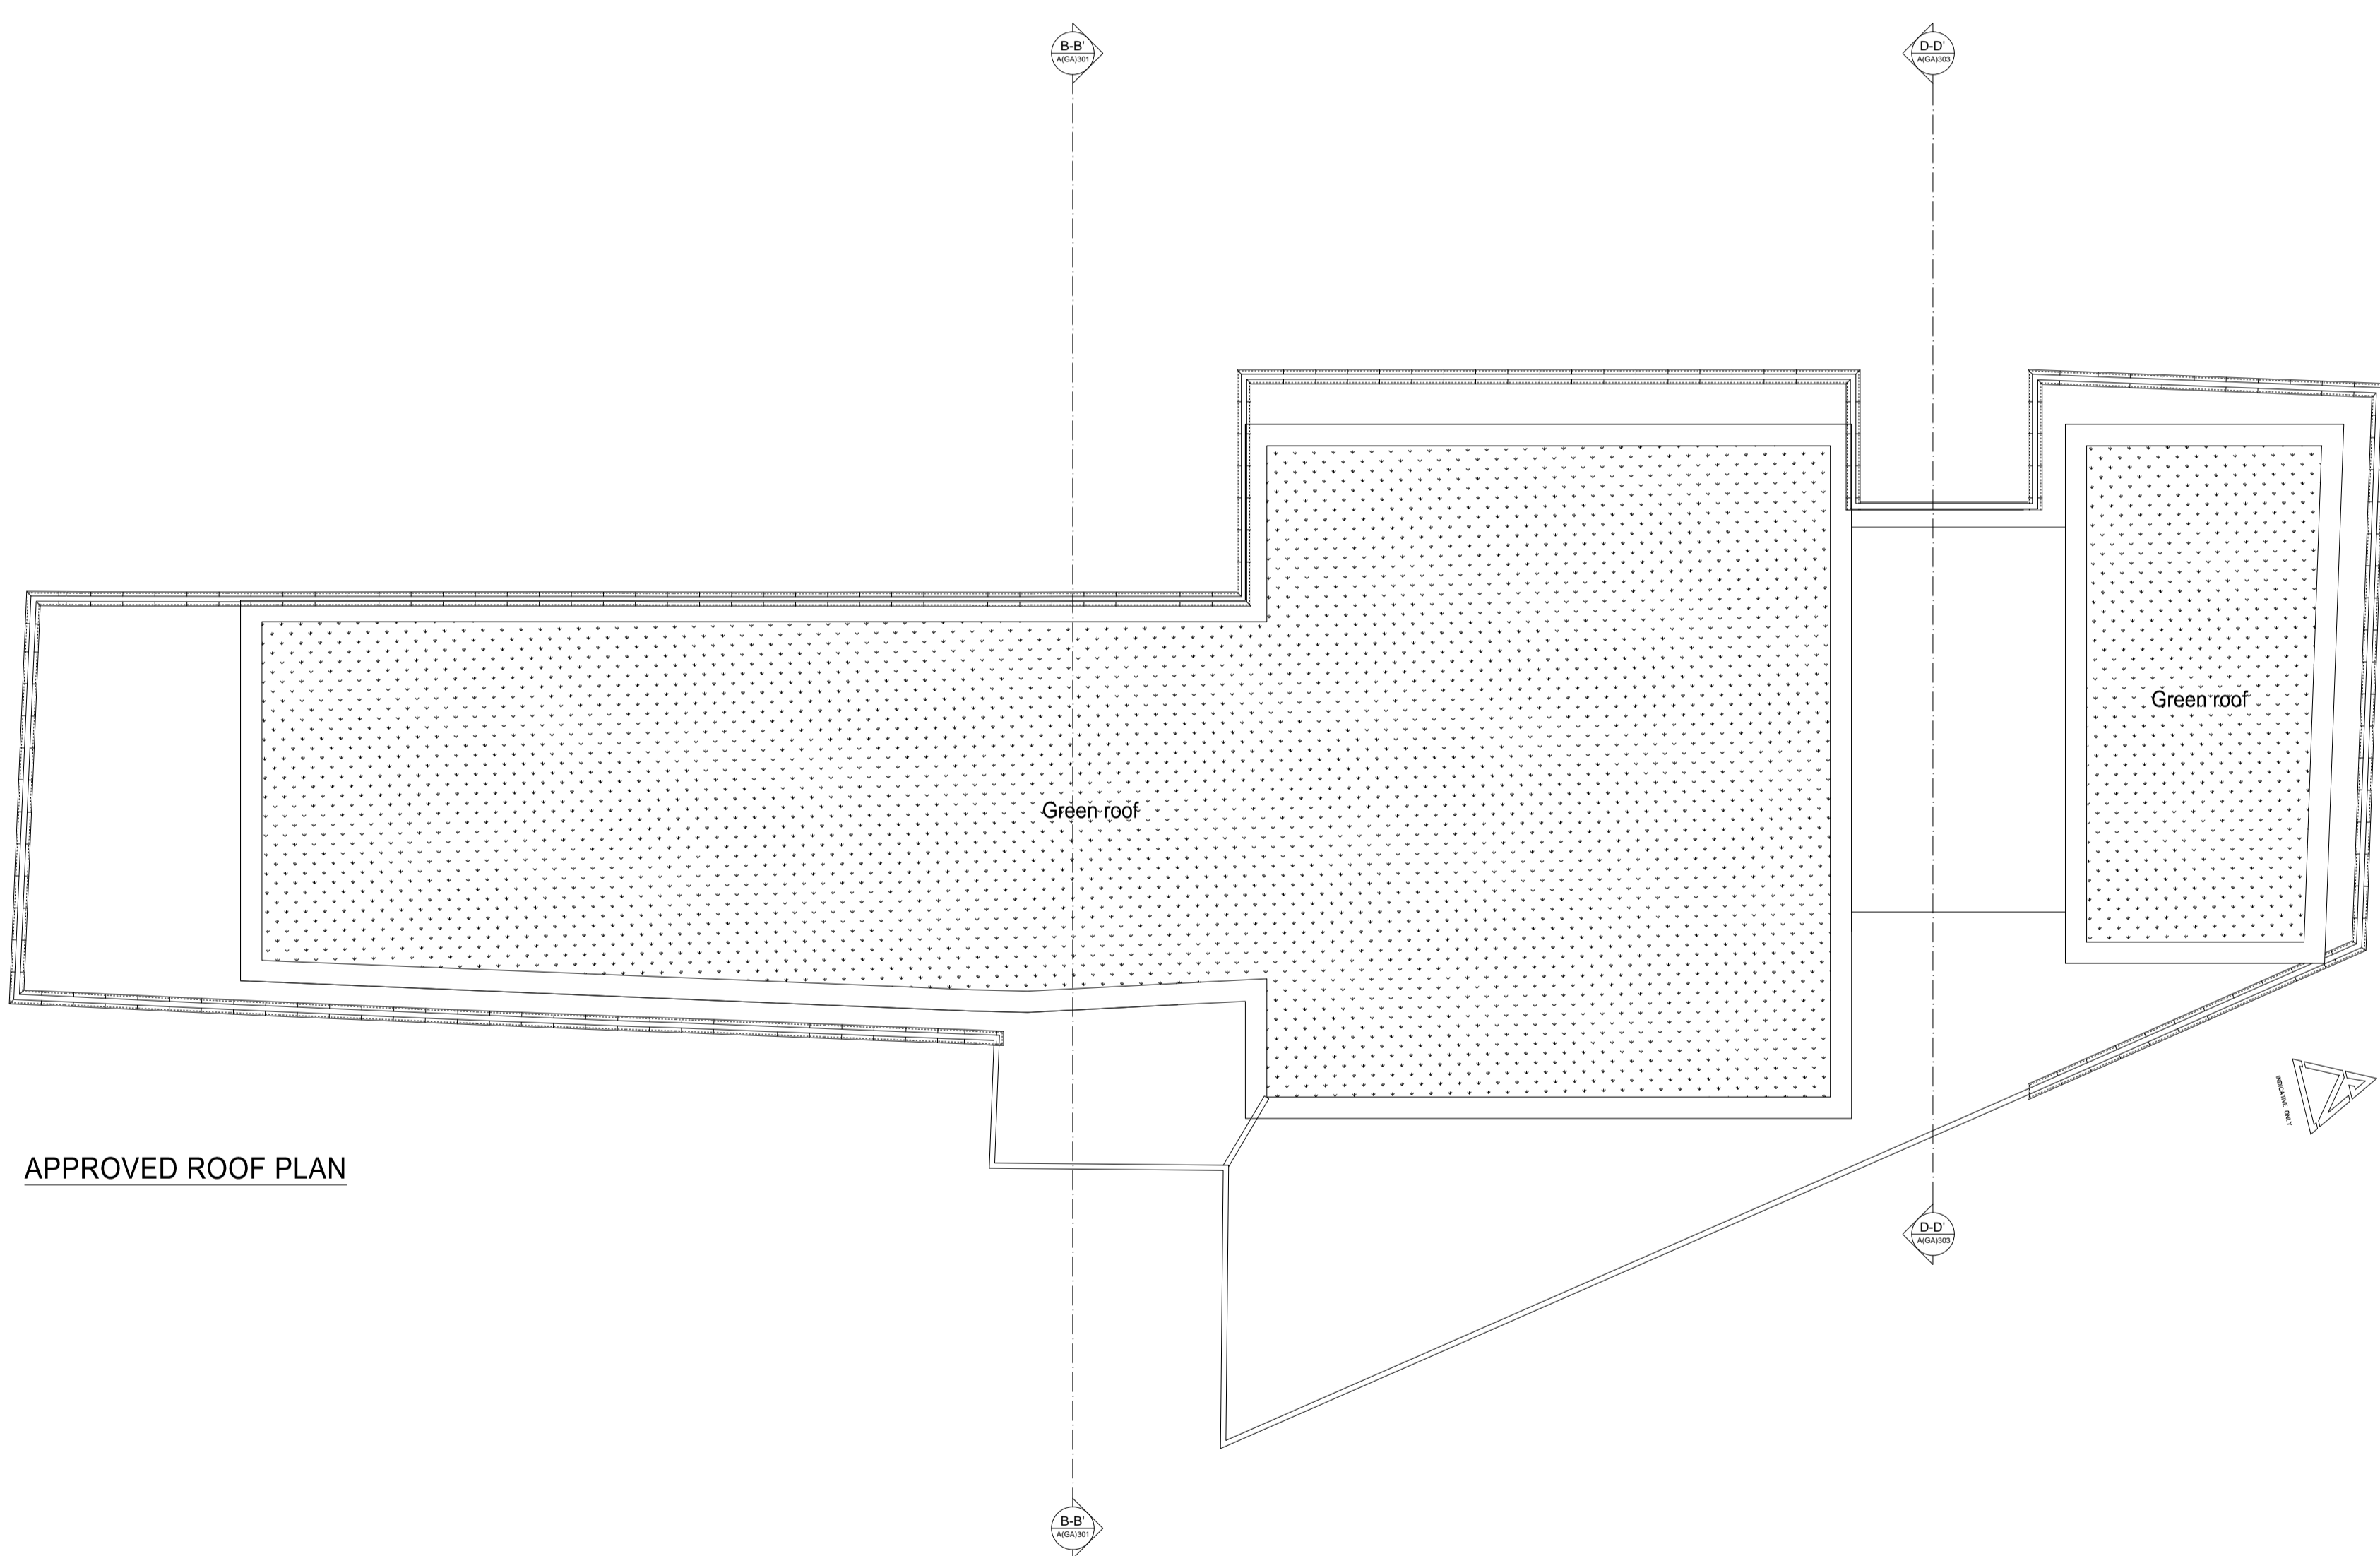

APPROVED ROOF PLAN

PLANNING APPLICATION

ALL DIMENSIONS TO BE CHECKED ON SITE
 WORK TO FIGURED DIMENSIONS ONLY
 REPORT DISCREPANCIES TO THE ARCHITECT
 AT ONCE BEFORE PROCEEDING

Contemporary Design Solutions




46 Great Marlborough Street
 London
 W1F 7JW
 Telephone: 020 7494 9000 Fax: 020 7494 4944

Client
WARMHAZE LTD

Project Title
 East Elevation - Balconies
 17, 27 & 25 Ferdinand Street,
 LONDON NW1

Drawing Title
Proposed Roof Plan

Scale	1:10@A1, 1:20@A3	Date	January 2023
Drawn	LV	Checked	-
Drawing No.	221220-A(GA)150	Rev.	-

 

CAD plot date: 01 Mar 2023 - 05:04pm