



REVISIONS		
Rev.	Date	By

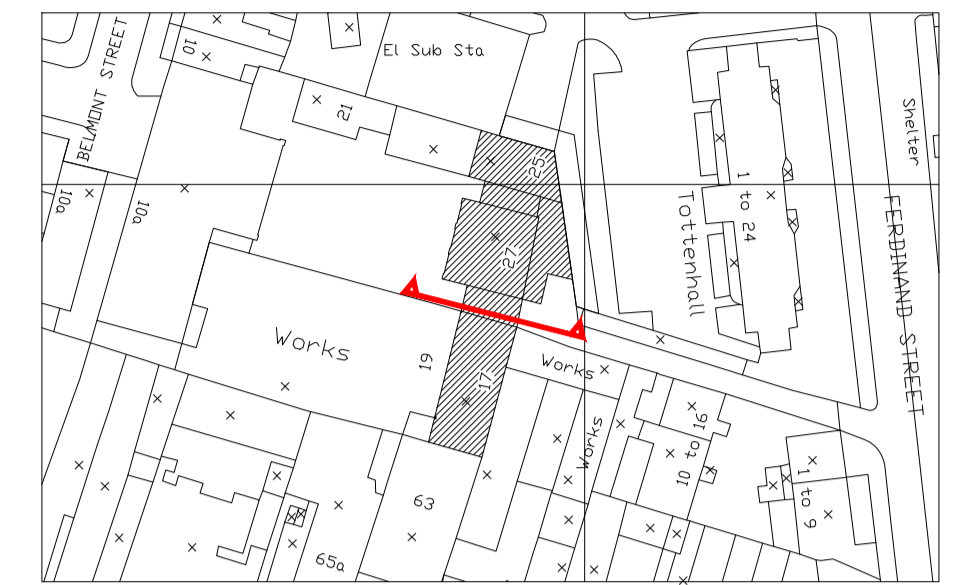

Key Plan

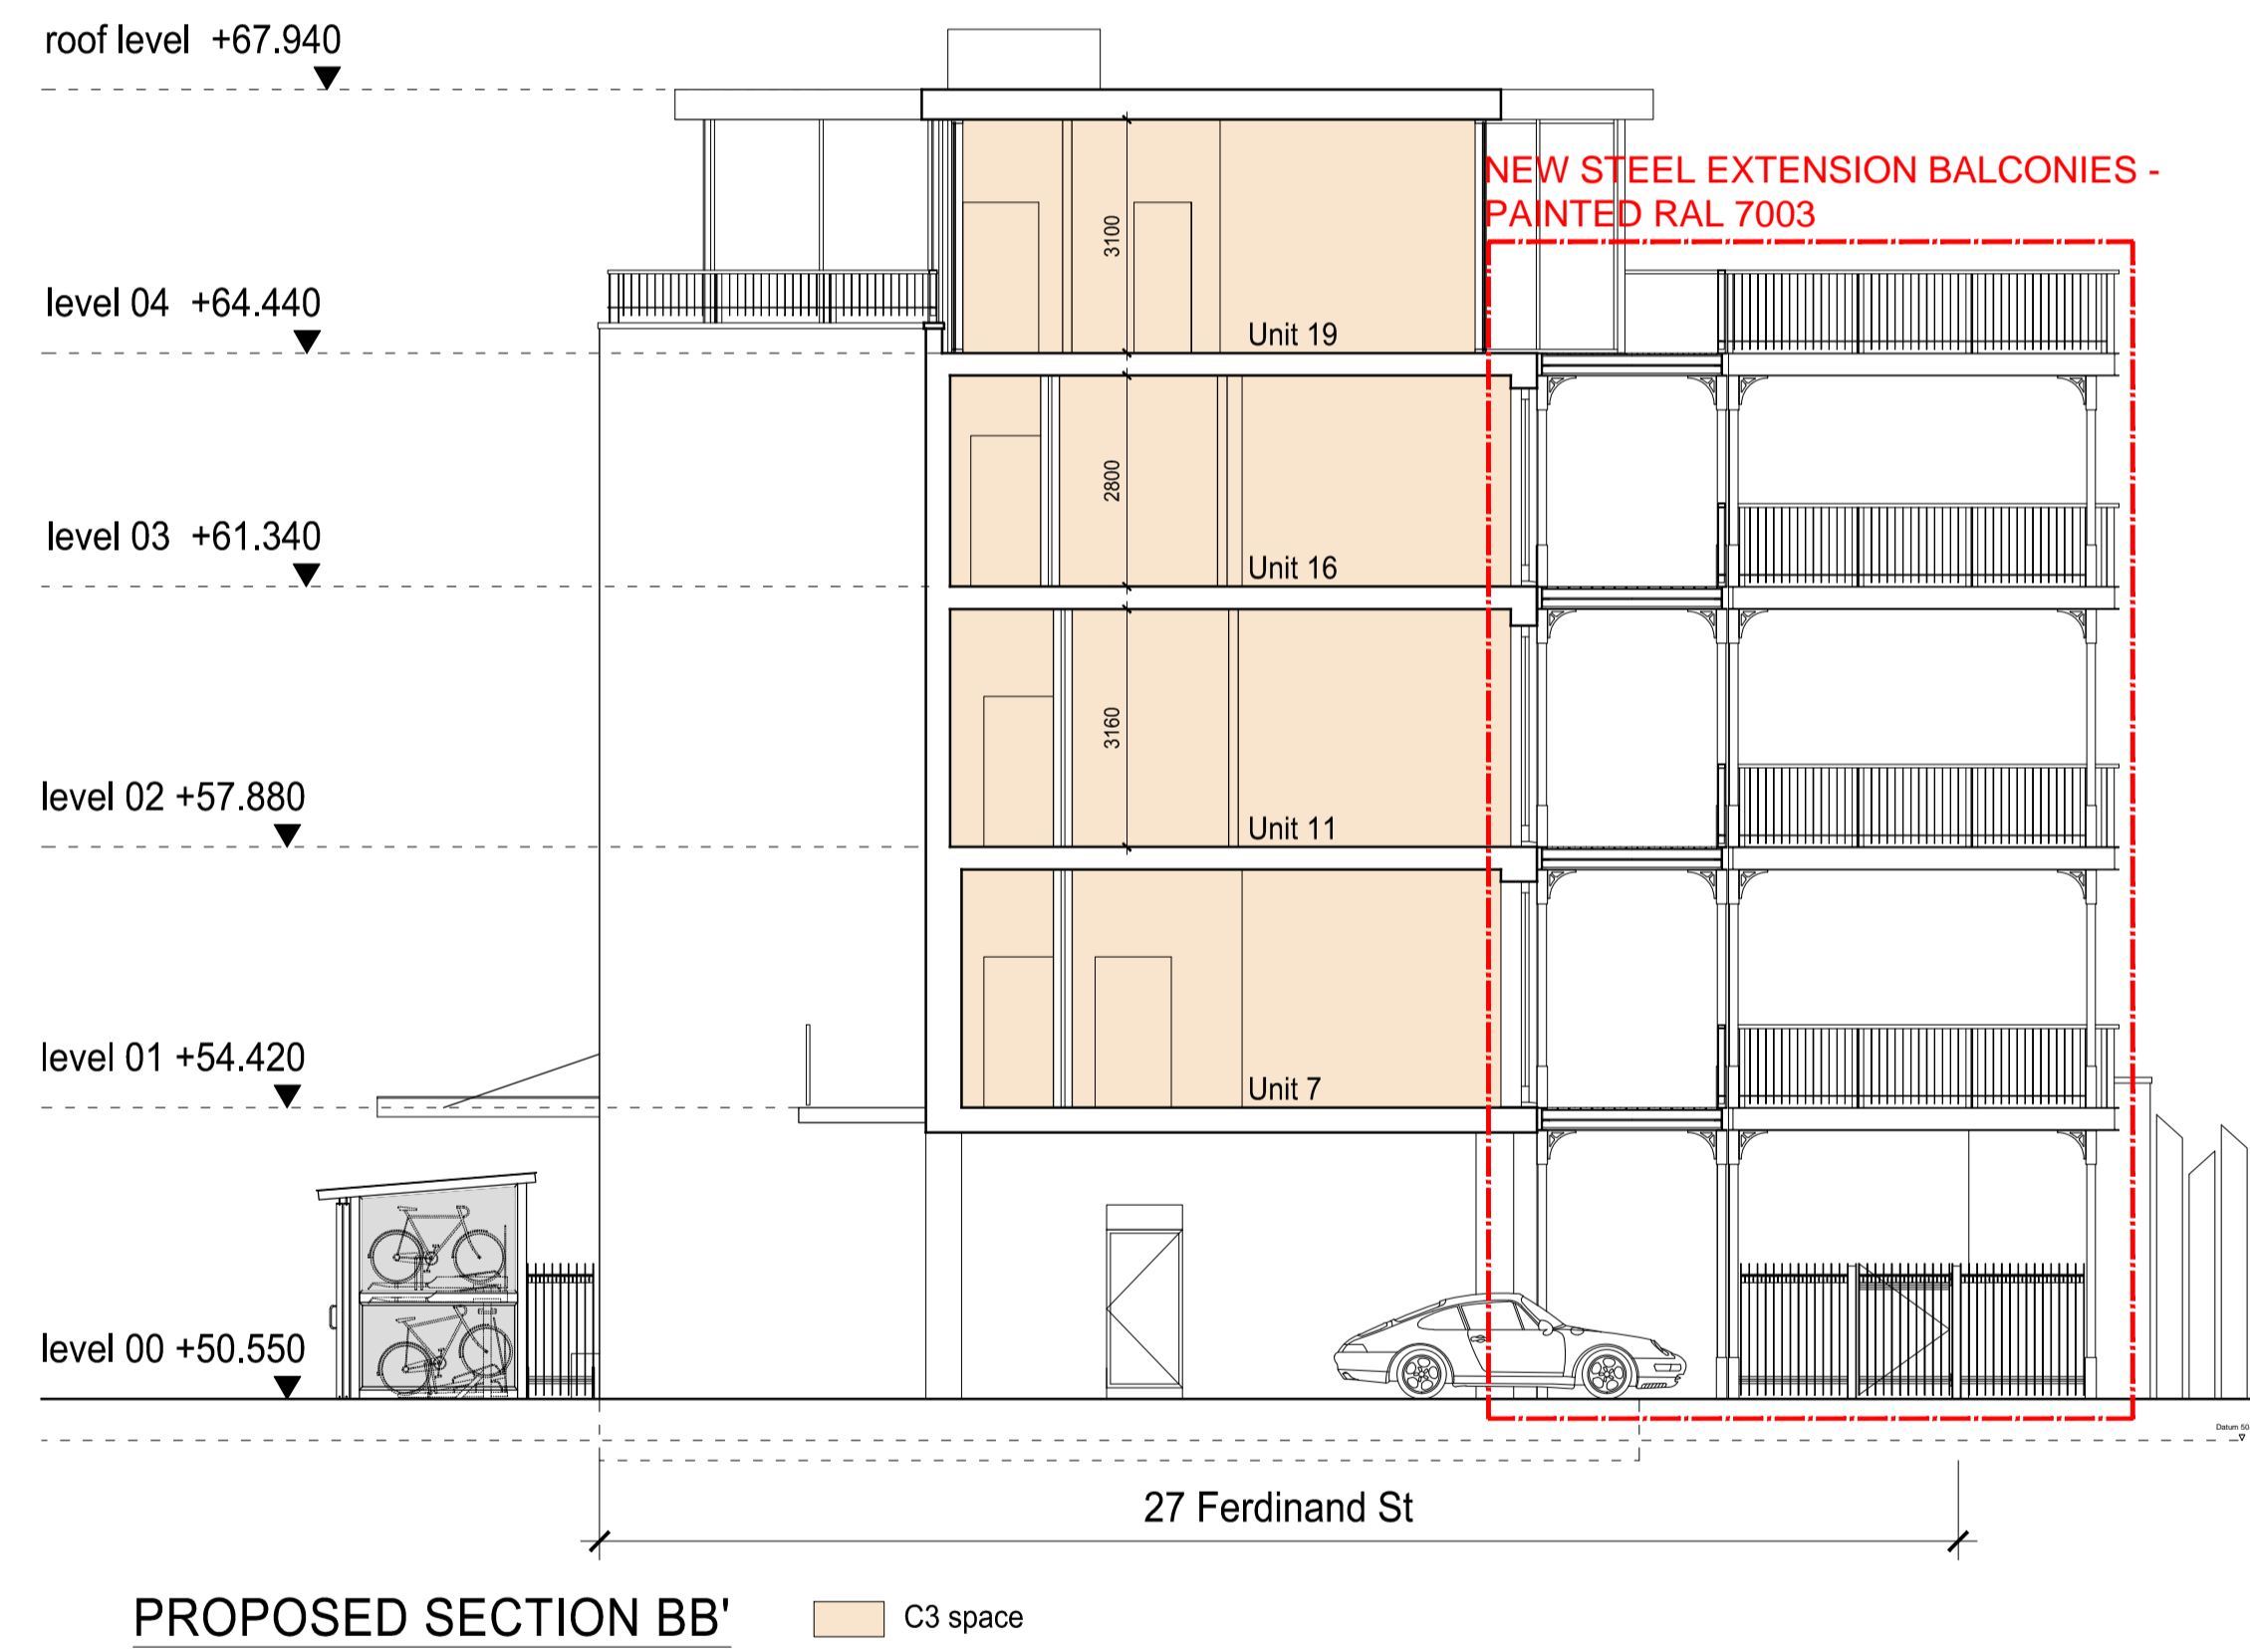

PLANNING APPLICATION

ALL DIMENSIONS TO BE CHECKED ON SITE
 WORK TO FIGURED DIMENSIONS ONLY
 REPORT DISCREPANCIES TO THE ARCHITECT
 AT ONCE BEFORE PROCEEDING

Contemporary Design Solutions



Client

WARMHAZE LTD

Project Title

East Elevation - Balconies
 17, 27 & 25 Ferdinand Street,
 LONDON NW1

Drawing Title

Proposed Section B-B'

Scale 1: 100 @ A1, 1:200 @ A3 Date January 2023

Drawn	LV	Checked	-
Drawing No.	221220-A(GA)301	Rev.	-

CAD plot date: 02 Mar 2023 - 08:53am

