



REVISIONS		
Rev.	Date	By

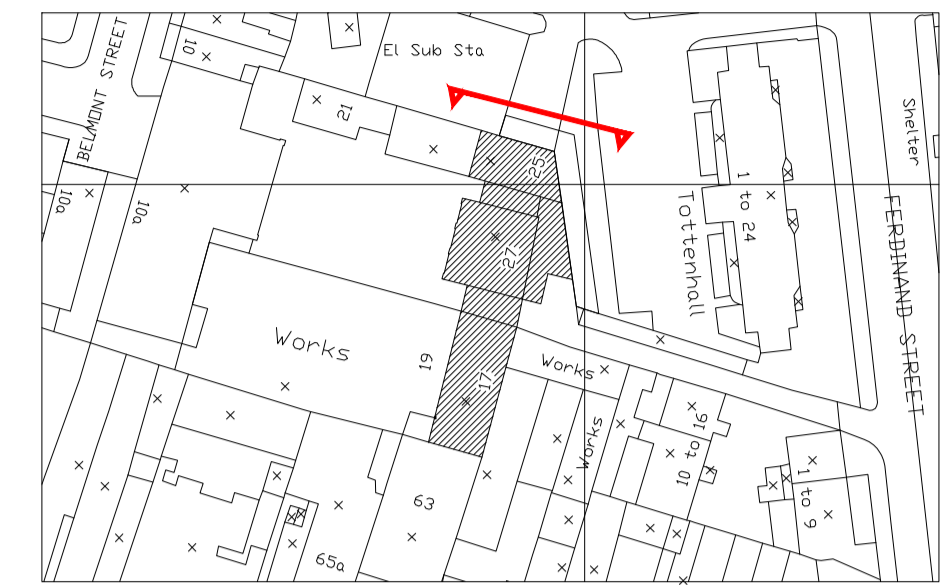

Key Plan

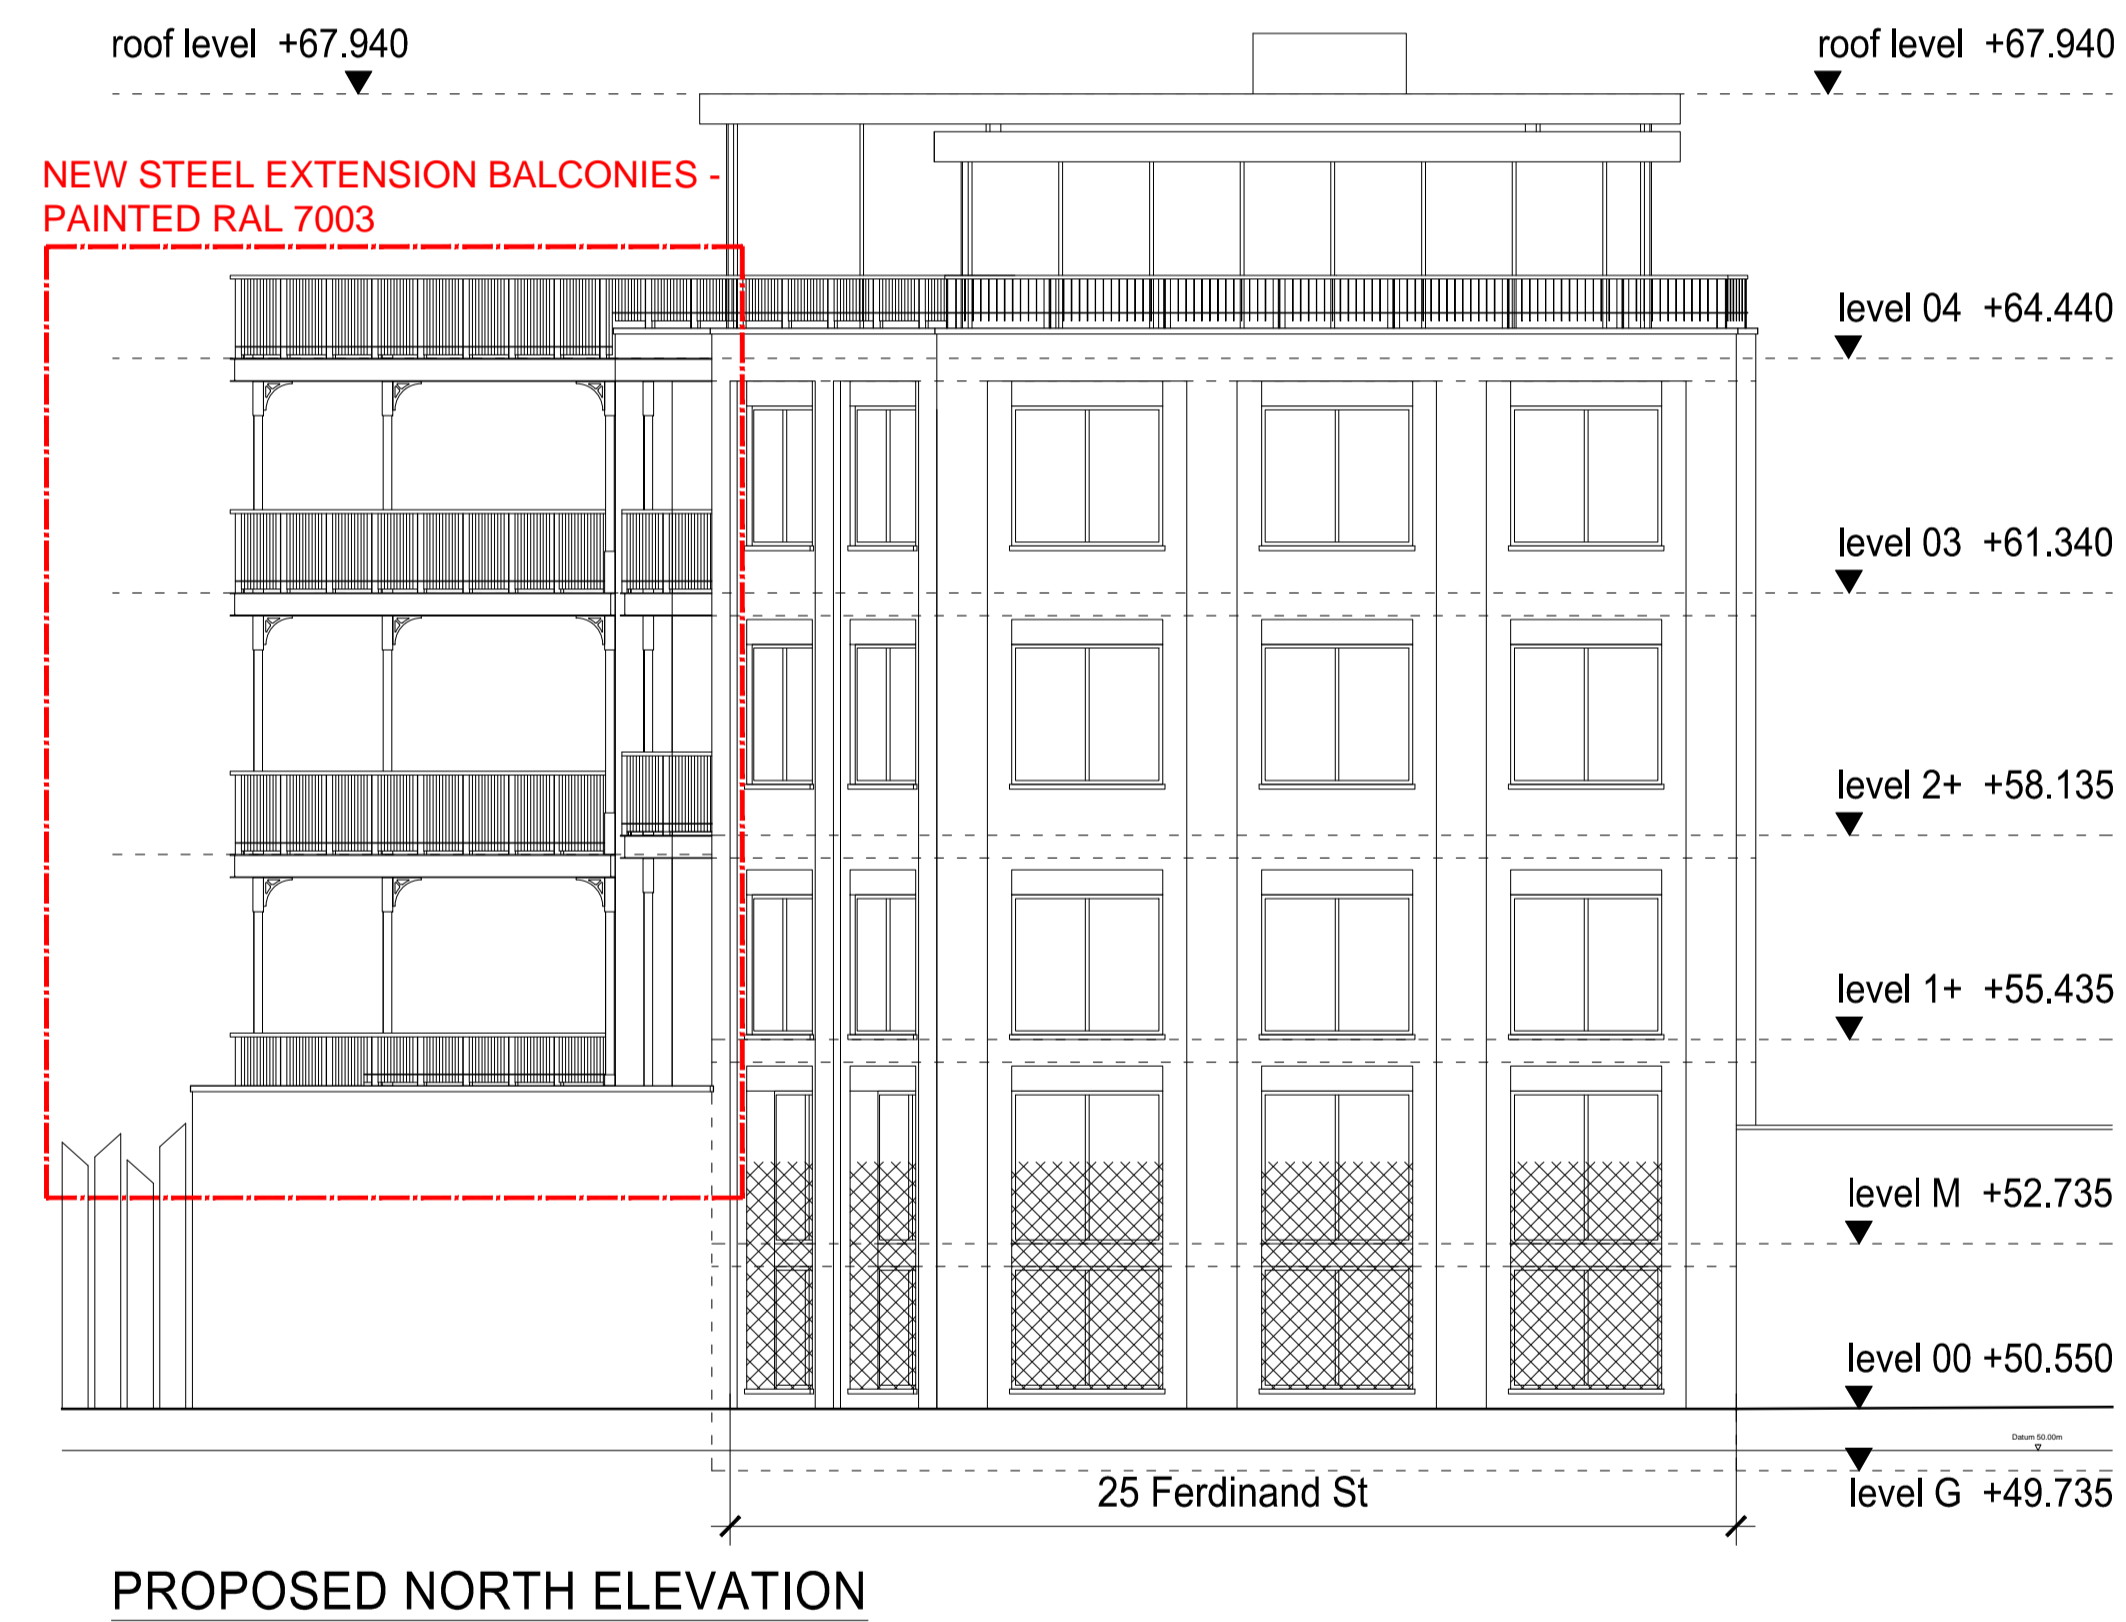


PROPOSED NORTH ELEVATION

PLANNING APPLICATION

ALL DIMENSIONS TO BE CHECKED ON SITE  
WORK TO FIGURED DIMENSIONS ONLY  
REPORT DISCREPANCIES TO THE ARCHITECT  
AT ONCE BEFORE PROCEEDING

Contemporary Design Solutions

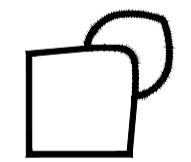

46 Great Marlborough Street  
London  
W1F 3JW  
Telephone: 020 7494 9000 Fax: 020 7494 4944

Client

WARMHAZE LTD

Project Title

East Elevation - Balconies  
17, 27 & 25 Ferdinand Street,  
LONDON NW1

Drawing Title

Proposed North Elevation

Scale 1: 100 @ A1, 1:200 @ A3 Date January 2023

Drawn LV Checked -

Drawing No. 221220-A(GA)401 Rev. -

CAD plot date: 02 Mar 2023 - 08:51am

