



REVISIONS		
Rev.	Date	By


NB. ALL BALCONIES PAINTED RAL7003

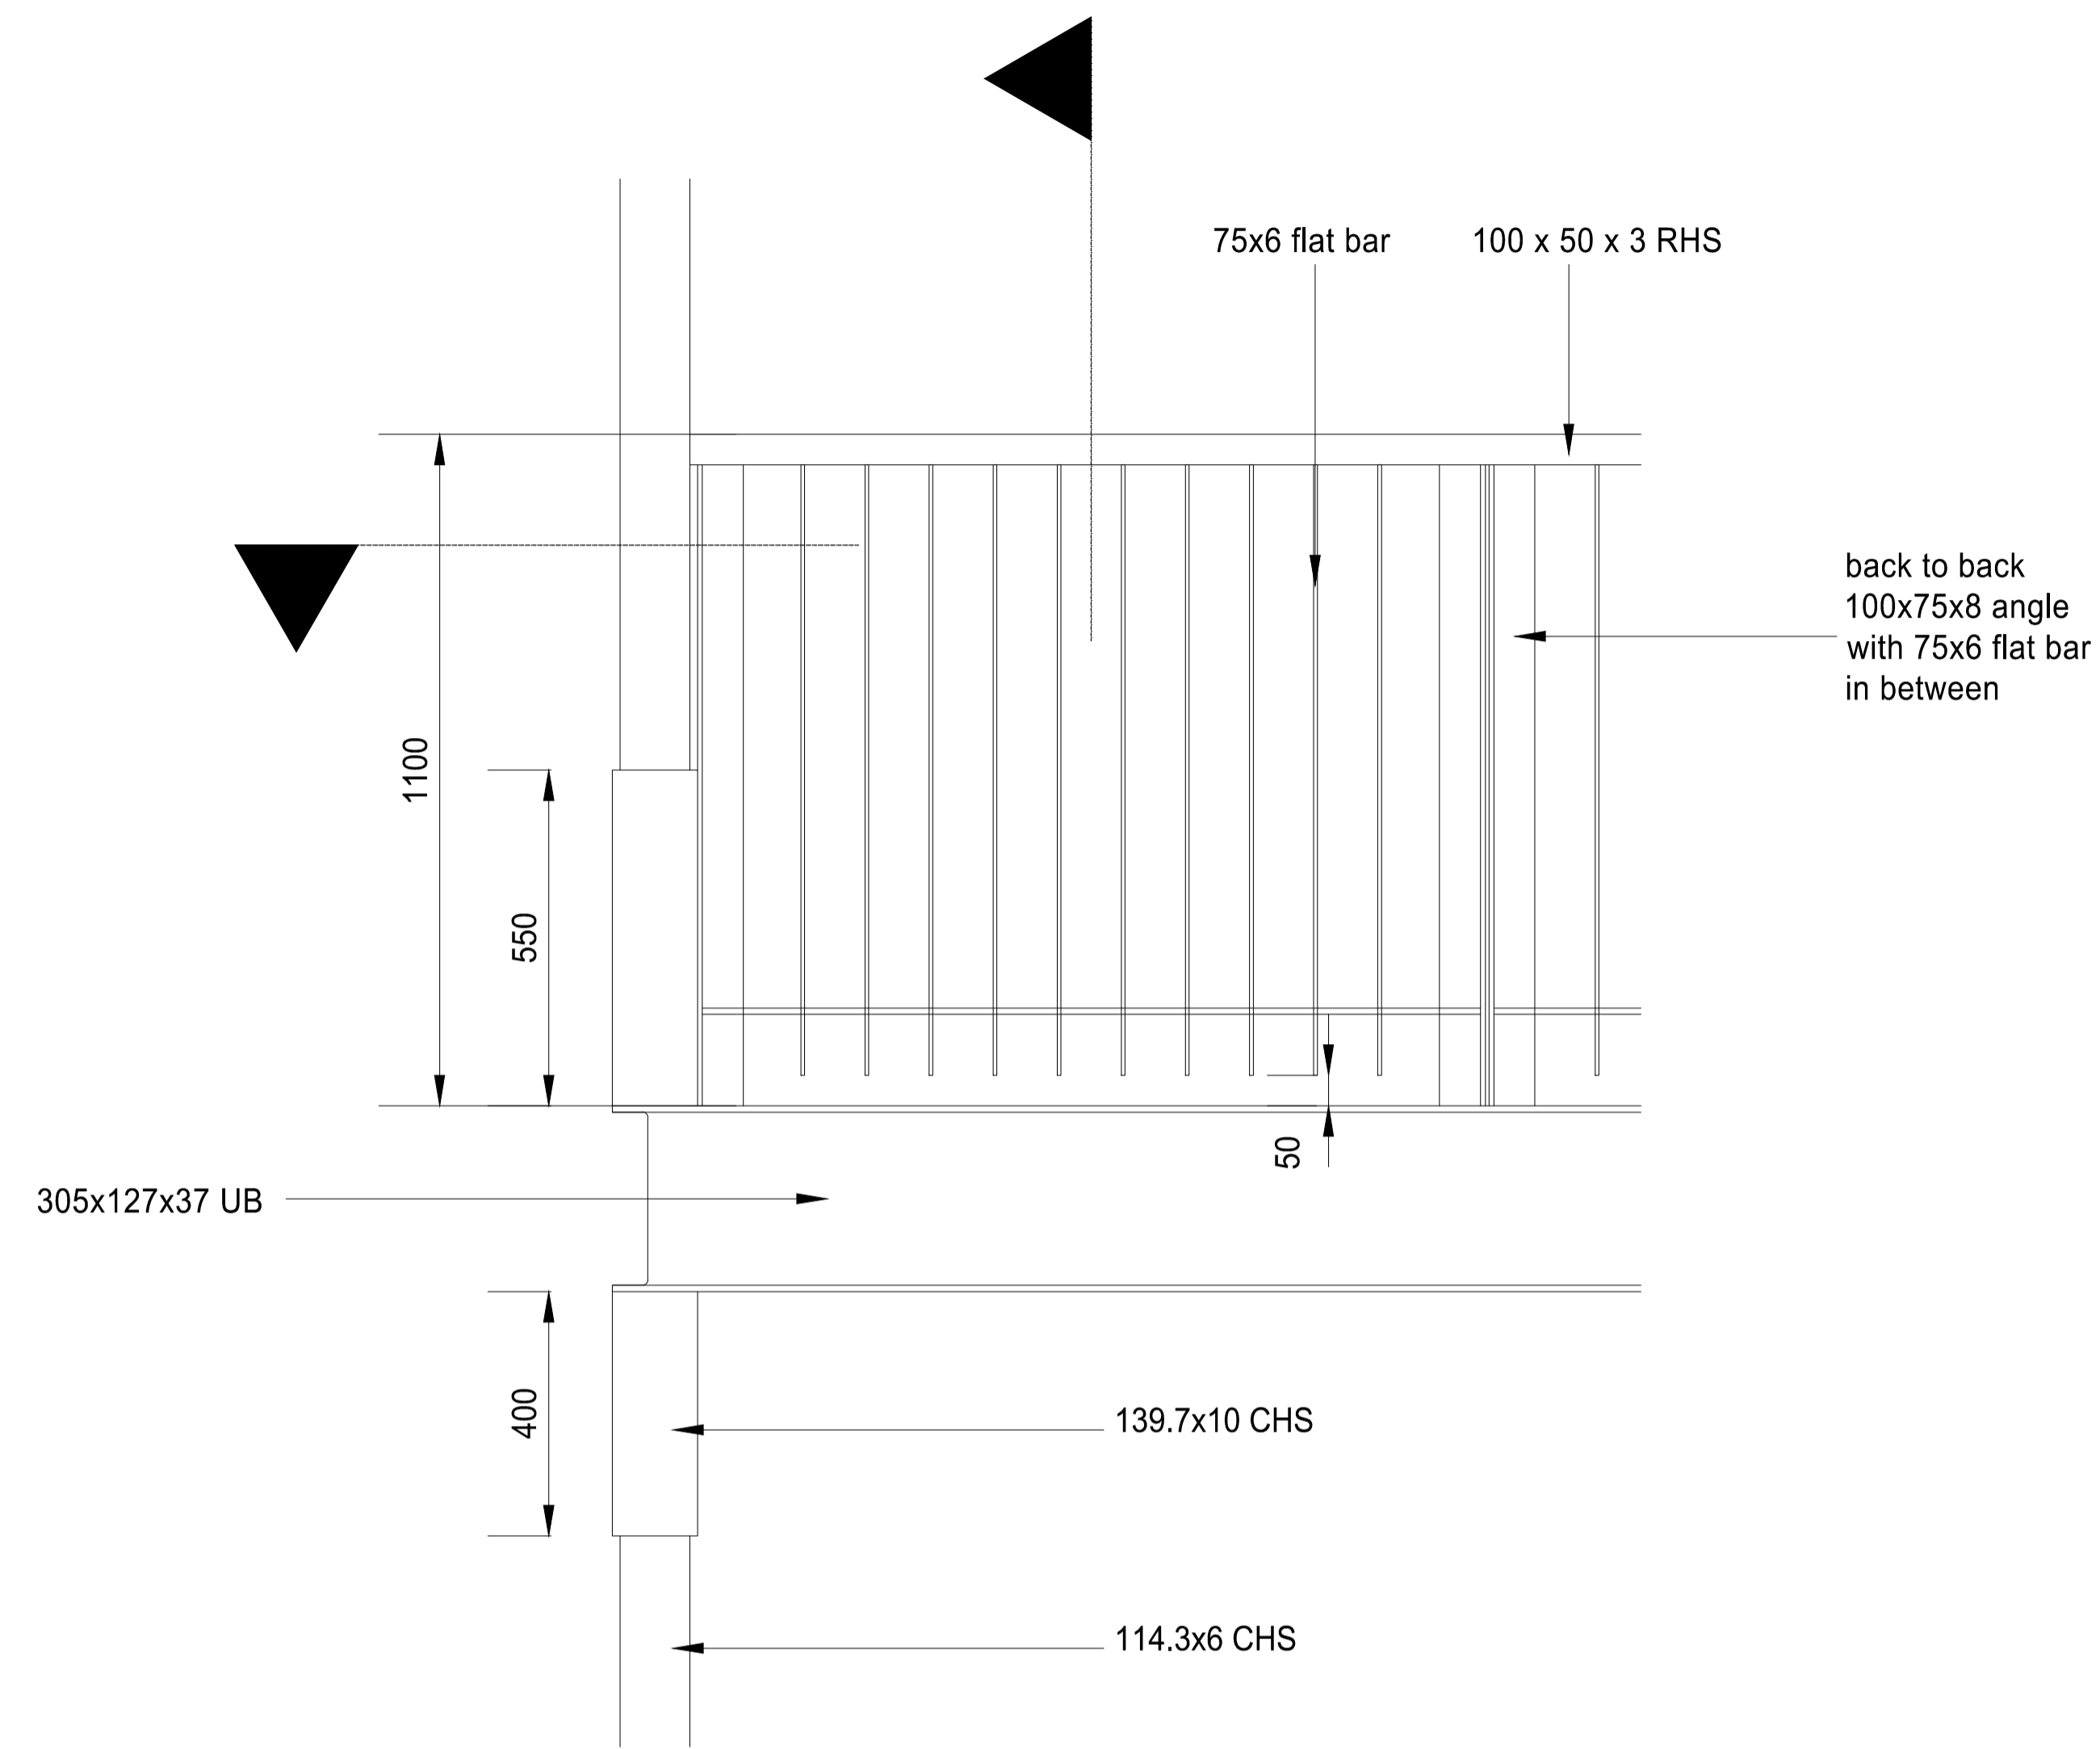

DETAIL A

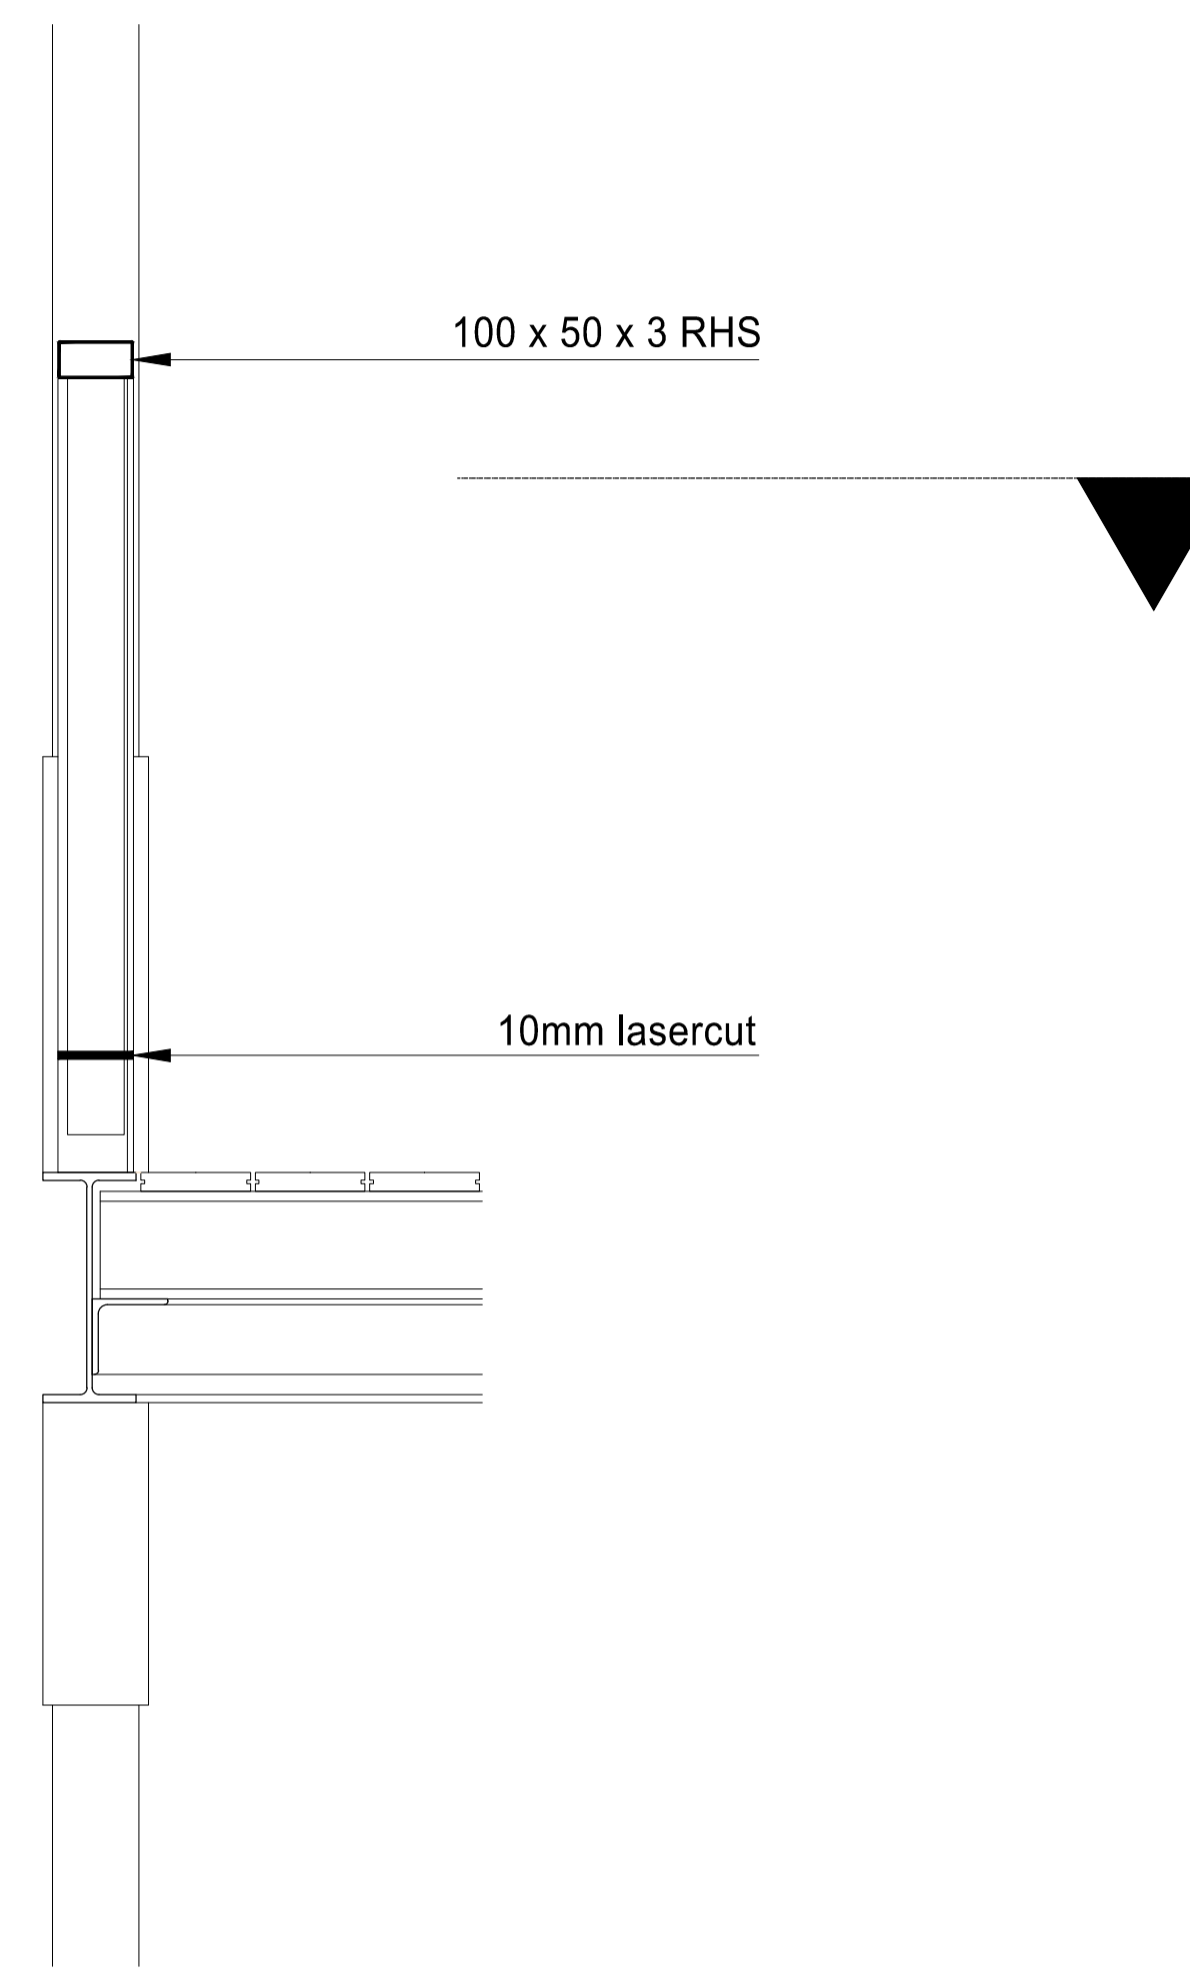

DETAIL A - VERTICAL SECTION

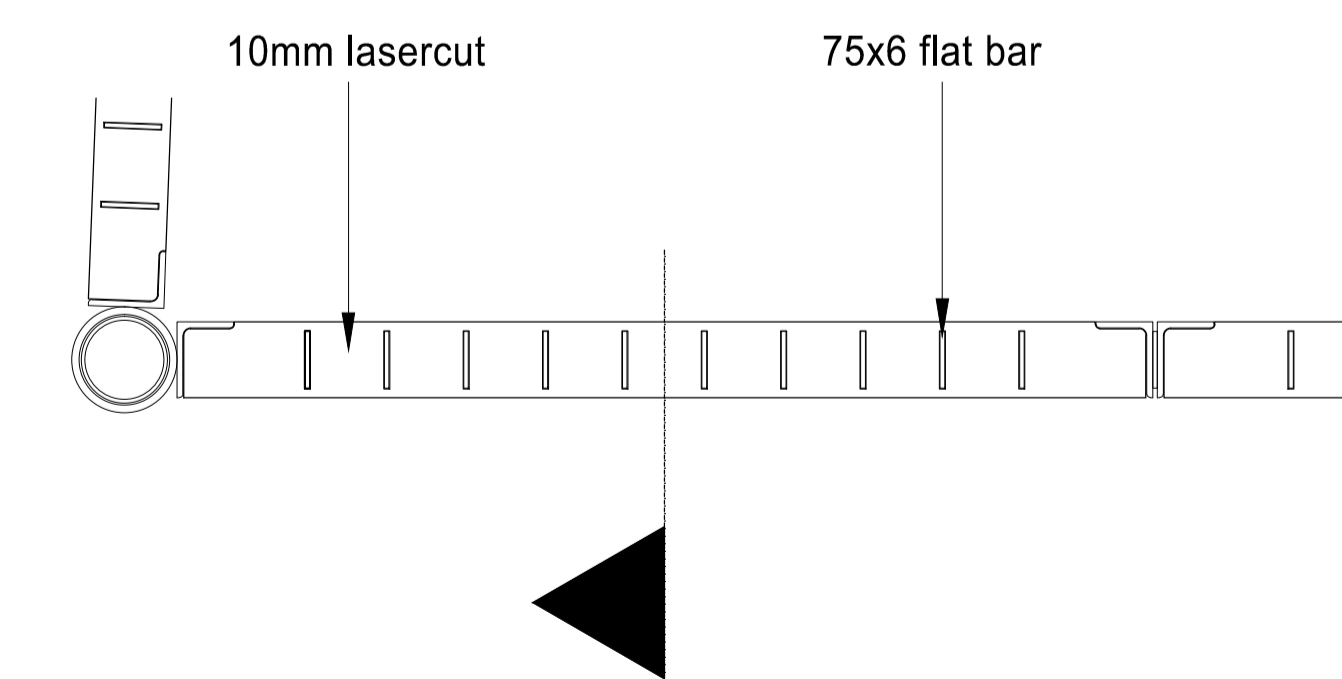


DETAIL A - HORIZONTAL SECTION

PLANNING APPLICATION

ALL DIMENSIONS TO BE CHECKED ON SITE
WORK TO FIGURED DIMENSIONS ONLY
REPORT DISCREPANCIES TO THE ARCHITECT
AT ONCE BEFORE PROCEEDING

Contemporary Design Solutions

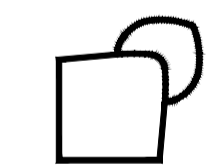

46 Great Marlborough Street
London
W1F 3JW
Telephone: 020 7494 9000 Fax: 020 7494 4944

Client

WARMHAZE LTD

Project Title

East Elevation - Balconies
17, 27 & 25 Ferdinand Street,
LONDON NW1

Drawing Title

Proposed Extension Balconies -
Detail A

Scale 1: 10@A1, 1:20@A3 Date January 2023

Drawn	LV	Checked	-
Drawing No.	221220-A(GA)700	Rev.	-

CAD plot date: 02 Mar 2023 - 08:55am

