


Note:
Please refer to the quotation from window
manufacture for the style of proposed
windows.

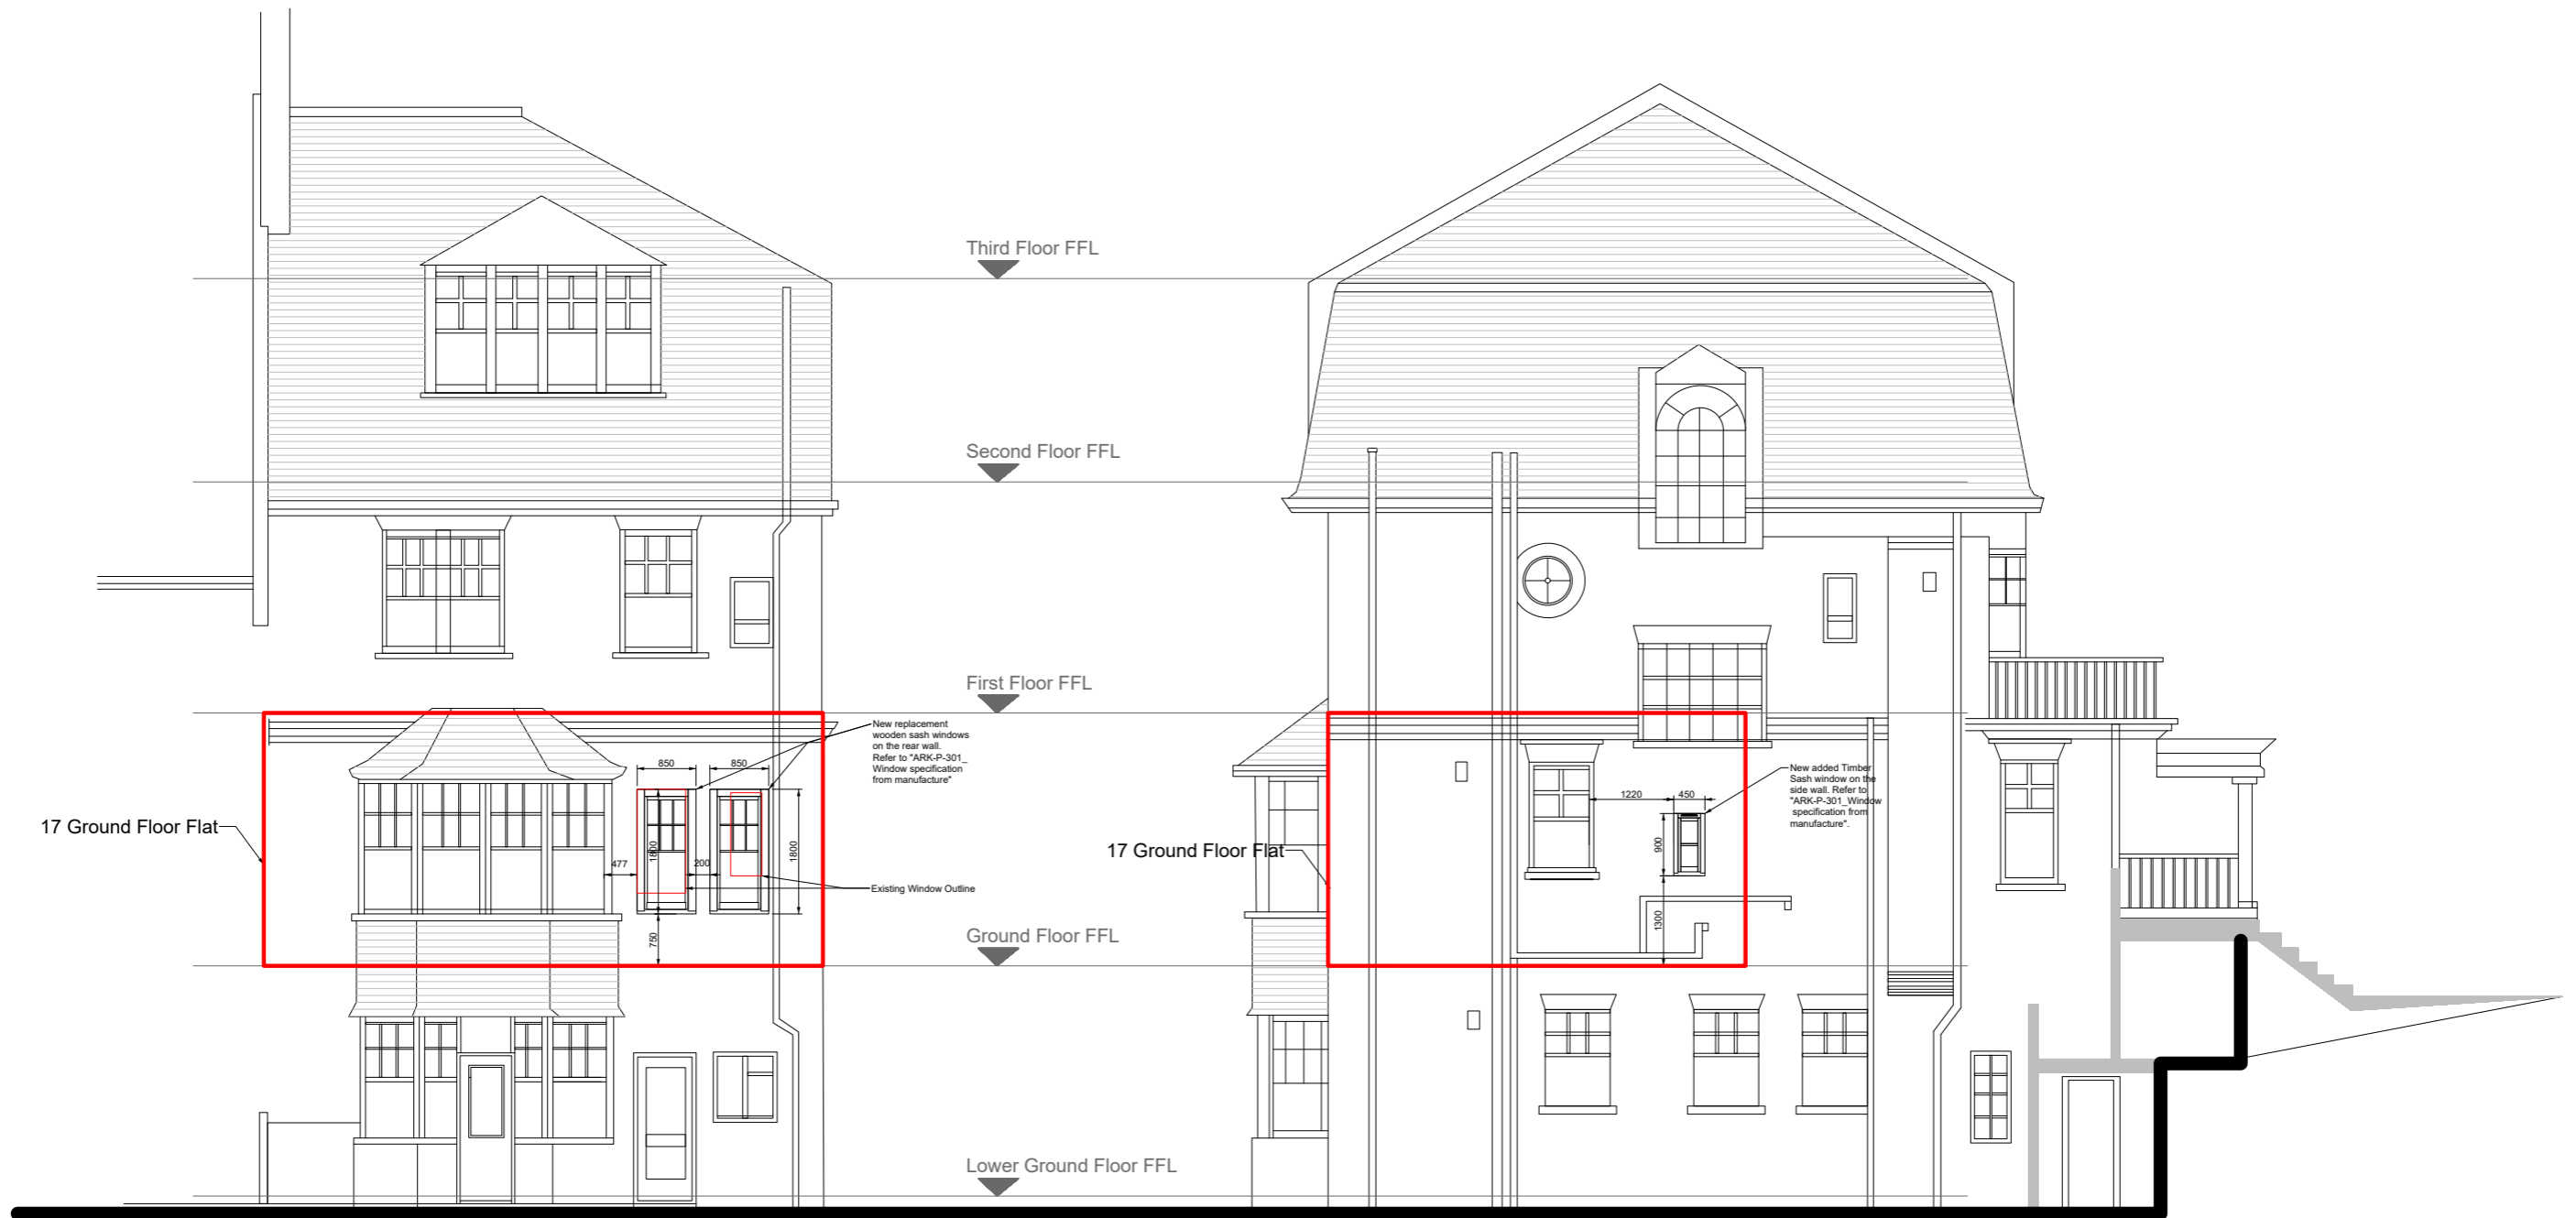

Proposed South Elevation
Scale 1:100 @A3

Proposed East Elevation
Scale 1:100 @A3

**Mike
Yin**

2 Woodview Mews
London
SE192BN
07479212411
louyu37@gmail.com

Project Name:
Flat Ground Floor
17 Arkwright Rd, London
NW3 6AA
Date:
28/02/2023

Title:
Ground Flat (no. 17)
Proposed Elevations
Scale:
1:100

Drawing No.:
ARK-P-202
Status:
Planning

Revision:

* for construction do not scale from this drawing.
* check all dimensions on site.