




- 1. PAINTED STEEL RAILINGS
- 2. WALL RAISED IN BRICKWORK TO MATCH EXISTING
- 3. CAST STONE COPING
- 4. CERAMIC VICTORIAN MOSAIC TILES
- 5. YORK STONE SLABS
- 6. ACO DRAIN

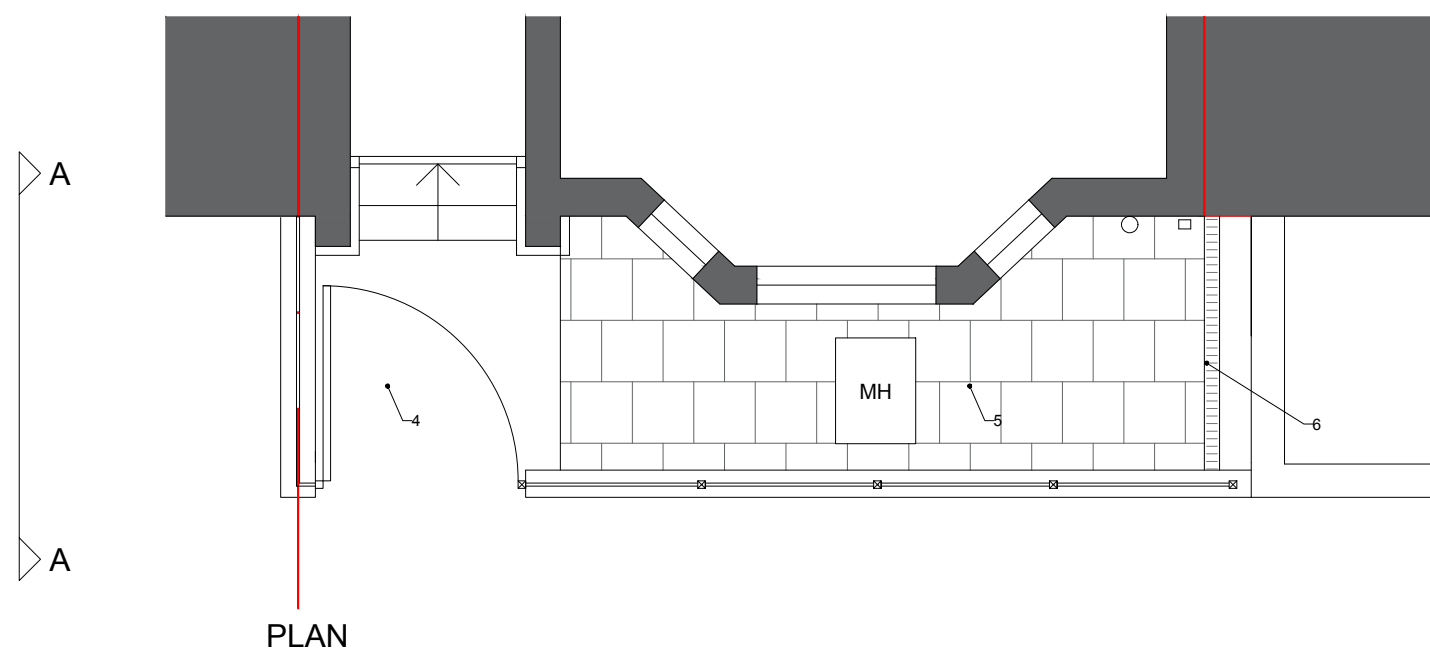


PLAN

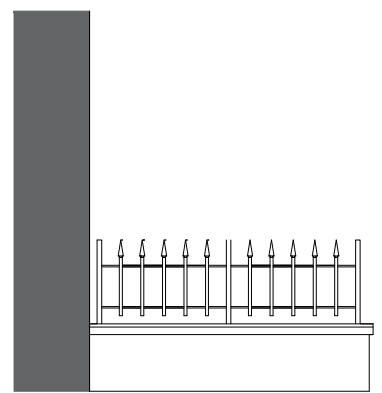

FLANK ELEVATION A-A

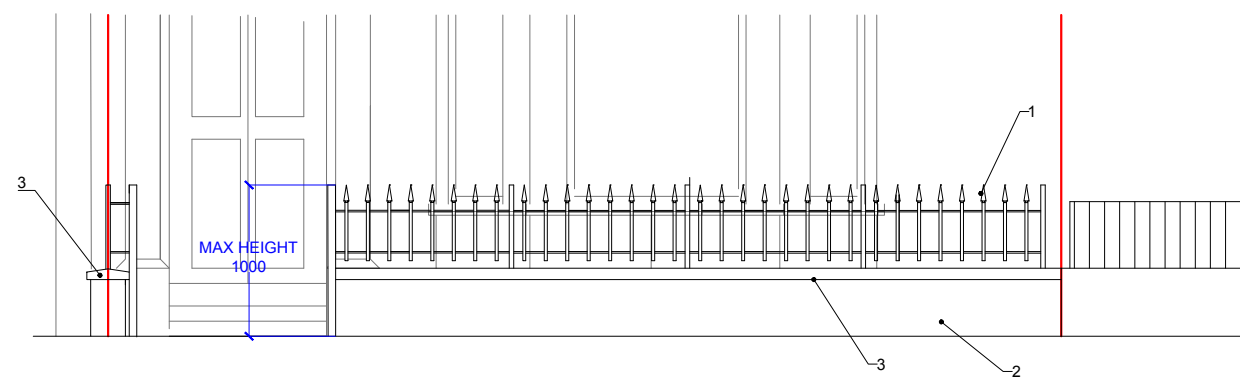

FRONT ELEVATION

 

**NS SURVEYING & DESIGN**

INFO@NSSURVEYORS.CO.UK UNIT 25  
 0117 904 4850 BACKFIELDS LANE  
 WWW.NSSURVEYORS.CO.UK BRISTOL BS2 8AR

SITE: 51 RAGLAN STREET  
 LONDON NW5 3BU

TITLE: AS PROPOSED

STATUS: PLANNING

SCALE: 1:50@A3 DATE: FEBRUARY 2023

DWG NO: 225/P2 REV: