

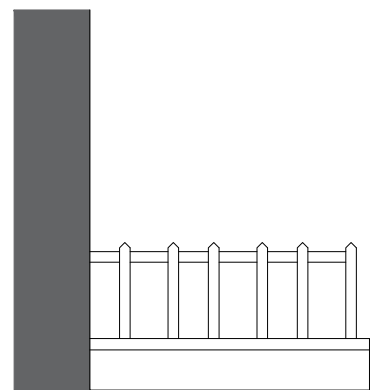



- 1. WOODEN RAILINGS
- 2. CERAMIC VICTORIAN MOSAIC TILES
- 3. QUARRY TILES

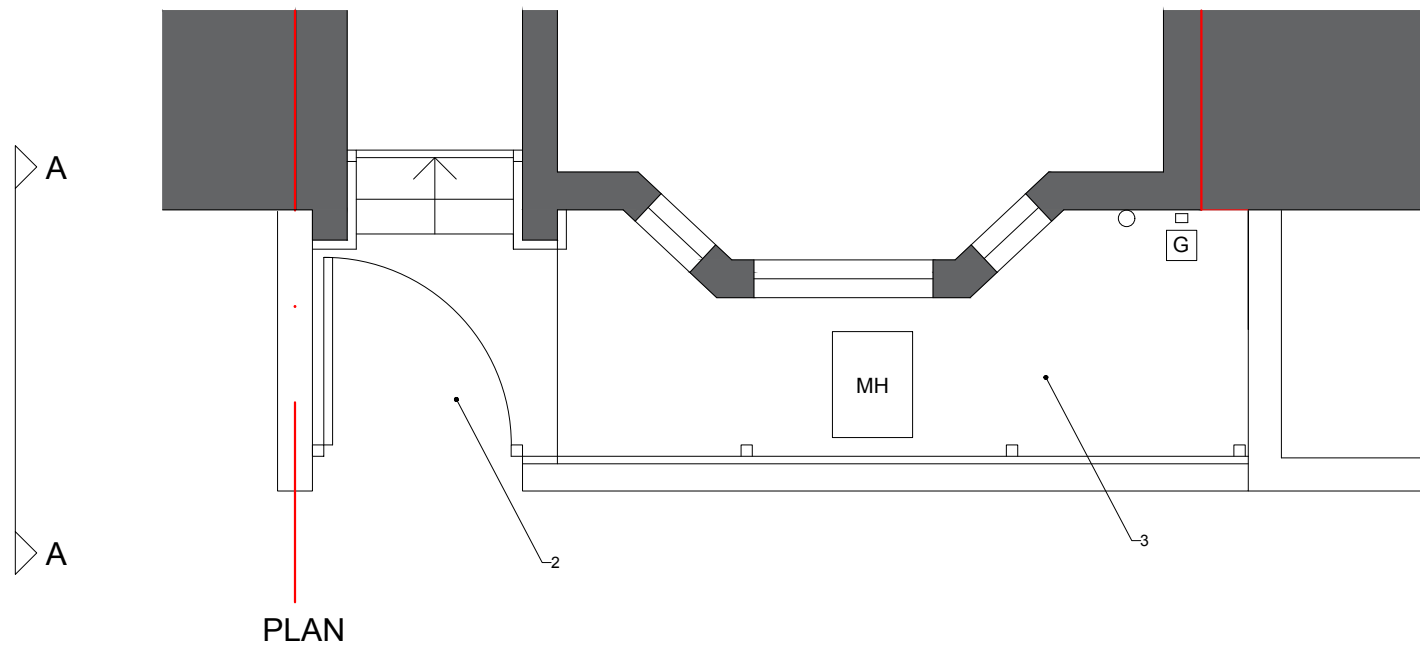

FLANK ELEVATION A-A

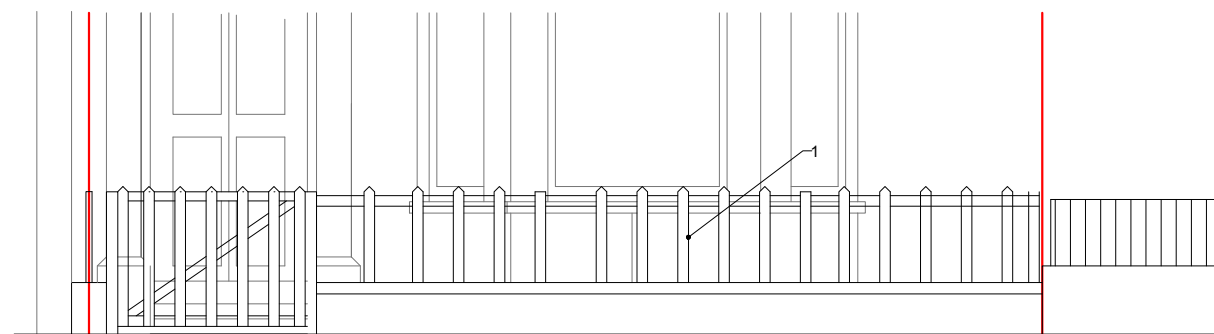

FRONT ELEVATION

 

**NS SURVEYING & DESIGN**

INFO@NSSURVEYORS.CO.UK UNIT 25  
 0117 904 4850 BACKFIELDS LANE  
 WWW.NSSURVEYORS.CO.UK BRISTOL BS2 8AR

SITE:  
**51 RAGLAN STREET  
 LONDON NW5 3BU**

TITLE:  
**AS EXISTING**

STATUS:  
**PLANNING**

SCALE: **1:50@A3** DATE: **FEBRUARY 2023**

DWG NO: **225/P1** REV: