




EXISTING GROUND FLOOR PLAN

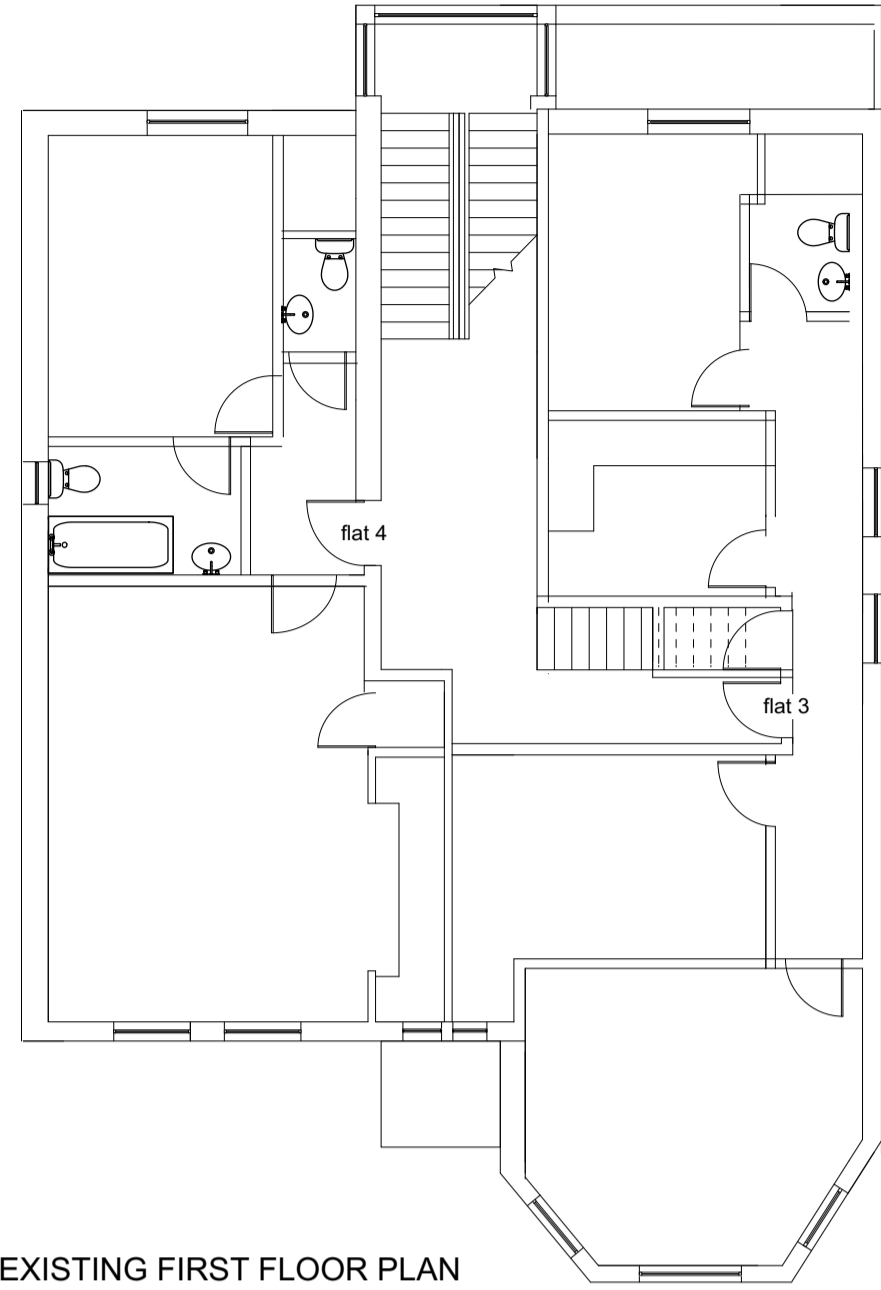



EXISTING FIRST FLOOR PLAN

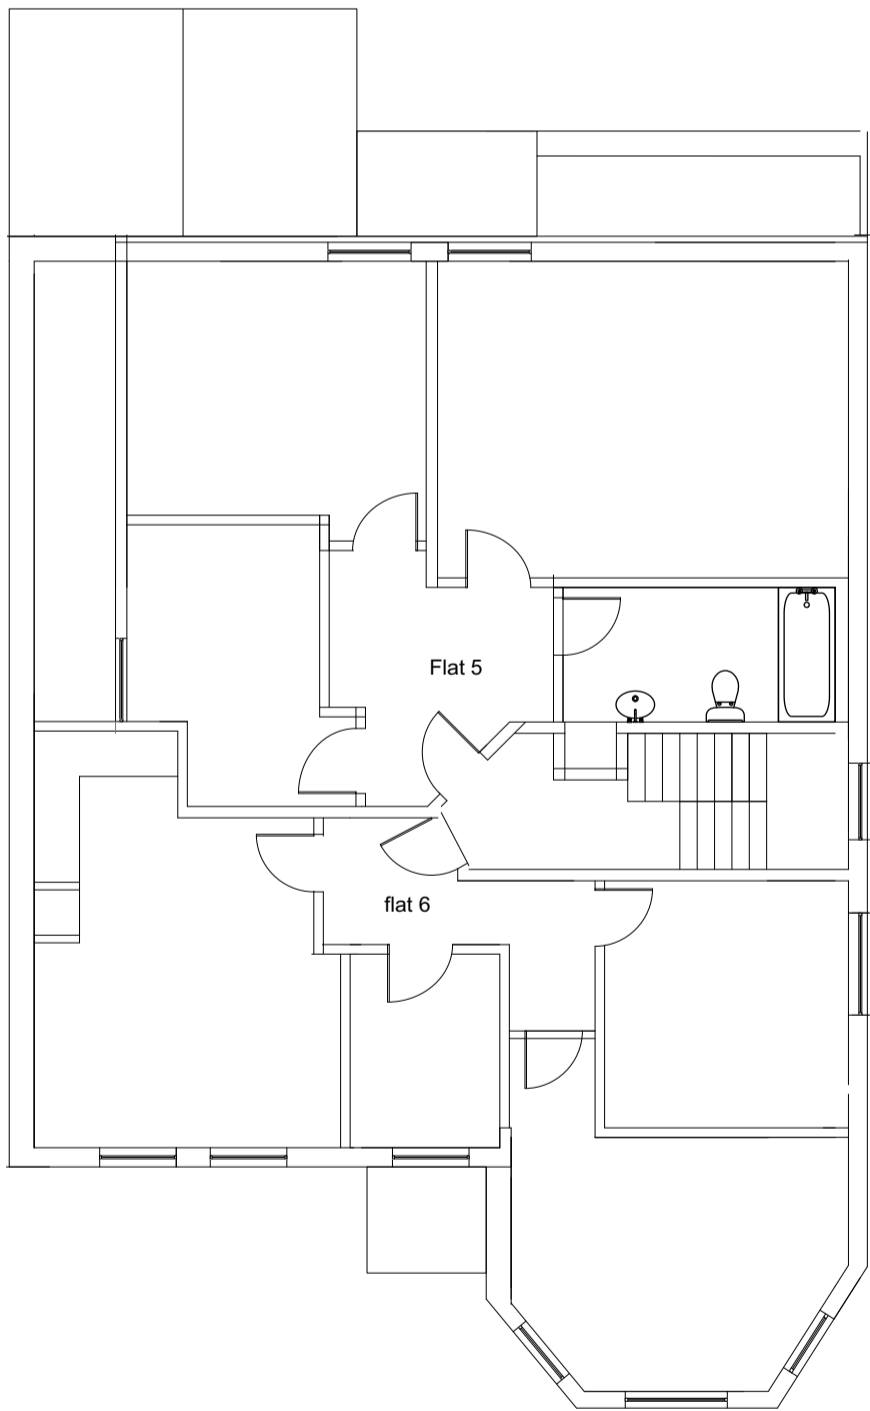

EXISTING SECOND FLOOR PLAN

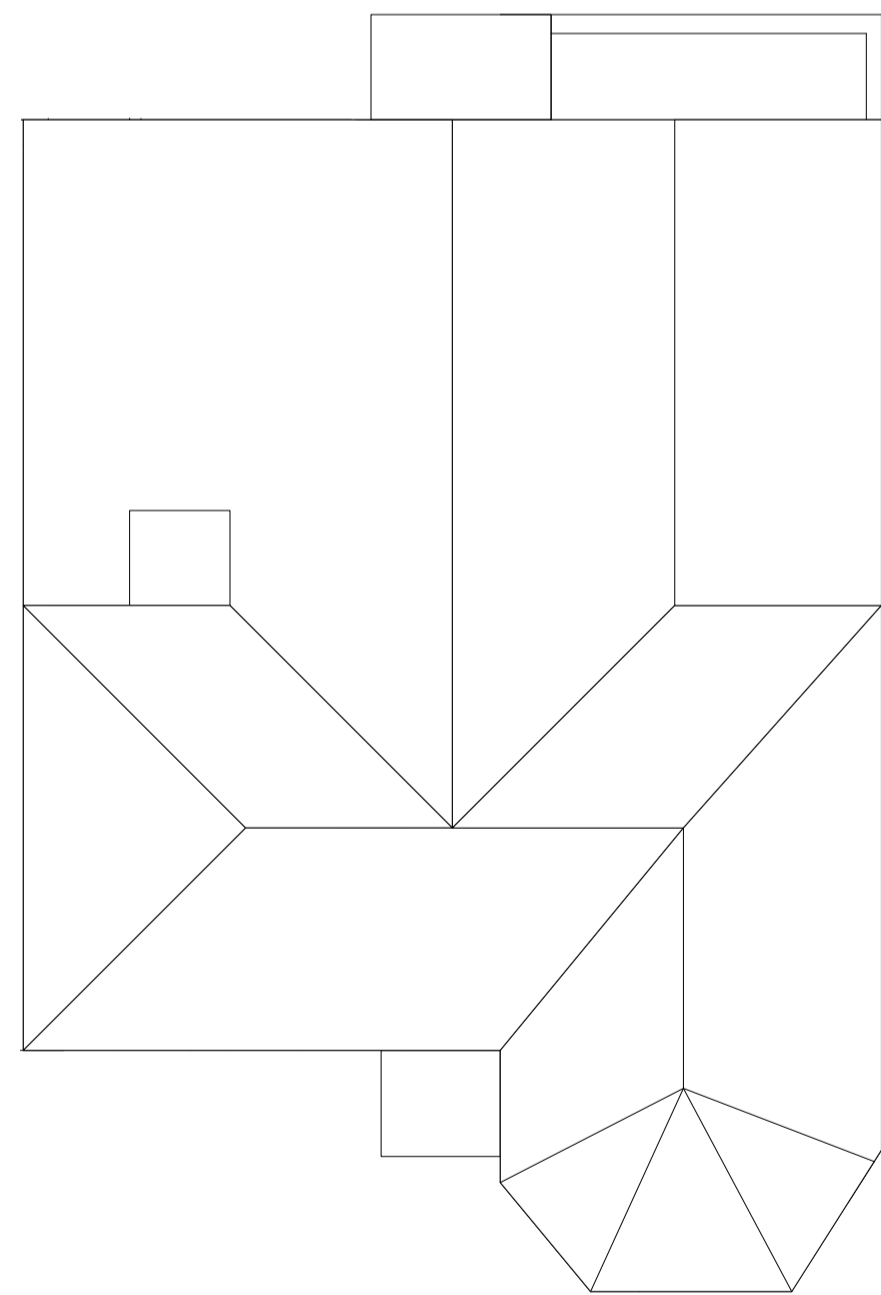

EXISTING ROOF PLAN

 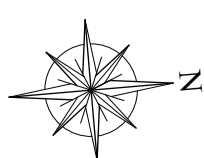

ALTARAS ARCHITECTURE LTD
 41 High Street, Barkway
 Herts. SG8 8EA
 Tel : 01763 848952
 Fax: 01763 848001
 email: dolores@altarasarchitecture.co.uk

161 WEST END LANE,
 LONDON NW6 2LG
 PROPOSED EXTENSIONS

Existing Plans

Drawn By	DA
Checked By	DA
Scale	1:100 @A2
Date	March 2023
Drawing No.	TH - WEL - P01