


Notes: All works on boundaries to be subject to Party Wall Awards with adjoining neighbours.

All dimensions are approximate and should be checked on site

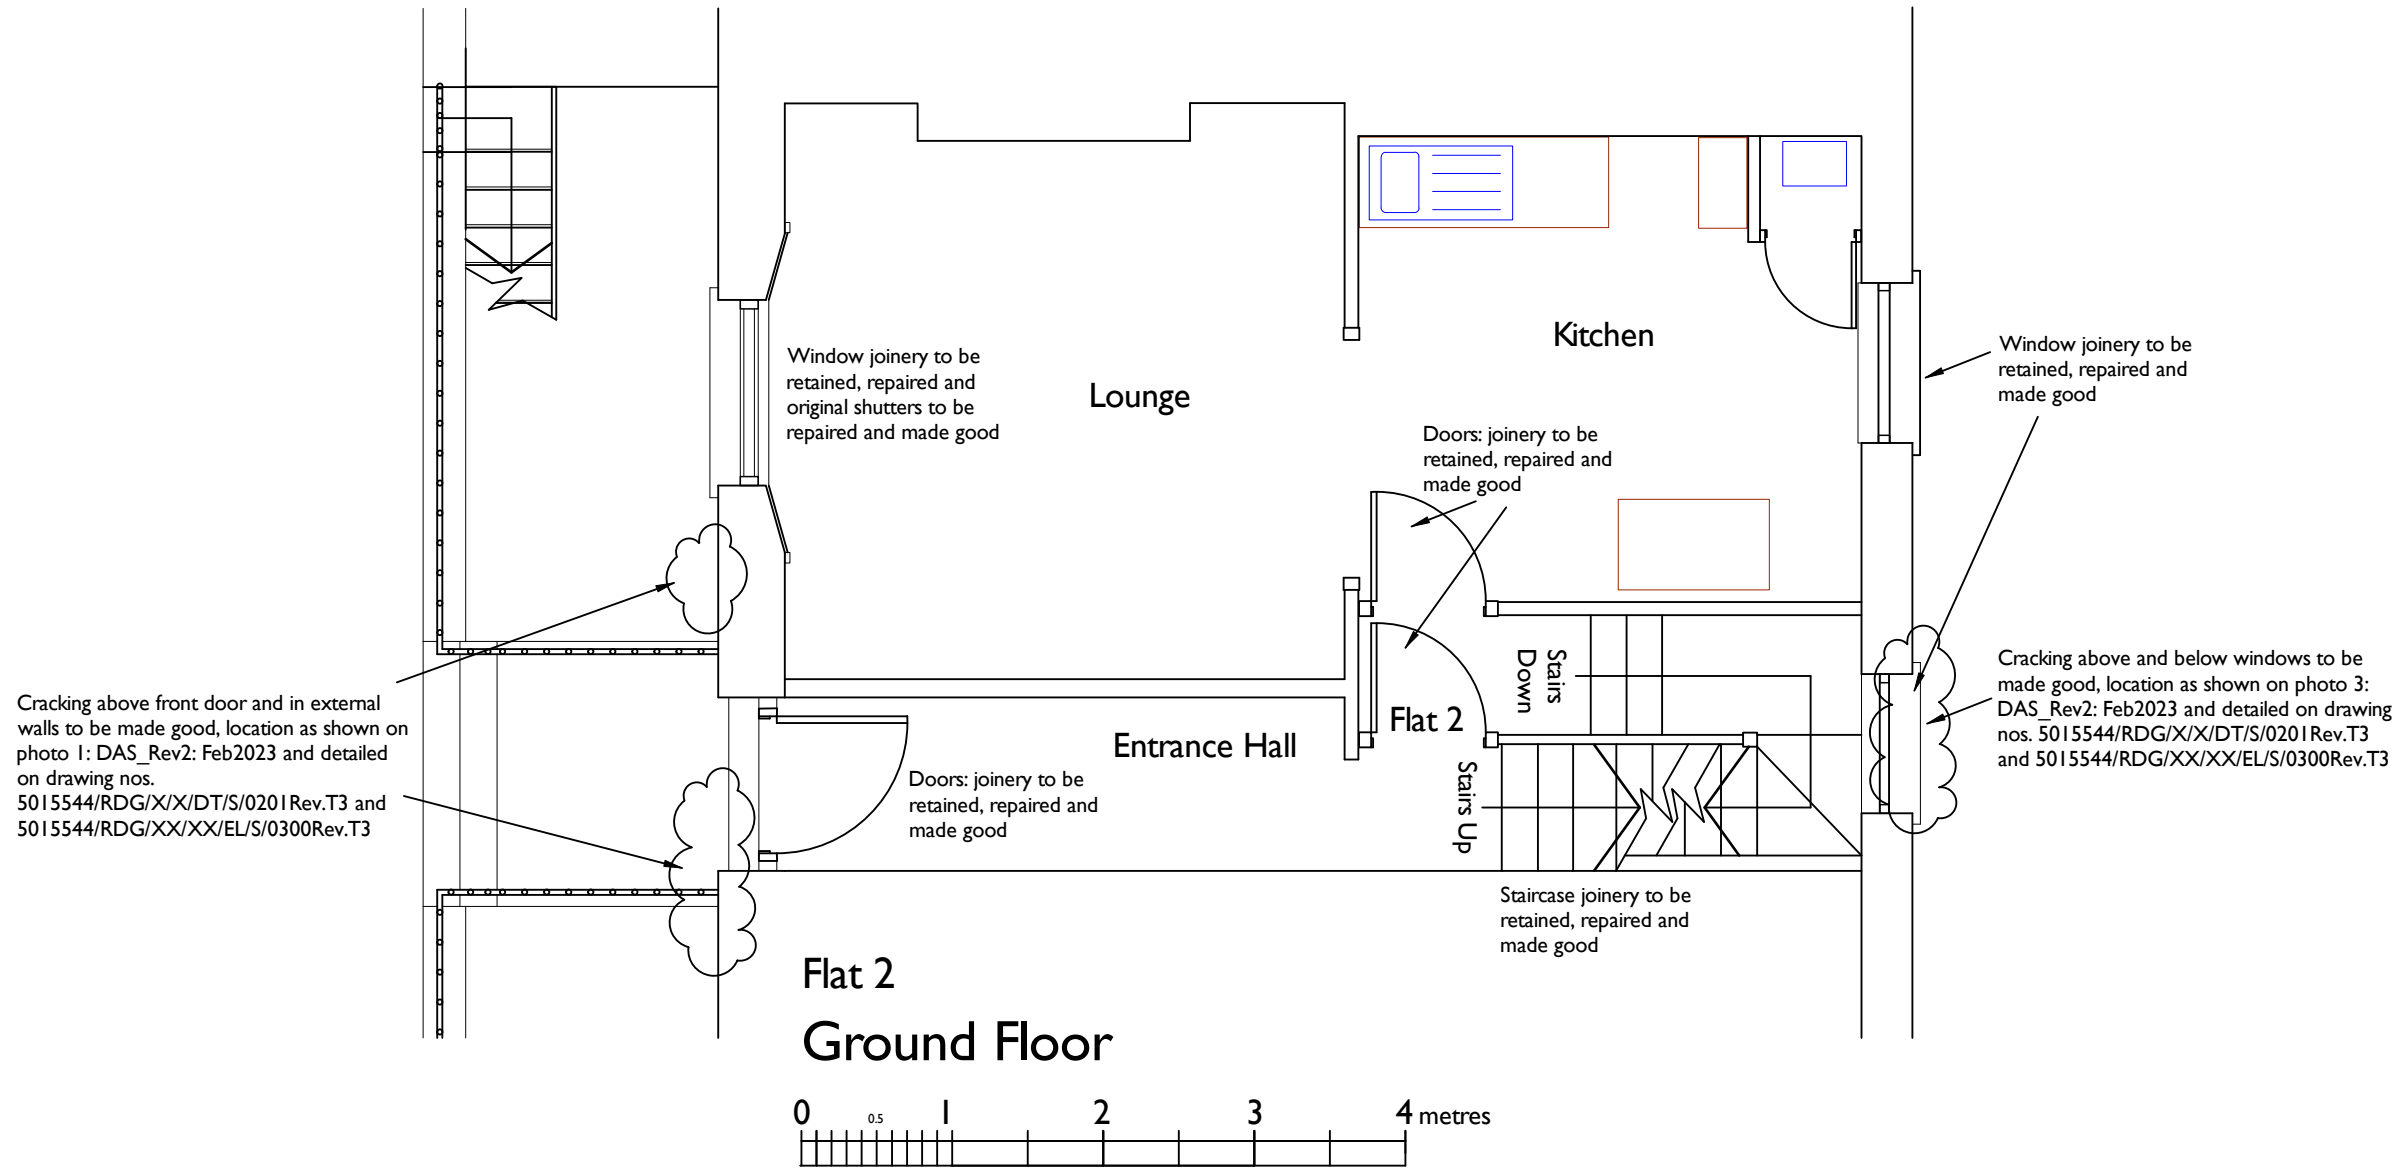

A: Updated: Feb 2023

Status  
**PROPOSED REPAIRS**

**JGPS | architecture**

Hangar 1  
Redhill Aerodrome  
Kings Mill Lane, Redhill RH1 5JY

2/3, Charrington Street  
London, NW1 IRS

Title  
**Ground Floor Plan**

Scale	1:50 @A3	Drawn AW
Date	August 2022	Checked
Dwg. no.	JGPS/CHAR/2/3/101	Rev. A

**PROPOSED REPAIRS**