


EXISTING
 BASEMENT FLOOR PLAN
 Level - 1
 Scale 1:100

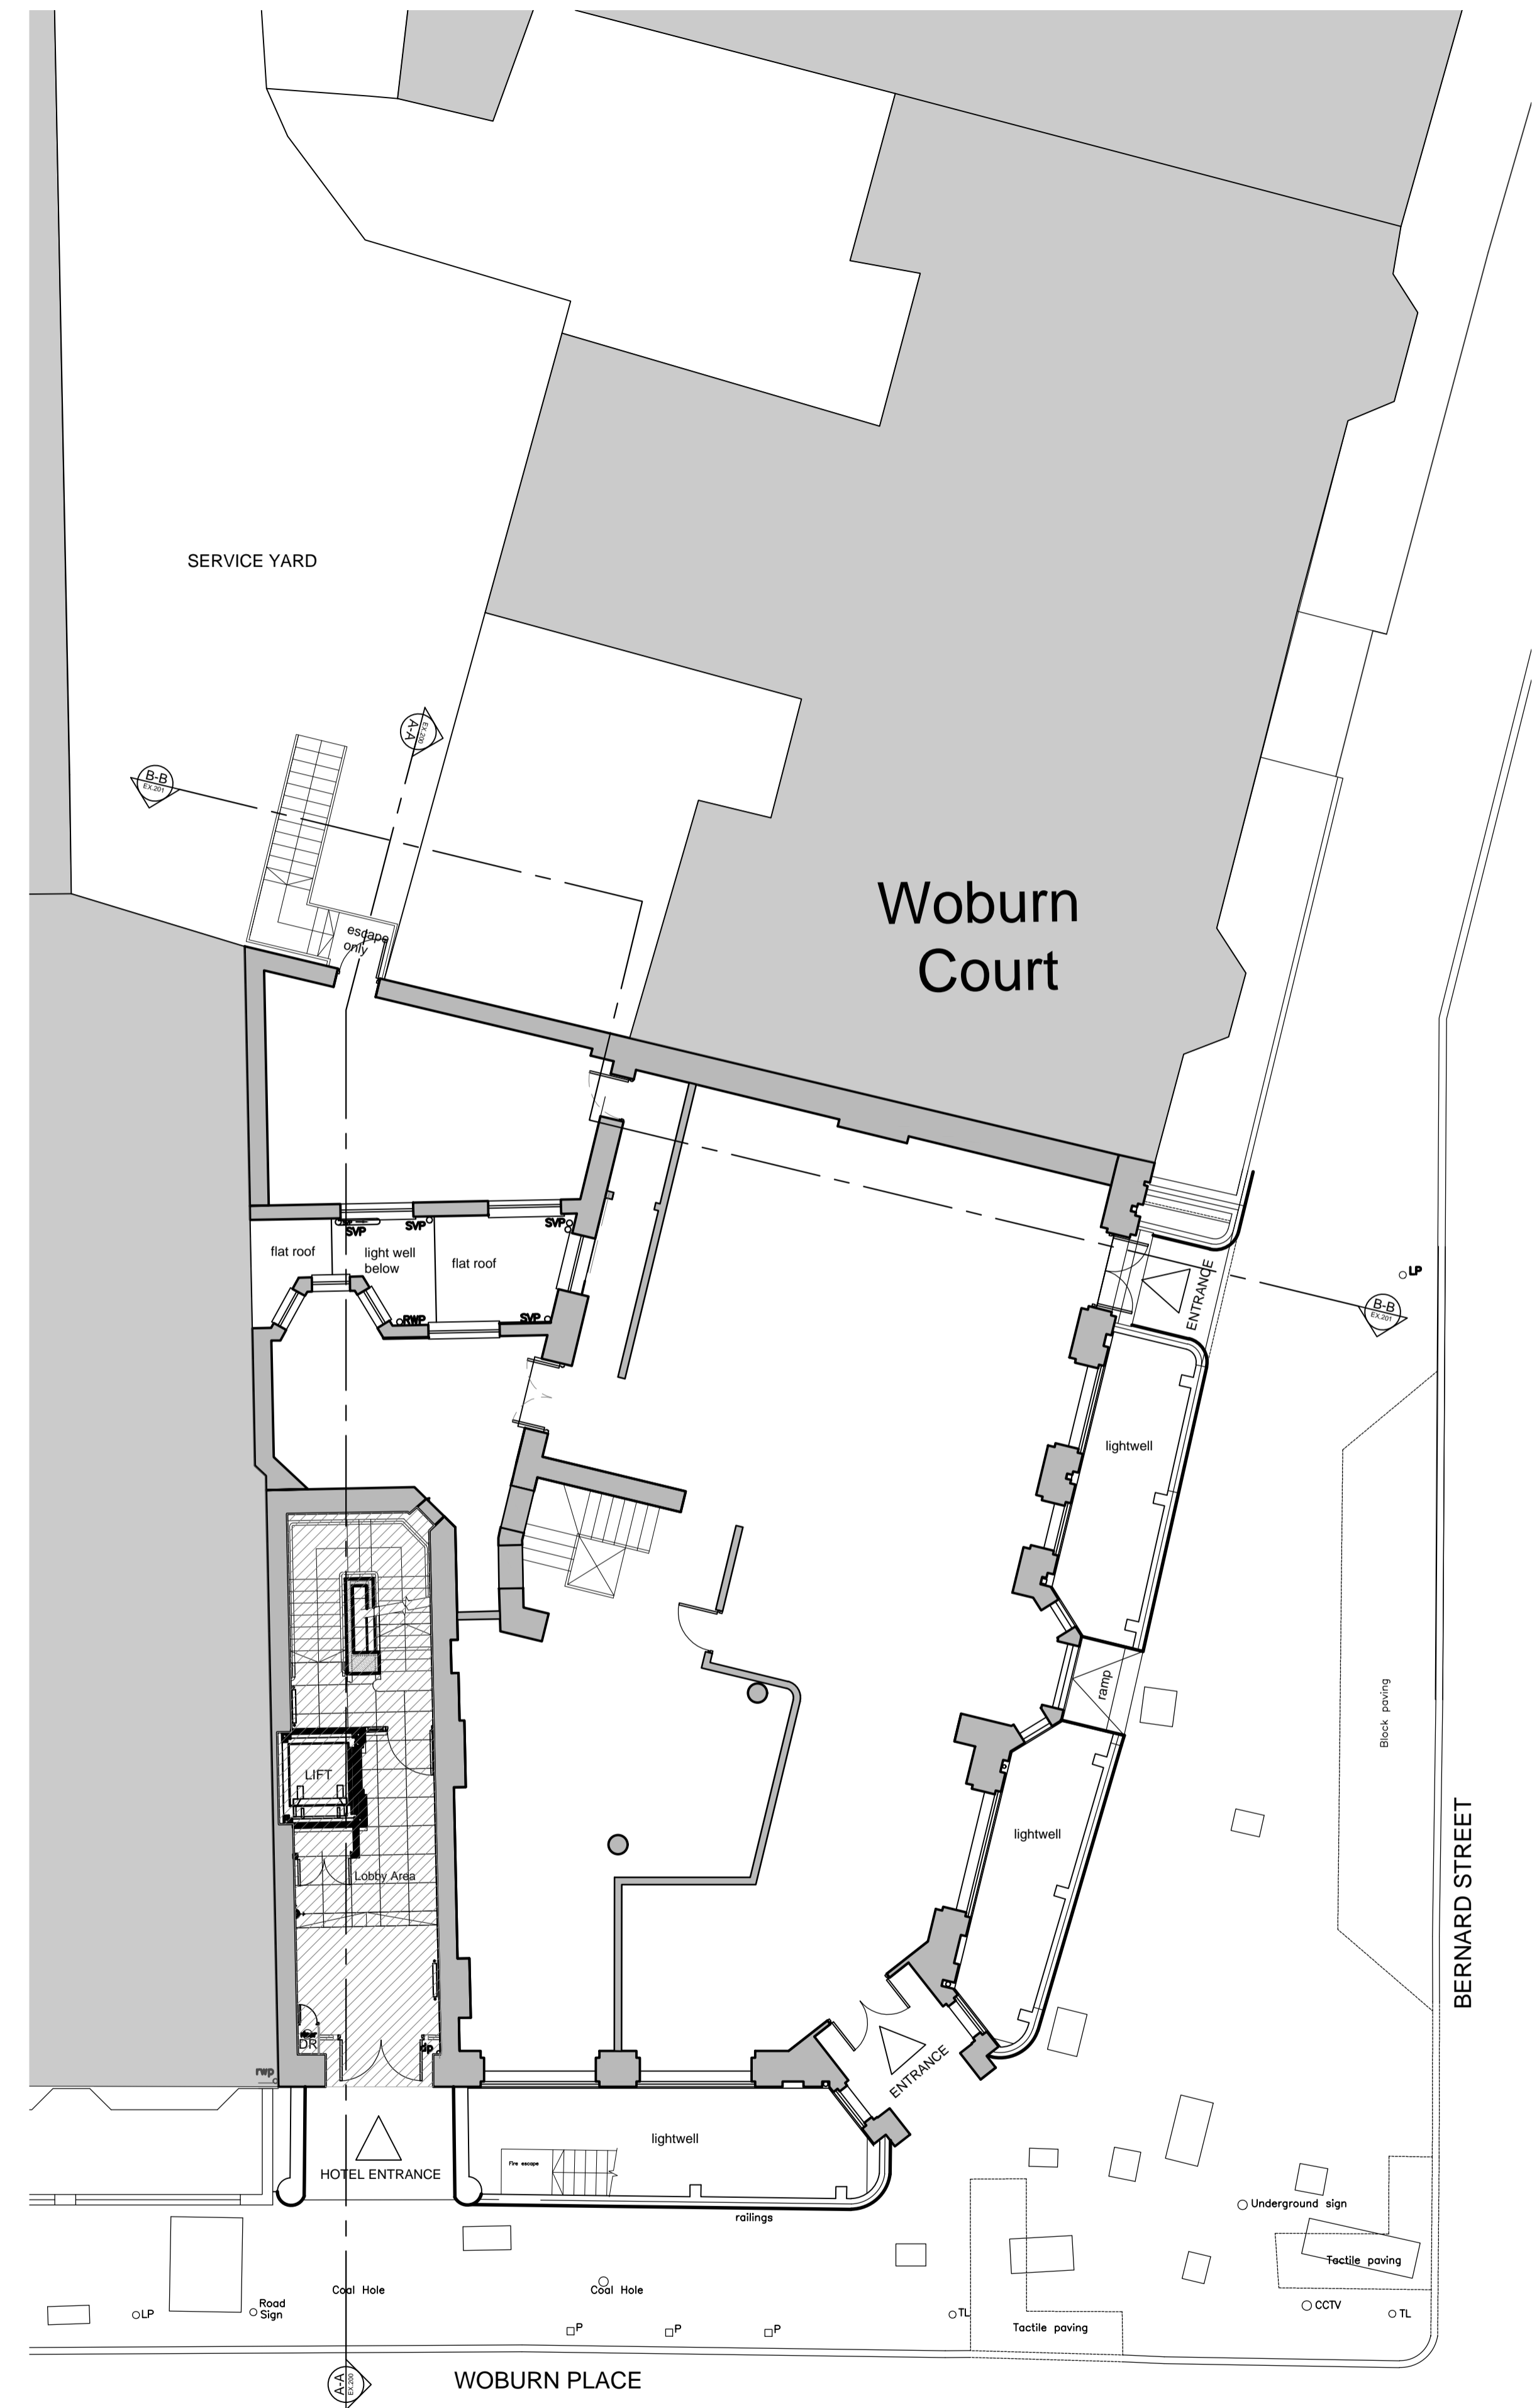

EXISTING
 GROUND FLOOR PLAN
 Level +0
 Scale 1:100

AREA SCHEDULE		
	GIA m ²	GIA ft ²
GROUND FLOOR	260	2799
BASEMENT	113	1216
Total	373	4015
VAULT 5	10	108
VAULT 6	10	108
VAULT 7	10	108
Total	30	323

PLANNING	date	by
rev	amendments	

00 30.08.2022 RVW
 * PLANNING
 rev amendments date by

architects
ipa
 T + 44 (0) 20 7436 1133
 W ipa-architects.com

Project
 1 WOBURN PLACE
 LONDON
 WC1H 0LQ

Drawing Title
 EXISTING
 BASEMENT FLOOR PLAN
 GROUND FLOOR PLAN

Drawing Status
EXISTING
 Date 30.08.2022 Drawn by RVW

Scale	Project No.	Ref.	Drawing No.	Rev.
A1 @ 100	22074	EX	100	00